




PLAN NORTH

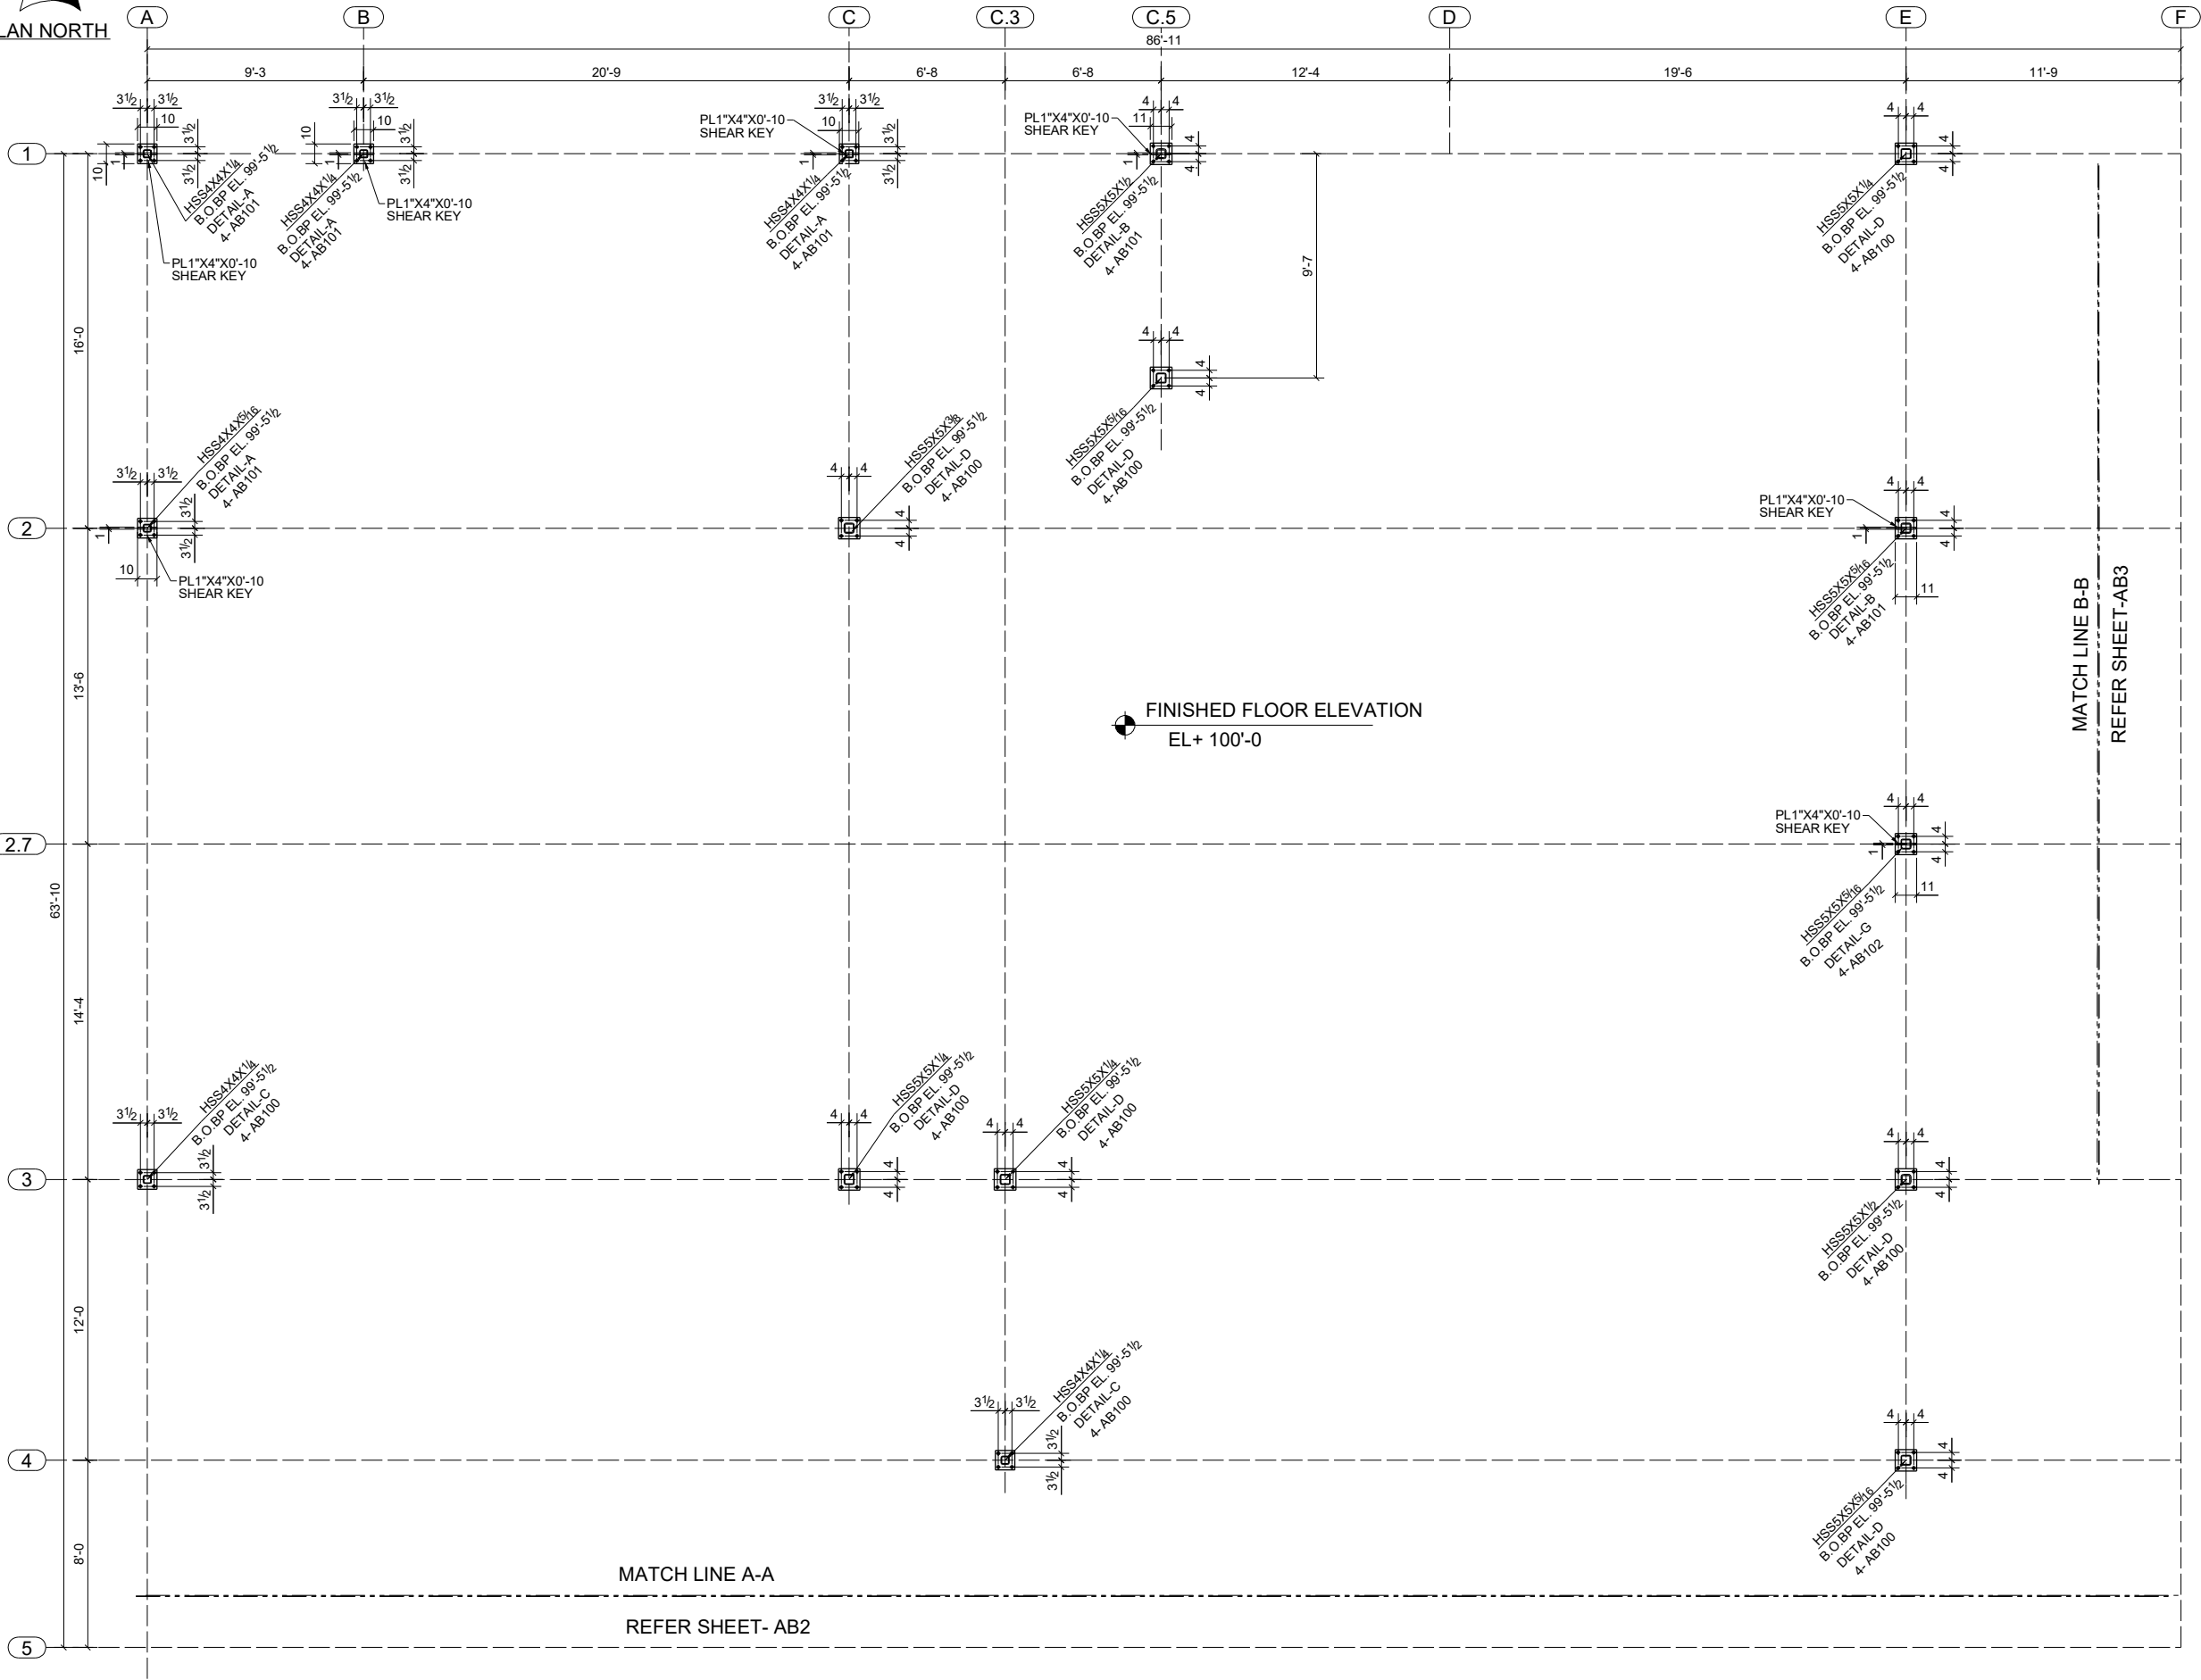

GENERAL NOTES:-
ALL BOTTOM OF BASE PLATE ELEVATION
ARE W.R.T FINISHED FLOOR LEVEL(EL+100'-0")

LEGEND:-
EL : ELEVATION
B.O.BP : BOTTOM OF BASE PLATE
F.F.E : FINISHED FLOOR ELEVATION
T.O.PIER : TOP OF PIER
T.O.FOOTING : TOP OF FOOTING

NOTE:-
ALL BASE PLATE SECTION AND DETAIL
REFER SHEET AB3 AND AB4.

FIRST LEVEL FOUNDATION PLAN
REF.DWG. NO:S-101 AND B1/S-101