






PLAN NORTH


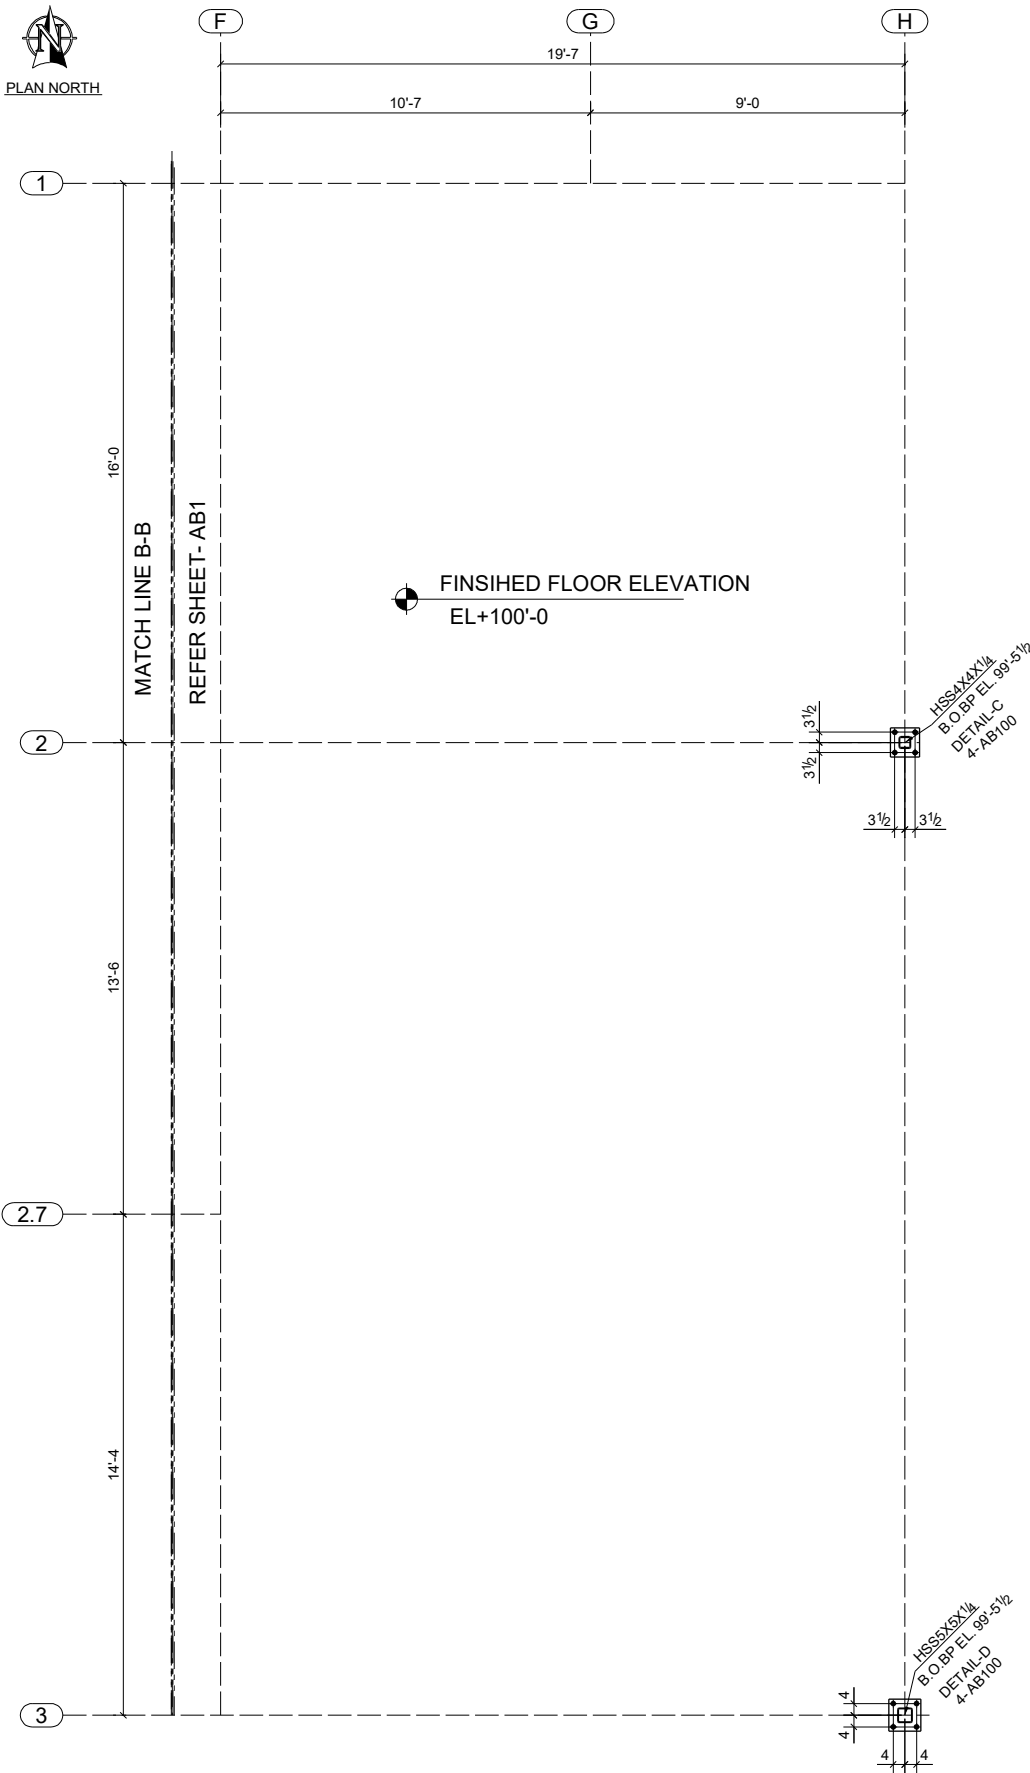


FIRST LEVEL FOUNDATION PLAN
REF.DWG. NO:S-101 AND B1/S-101



HSS4X4 COLOUMN
WITH SHEAR KEY

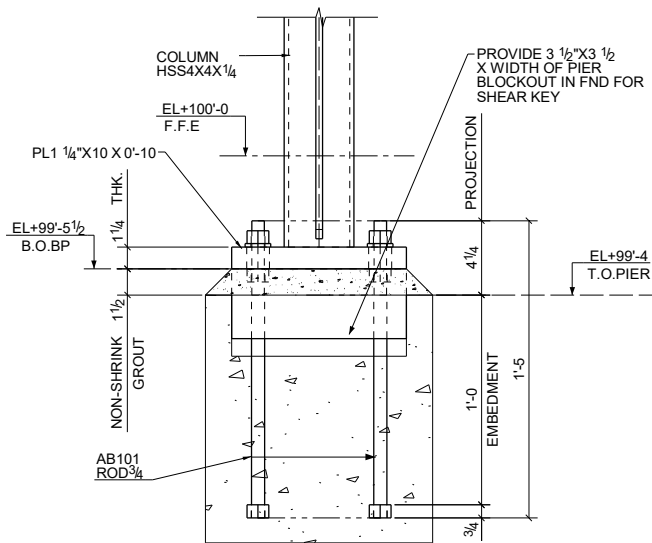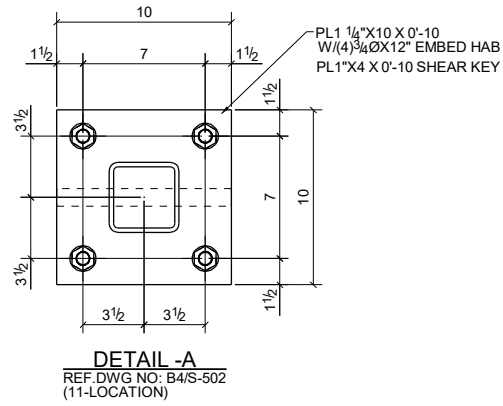



HSS5X5 COLOUMN
WITH SHEAR KEY

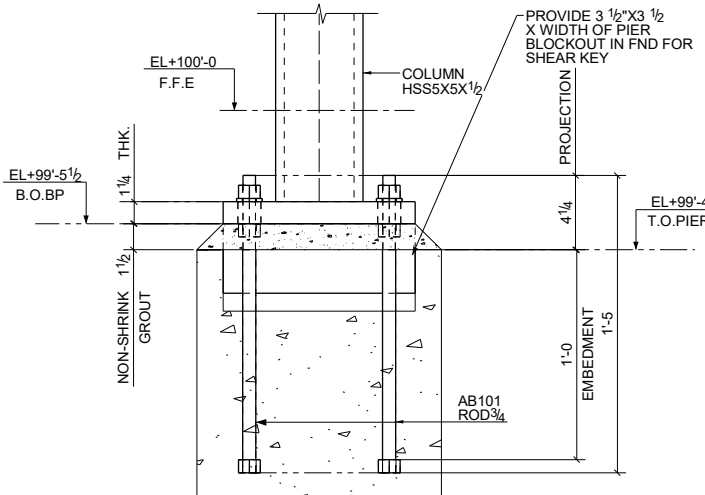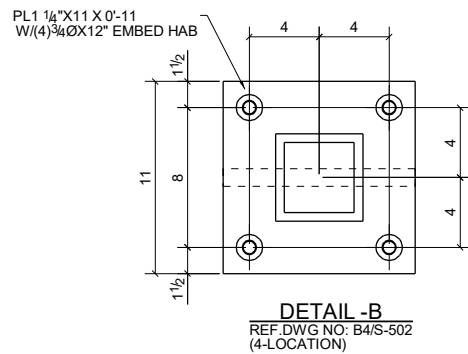

HSS4X4 COLOUMN
WITHOUT SHEAR KEY

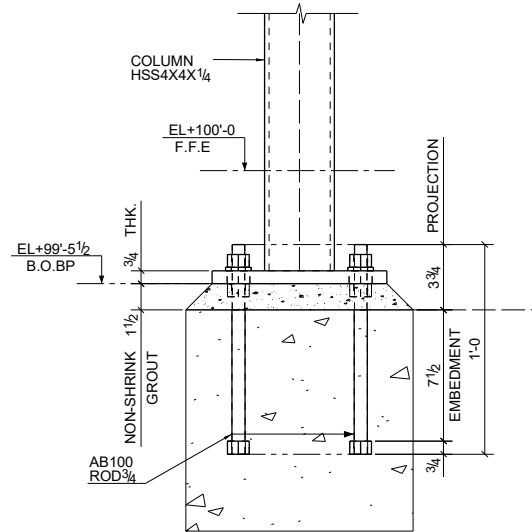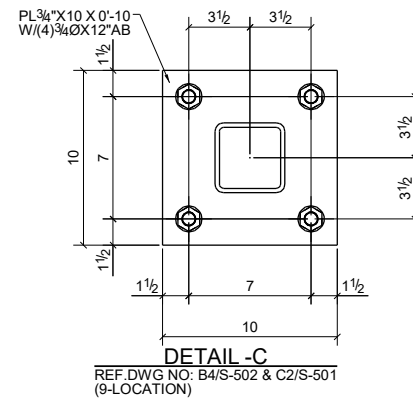

HSS5X5 COLOUMN
WITHOUT SHEAR KEY

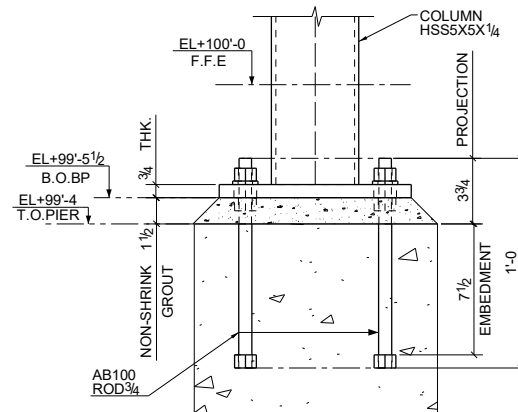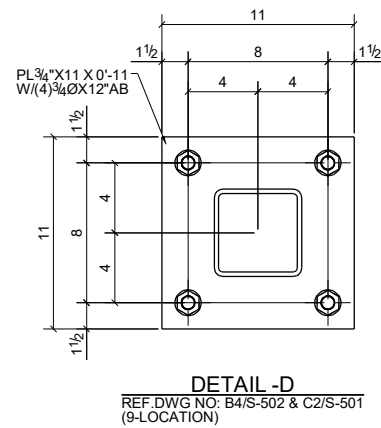

GENERAL NOTES:-

ALL BOTTOM OF BASE PLATE ELEVATION
ARE W.R.T FINISHED FLOOR LEVEL (EL+100'-0")

LEGEND

EL : ELEVATION
B.O.BP : BOTTOM OF BASE PLATE
F.F.E : FINISHED FLOOR ELEVATION
T.O.PIER : TOP OF PIER
T.O.FOOTING : TOP OF FOOTING