
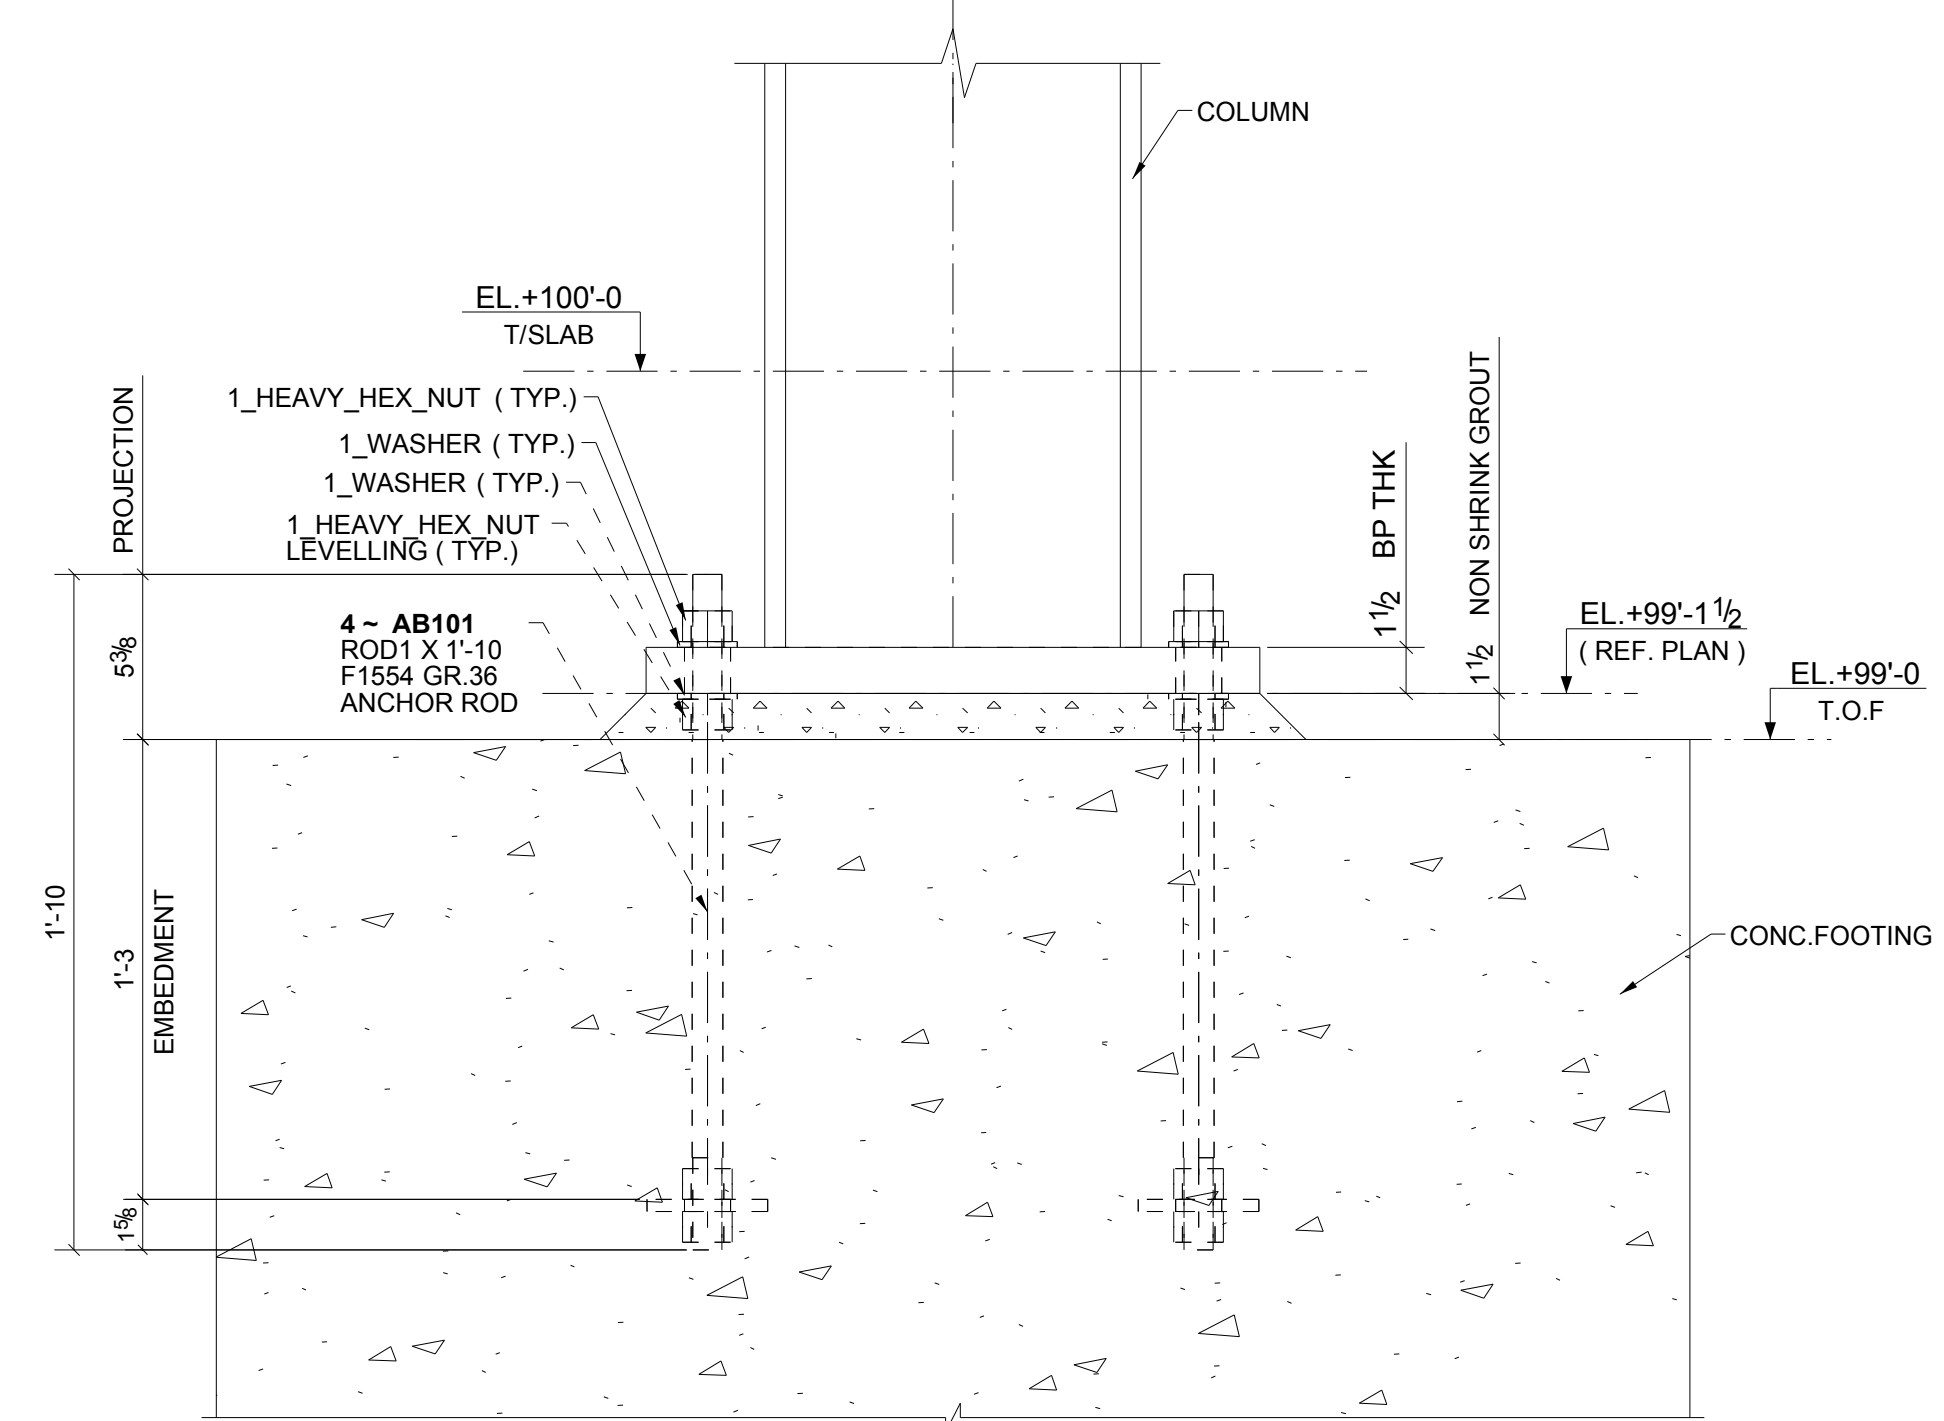
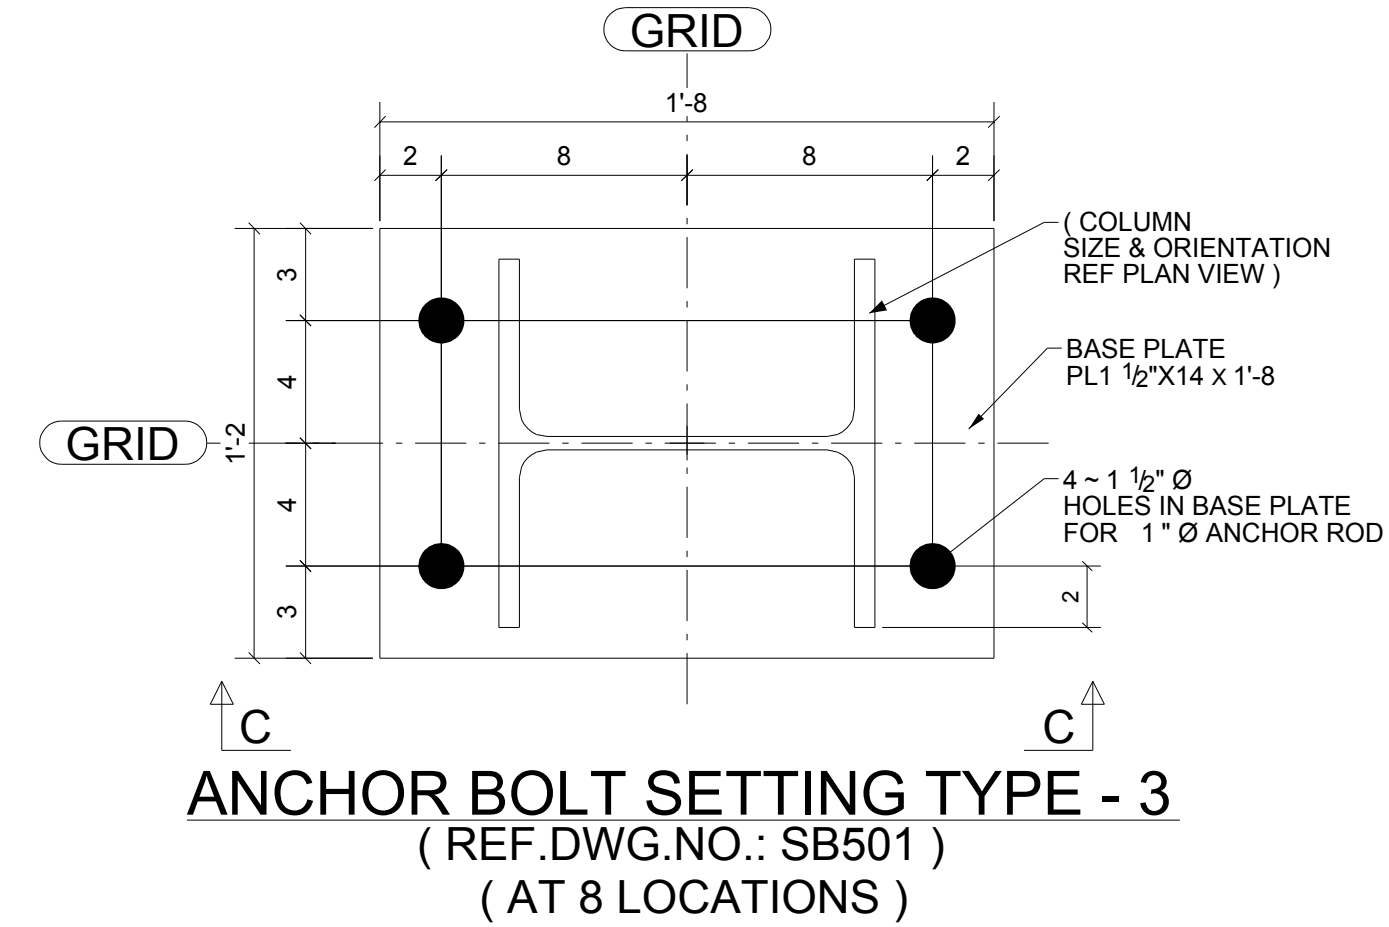
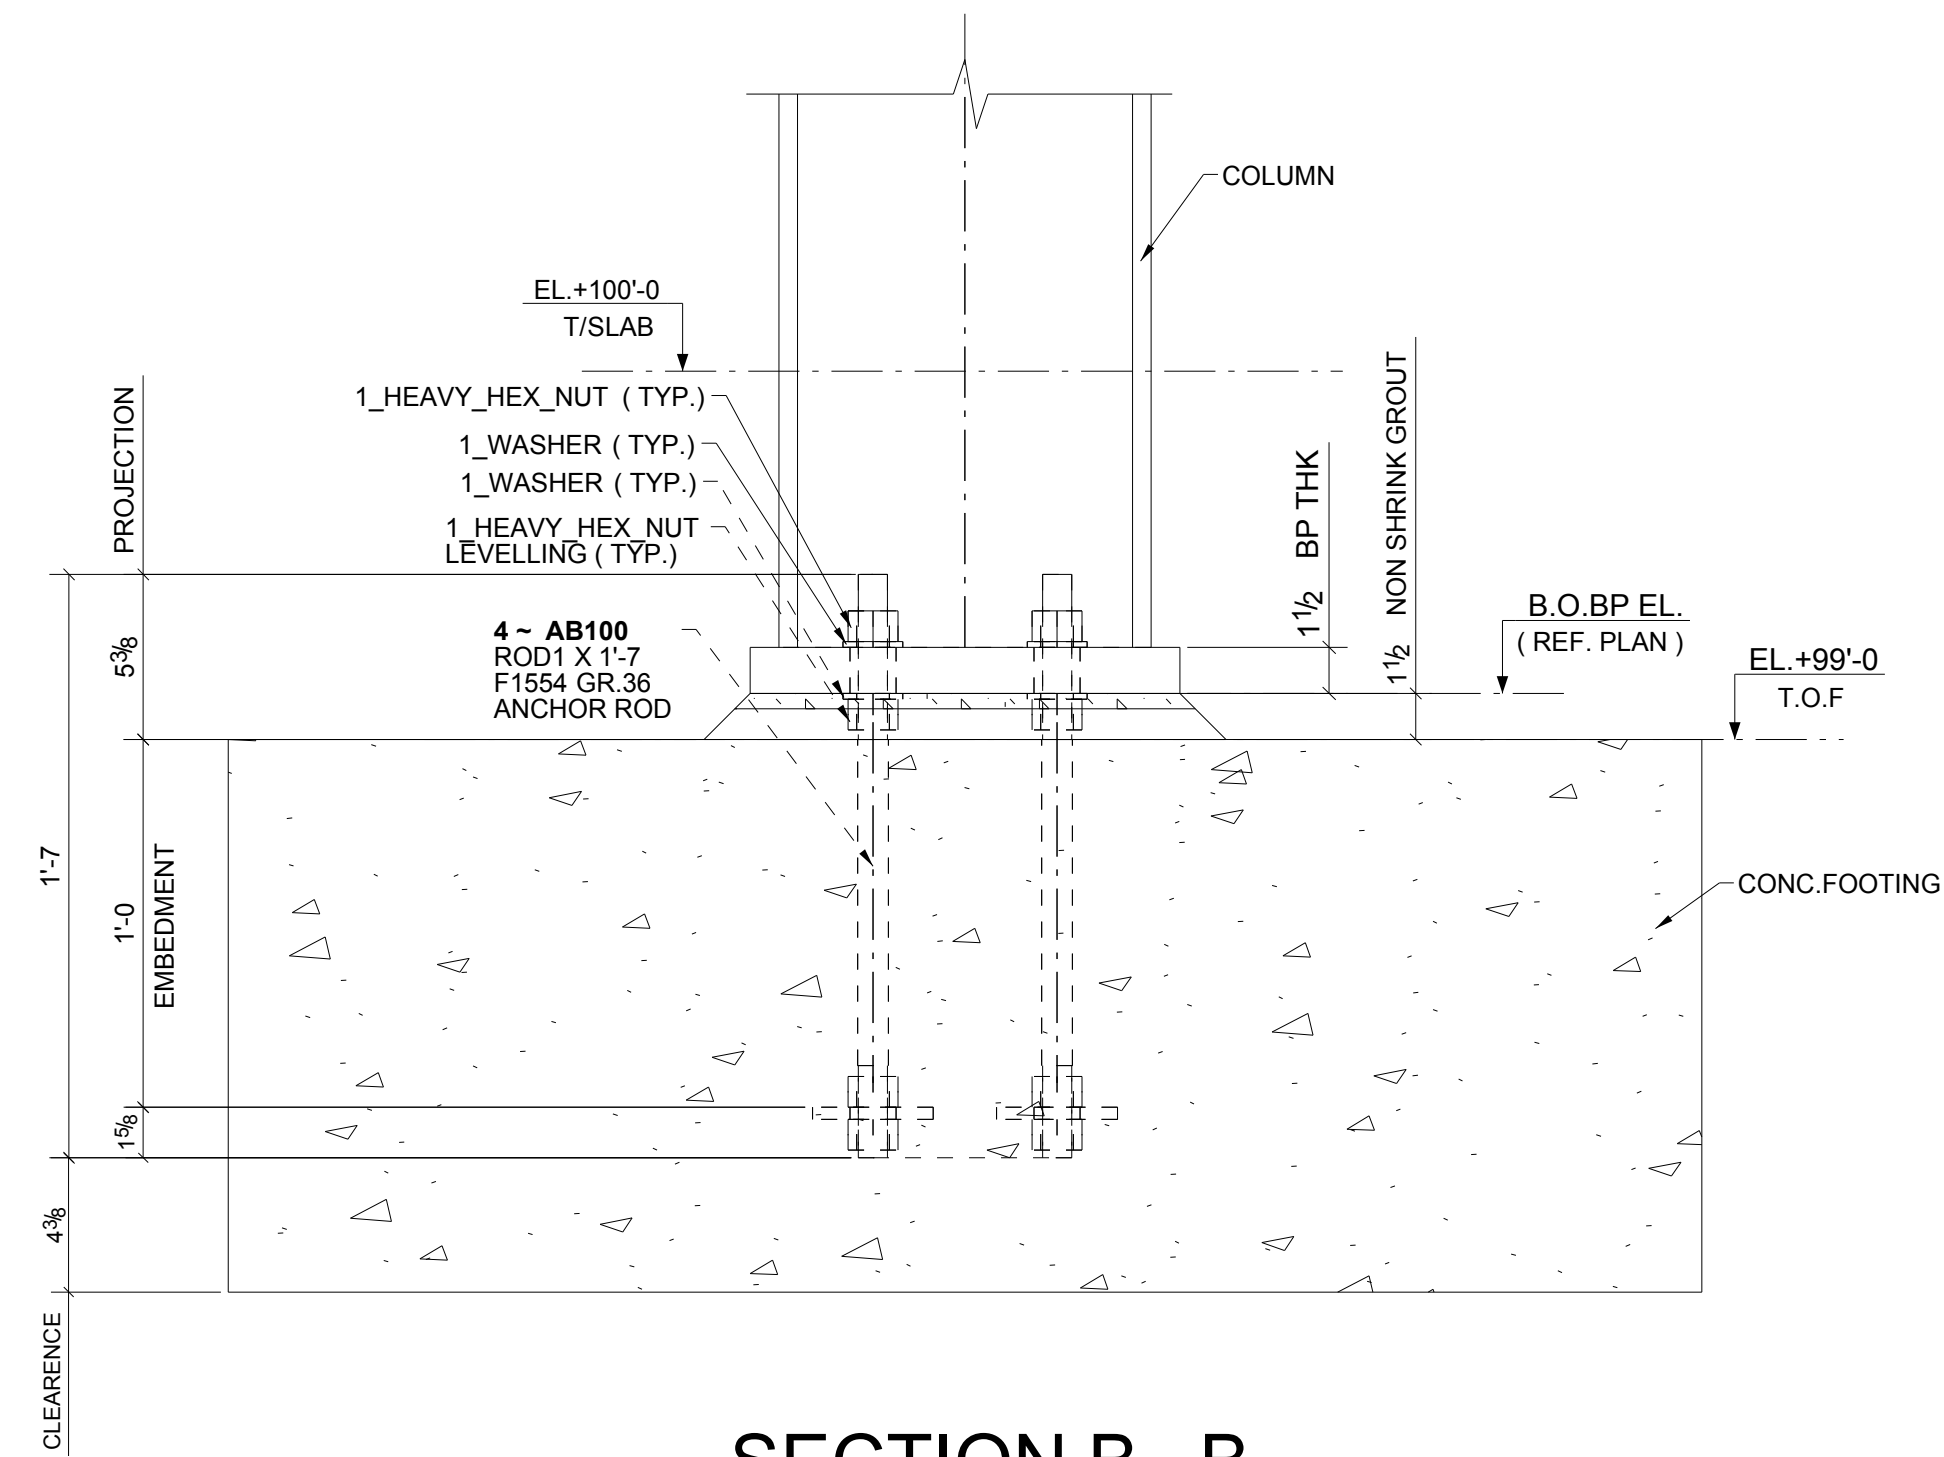
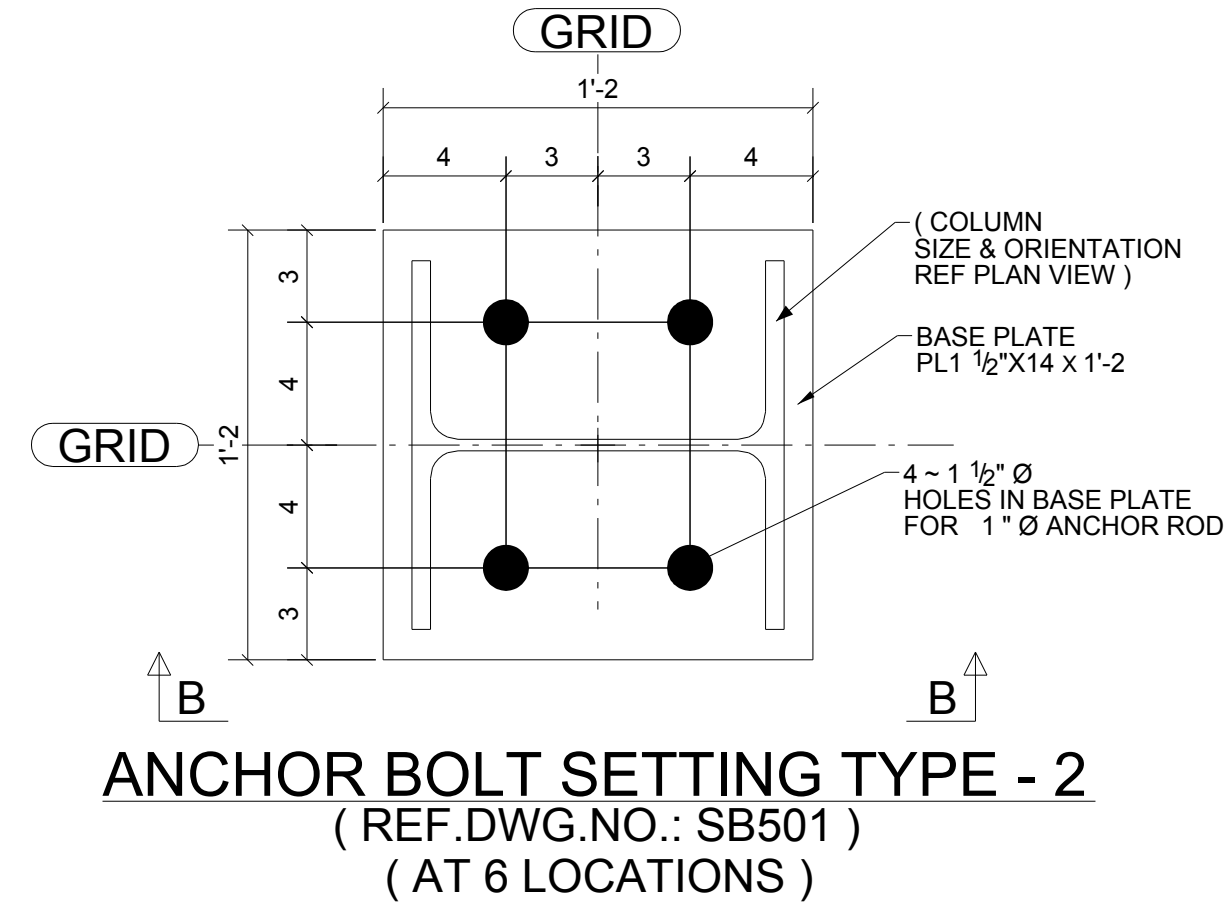
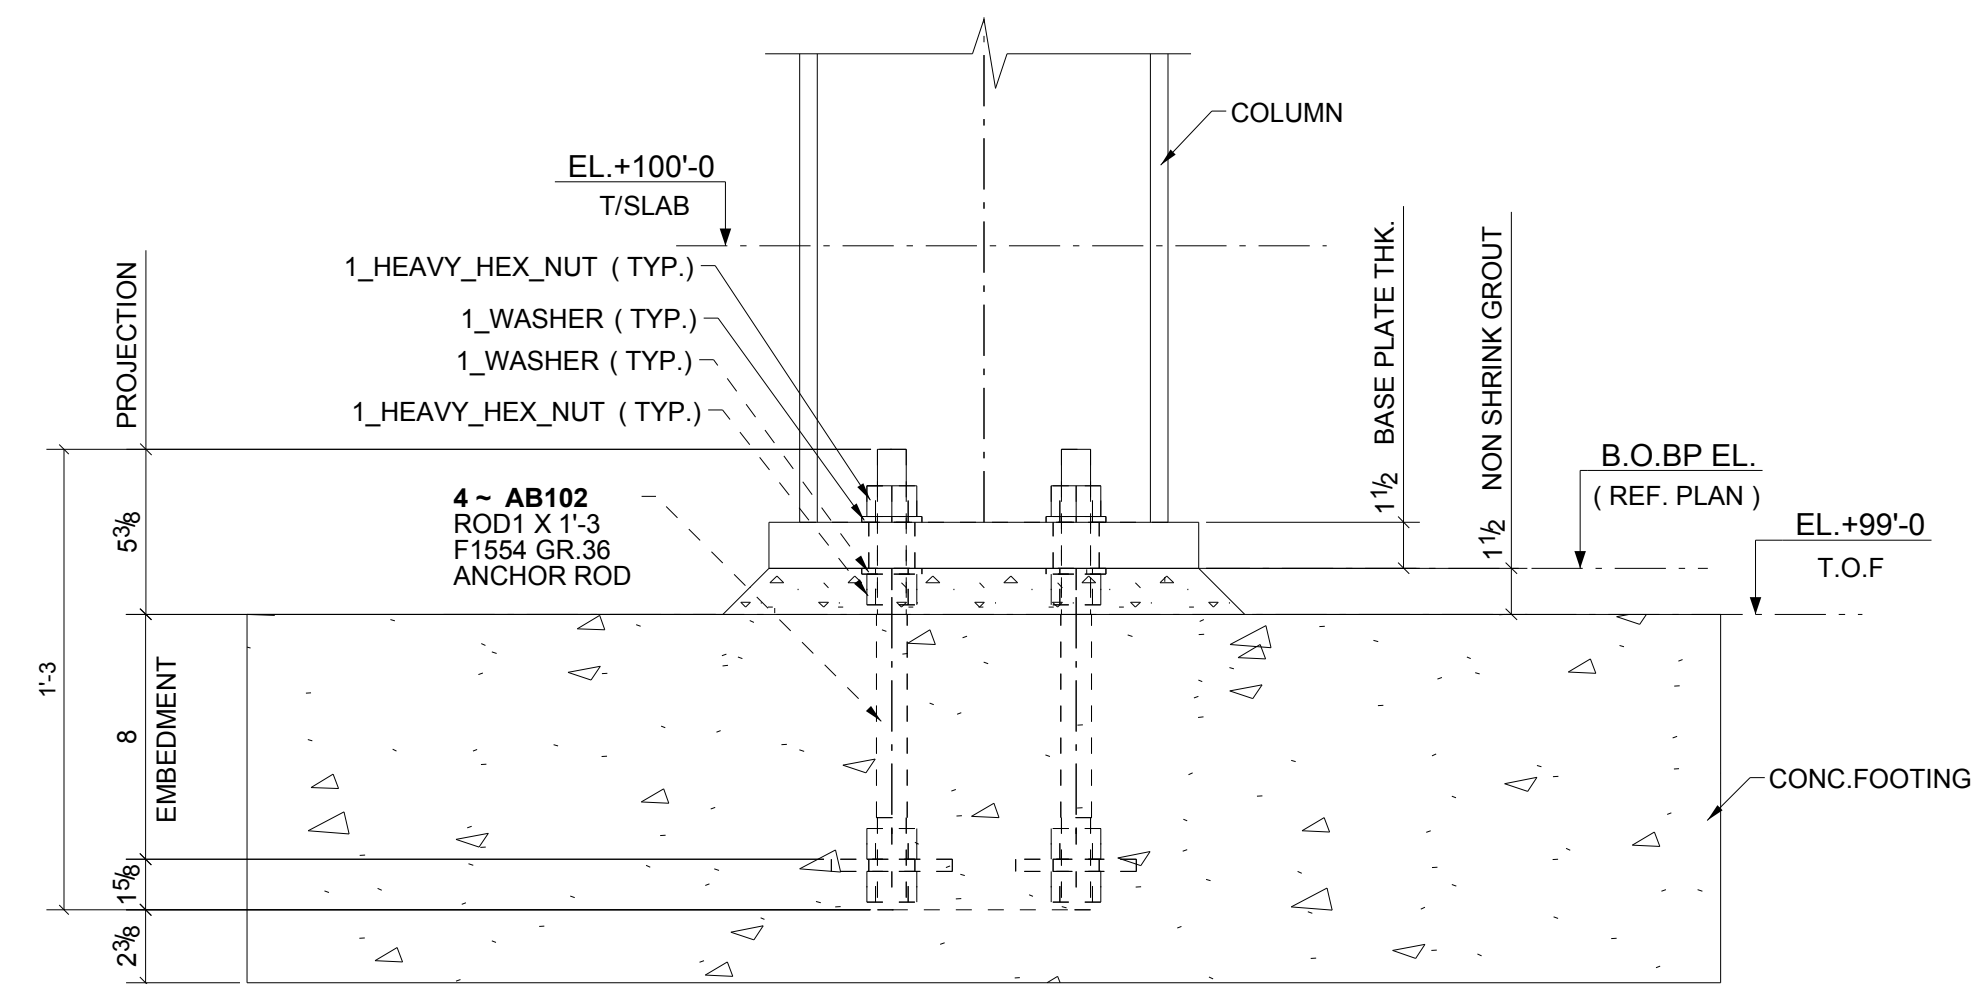
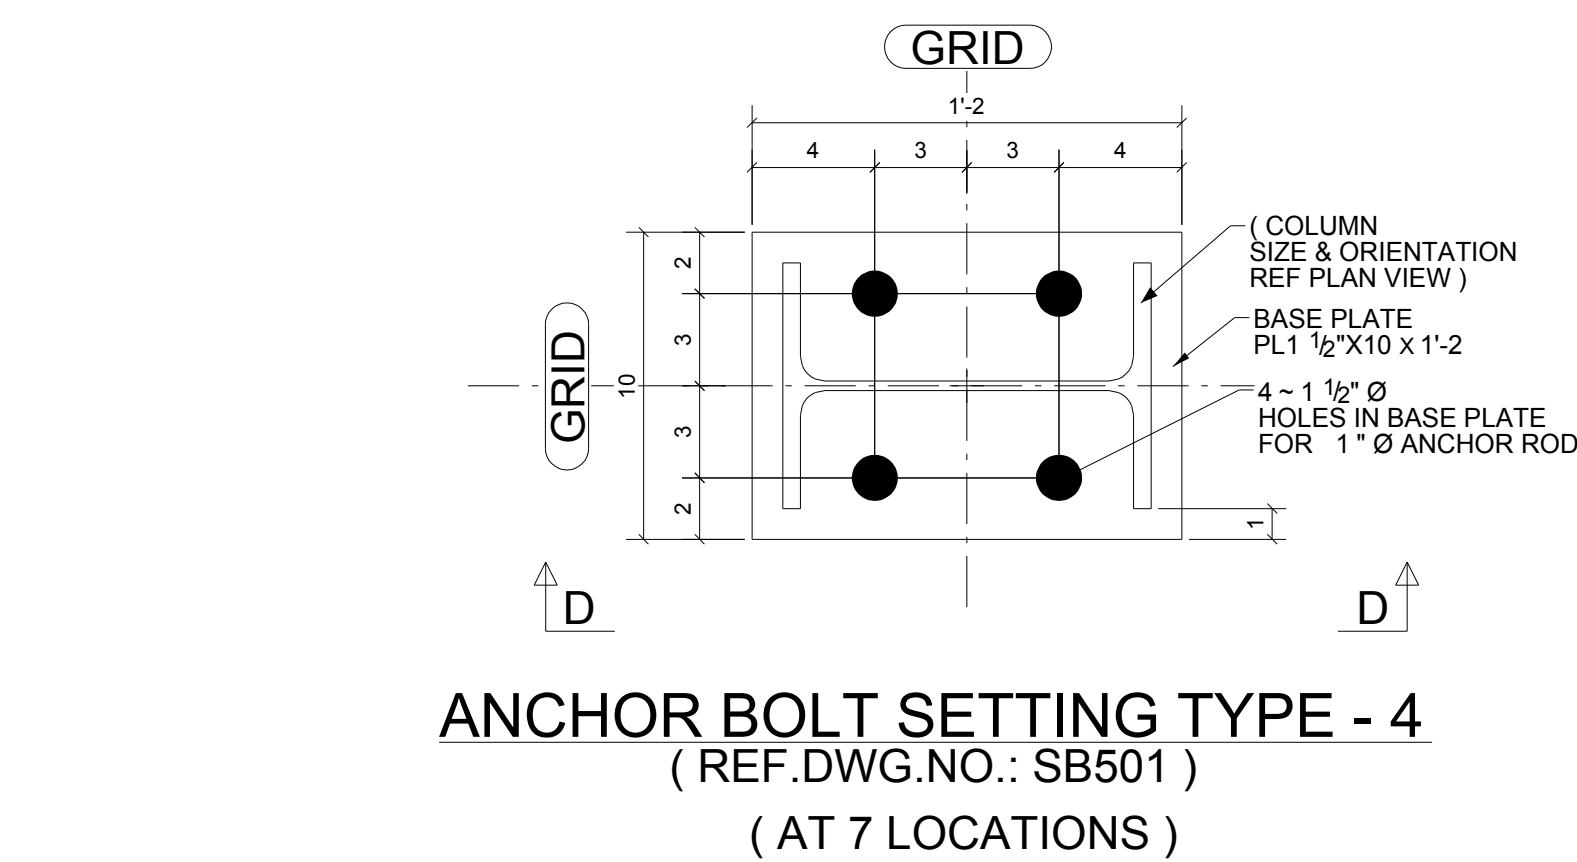
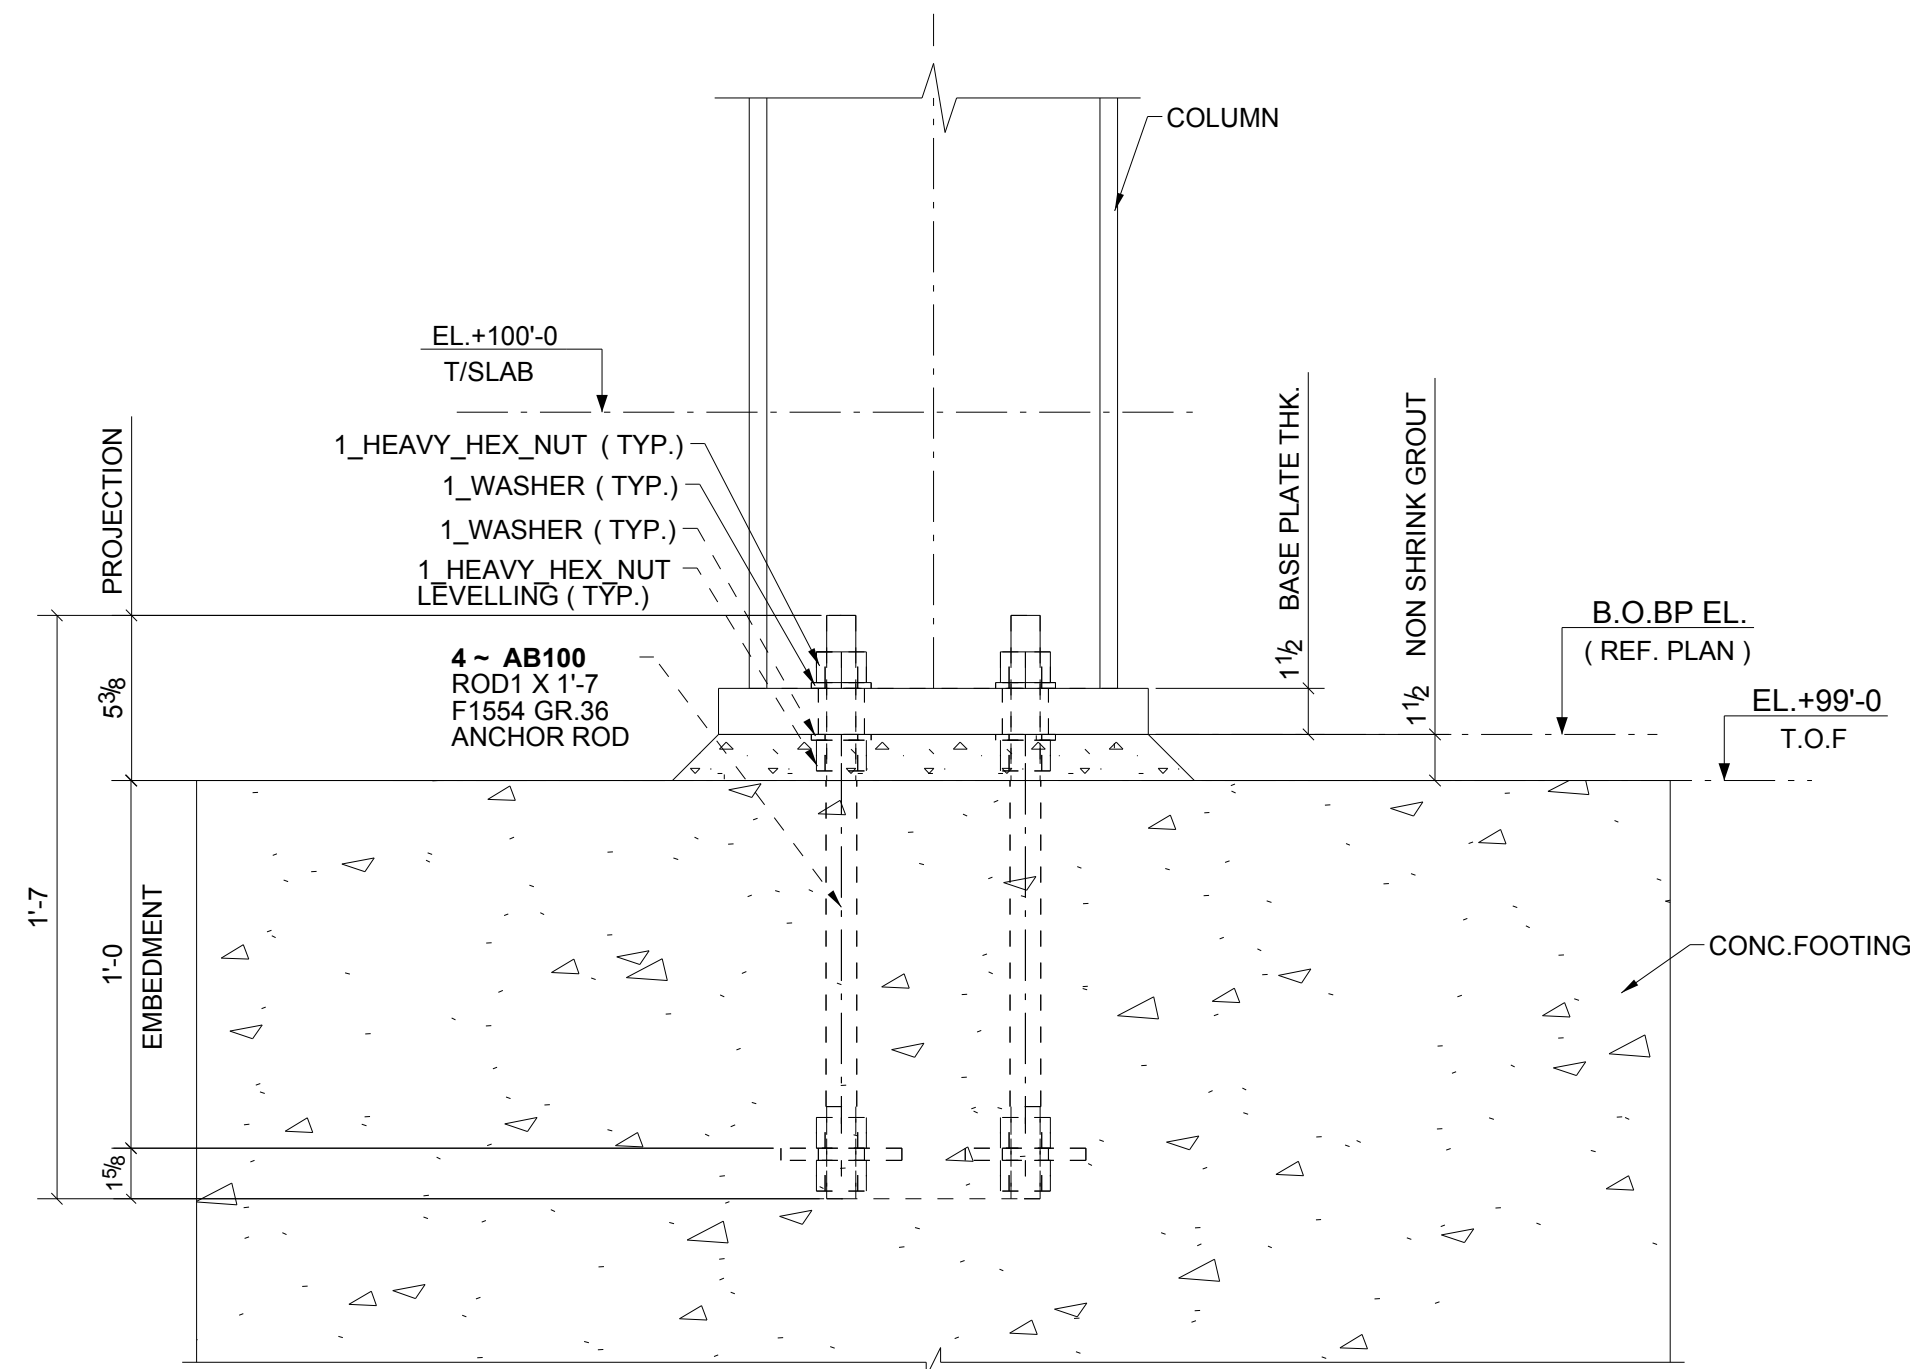


Taka structures

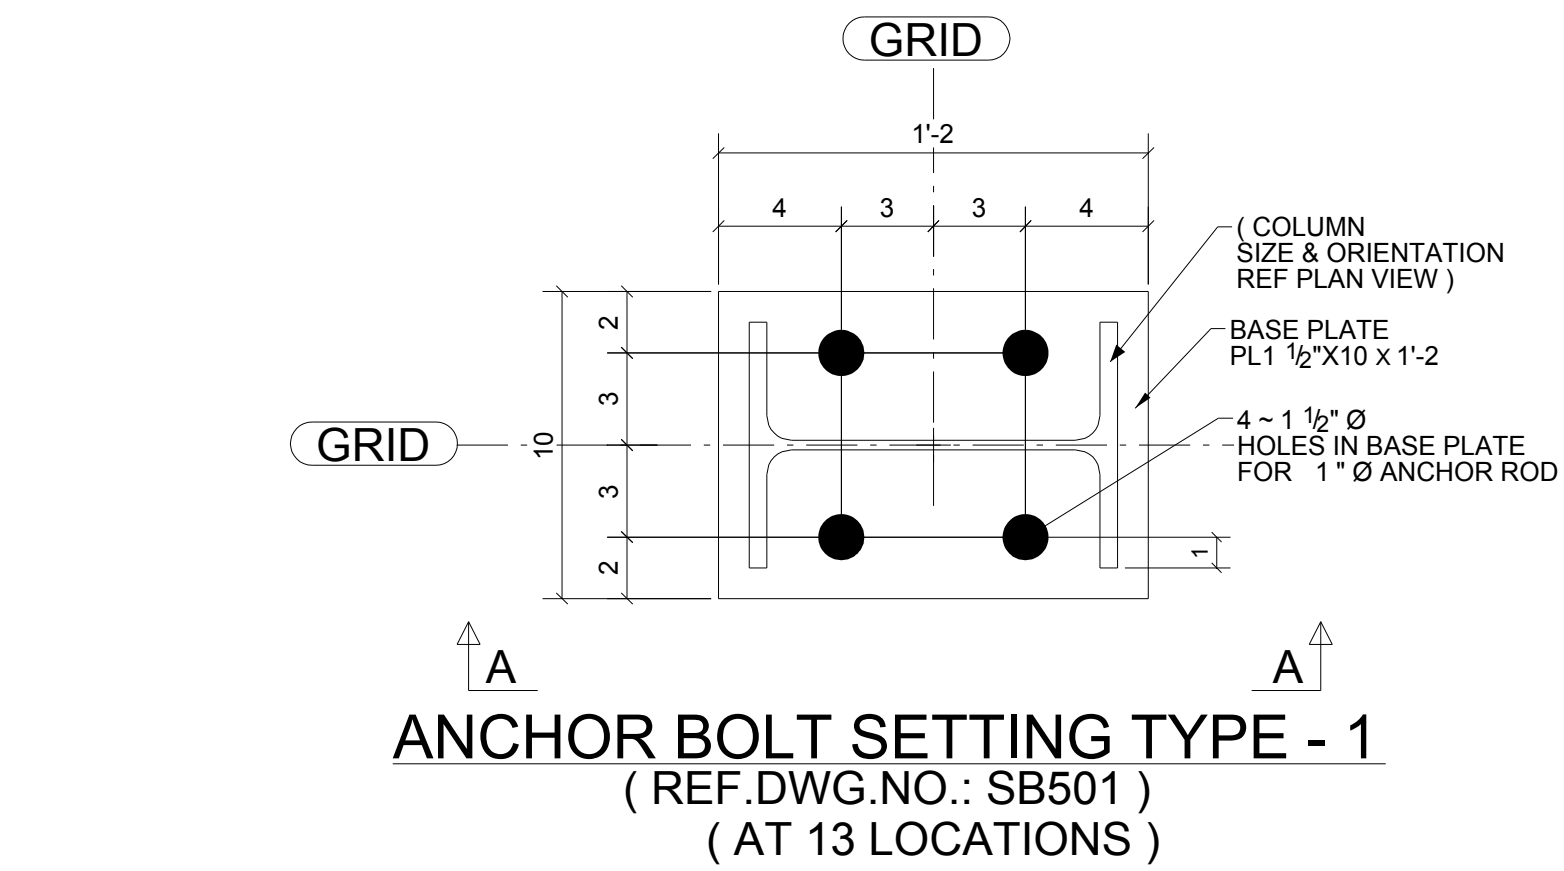

LEGEND :-

B.O.BP - BOTTOM OF BASE PLATE
EL. - ELEVATION
T.O.F - TOP OF FOOTING

Project Description:
DEC NSP-THERMAL FACILITY
LINCOLN, NE.

CONTRACTOR:
MECO-HENNE CONTRACTING

ERECTION PLAN


DRAWN BY: SSV

DATE: 07/18/2018

S.O. 1223942

SCALE: NTS

CHECKED BY: PNT

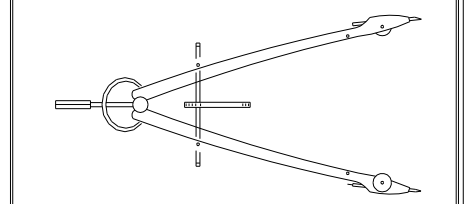


SIoux CITY FOUNDRY CO.
801 DIVISION STREET SIoux CITY, IA. 51102

712-252-4181 800-831-0874

(FAX) 712-252-4197

YOUR FULL SERVICE STEEL COMPANY

www.sicfoundry.com

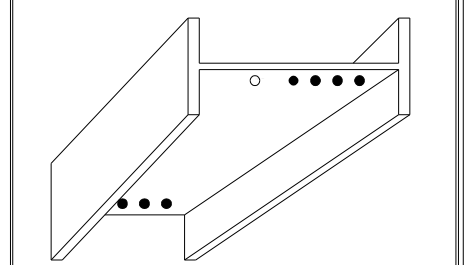

Rev	Description	Date	For Field Use	For Approval
0		7/18/2018		
A		07/10/2018		

SHEET

AB2