

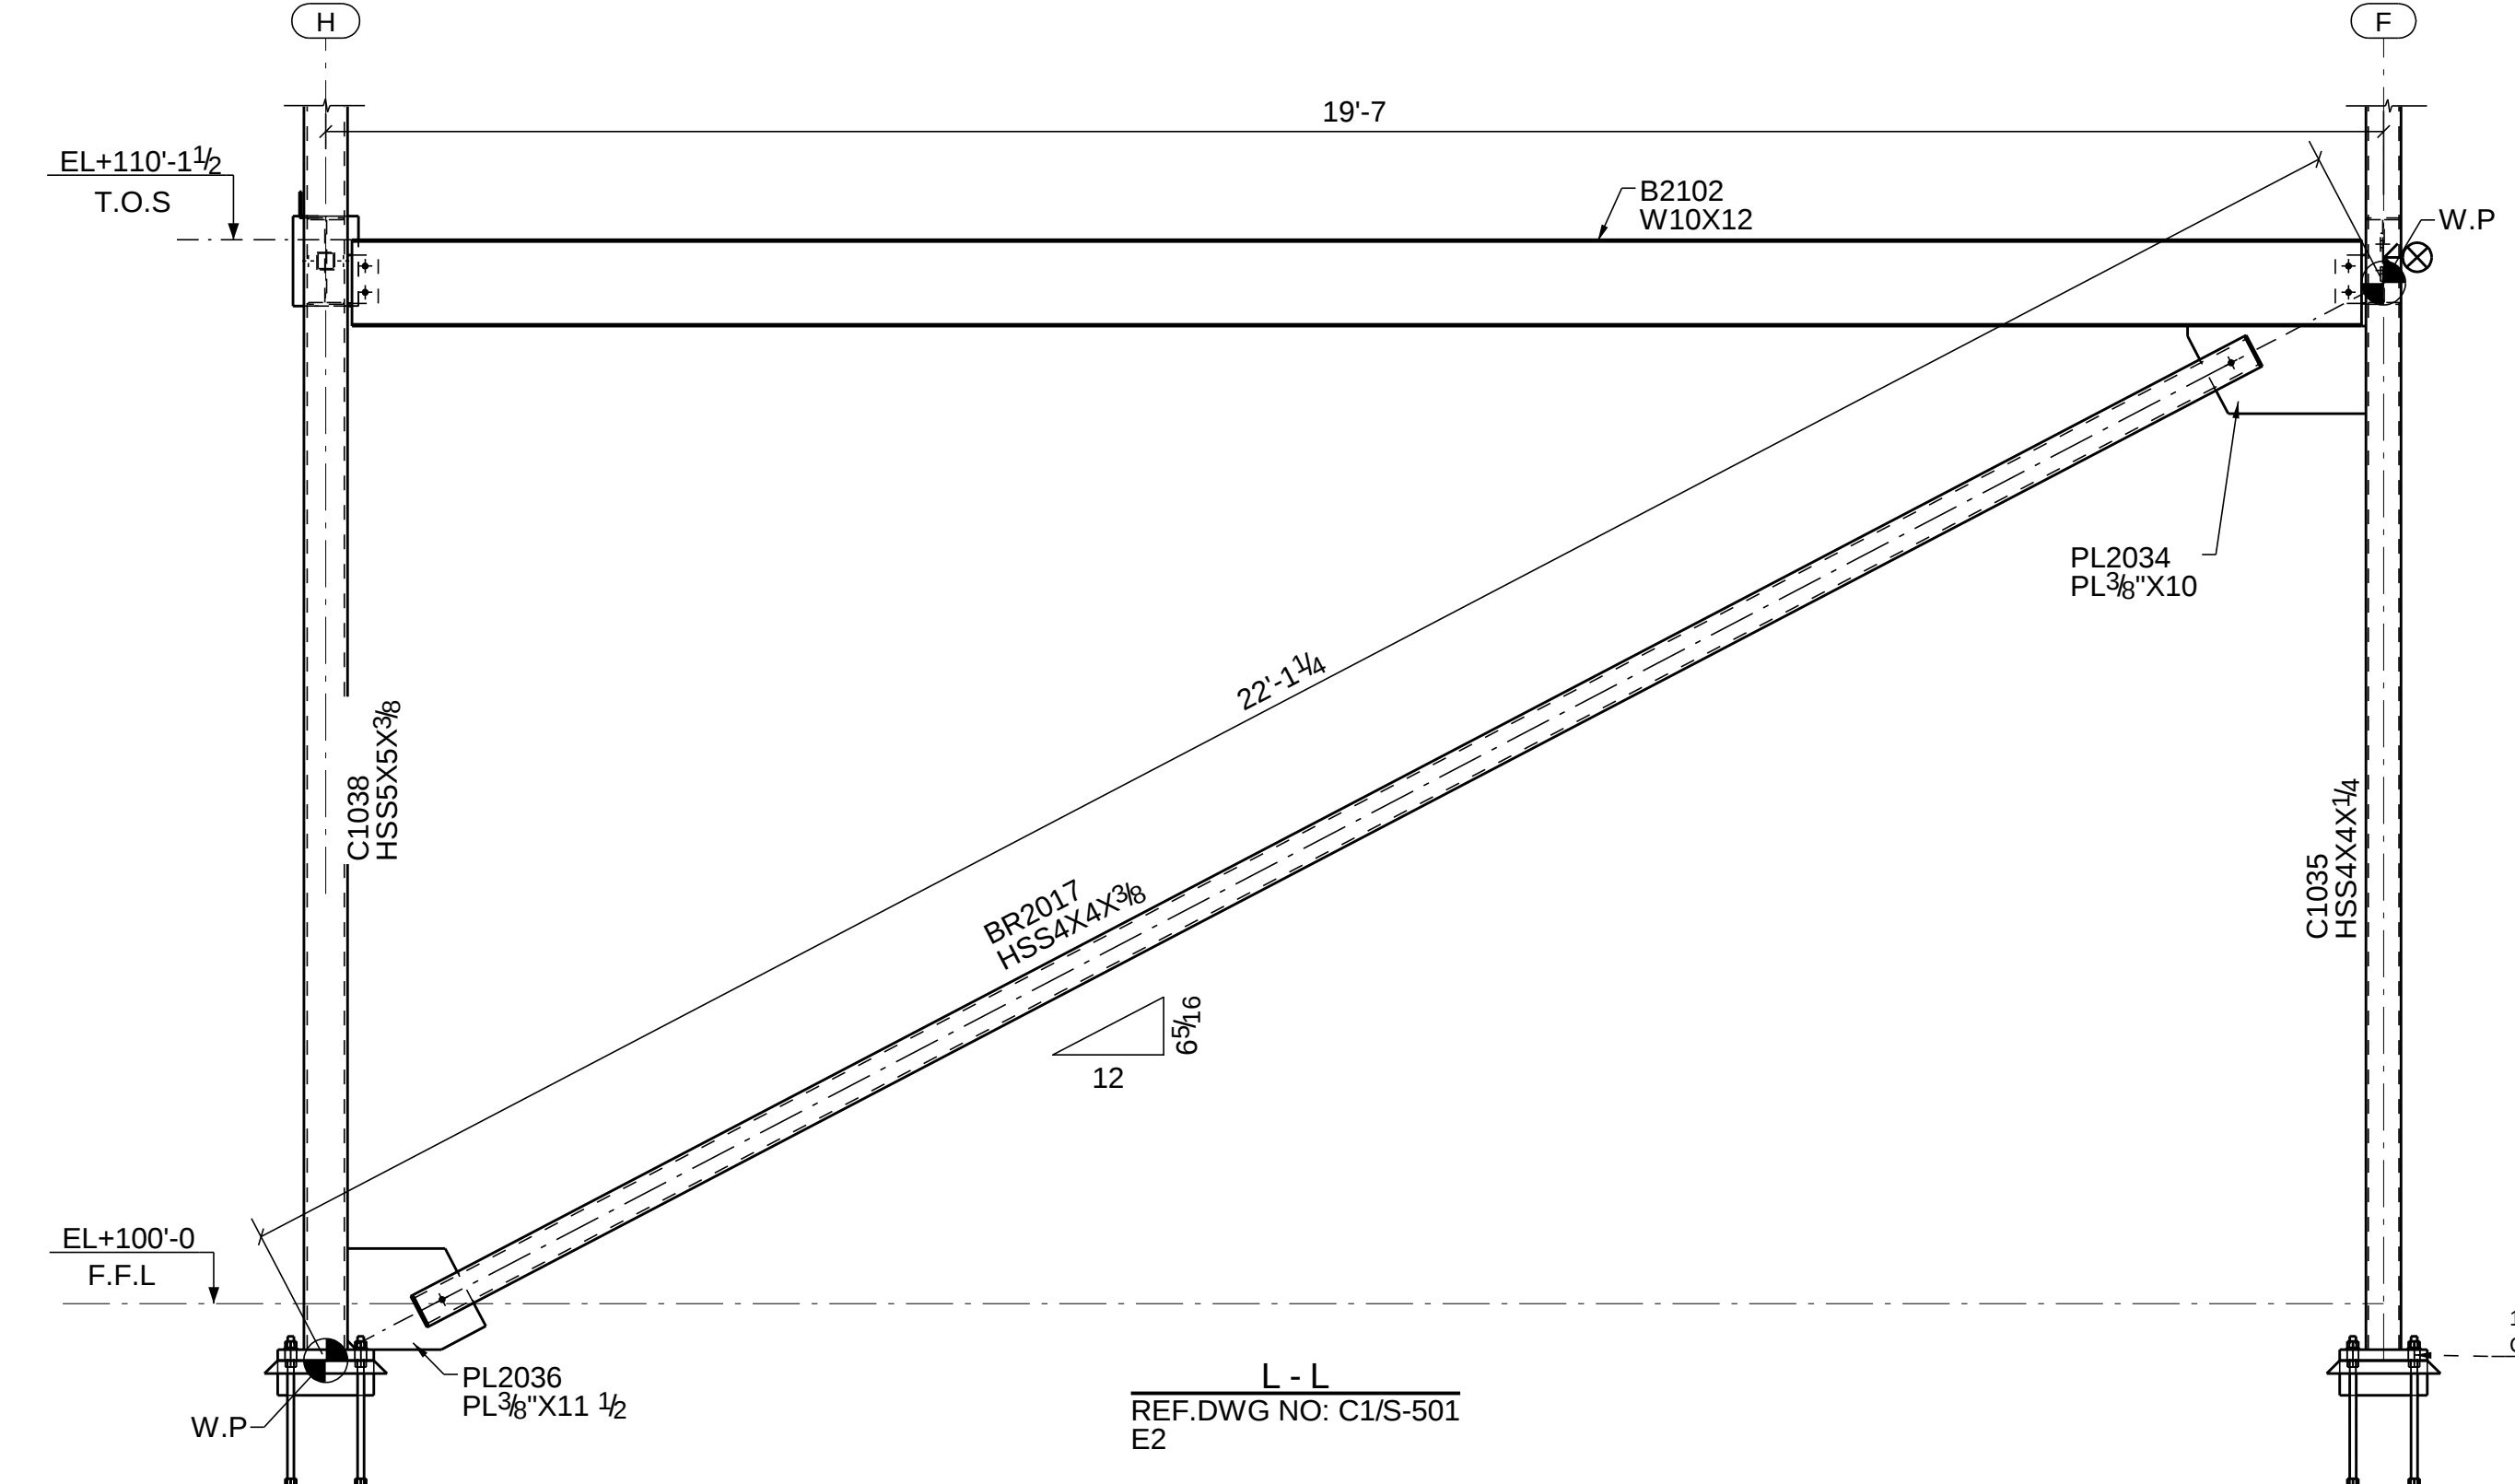
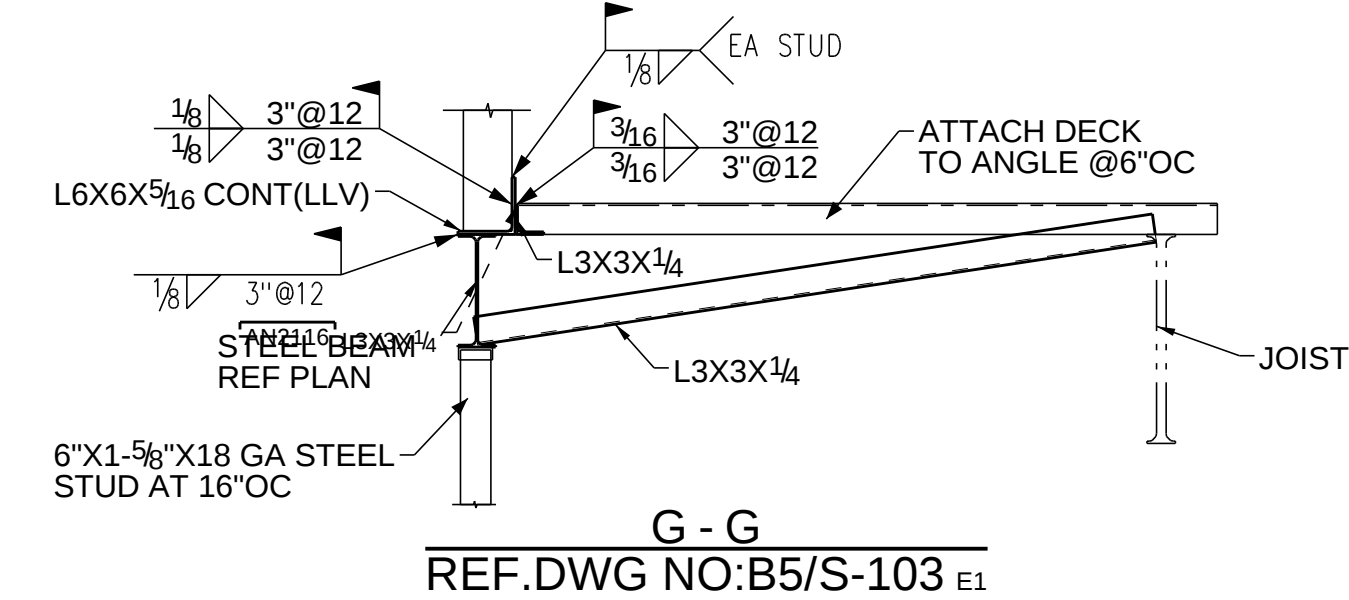
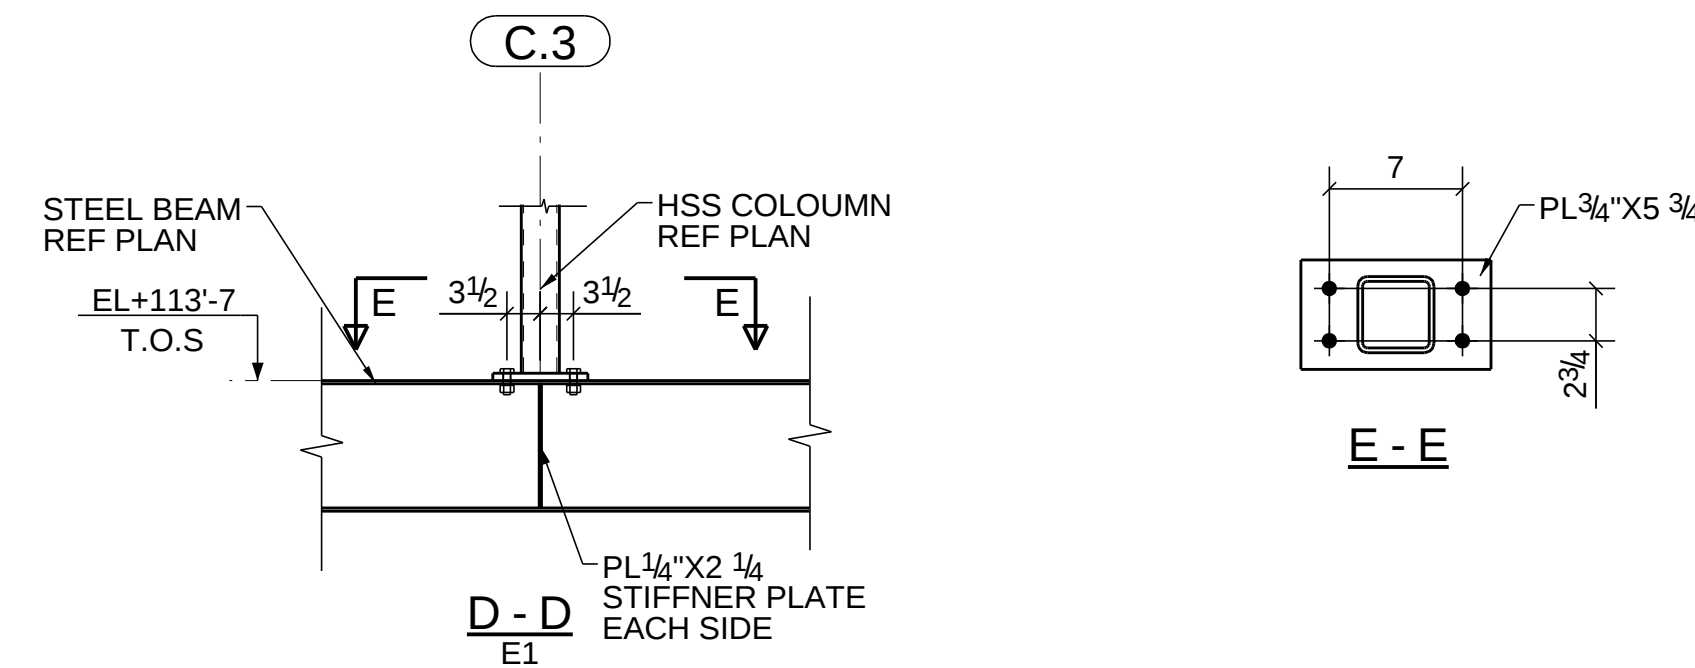
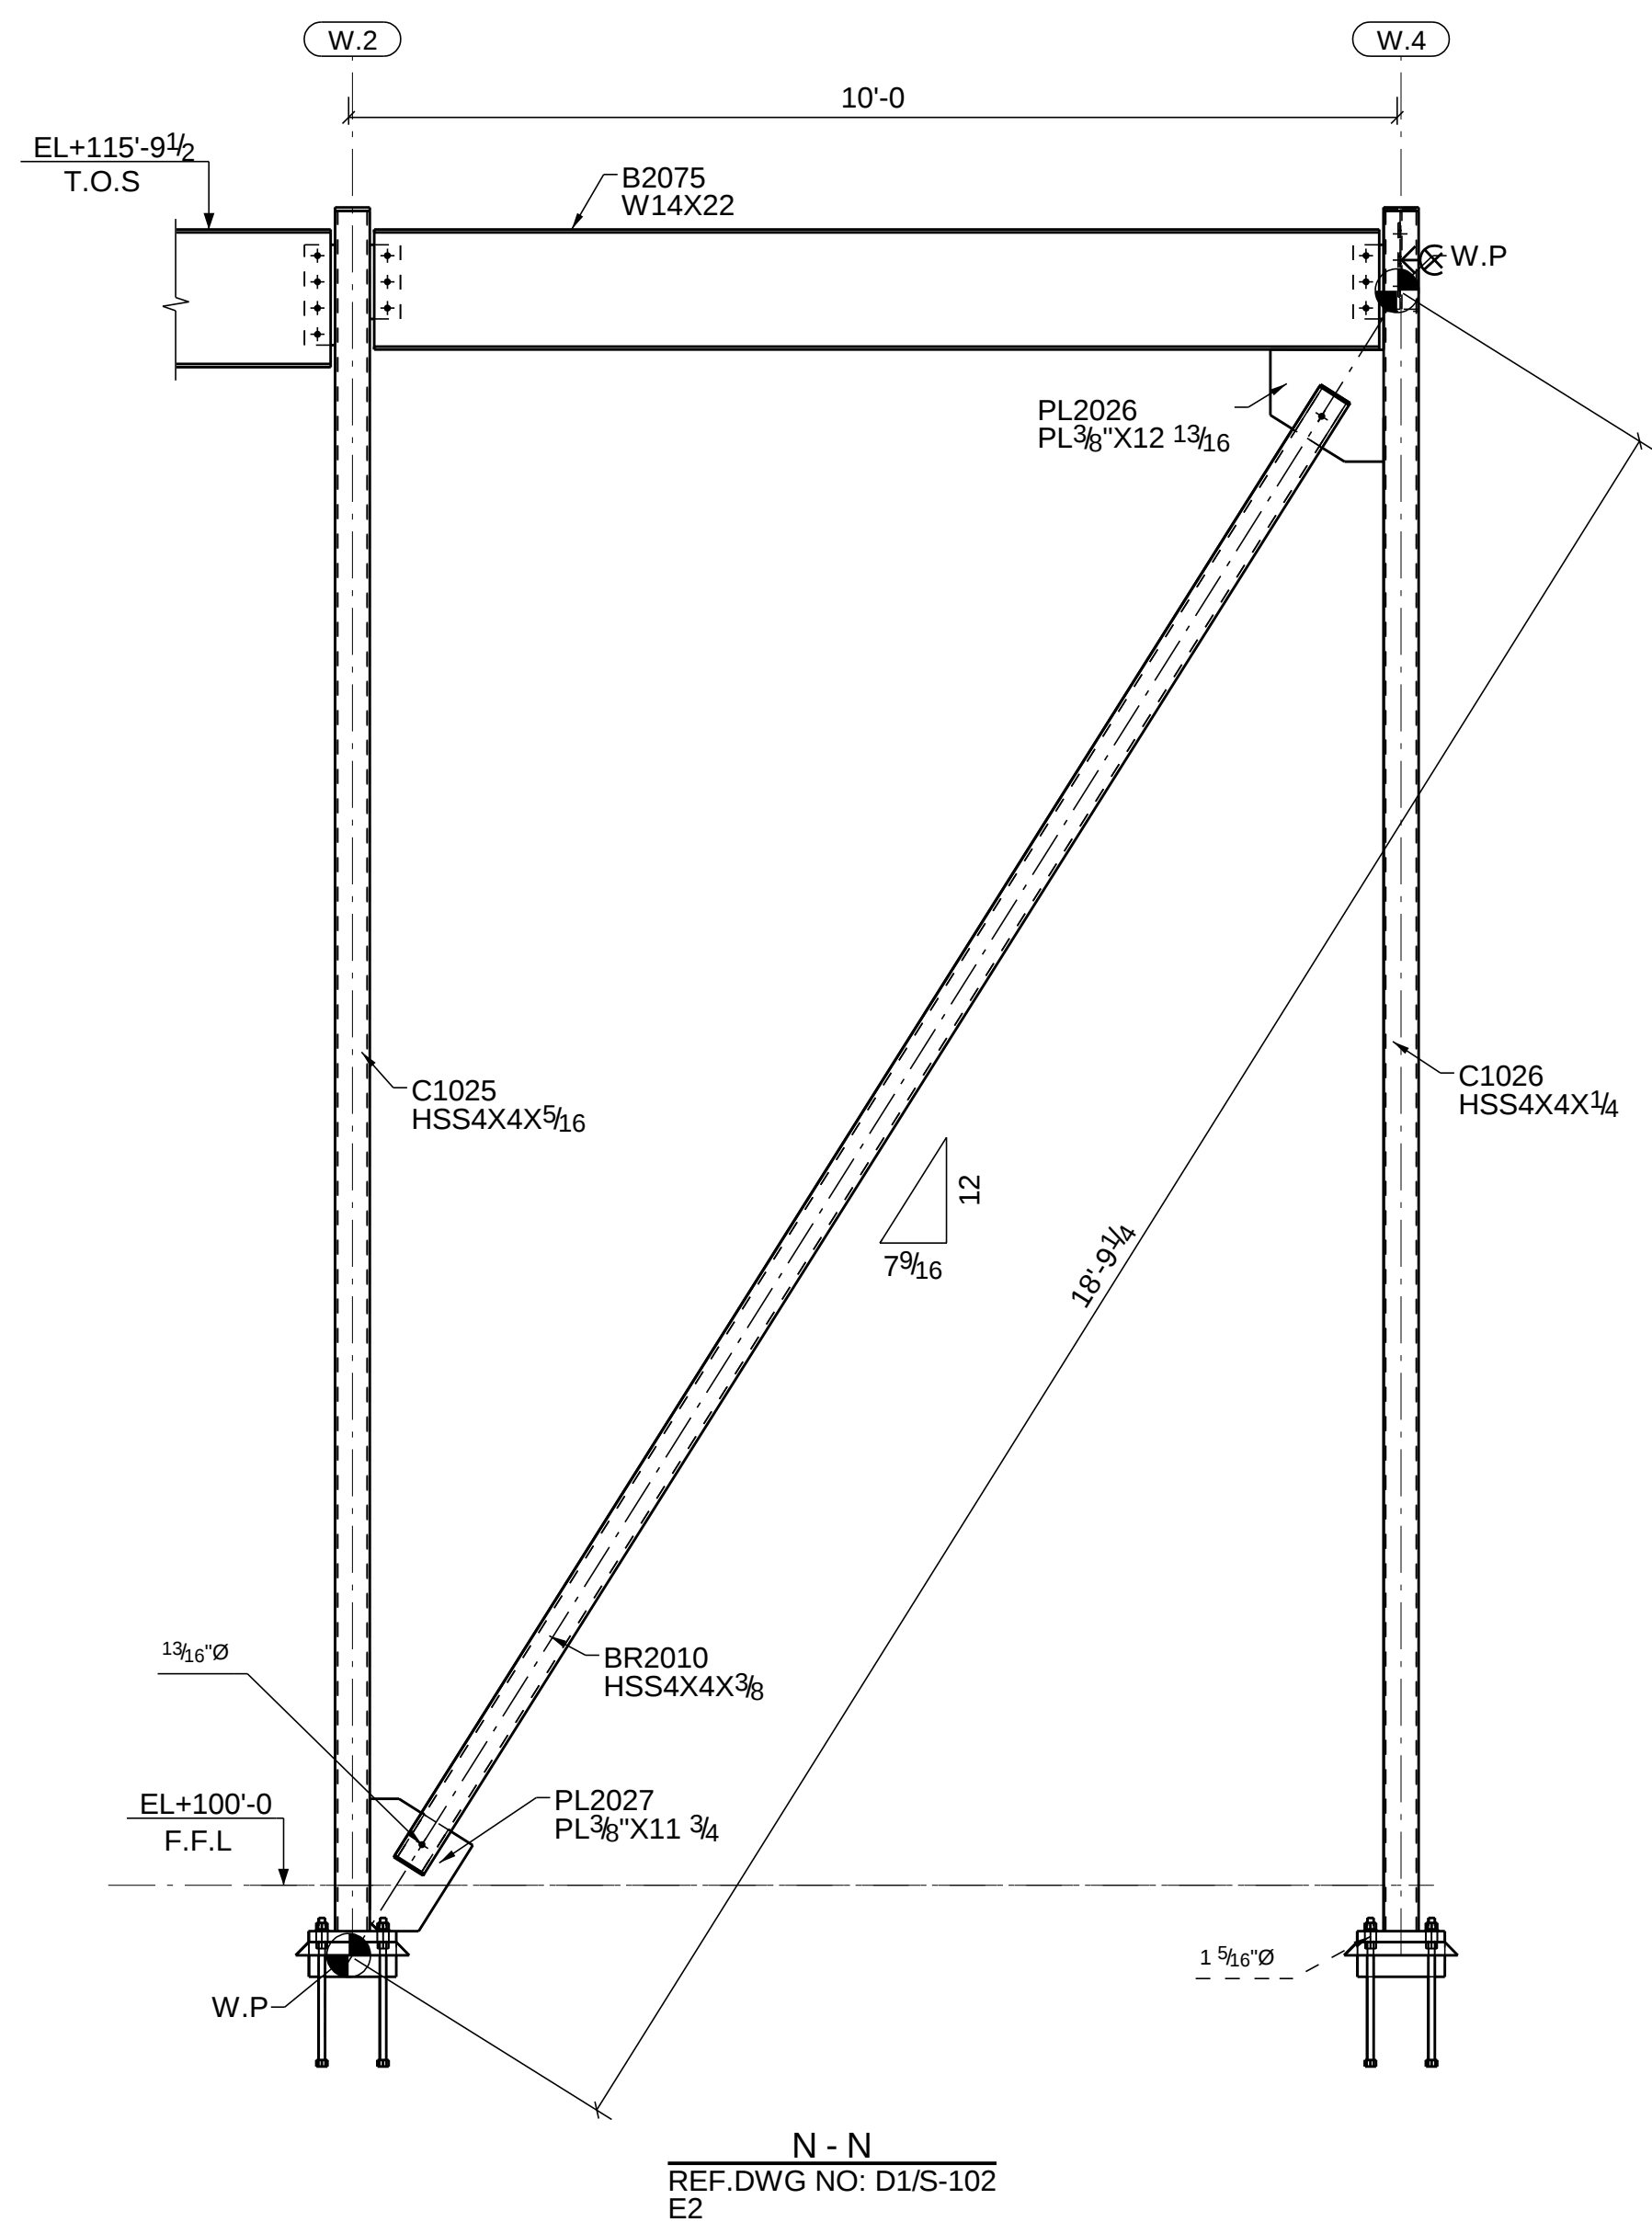
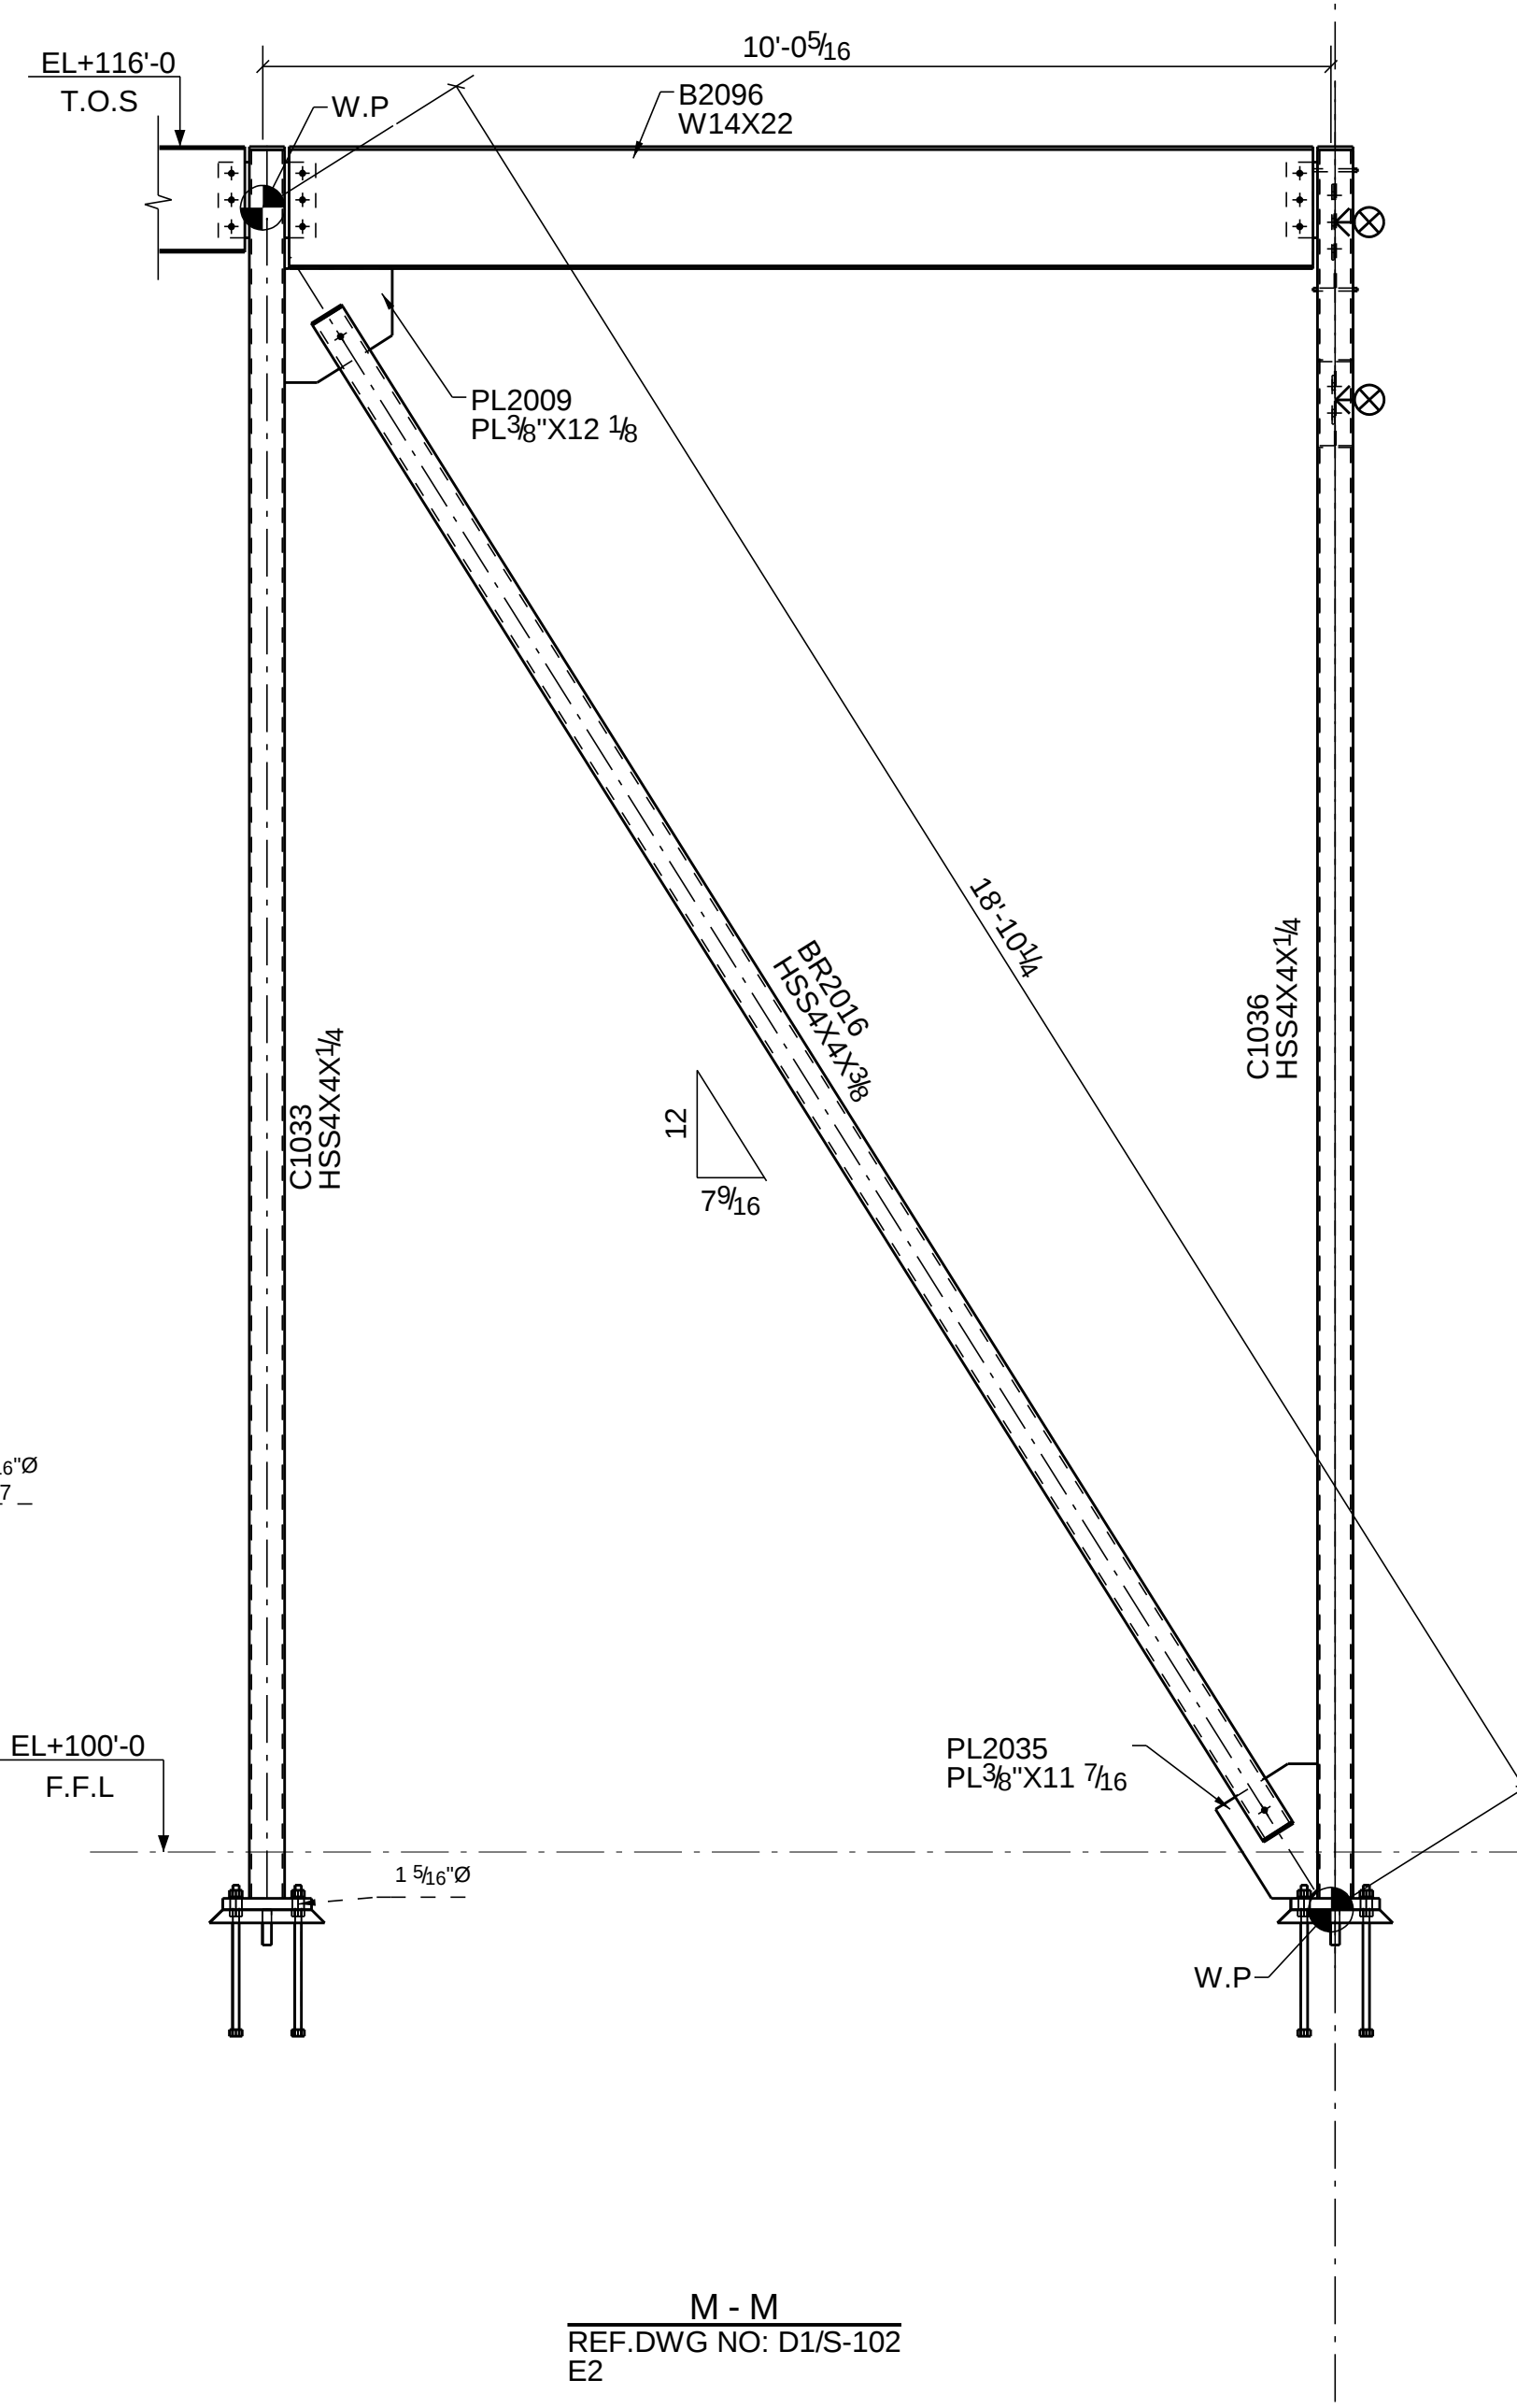


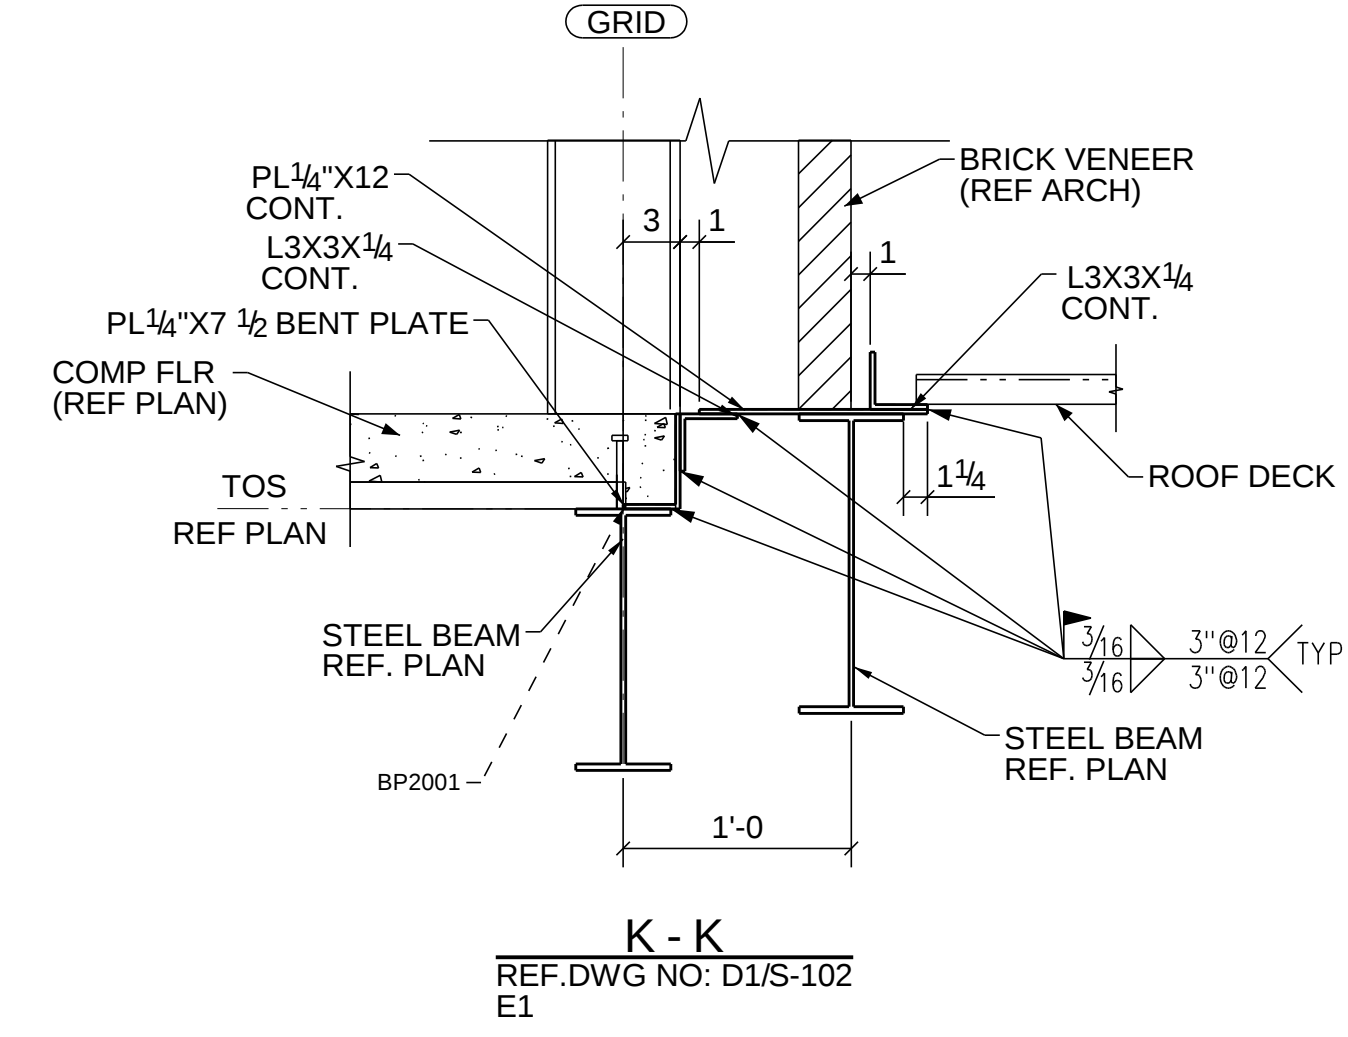

- LEGENDS:
- T.O.S - TOP OF STEEL
 - T.O.EP - TOP OF EMBED PLATE
 - T.O.EA - TOP OF EMBED ANGLE
 - EL+ - ELEVATION
 - T.O.PL - TOP OF PLATE
 - T.O.A - TOP OF ANGLE

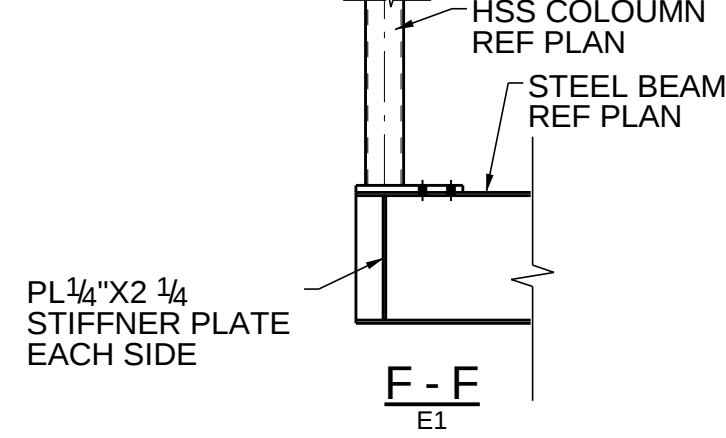

Project Description:
South Dakota State University
Brookings, South Dakota 57006

CONTRACTOR:
Clark Drew Construction, Inc.

ERECTION PLAN

DRAWN BY: SAS
DATE: 03/18/2019
S.O. 1238874
SCALE: NTS
CHECKED BY: TAM

STIOUX CITY FOUNDRY CO.
801 DIVISION STREET STIOUX CITY, IA 51102
712-252-4181 800-831-0874
(FAX) 712-252-4197
www.stiouxcityfoundry.com

YOUR FULL SERVICE STEEL COMPANY

Revisions		Date	
Rev	Description	For Approval	For Field Use
A		01.11.19	02.04.19
B		02.04.19	03.18.19
O			