
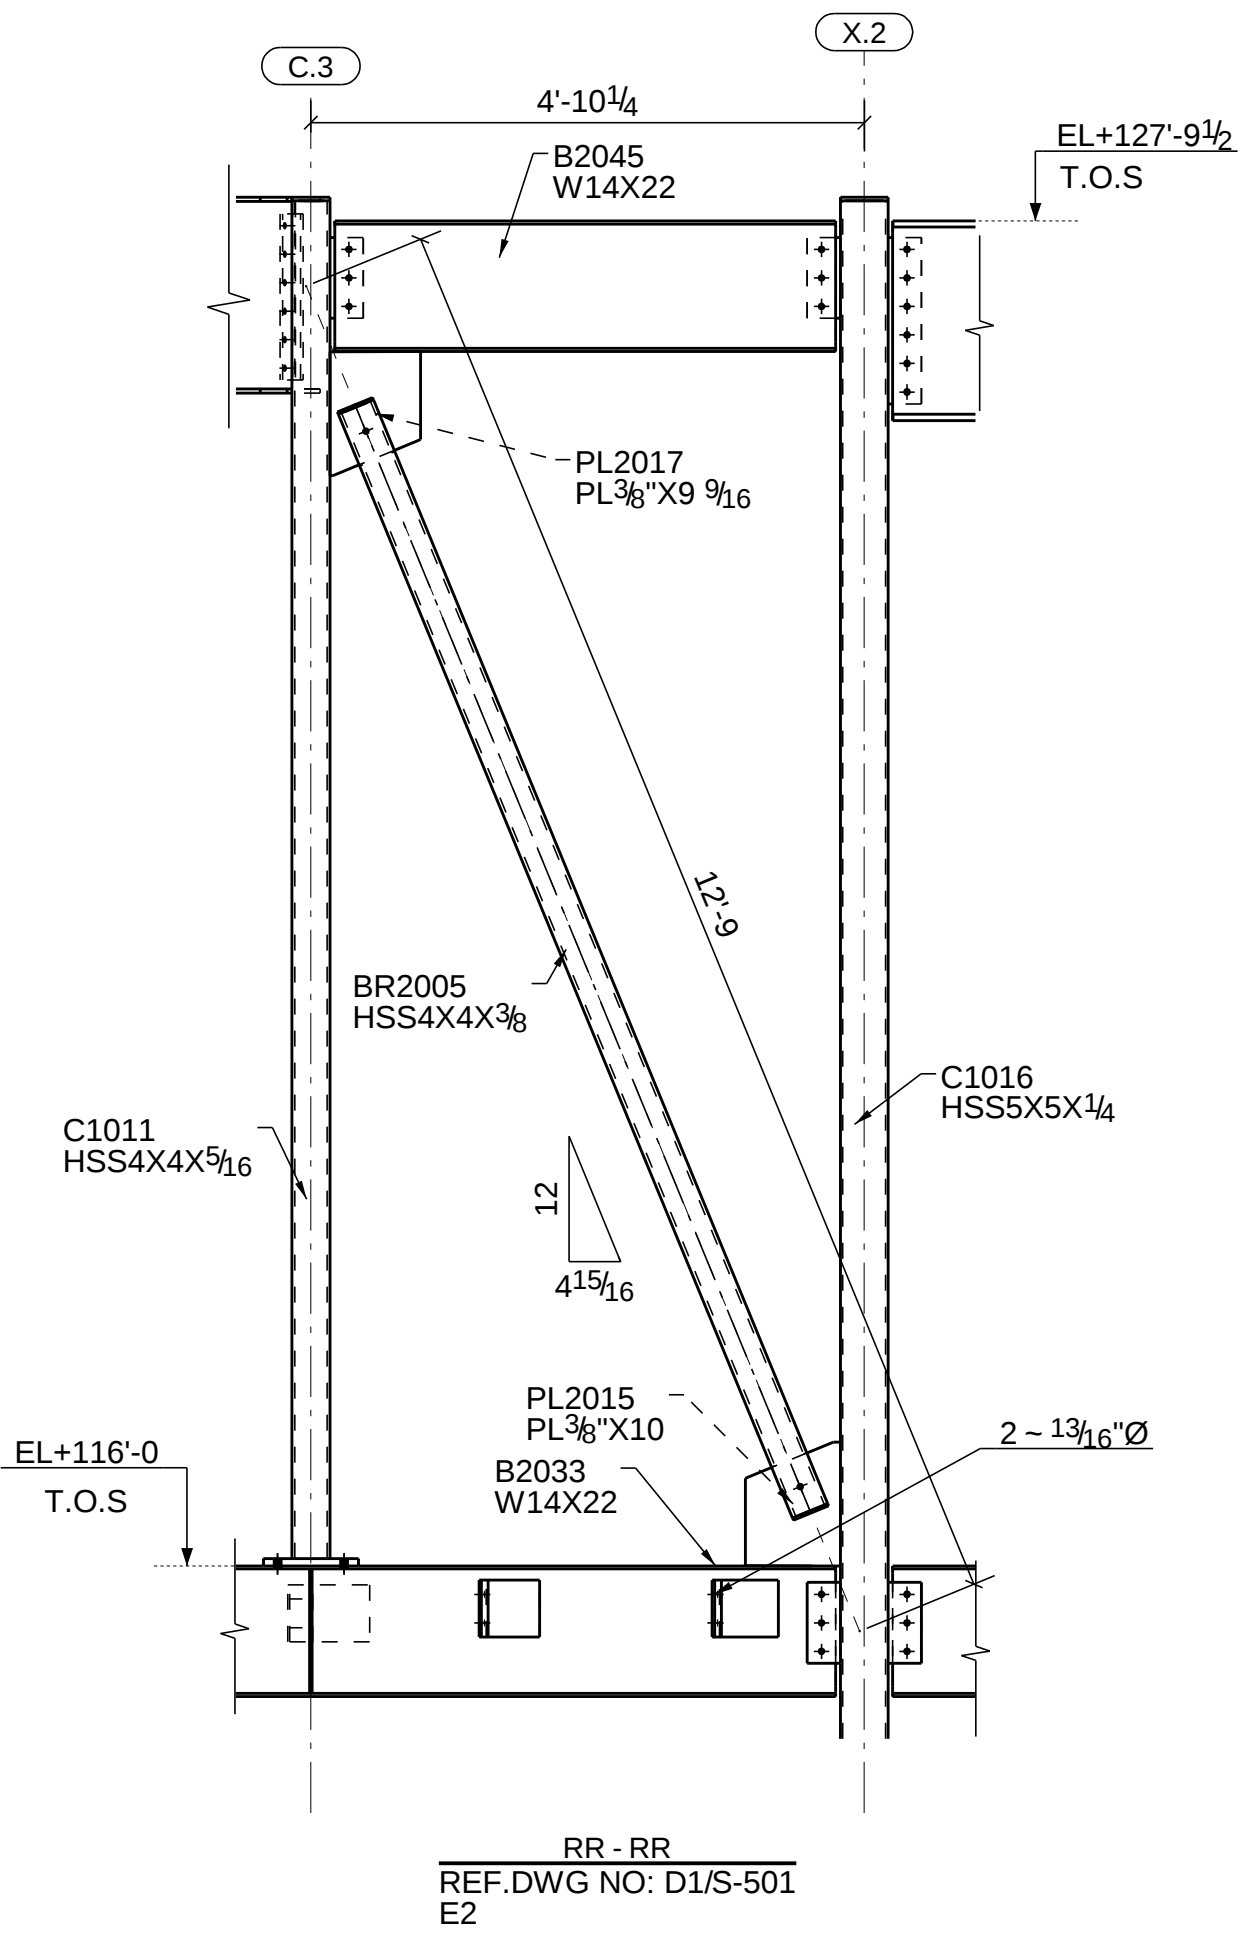
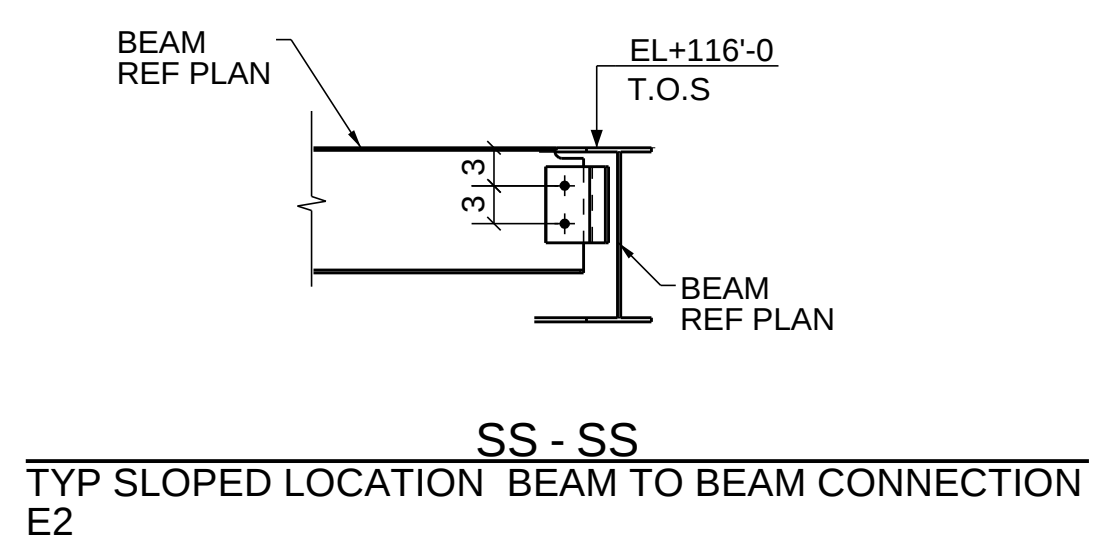
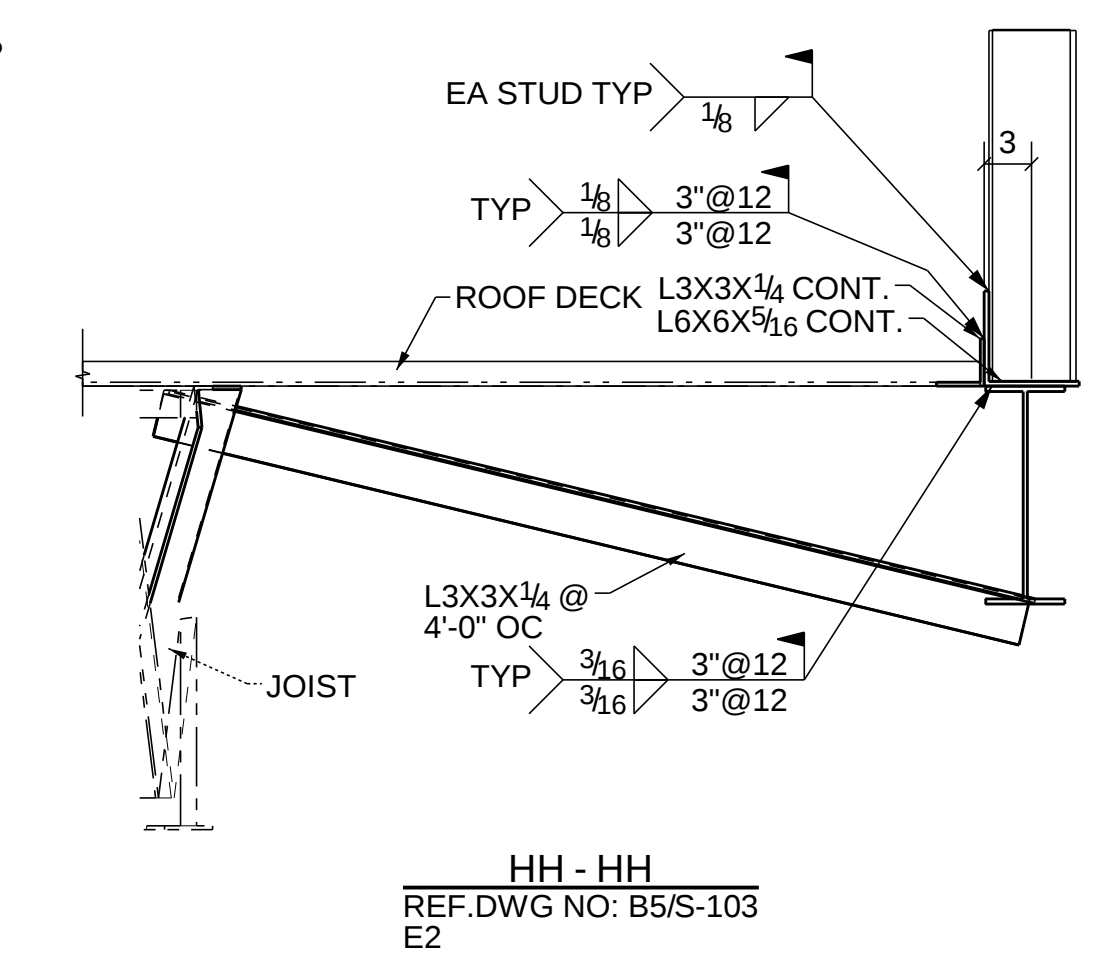
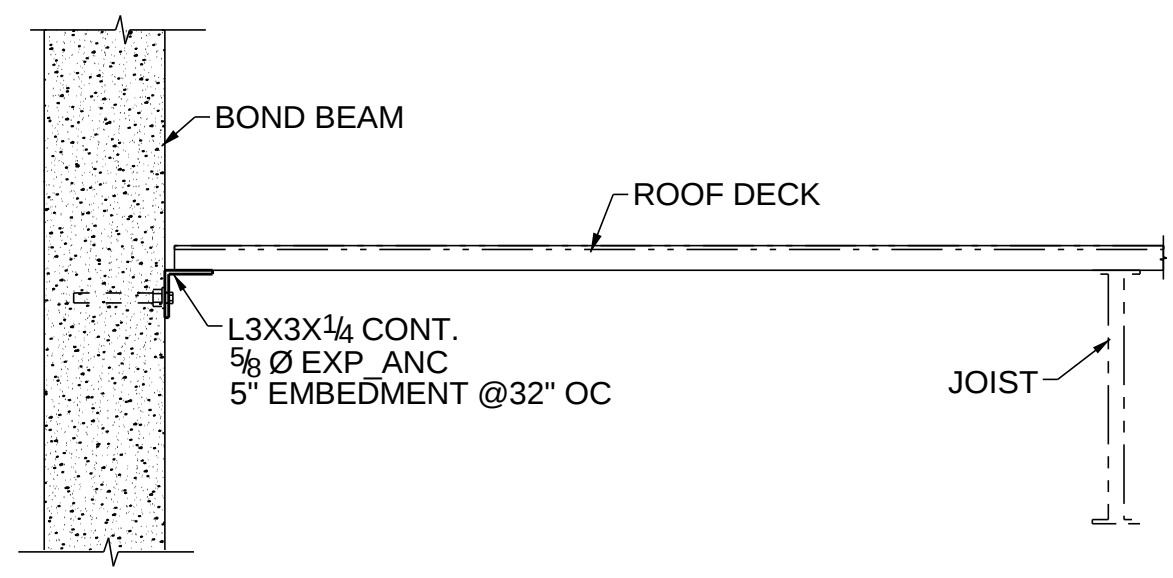
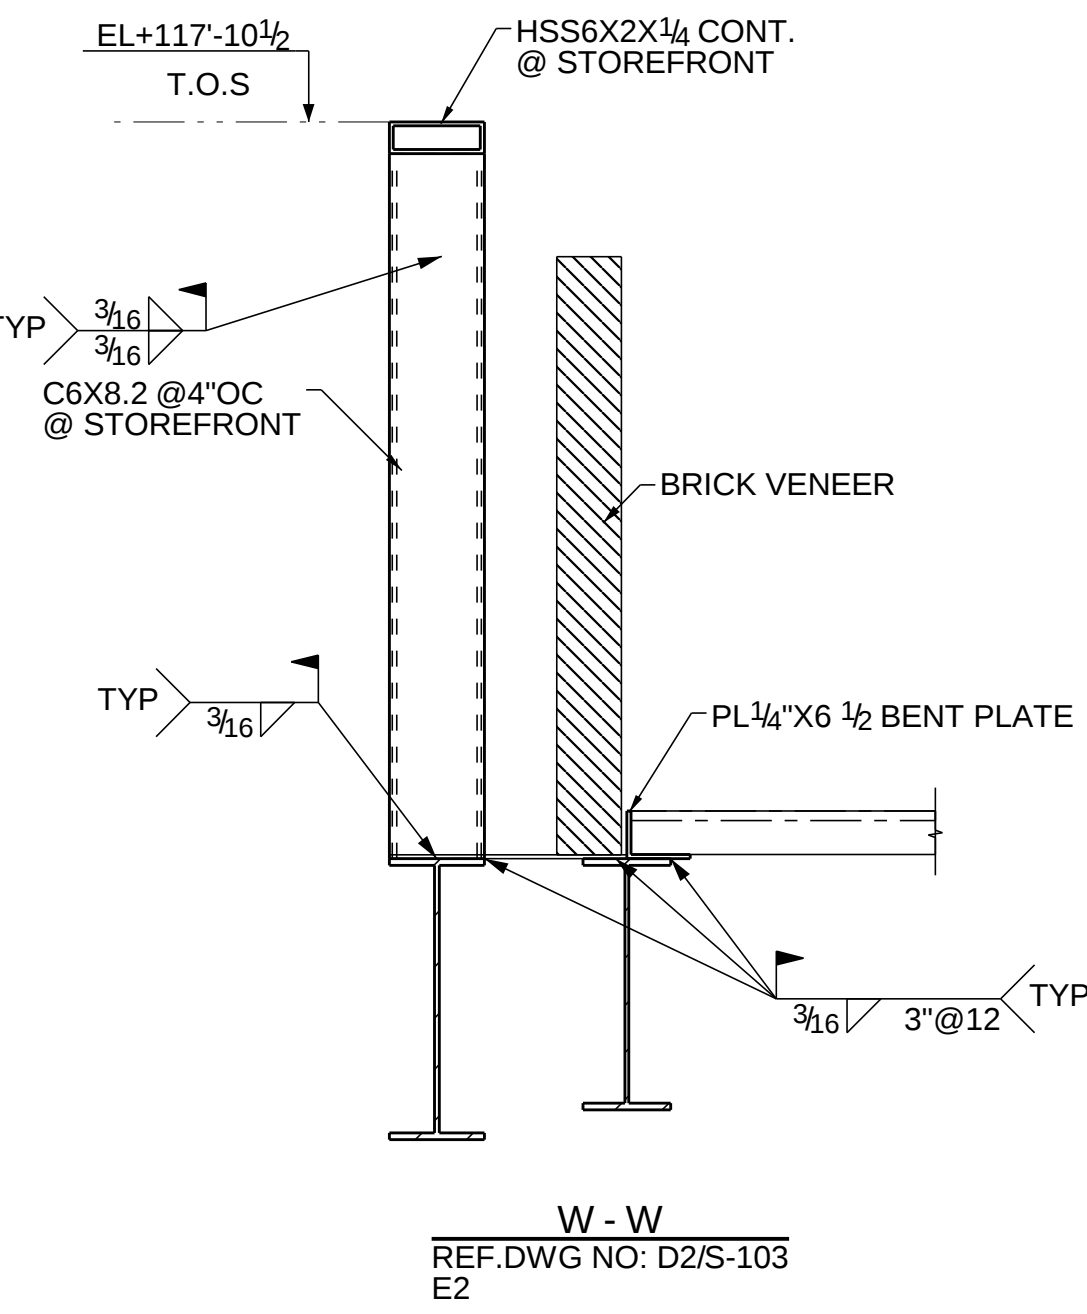
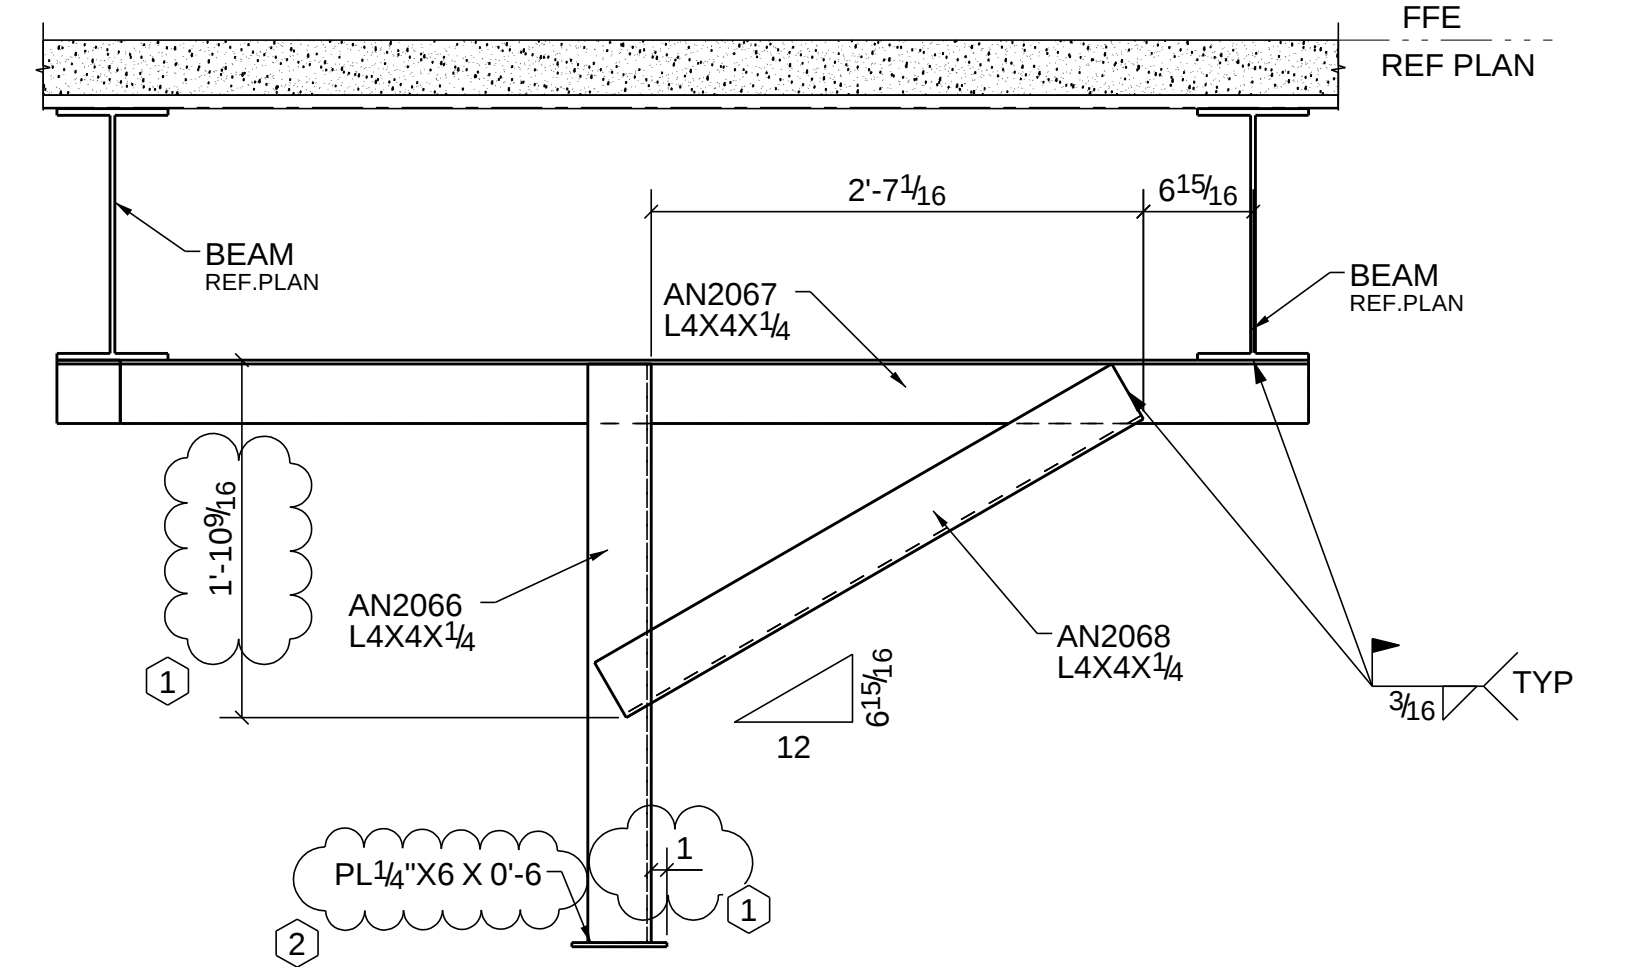
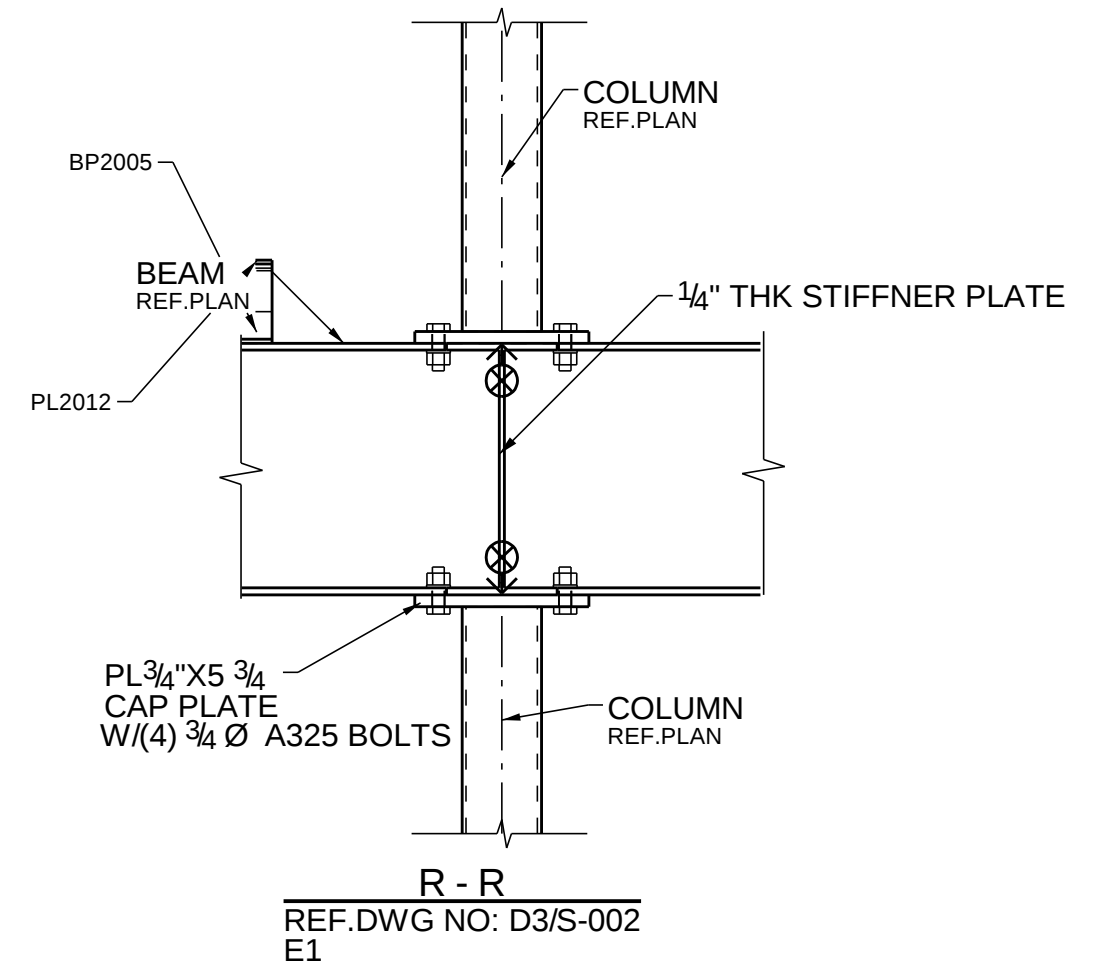
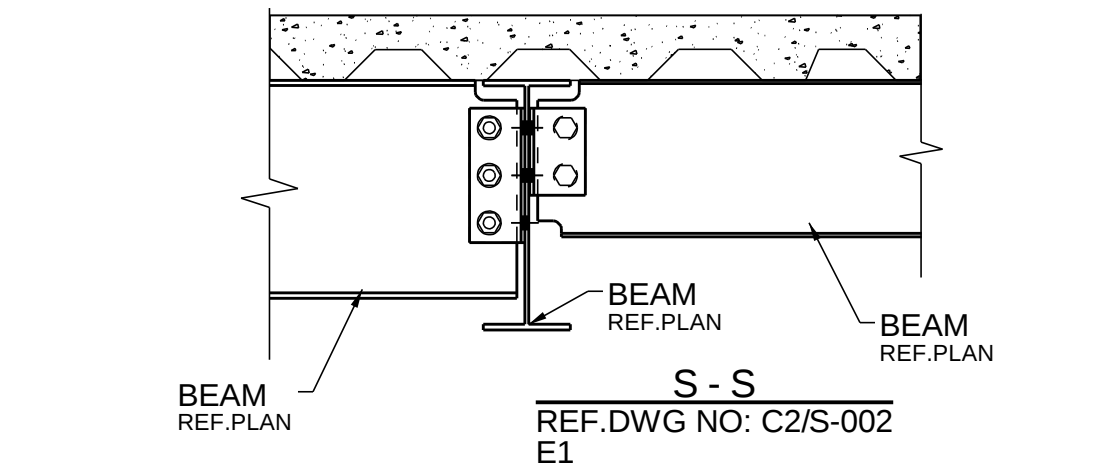
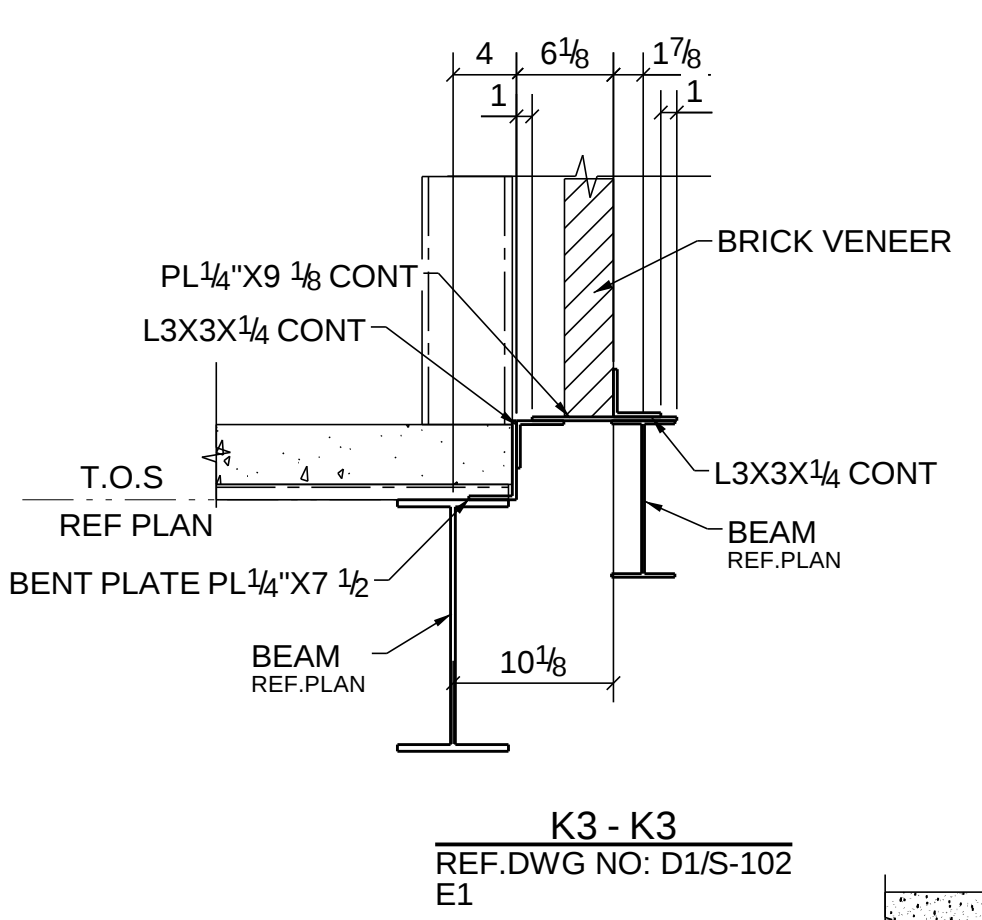
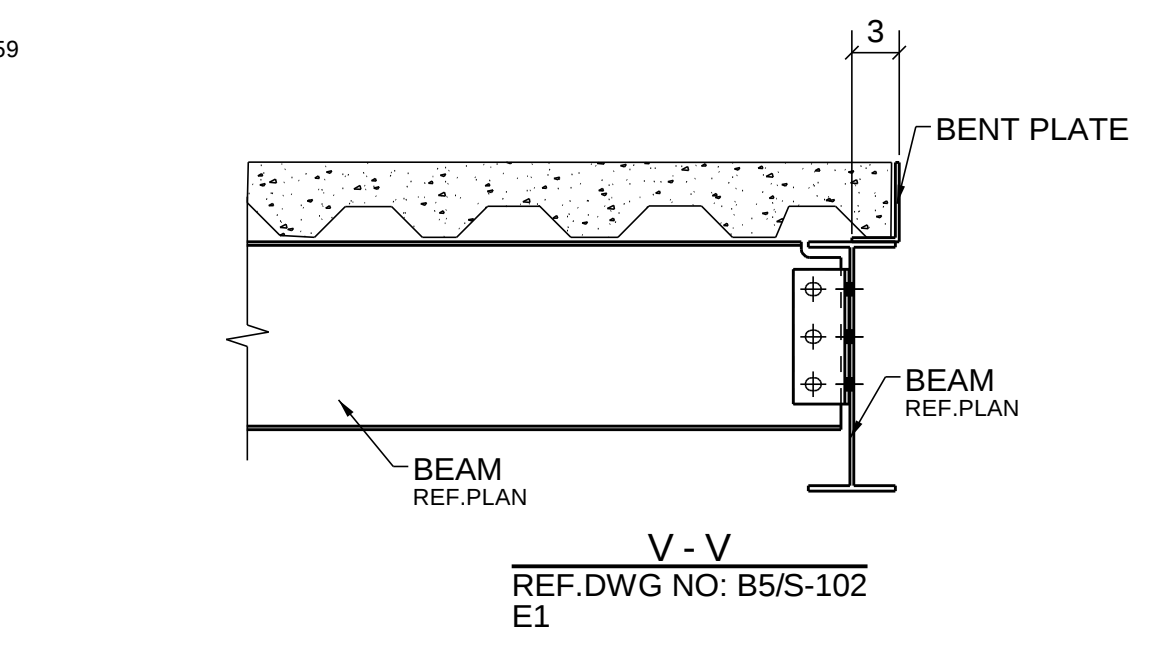
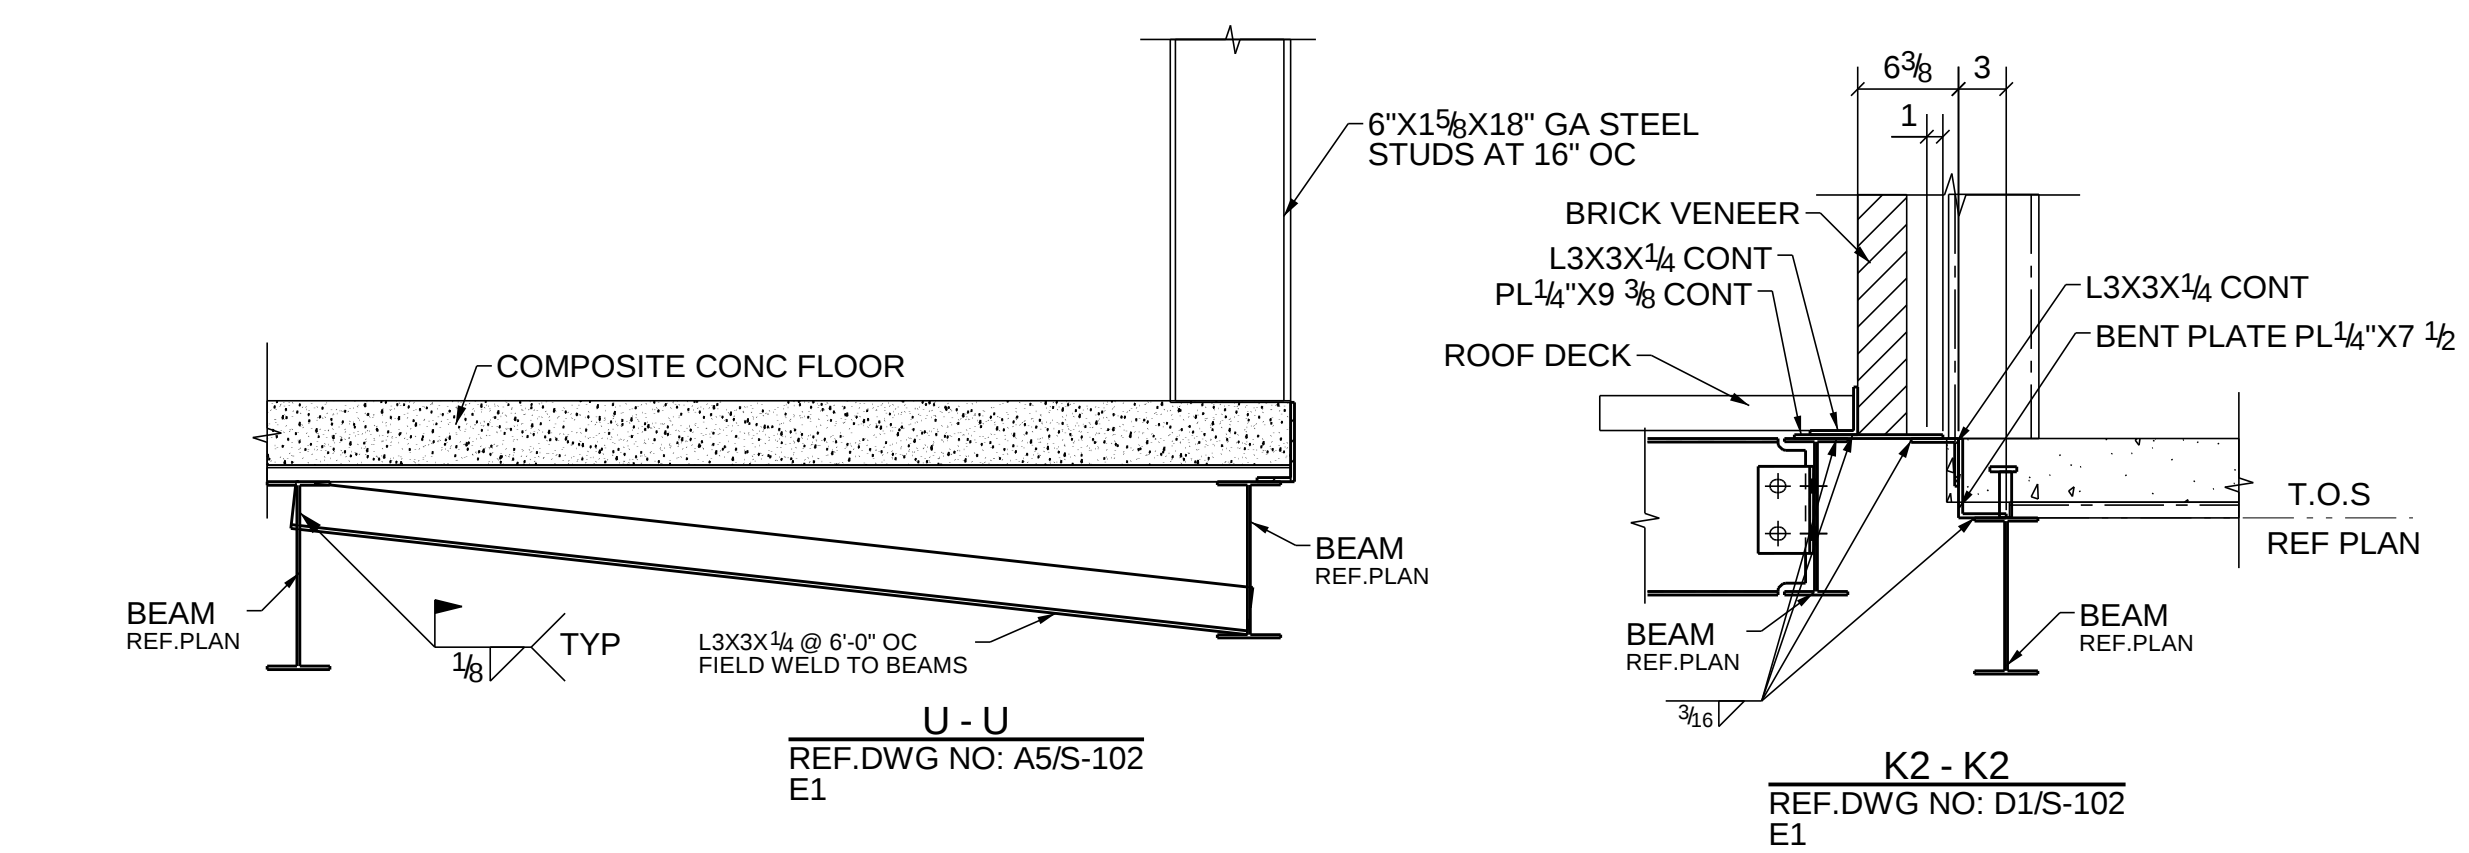
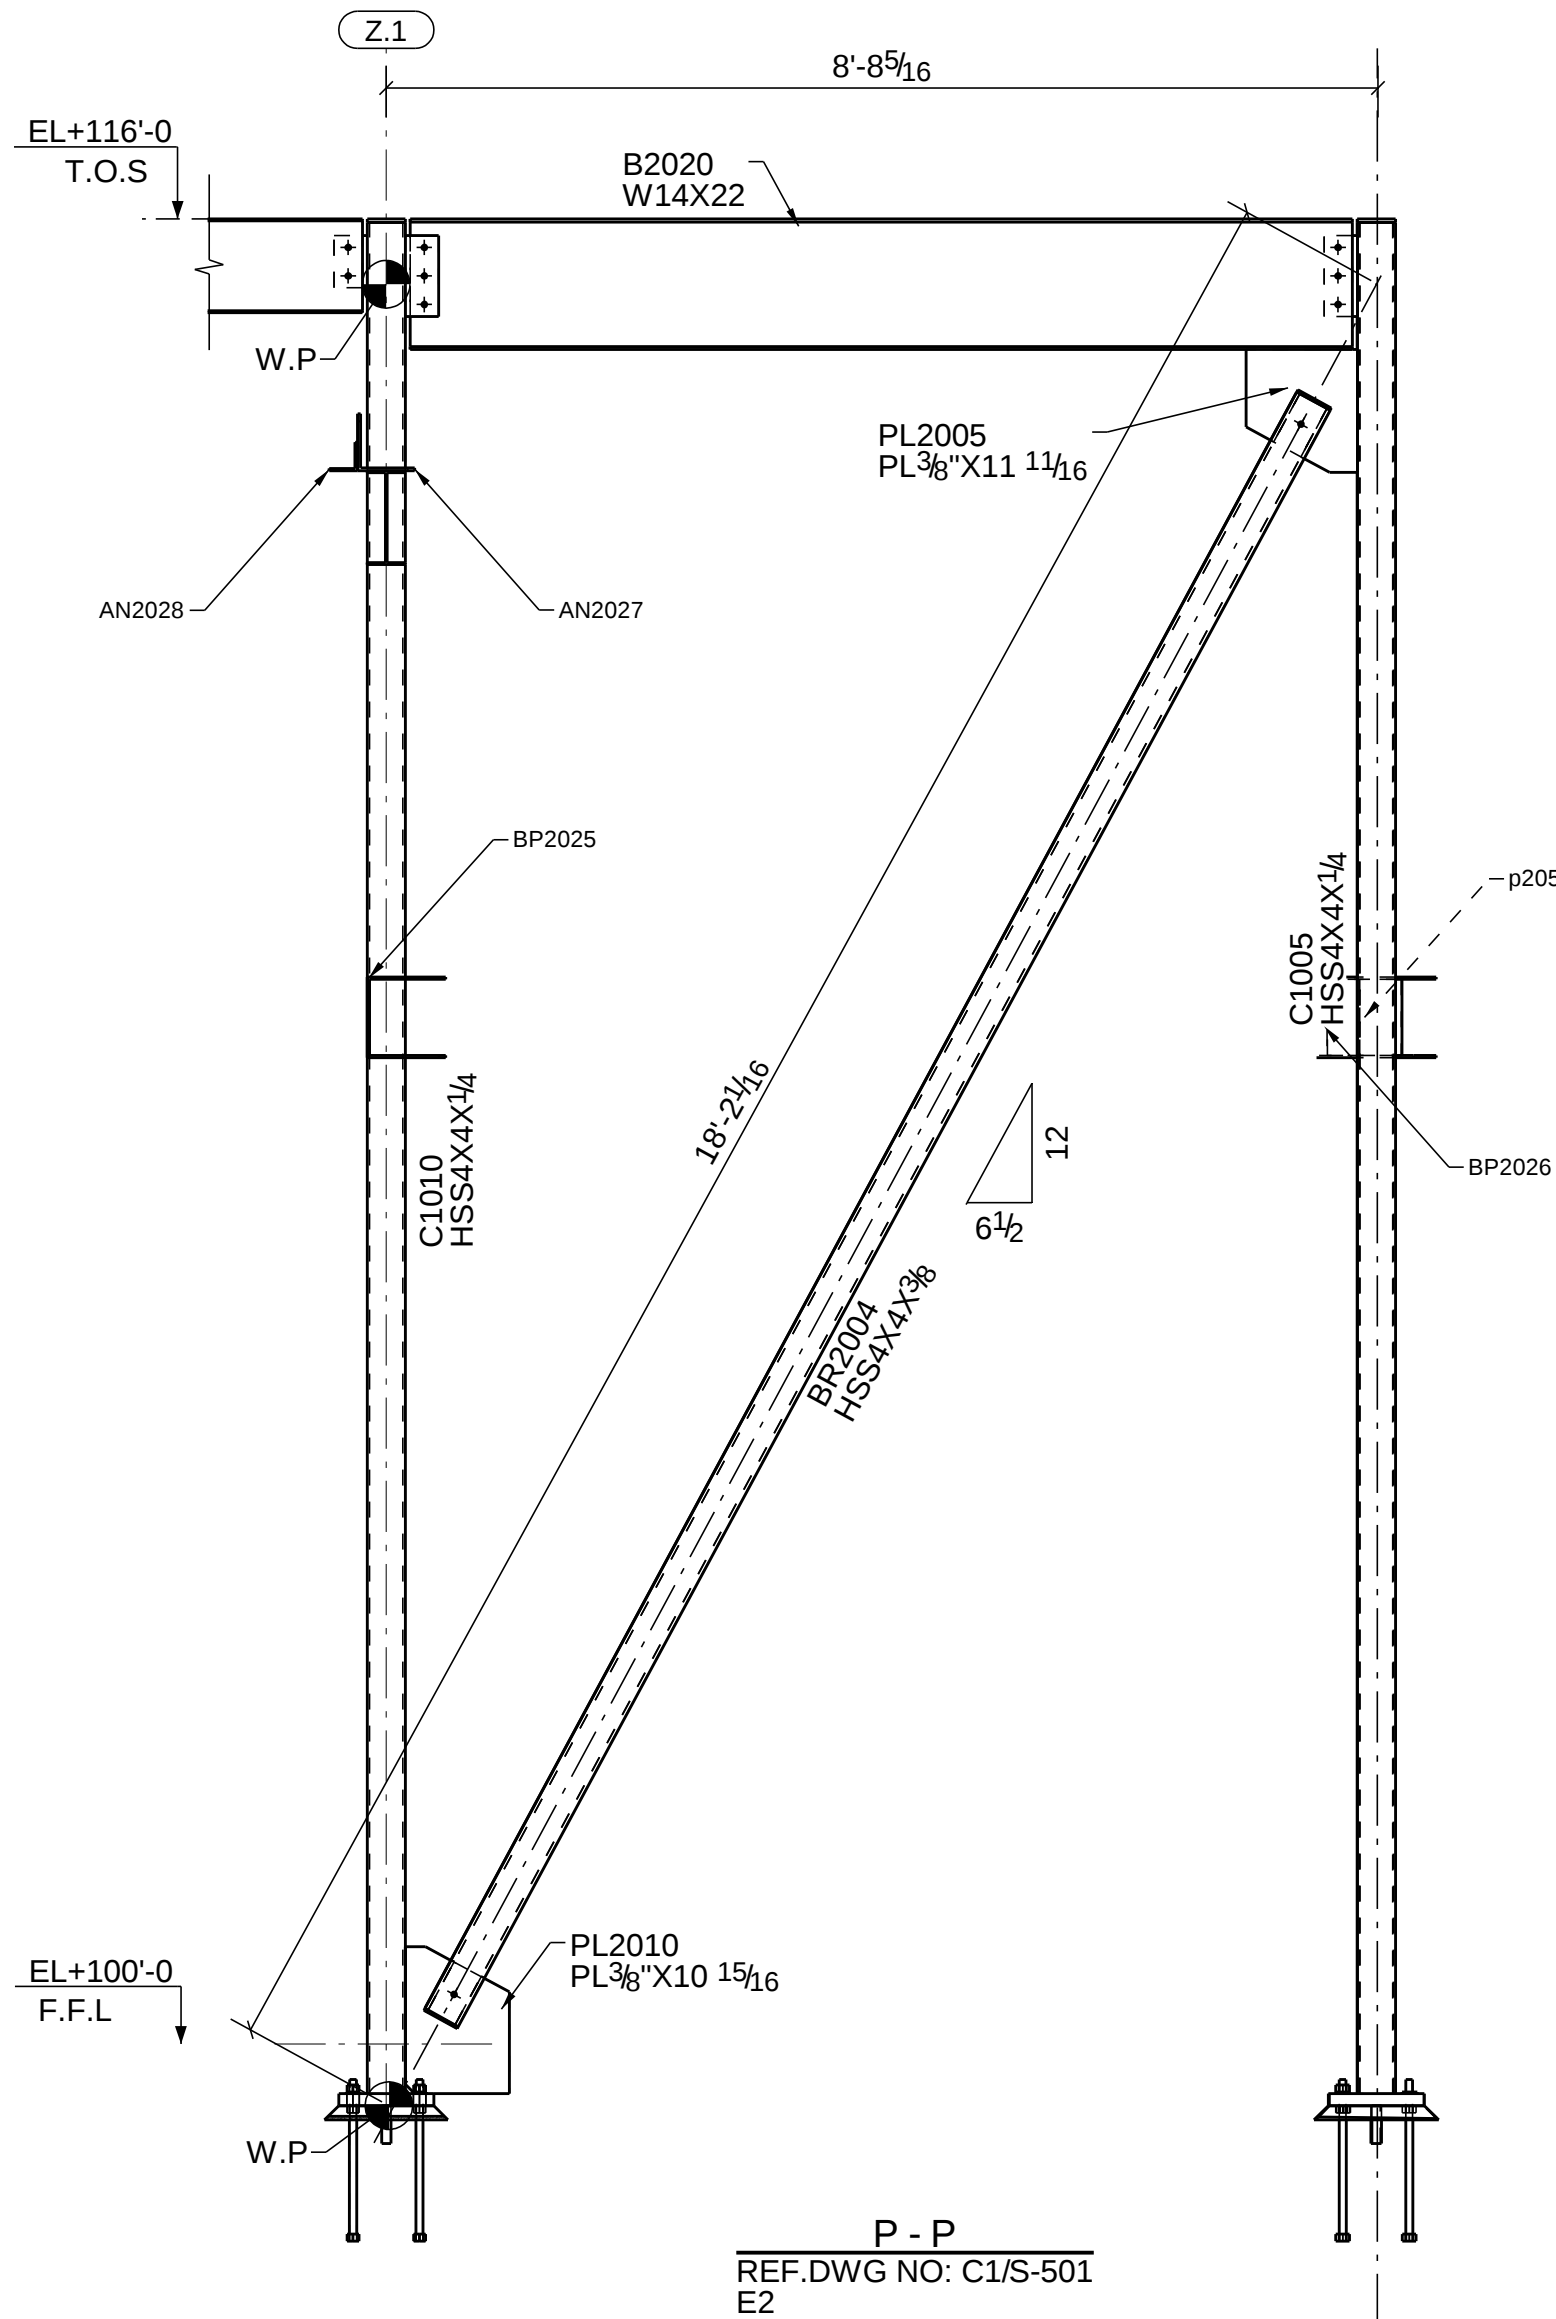


TRUSS STRUCTURES

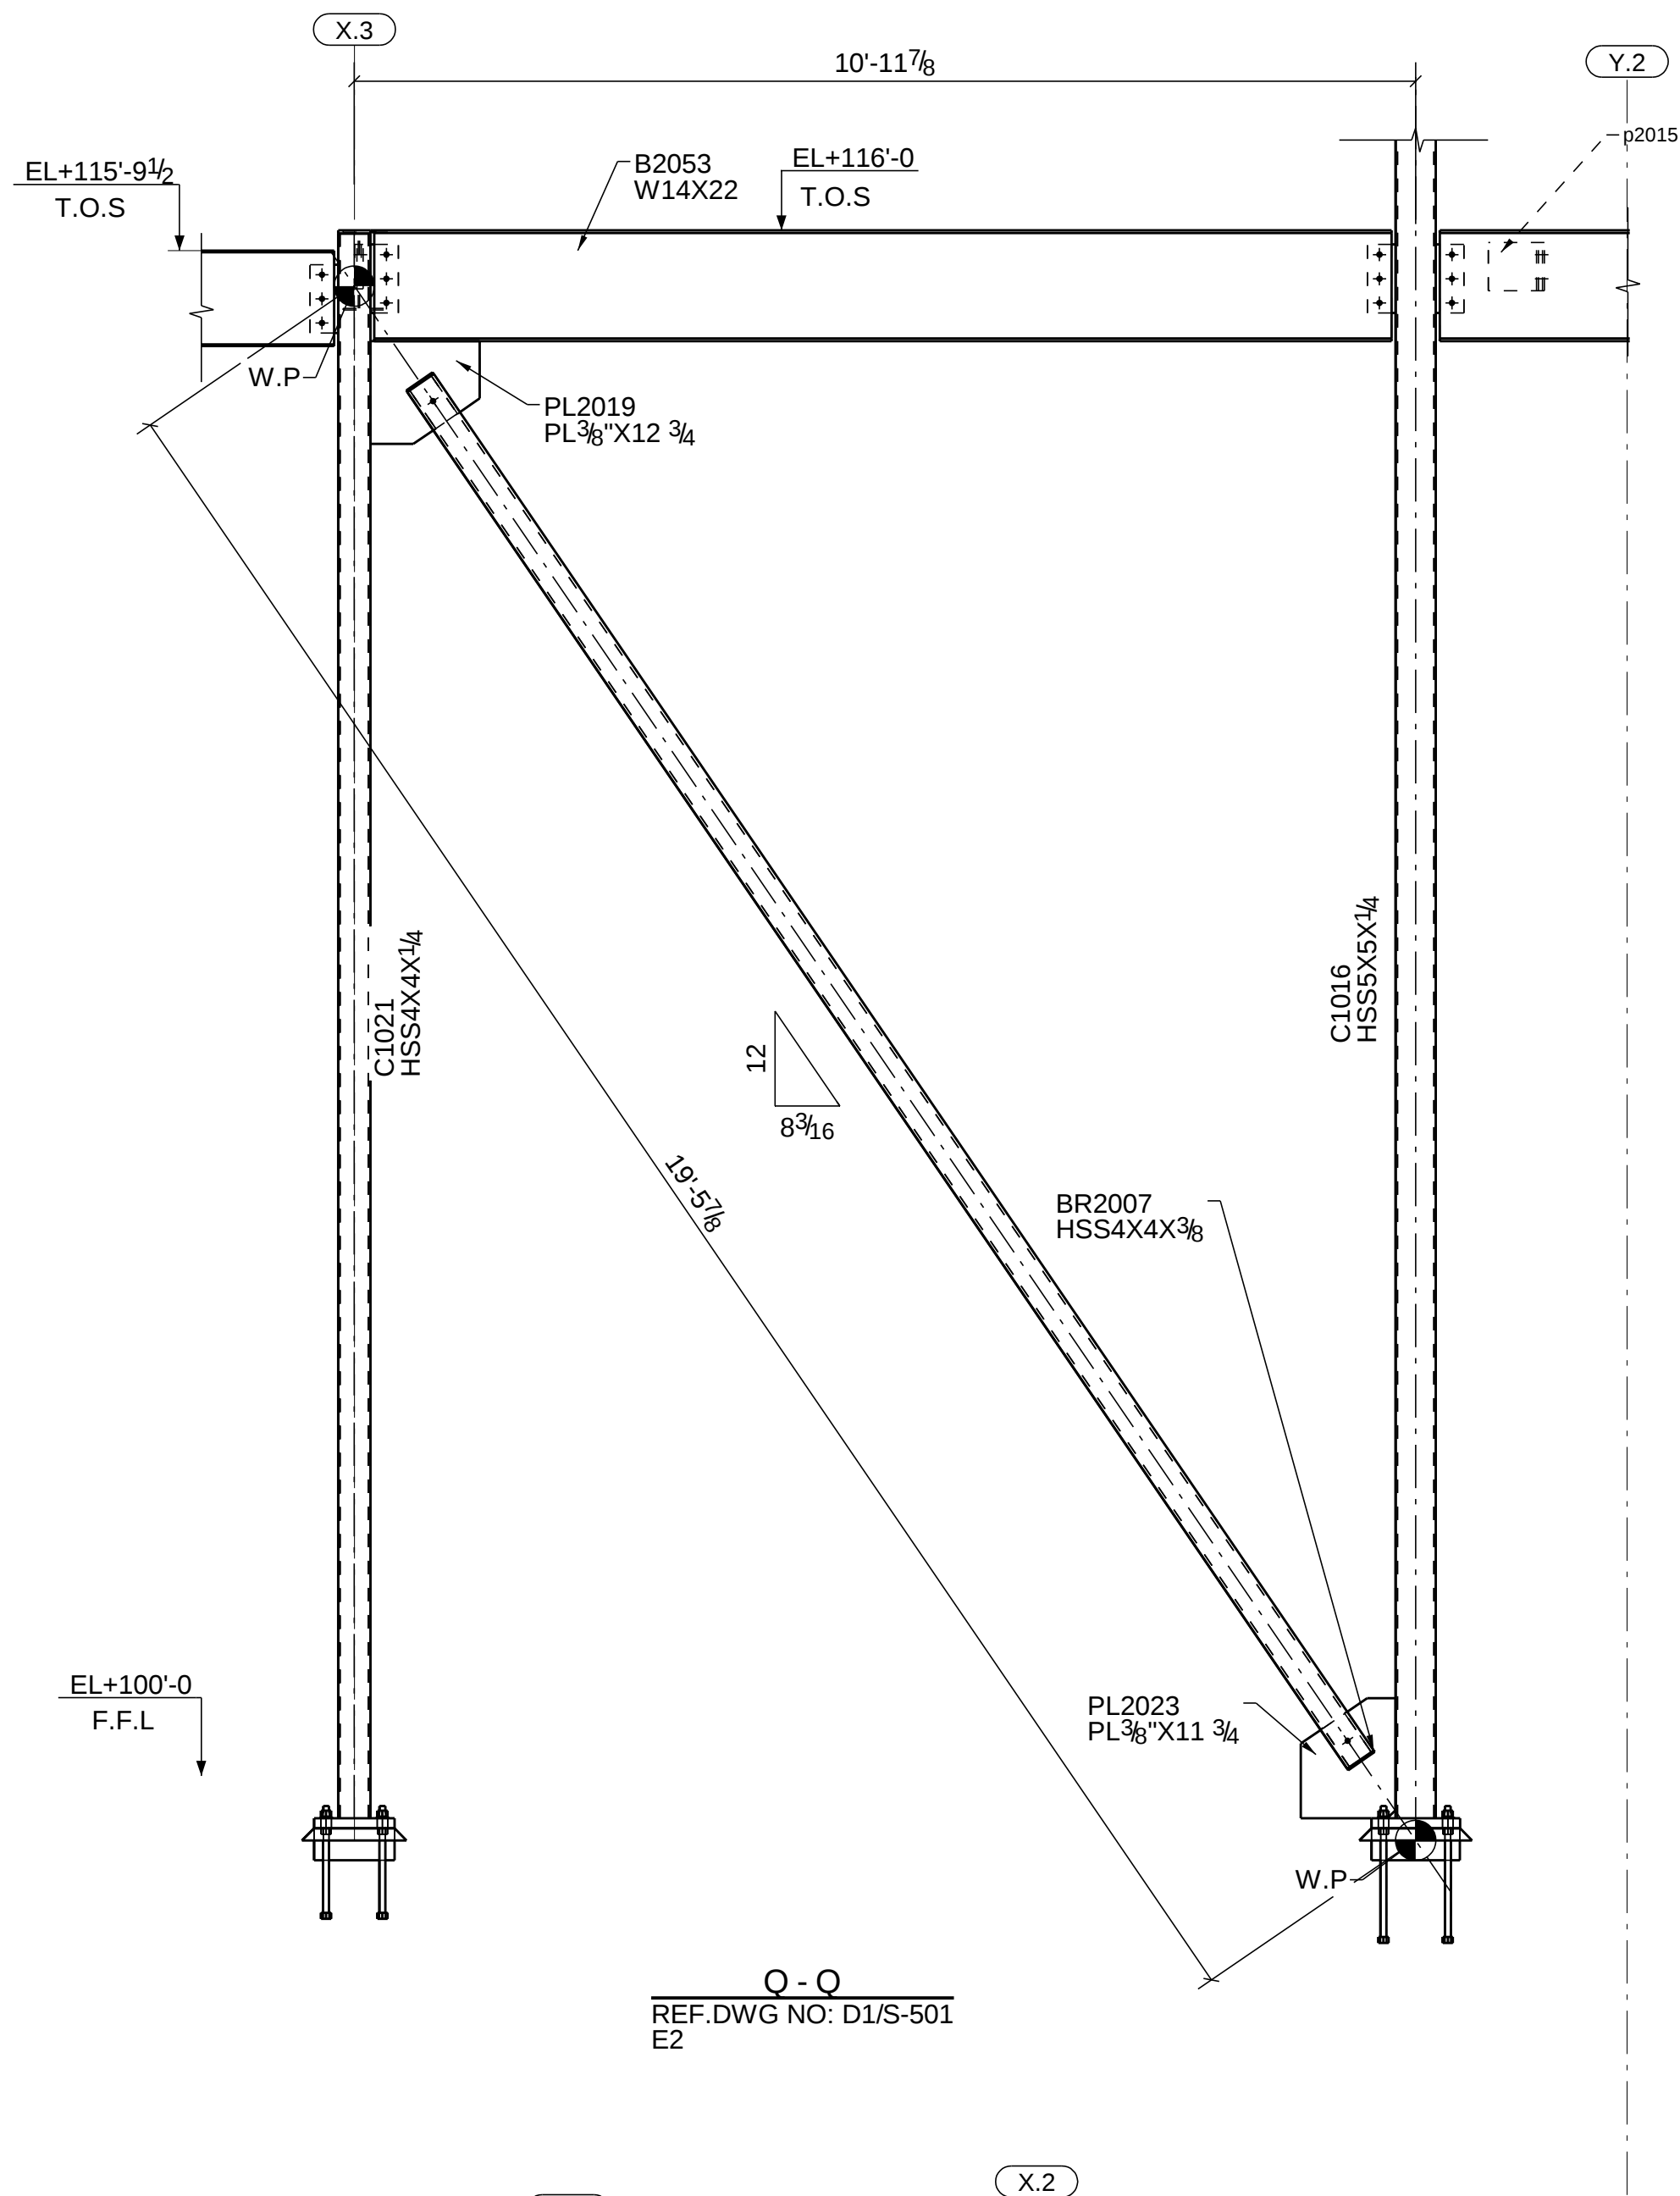

LEGENDS:

T.O.S - TOP OF STEEL

T.O.EP - TOP OF EMBED PLATE

T.O.EA - TOP OF EMBED ANGLE

EL+ - ELEVATION

T.O.PL - TOP OF PLATE

T.O.A - TOP OF ANGLE

APPROVER NOTE:

① PLEASE VERIFY AND CONFIRM THE CLOUDED DIMENSIONS.

② PLEASE VERIFY AND CONFIRM PLATE DIMENSION.

Project Description:

South Dakota State University
Brookings, South Dakota 57006

CONTRACTOR:

Clark Drew Construction, Inc

ERECTION PLAN

DRAWN BY: SAS

DATE: 03/18/2019

S.O. 1238874

SCALE: NTS

CHECKED BY: TAM

STIOUX CITY FOUNDRY CO.

801 DIVISION STREET STIOUX CITY, IA 51102

712-252-4181 800-831-0874

(FAX) 712-252-4197

YOUR FULL SERVICE STEEL COMPANY

www.stiouxcityfoundry.com

Rev	Description	Date
A	For Approval	01.11.19
B	For RE-Approval	02.04.19
O	For Field Use	03.18.19

SHEET

ES3