

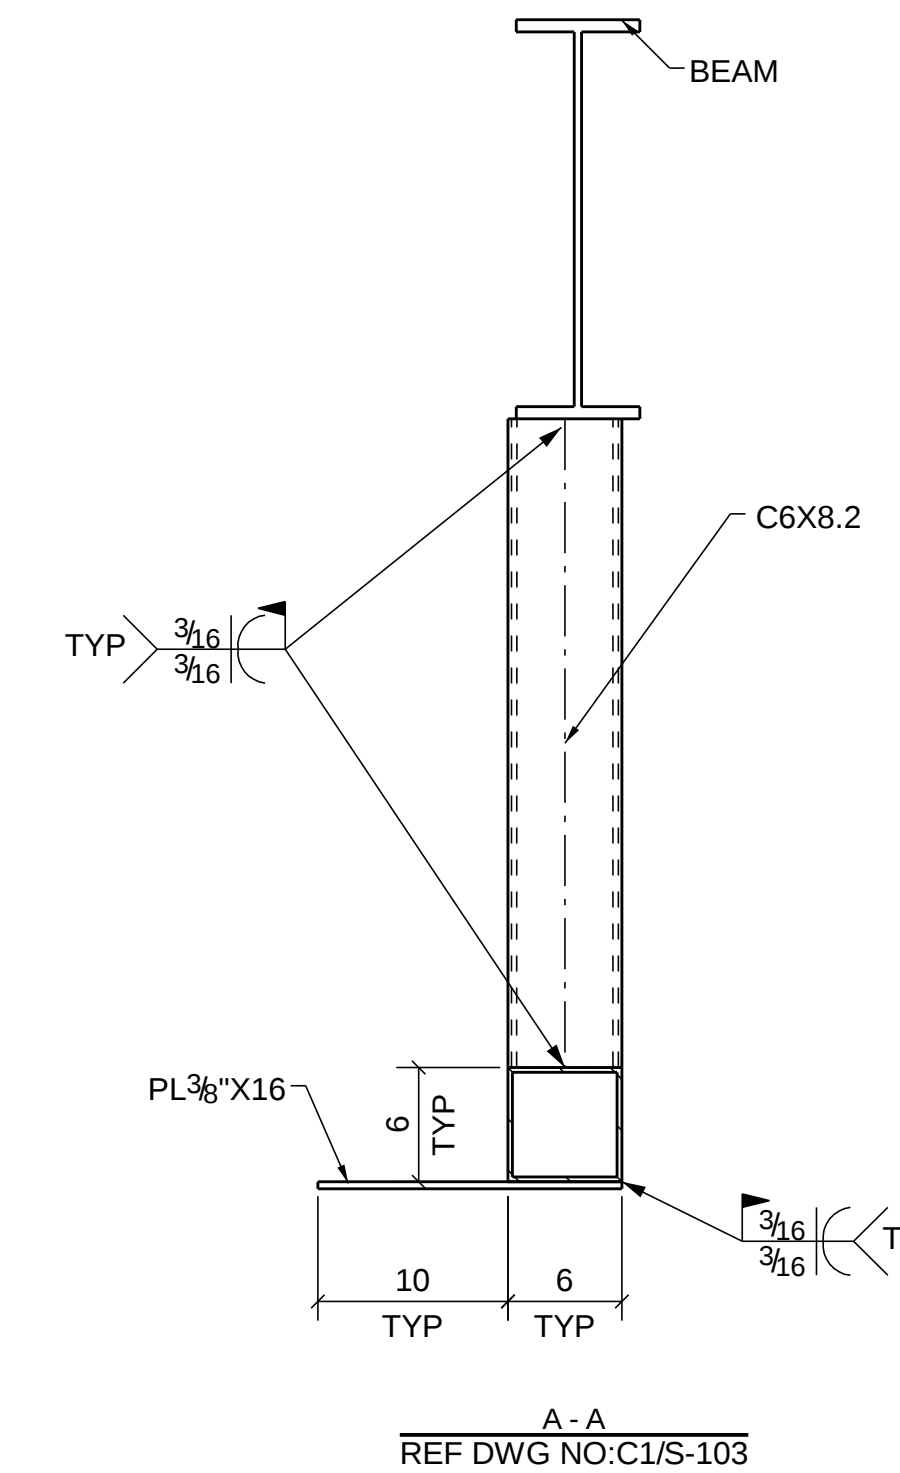


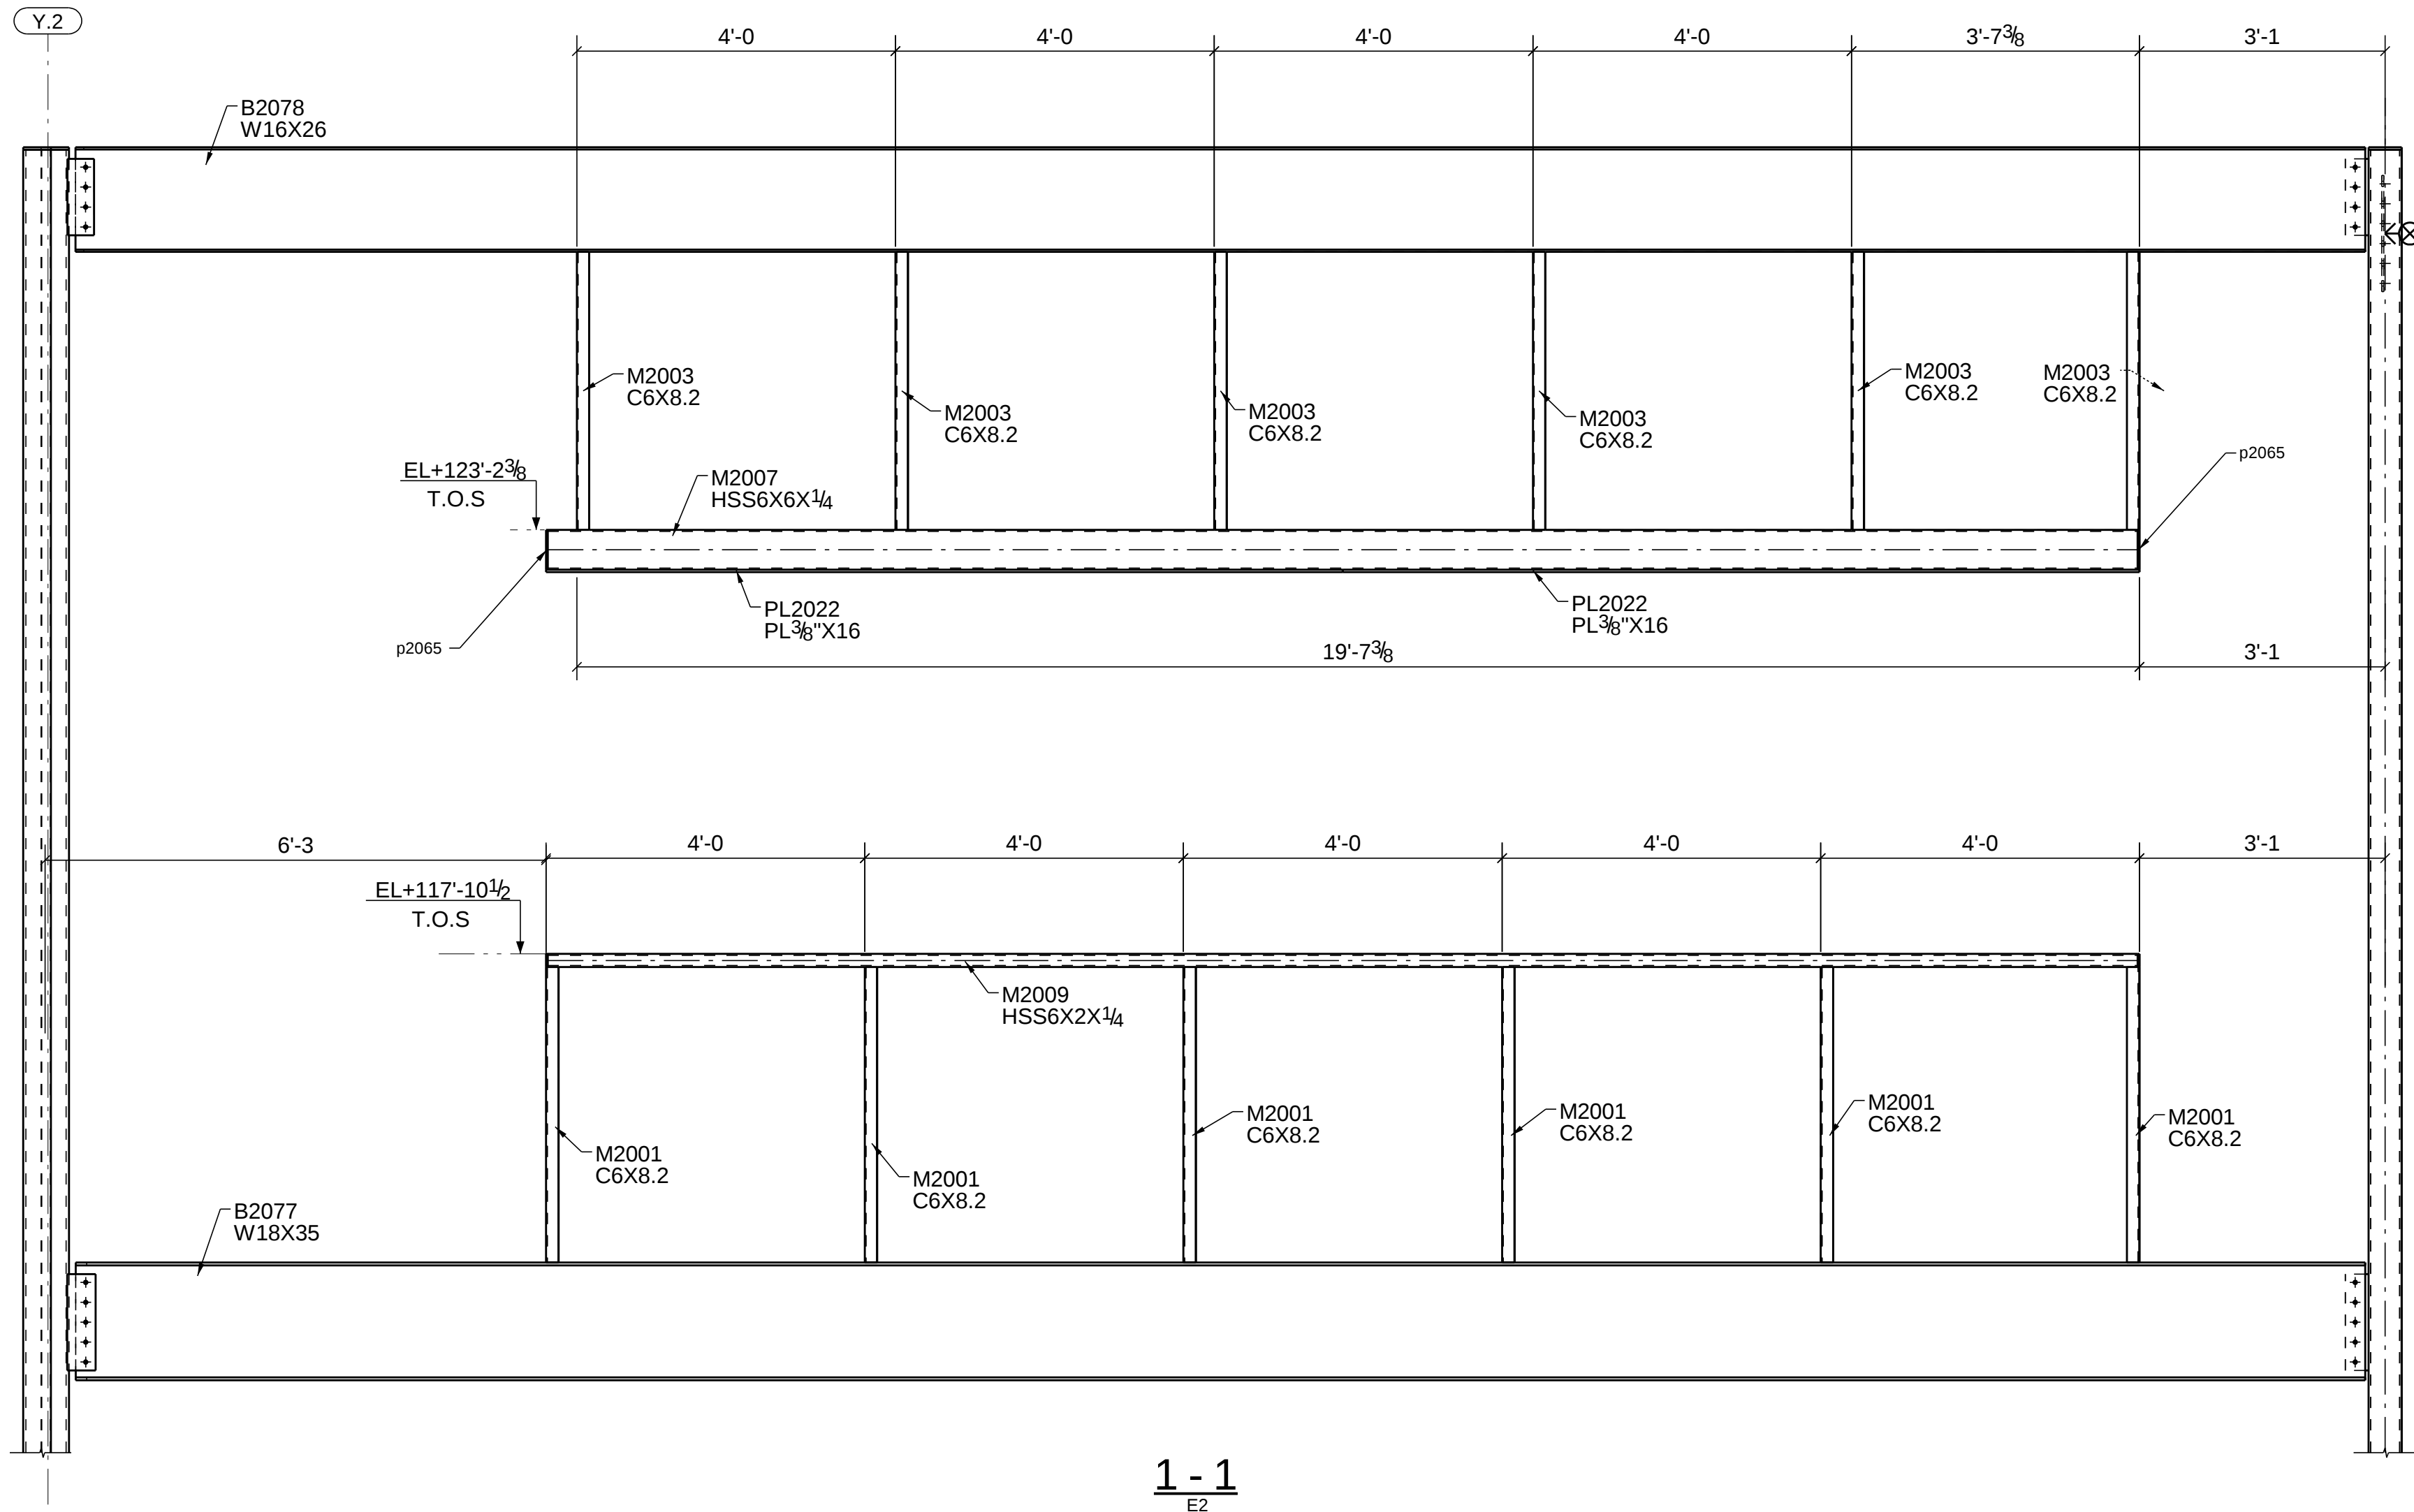

- LEGENDS:
- T.O.S - TOP OF STEEL
 - T.O.EP - TOP OF EMBED PLATE
 - T.O.EA - TOP OF EMBED ANGLE
 - EL+ - ELEVATION
 - T.O.PL - TOP OF PLATE
 - T.O.A - TOP OF ANGLE

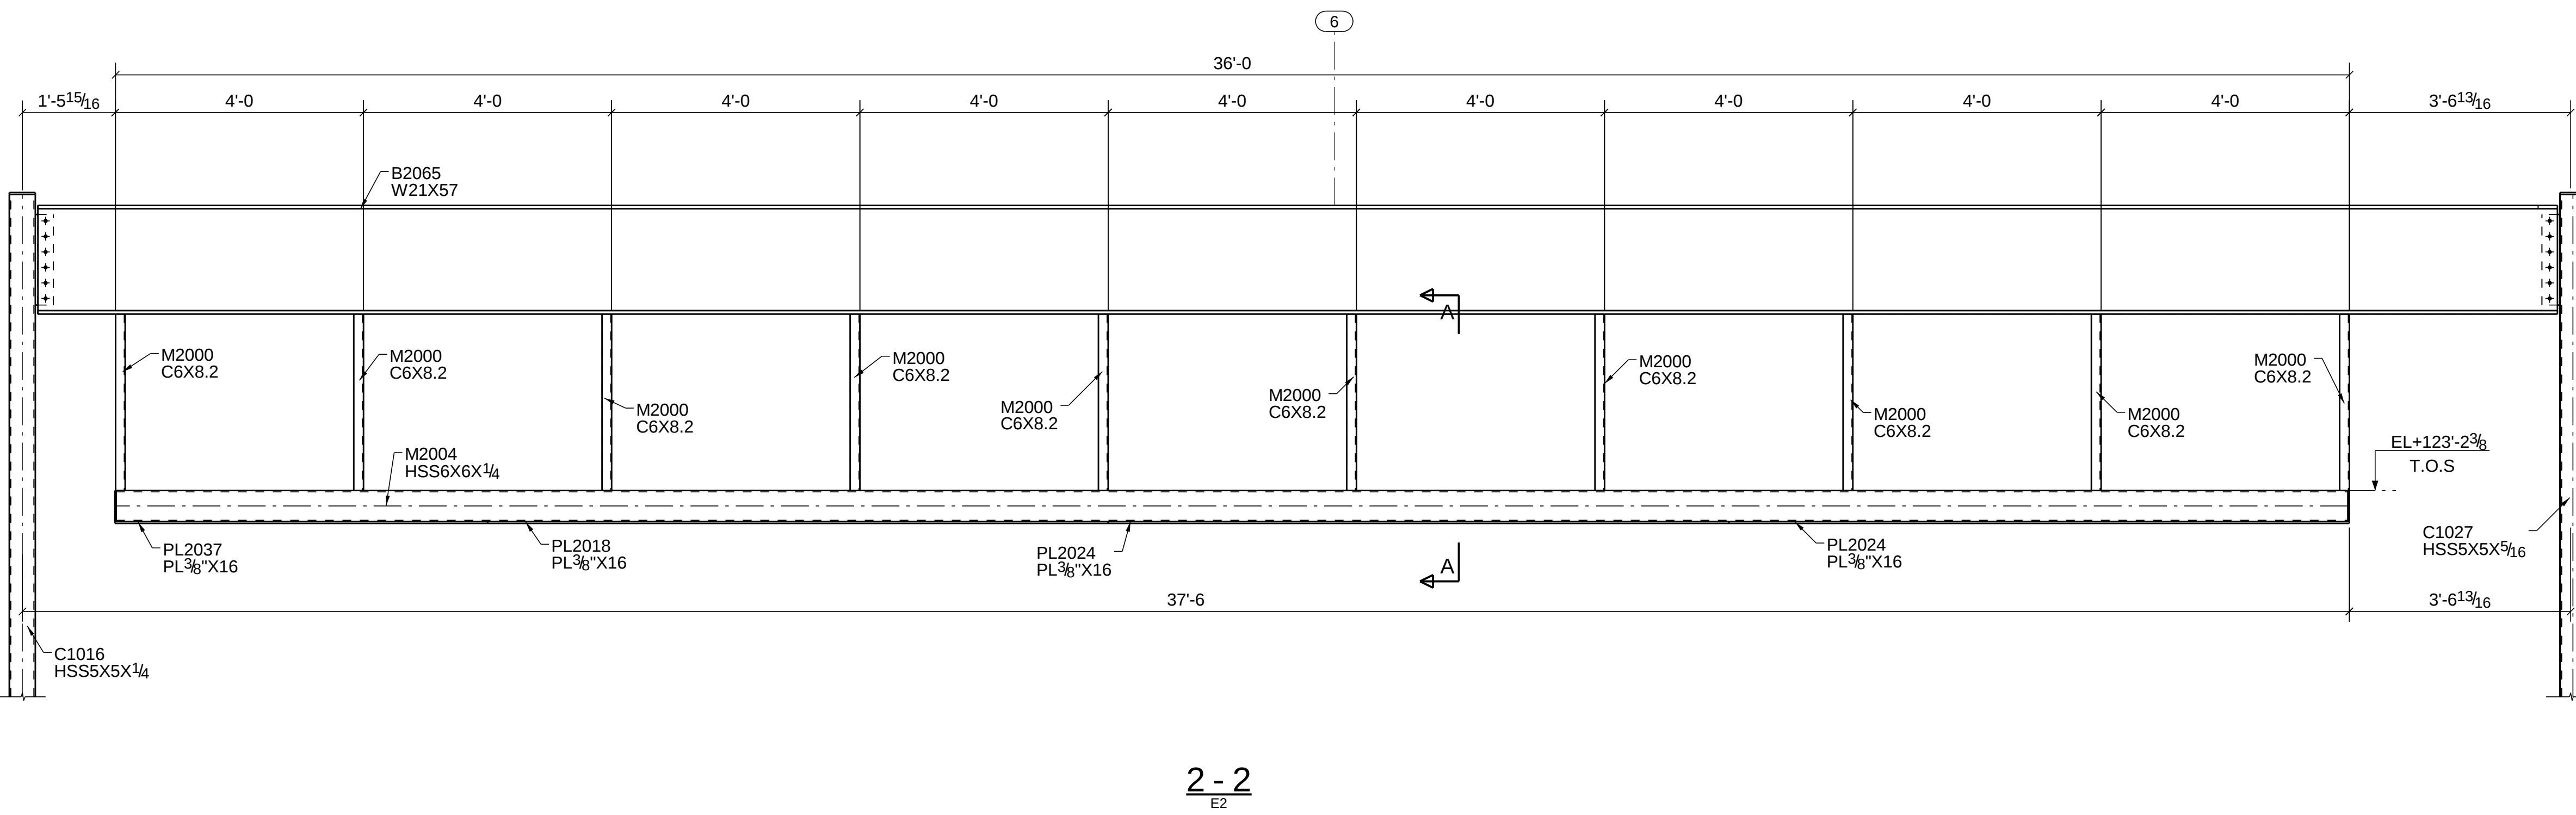

Project Description:
South Dakota State University
Brookings, South Dakota 57006

CONTRACTOR:
Clark Drew Construction, Inc

ERECTION PLAN

DRAWN BY: SAS

DATE: 03/18/2019

S.O. 1238874

SCALE: NTS

CHECKED BY: TAM

STIOUX CITY FOUNDRY CO.

801 DIVISION STREET STIOUX CITY, IA 51102

712-252-4181 800-831-0874

(FAX) 712-252-4197

YOUR FULL SERVICE STEEL COMPANY

www.stiouxcityfoundry.com

Revisions		Description	Date
Rev	For Approval		
A	For RE-Approval		01.11.19
B	For Field Use		02.04.19
O			03.18.19