

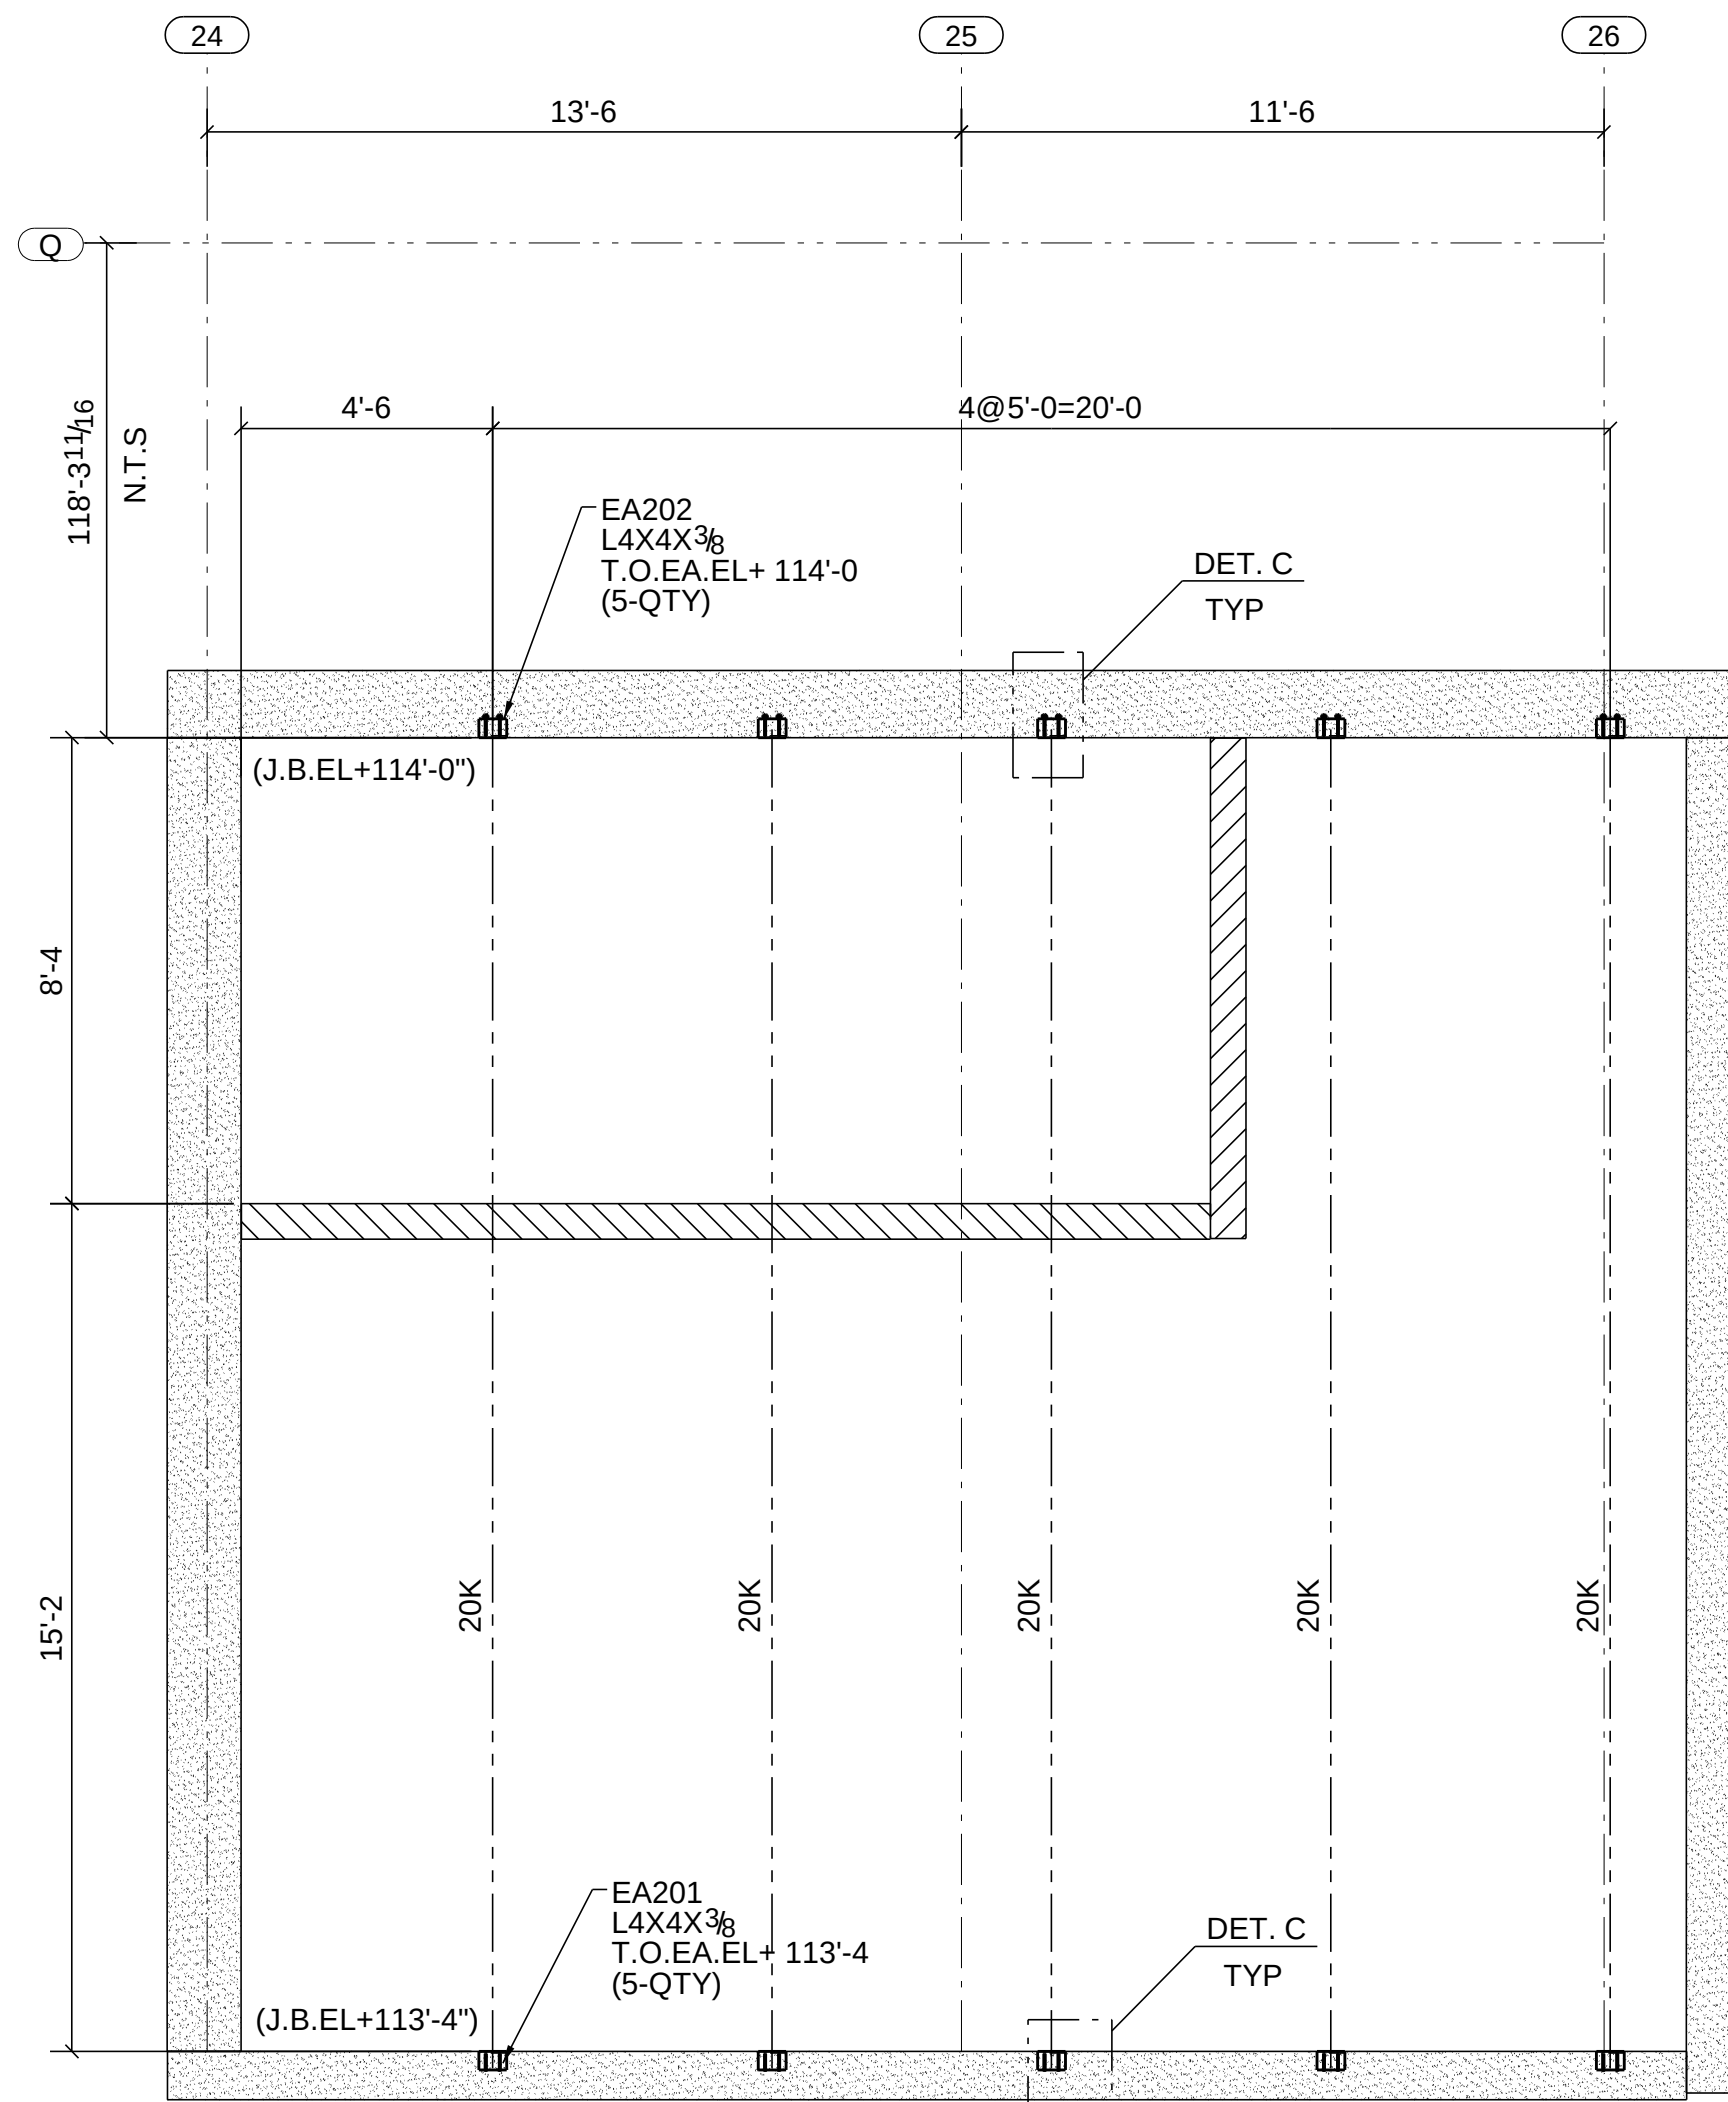
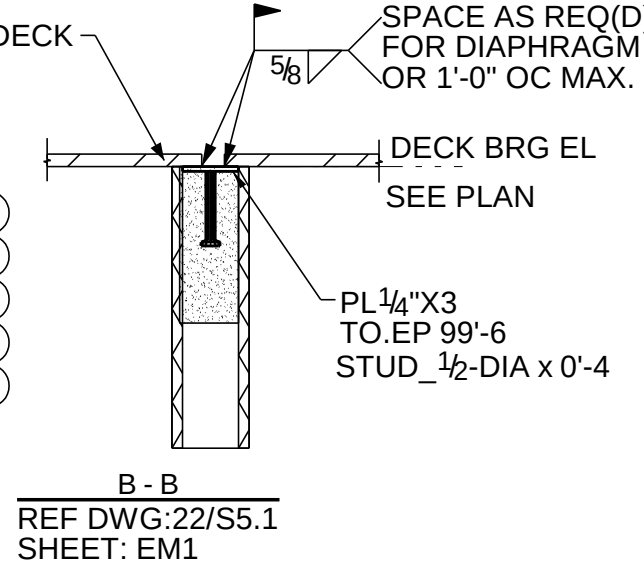
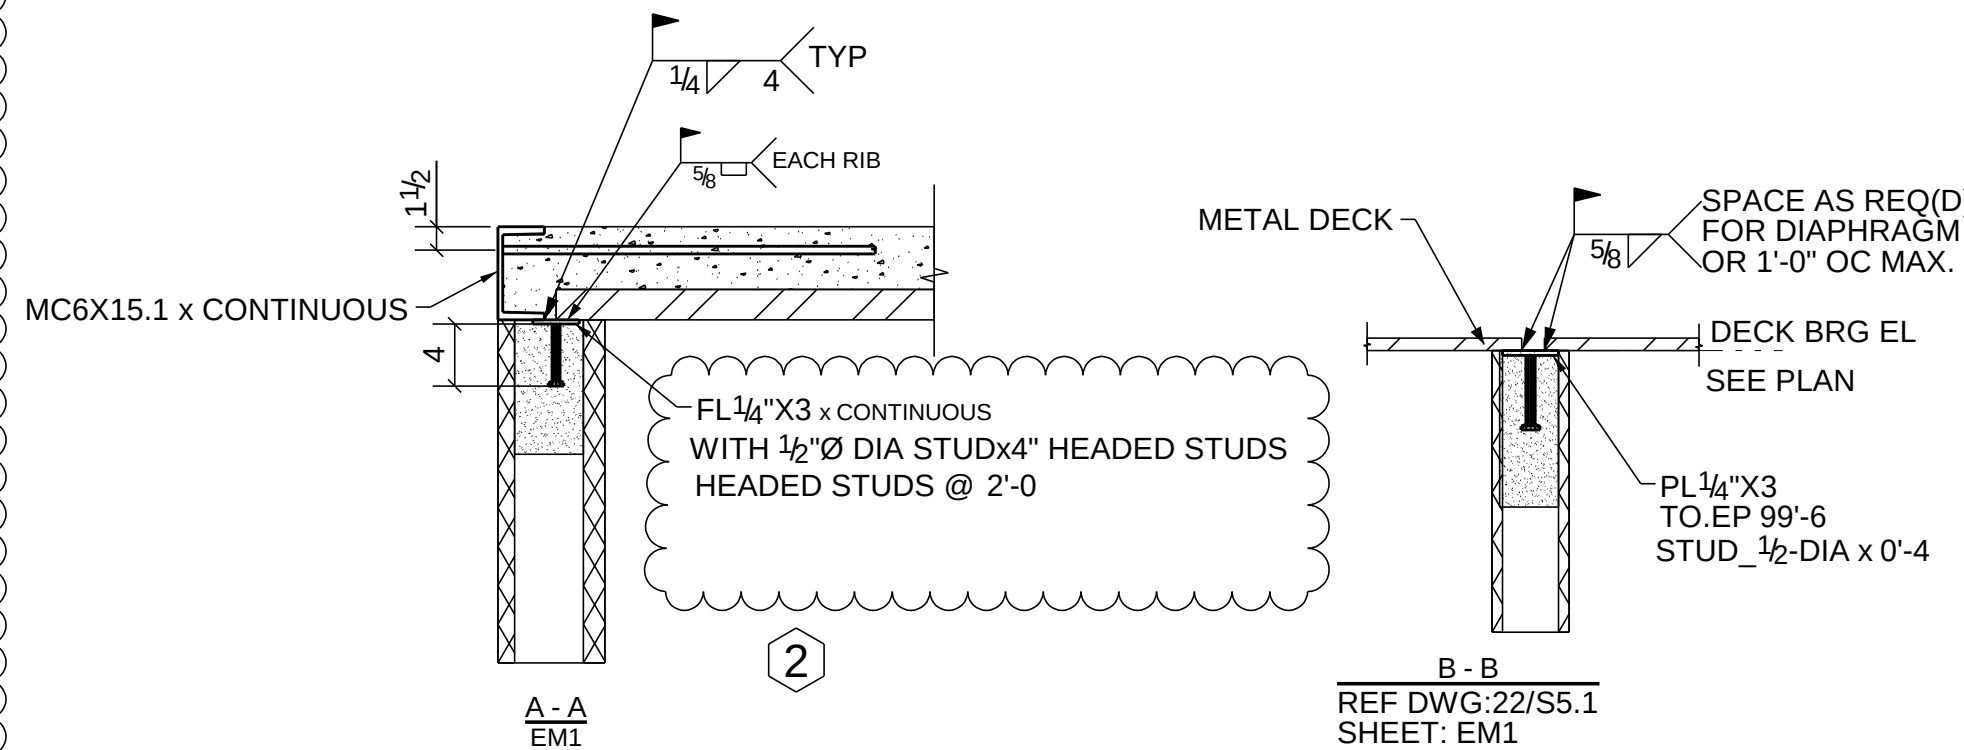
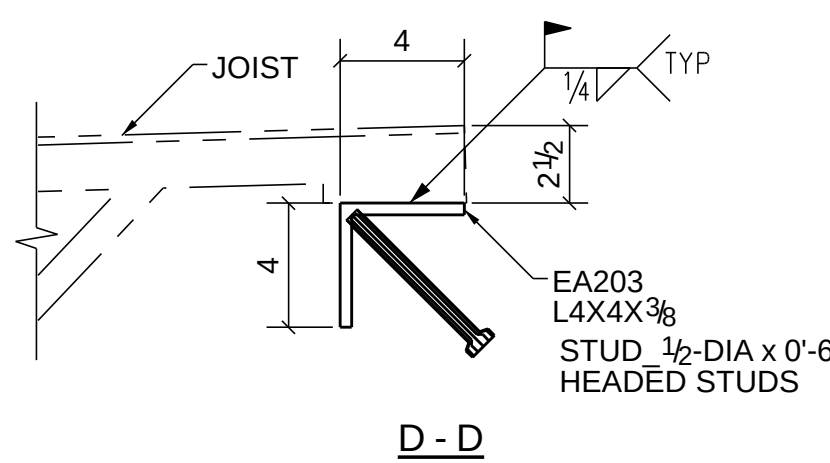
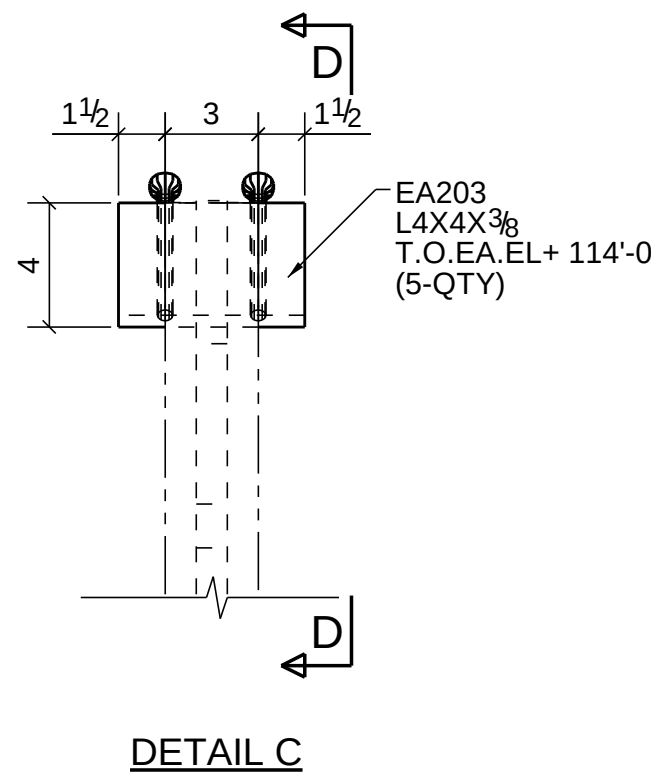
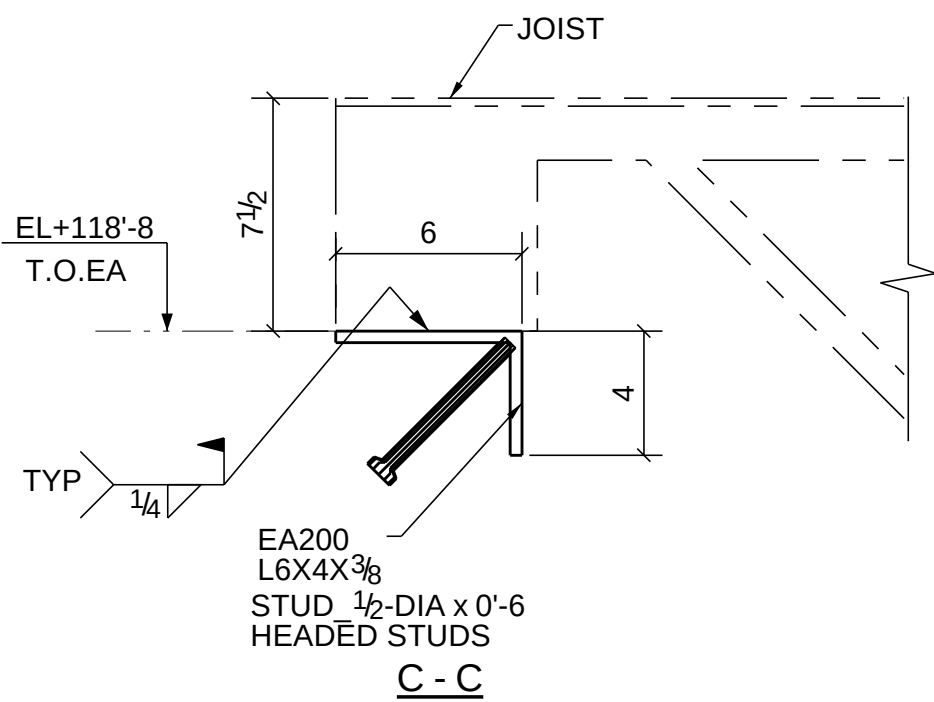
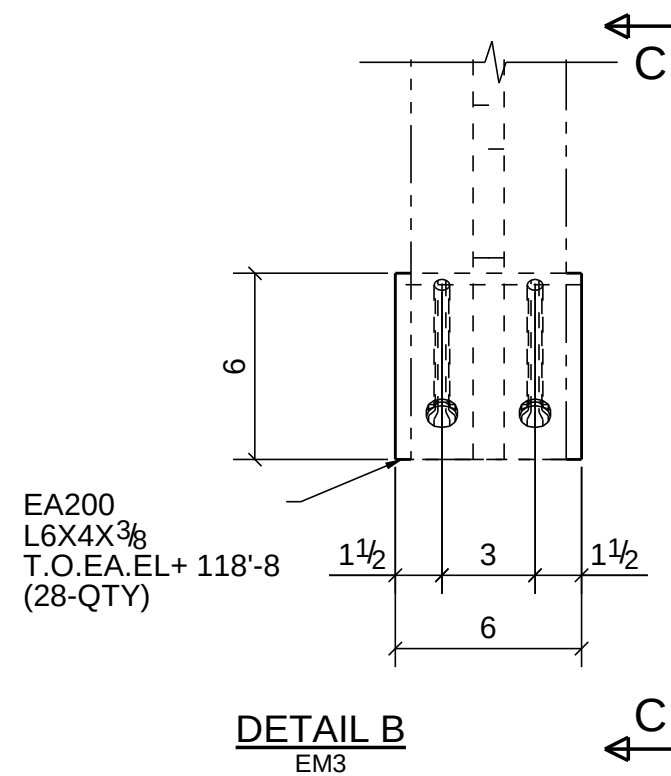


LEGENDS:
T.O.S - TOP OF STEEL
T.O.EP - TOP OF EMBED PLATE
T.O.EA - TOP OF EMBED ANGLE
EL+ - ELEVATION
T.O.PL - TOP OF PLATE
T.O.A - TOP OF ANGLE

APPROVER NOTE:
1 PLEASE VERIFY AND CONFIRM THE CLOUDED EMBED CONNECTION DETAILS
2 PLEASE VERIFY AND CONFIRM THE EMBED PLATE DETAILS

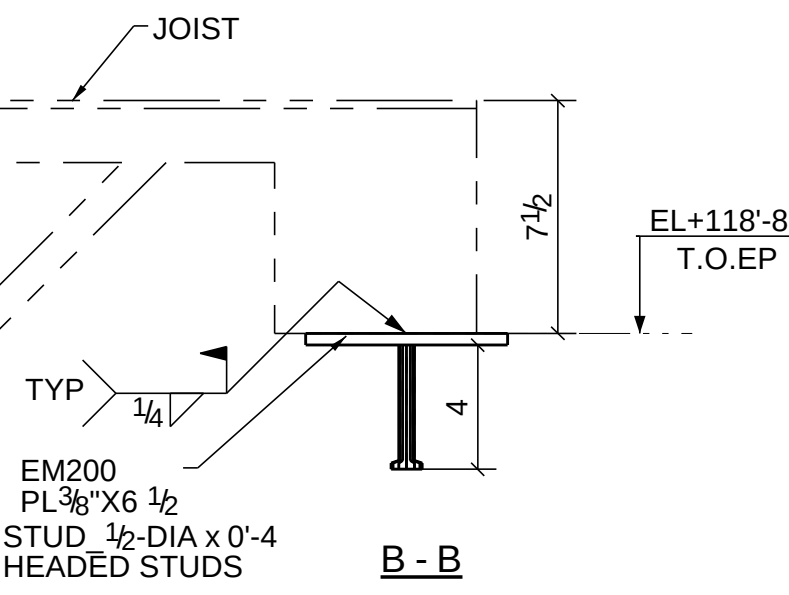

EMBED PLATE PLAN @EL+99'-6
REF DWG. NO: S2.2C

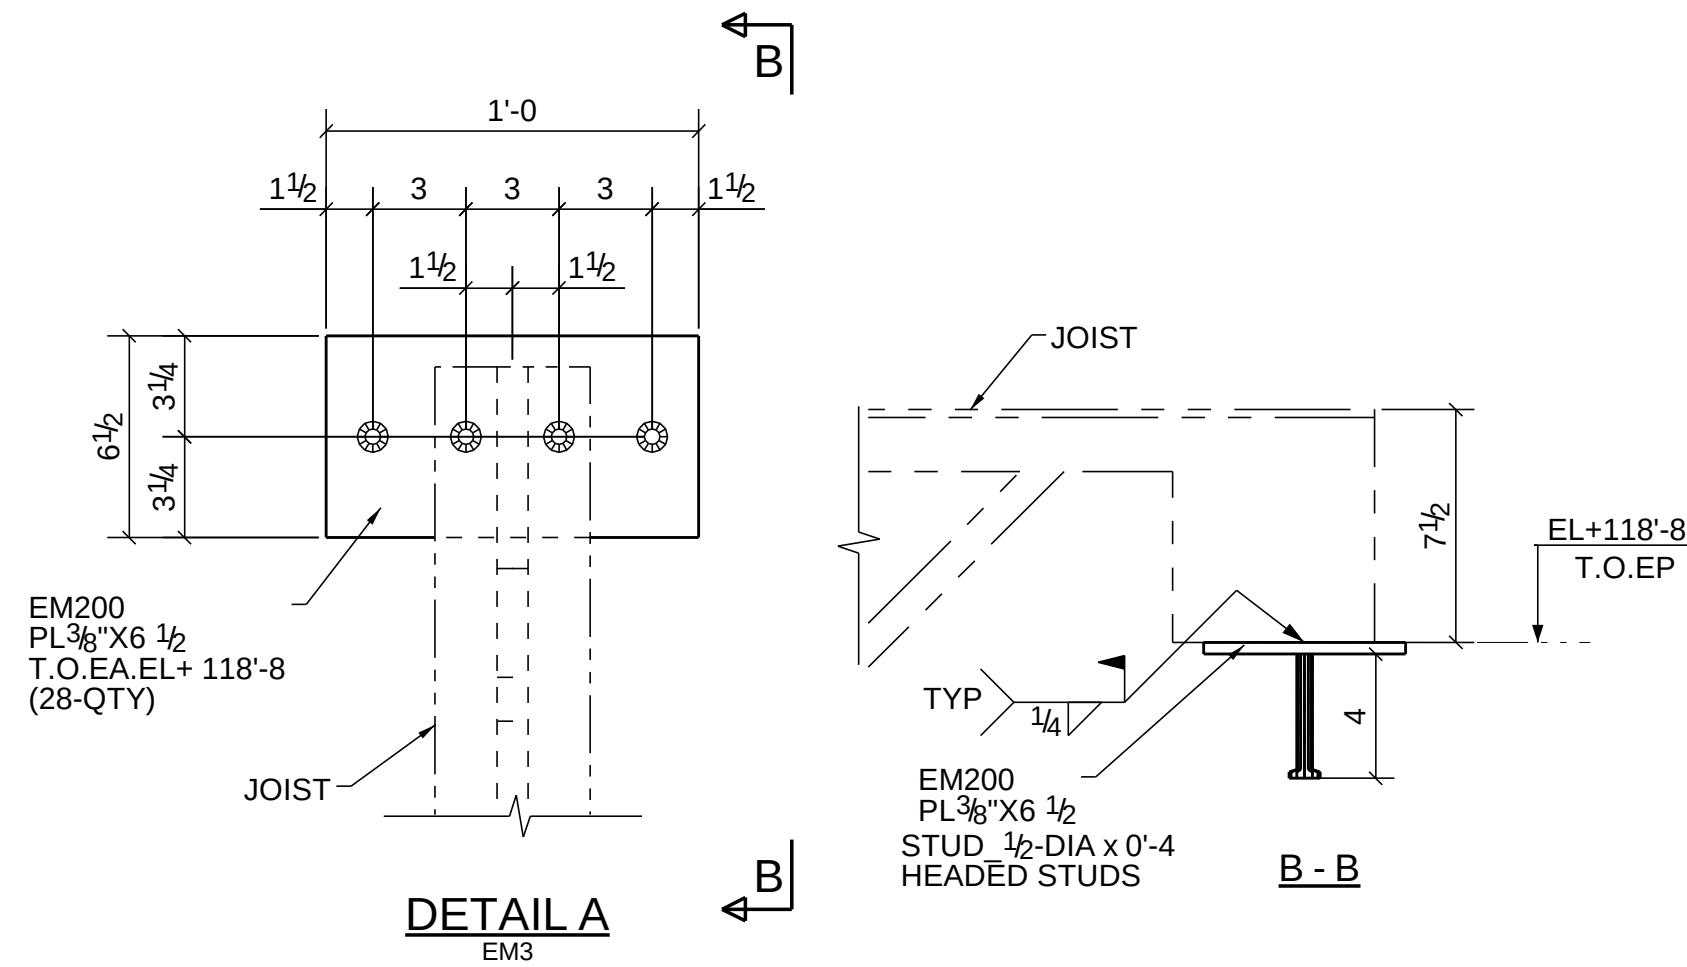


Project Description:
Bishop Heelan Gymnasium
2015 East 7th Street, Sioux CI

CONTRACTOR:
W.A. Klinger, LLC

ERECTION PLAN
DRAWN BY: SSA
DATE: 10/25/2018
S.O. 18-9880
SCALE: NTS
CHECKED BY: TMT

SIoux CITY FOUNDRY CO.
801 DIVISION STREET SIoux CITY, IA. 51102
712-252-4181 800-831-0874
(FAX) 712-252-4197
www.siouxcityfoundry.com

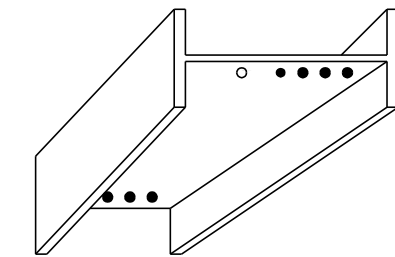

Revisions	Rev	Description	Date
For Approval	A		10/24/2018

SHEET
EM4