
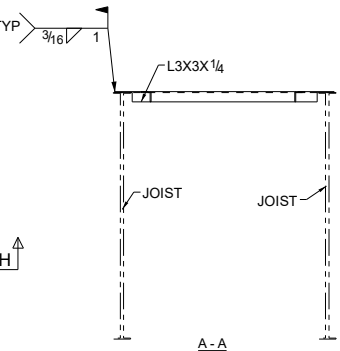
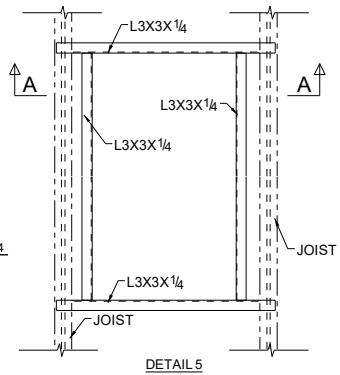


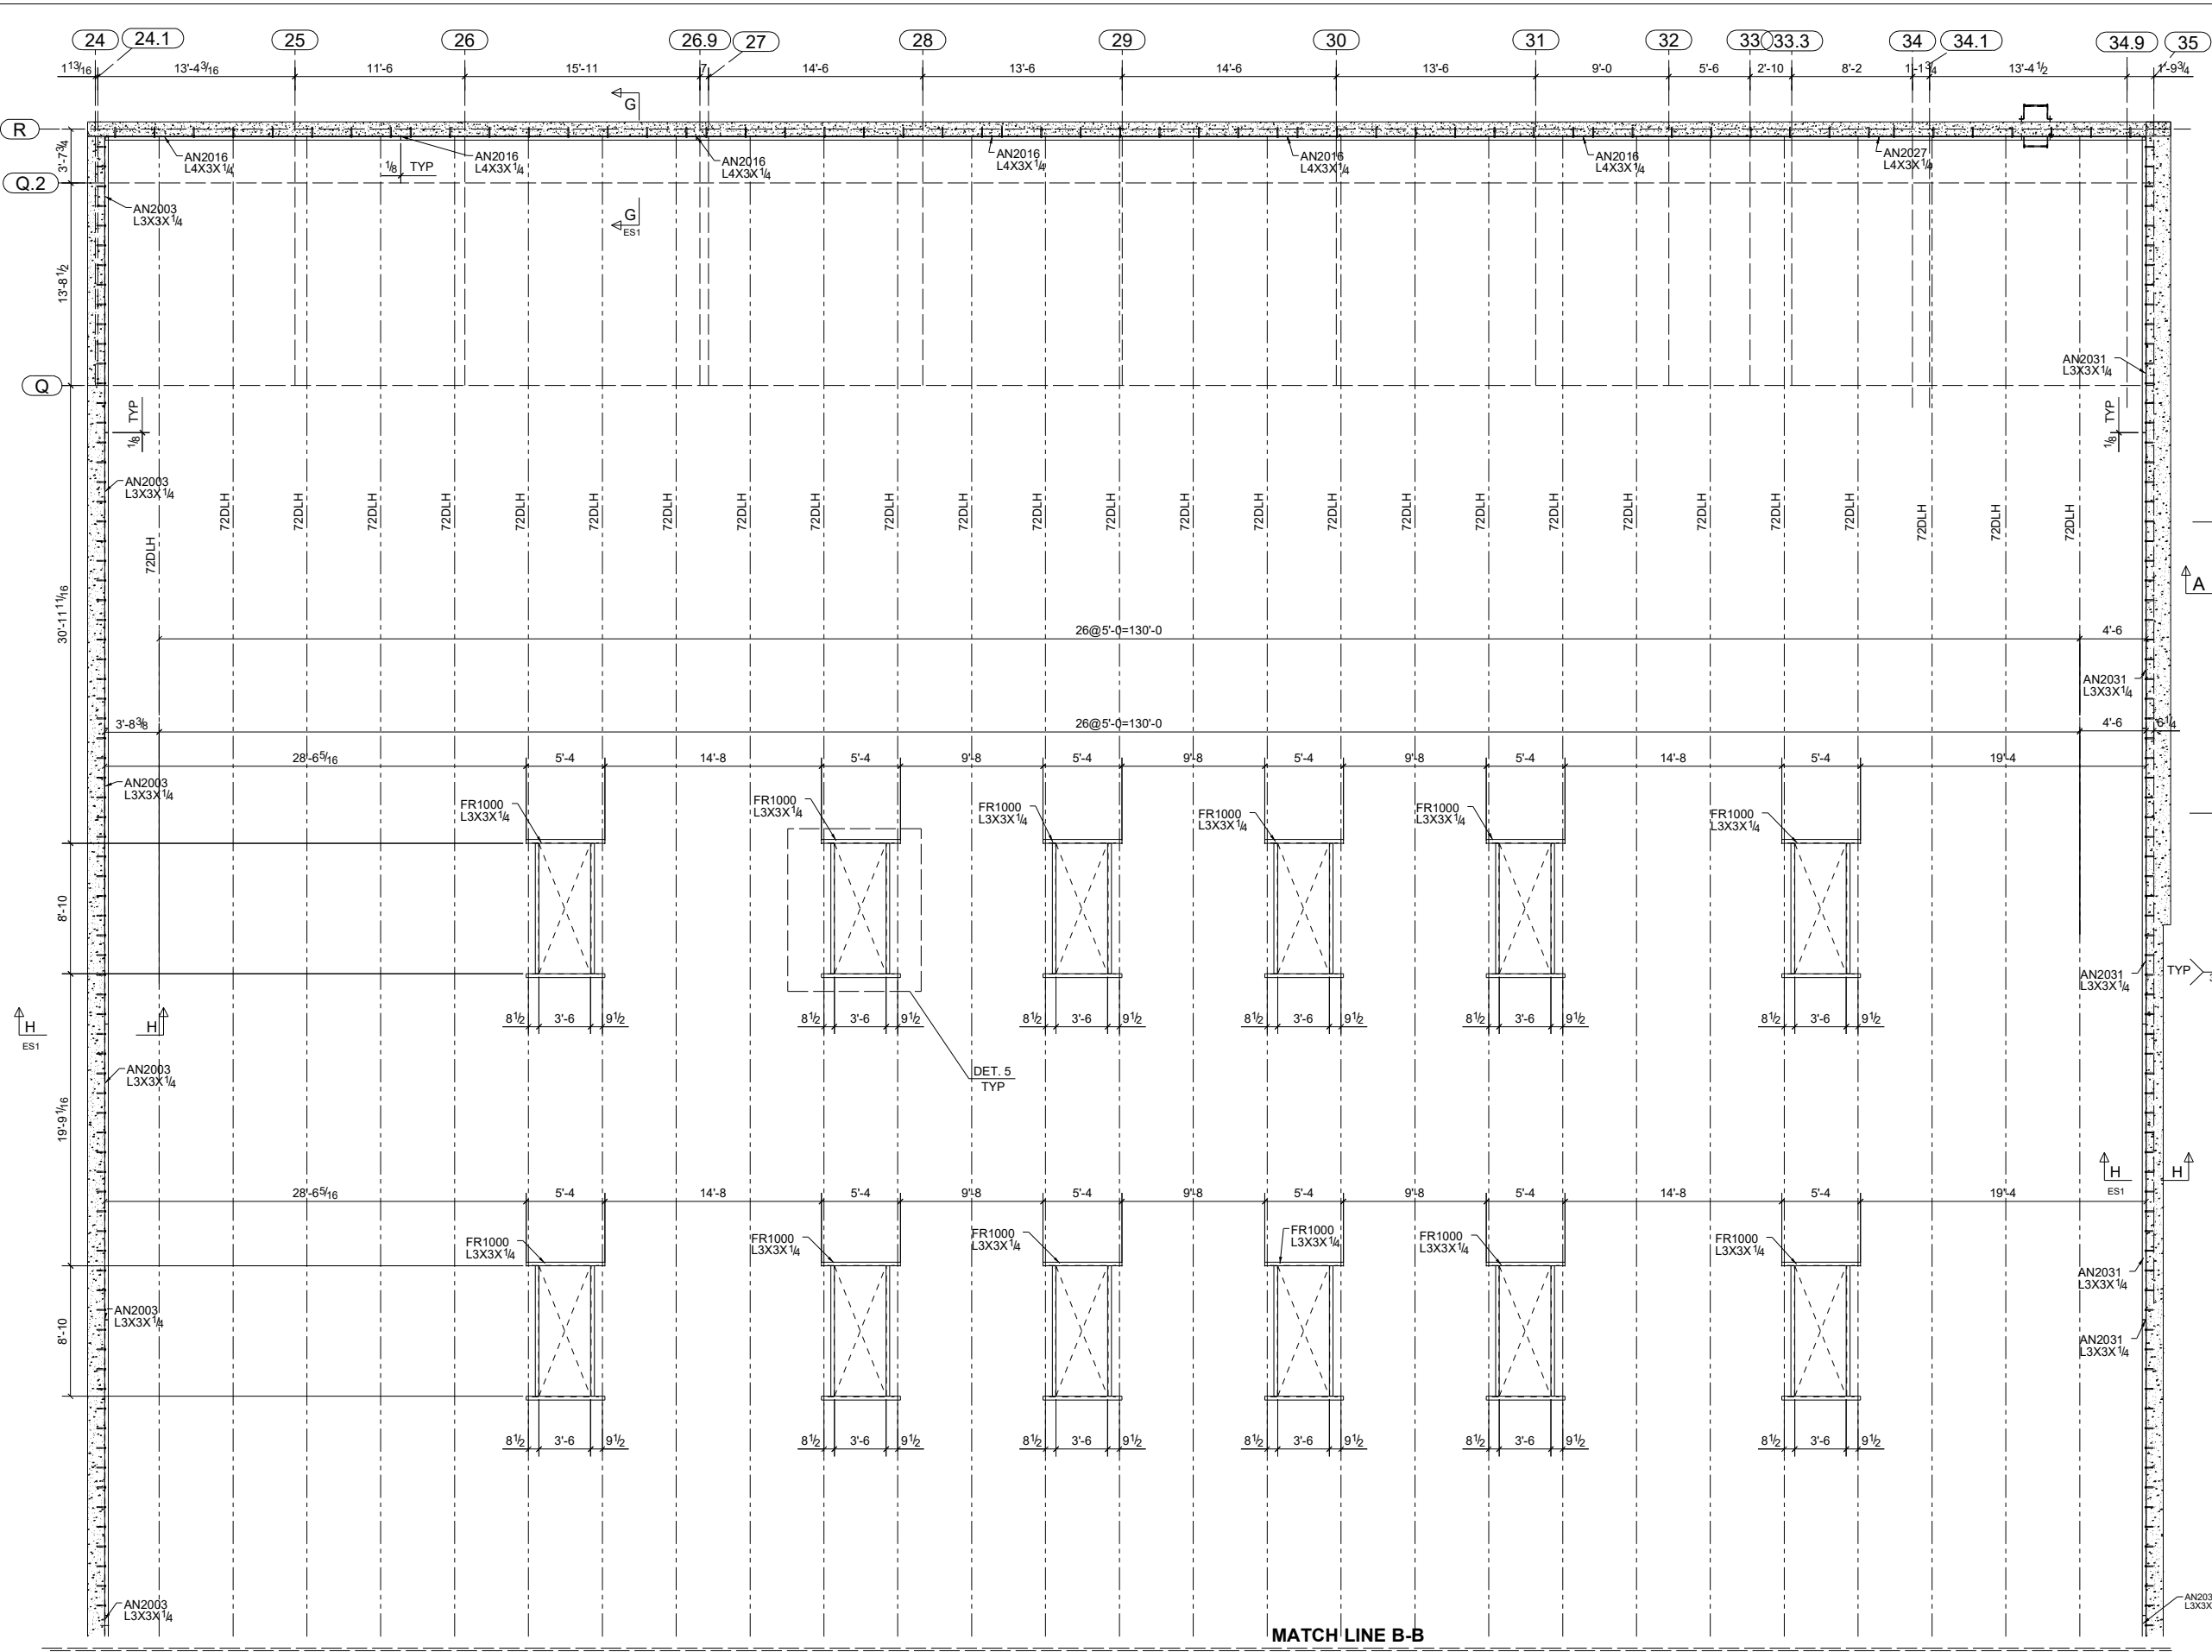

LEGENDS:	
T.O.S	- TOP OF STEEL
T.O.EP	- TOP OF EMBED PLATE
T.O.EA	- TOP OF EMBED ANGLE
EL+	- ELEVATION
T.O.PL	- TOP OF PLATE
T.O.A	- TOP OF ANGLE

MATCH LINE B-B
REFER SHEET E-5

ROOF FRAMING PLAN @118'-8
REF DWG.NO:S2.2C