


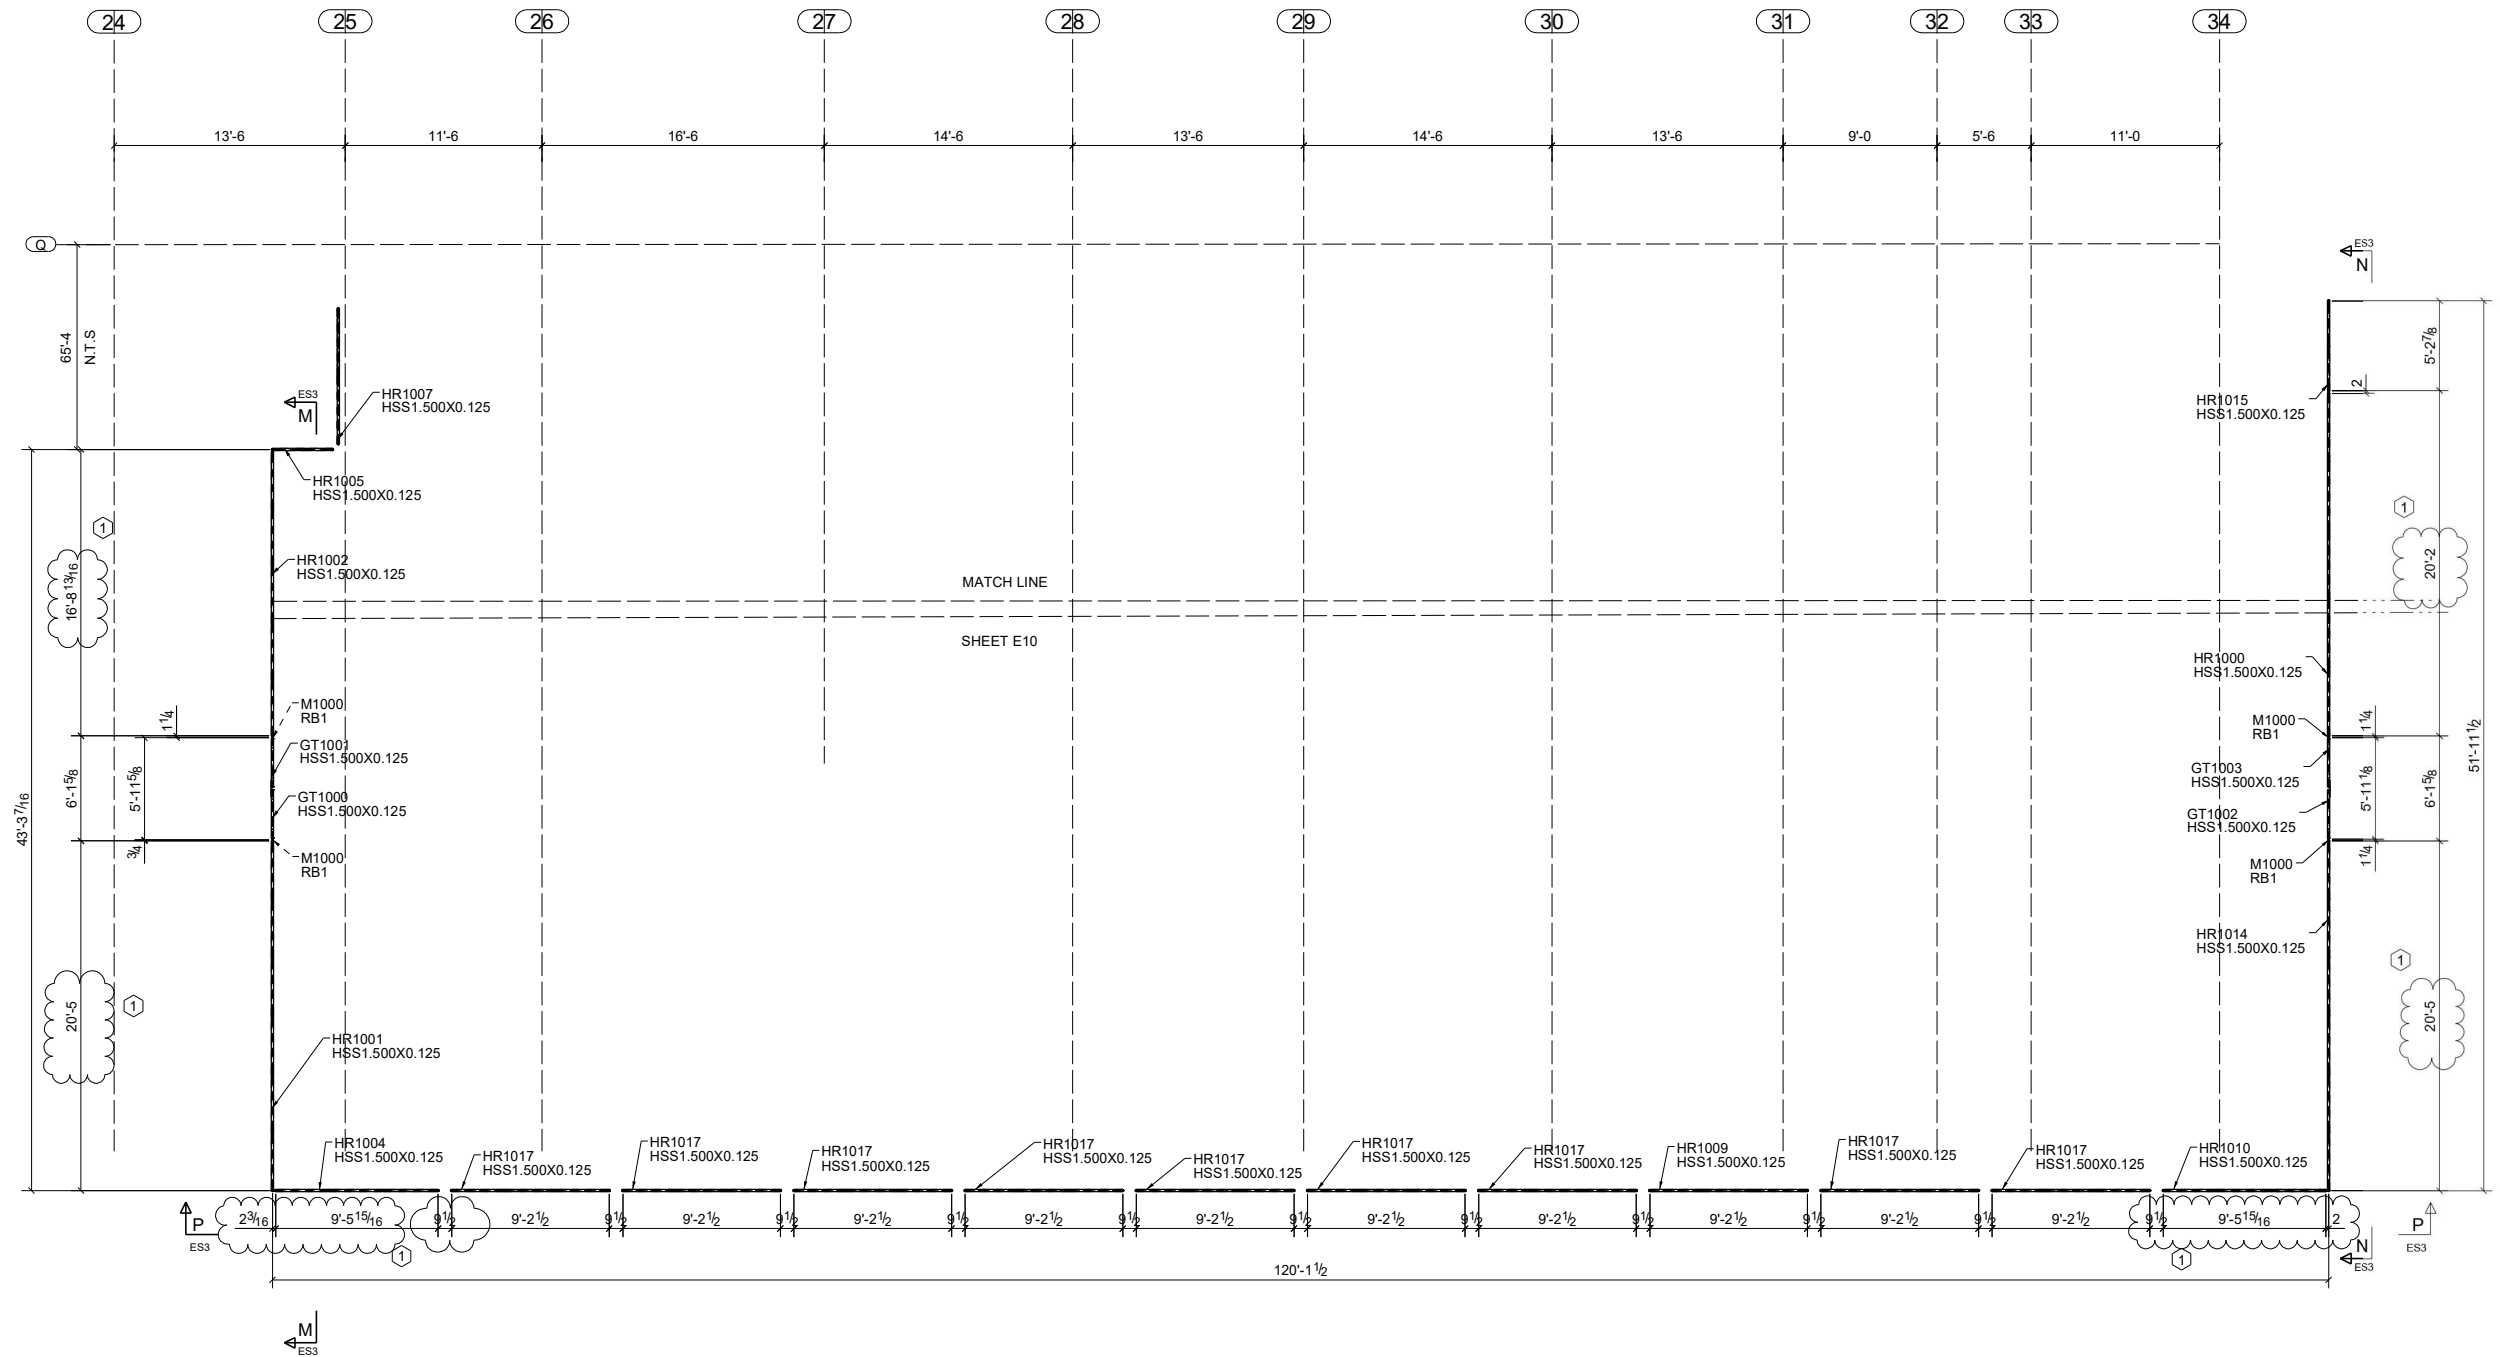

GUARDRAIL PLAN @ 100'-0" AT AREA-C
RFE DWG:S2.1C

APPROVER NOTE:

- ① PLEASE VERIFY AND CONFIRM THE CLOUDED DIMENSION
- ② ALL GUARDRAIL ARE ZINC COATED WITH SURFACE PREPARATION SSPC- SP3