




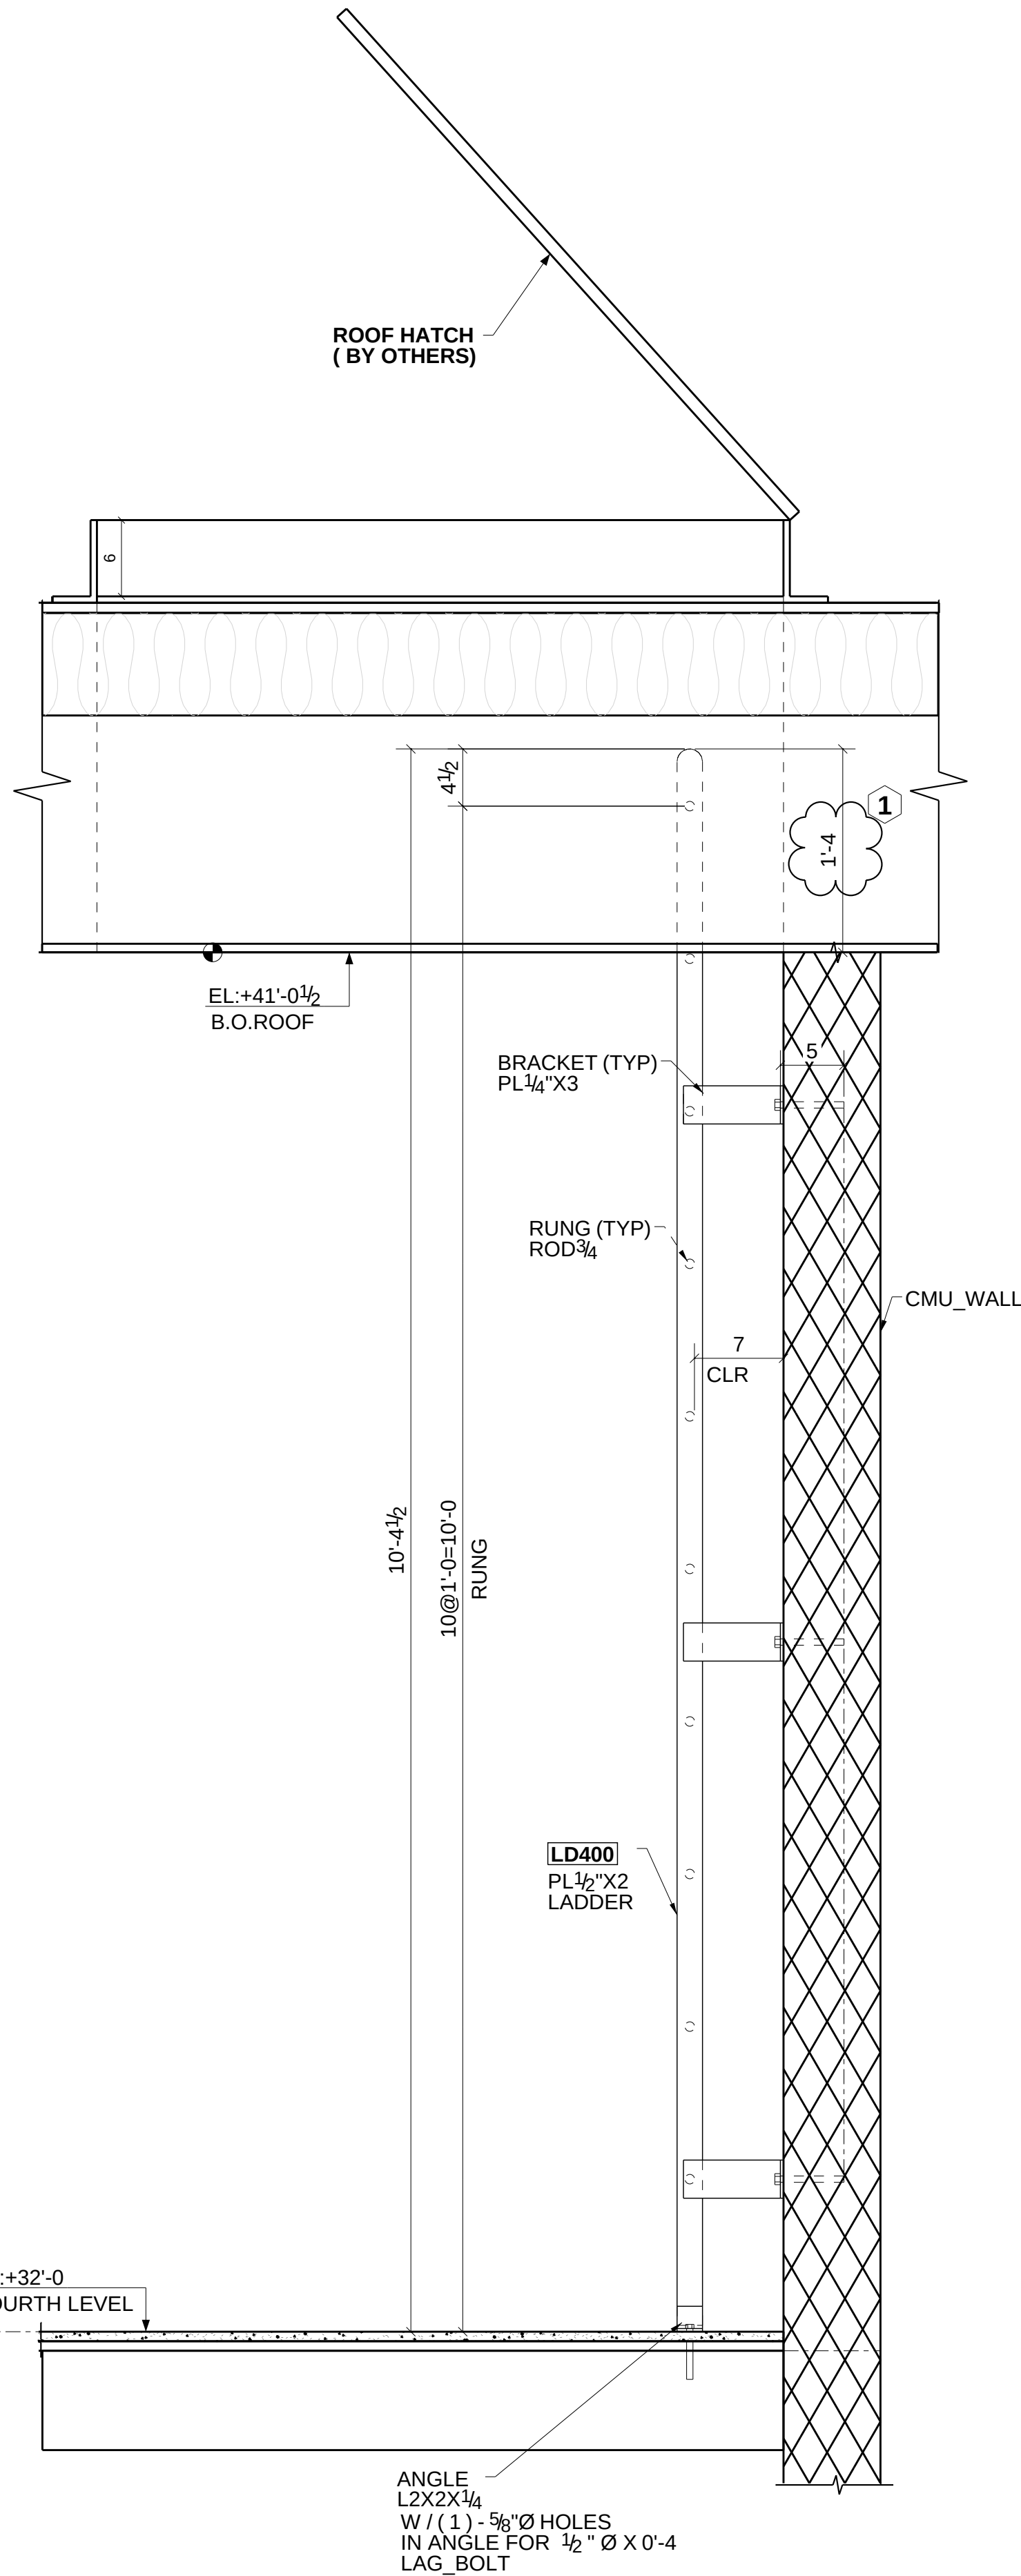


SECTION - B - B
E18

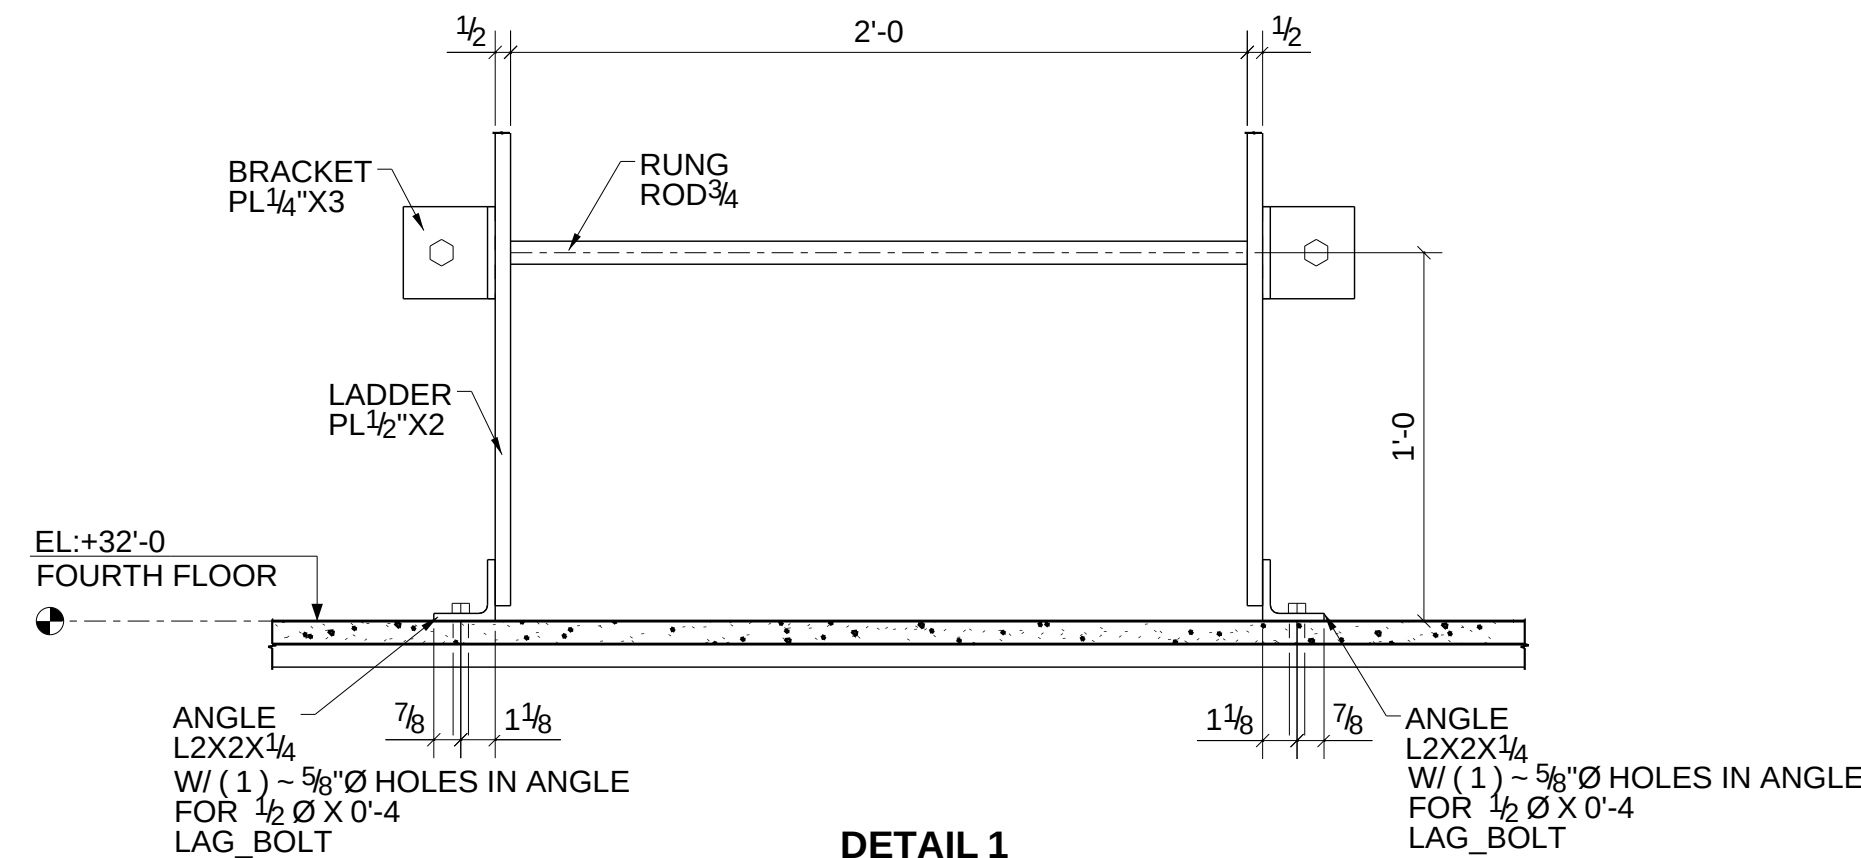

DETAIL 1
E18

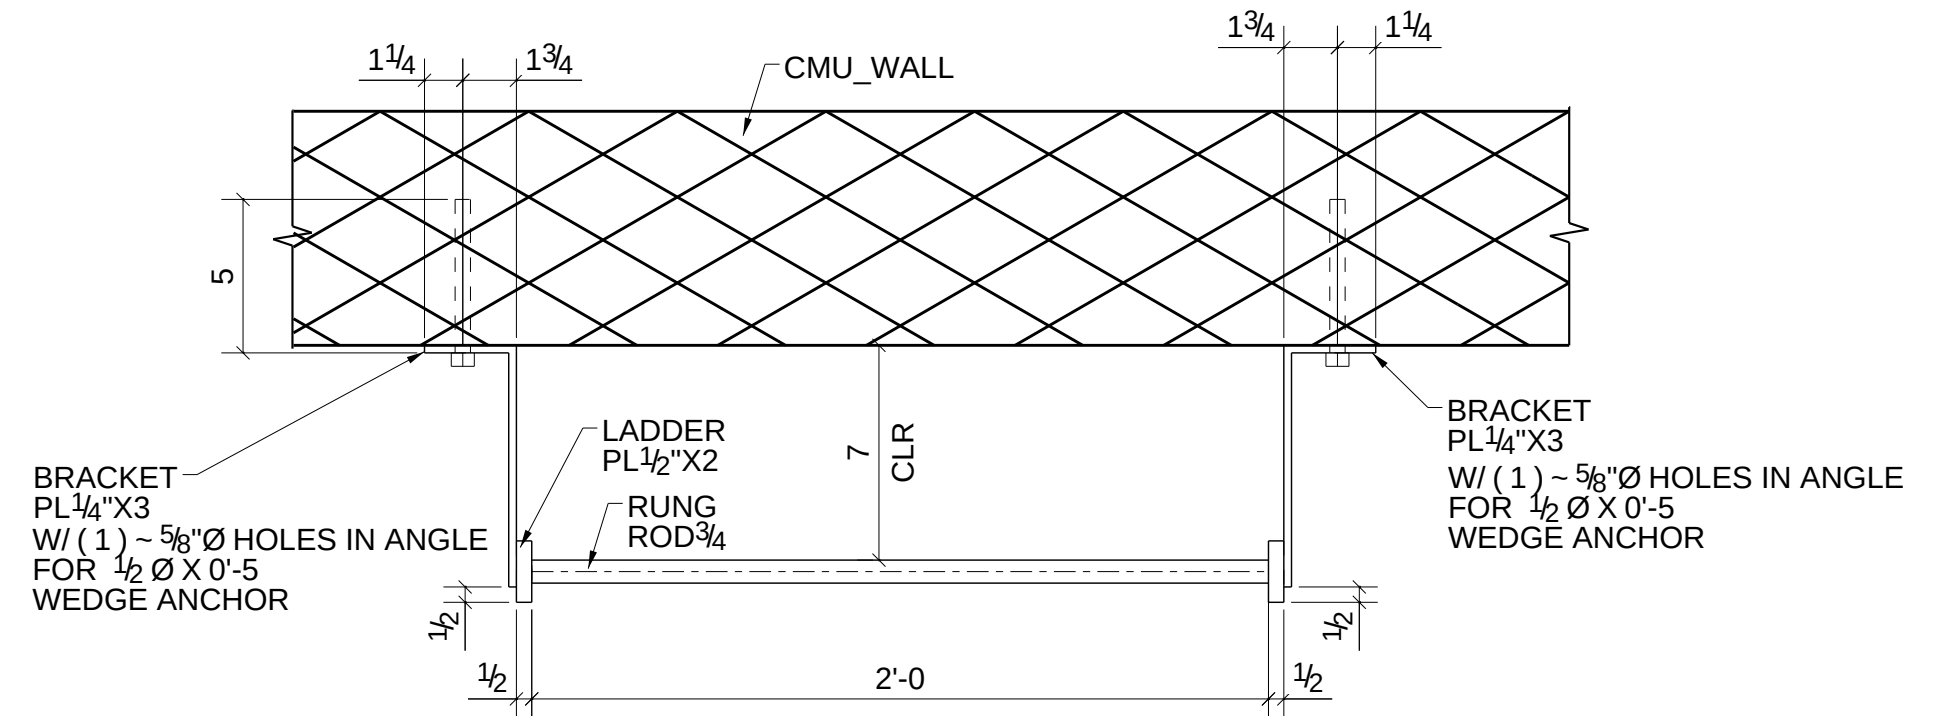

SECTION 2A-2A

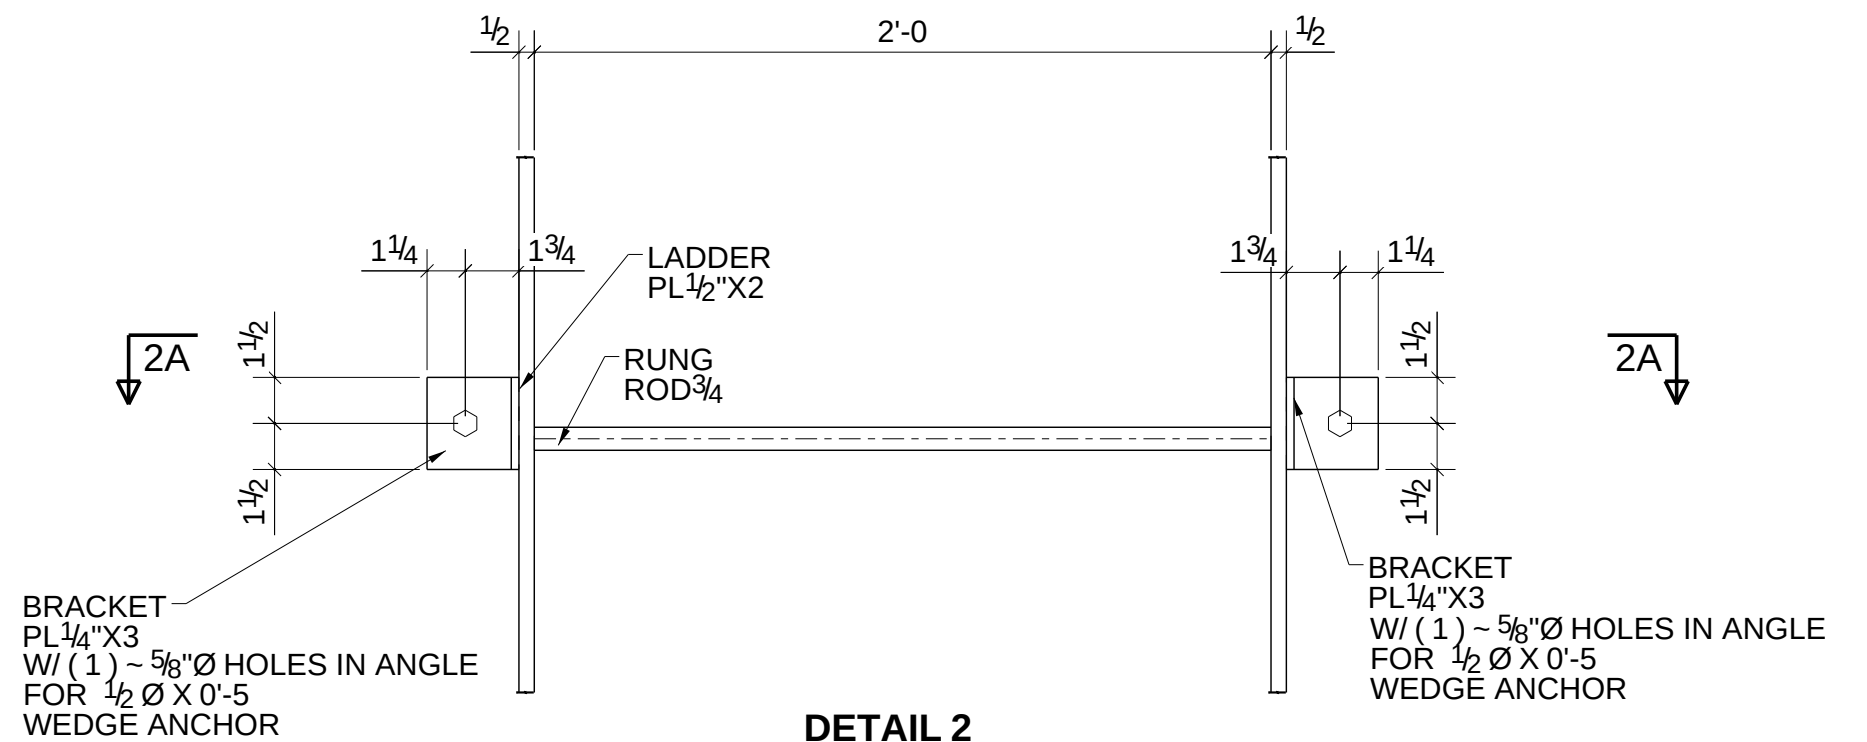

DETAIL 2
E18

FIELD NOTE -

- 1 WE ARE EXTENDING THE LADDER HEIGHT 16" FROM BOTTOM OF ROOF AND ADDING 1 QUANTITY RUNG SO THAT IT CAN BE ADJUSTED WHEN REQUIRED IN FIELD PLEASE CONFIRM PRIOR TO FABRICATION AND ERECTION.

LEGEND:-

EL - ELEVATION.

CLR - CLEARANCE.

T.O.RUNG - TOP OF RUNG.

T.O.LADDER - TOP OF LADDER.

V.I.F - VERIFY IN FIELD.

B.O.ROOF - BOTTOM OF ROOF

0	For Field Use	02/09/2024
REV	DESCRIPTION	DATE

STEEL GRADE:		RICHARDS		OVATA AT REEDY CREEK	
PIPE: A36 UNO		WELDING & METAL FABRICATION, LLC		GRIER ROAD CHARLOTTE, NC 28215	
TUBE: A500 UNO		7324 SIEMENS RD. WENDELL, NC 27591			
WFS: A36 UNO		OFFICE: 919-626-6134			
PL'S ANG'S CHAN'S: A36 UNO		DRAWING TITLE		PROJECT No.	
PAINT: RED OXIDE		DETAILS AND SECTION		DRAWN BY: PVN	
SUR PREP: SSPC-SP2 UNO		ARCHITECT		CHECK BY: LVN	
WELDS: E70XX UNO		ENGINEER		DRA DATE: 02/09/2024	
ALL HOLES 13/16 Ø UNO		DETAILER		1075	
		ARROWOOD & ARROWOOD		1075	
		structural steel detailer		1075	

DRAWING NO:

E20