
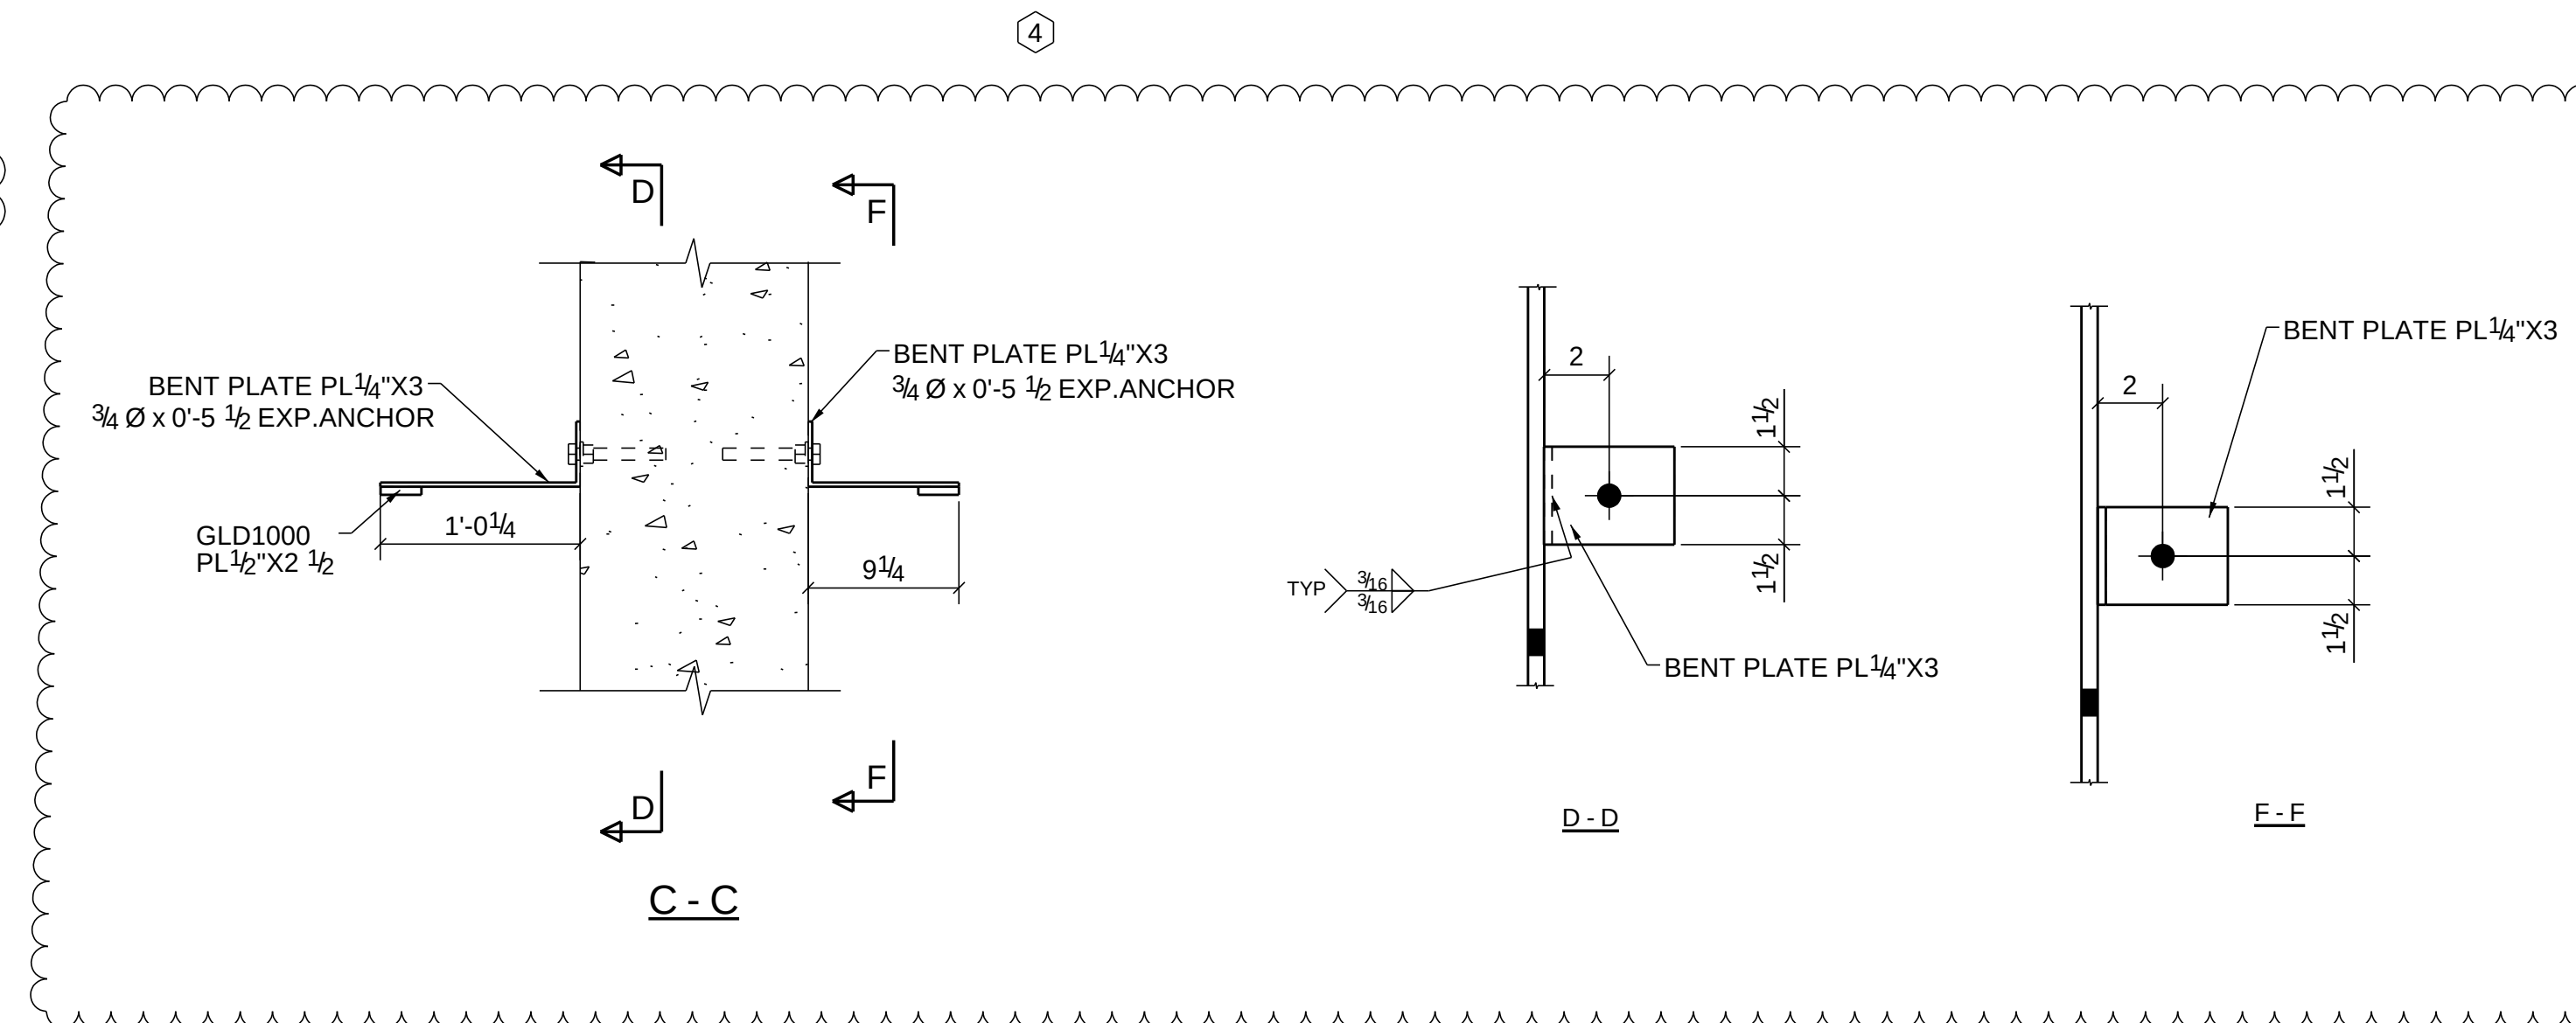
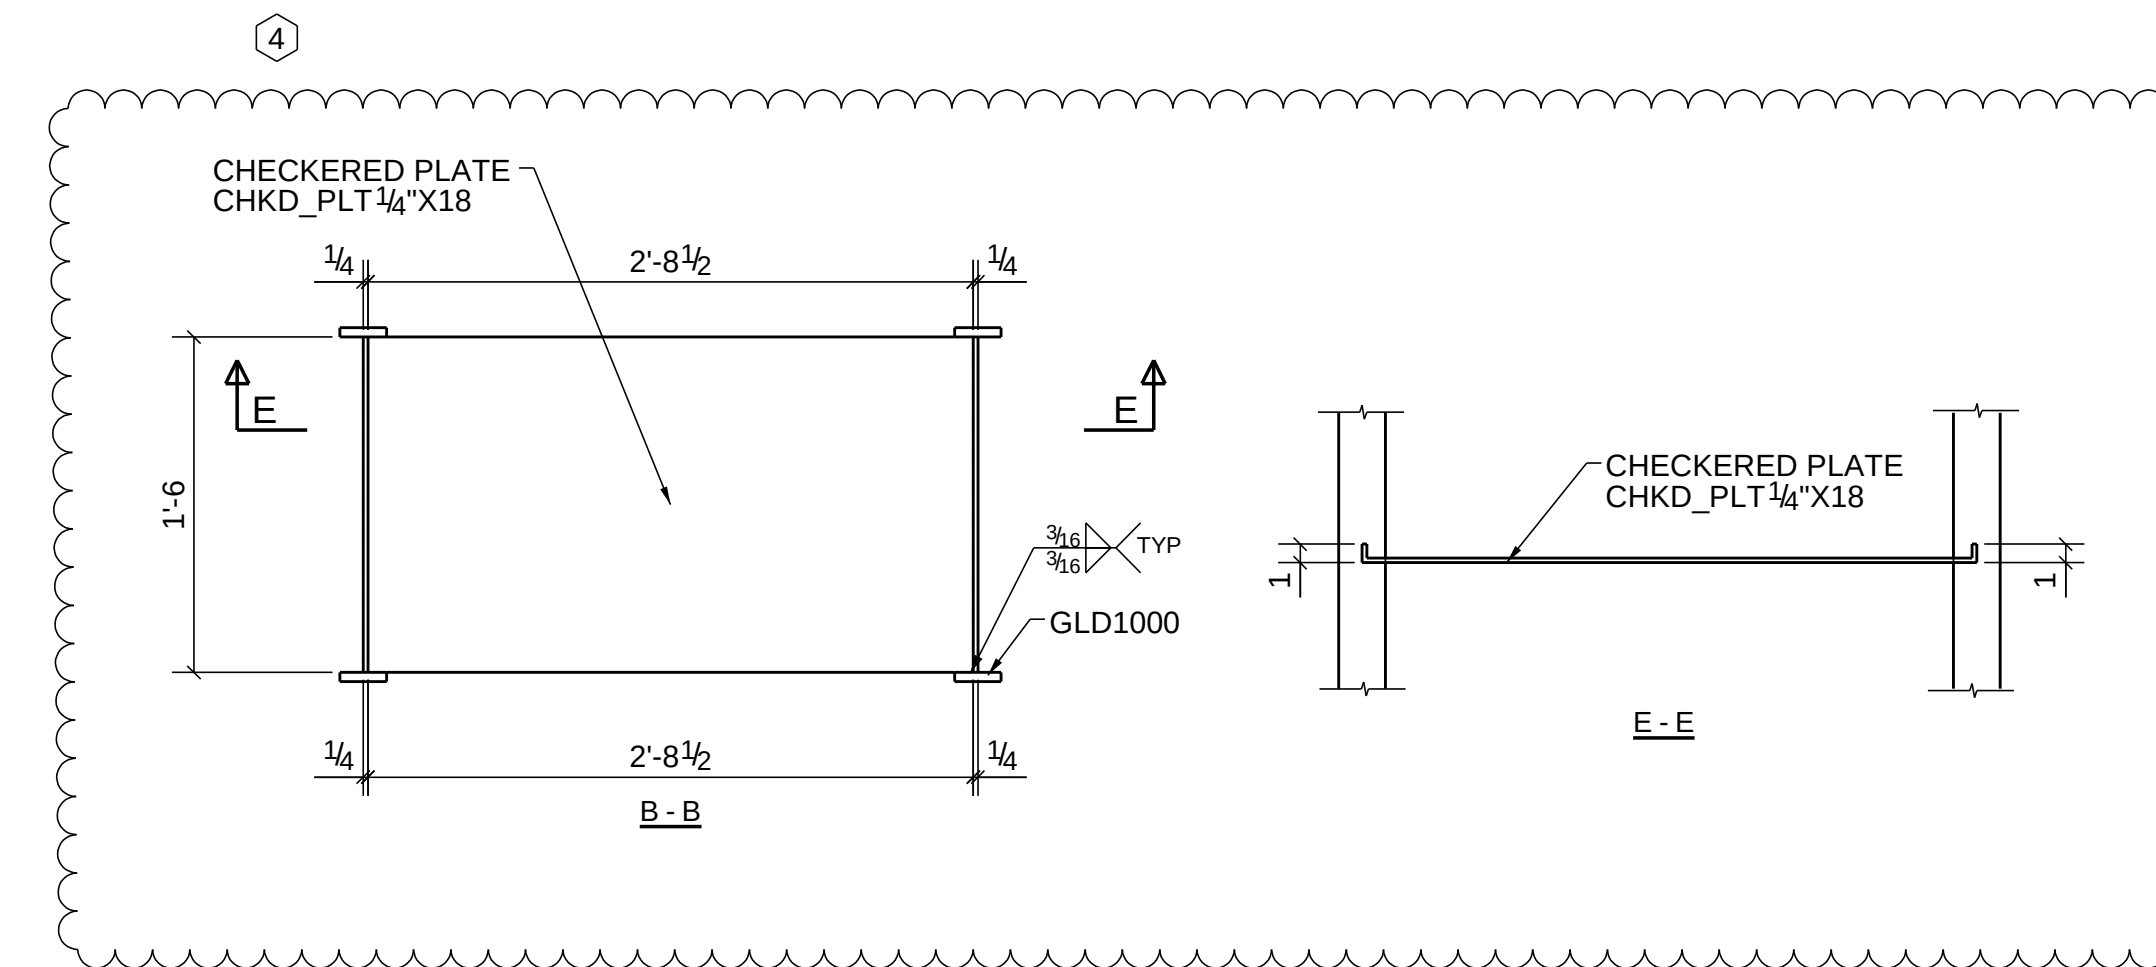
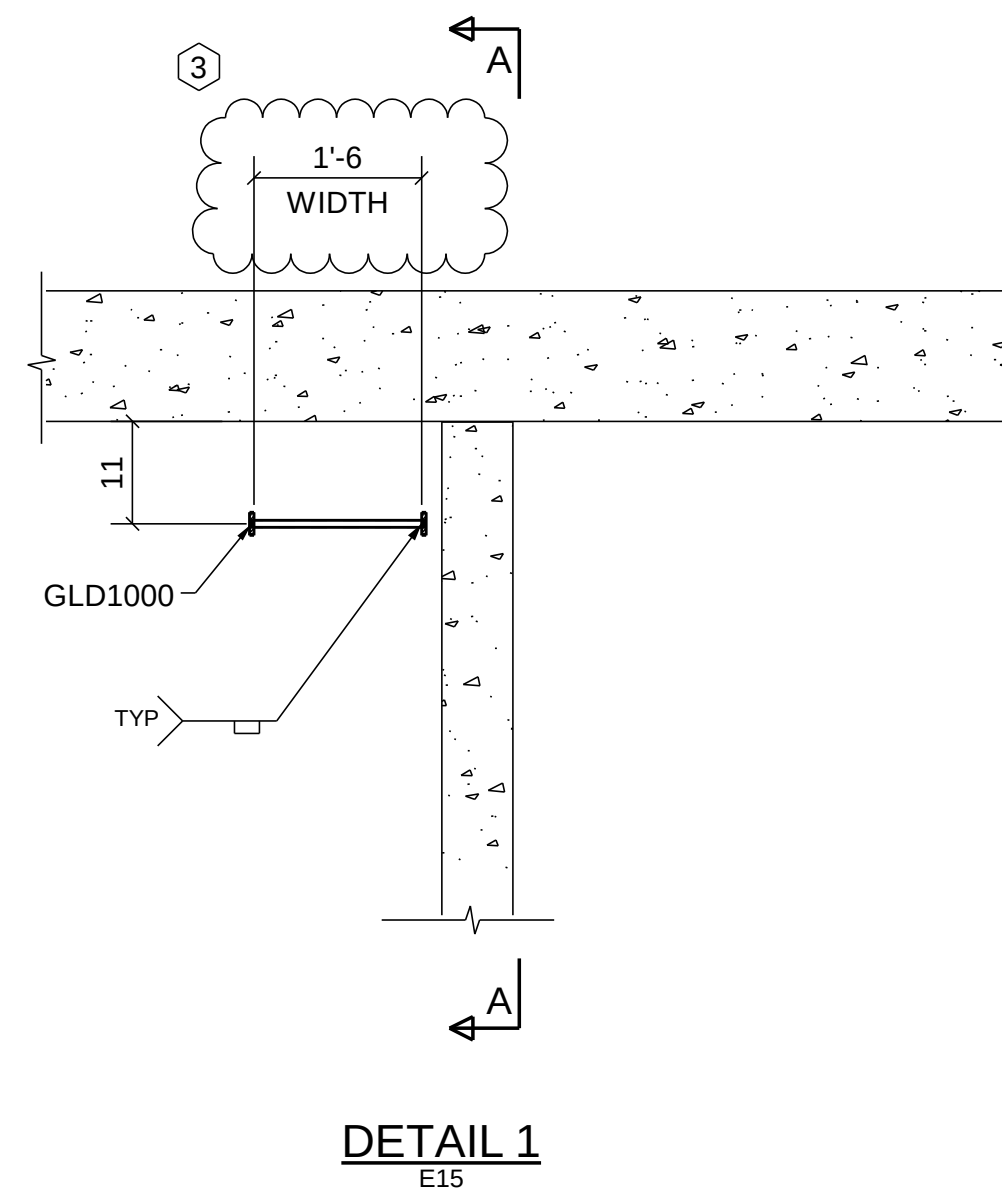


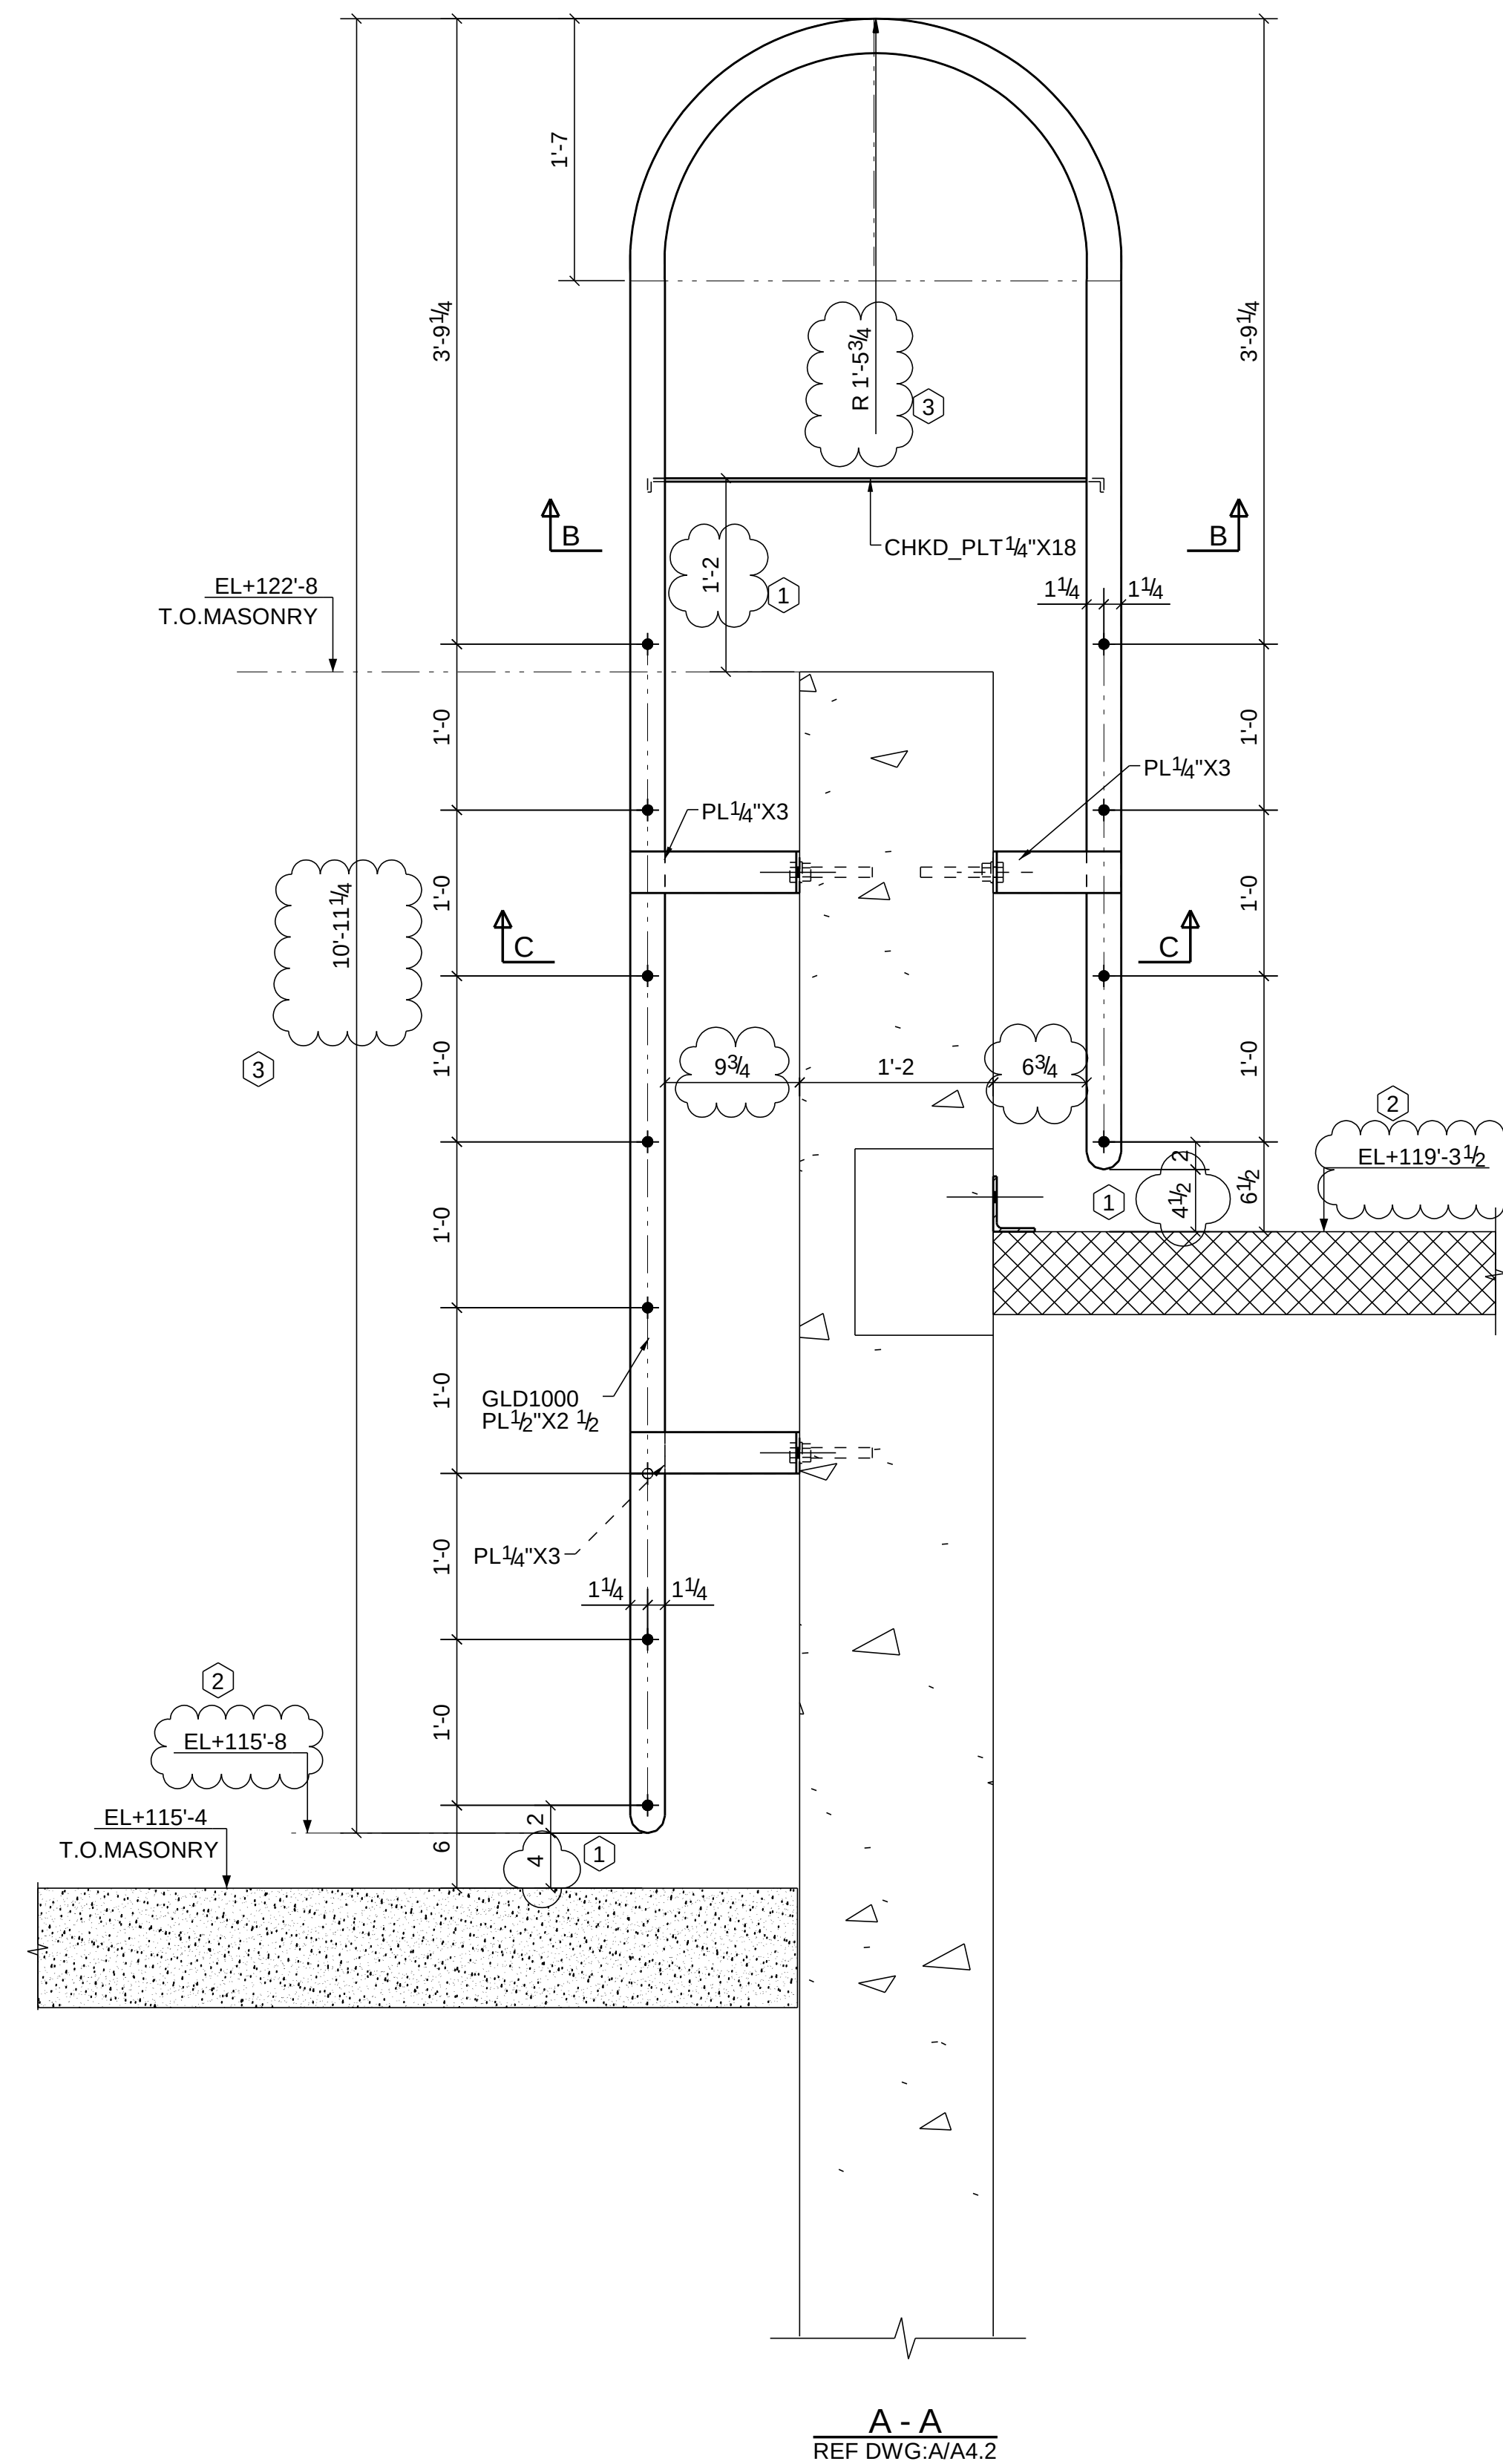

APPROVER NOTE:

PLEASE VERIFY AND CONFIRM
THE CLOUDED DIMENSION

PLEASE VERIFY AND CONFIRM
THE CLOUDED ELEVATION

PLEASE VERIFY AND CONFIRM
THE HEIGHT OF LADDER

PLEASE VERIFY AND CONFIRM
THE CLOUDED DIMENSION

PLEASE VERIFY AND CONFIRM
THE CLOUDED DETAIL



[illegible]

SHEET

ES4

SIoux CITY FOUNDRY CO.
801 DIVISION STREET SIoux CITY, IA. 51102

712-252-4181 800-831-0874
(FAX) 712-252-4197
YOUR FULL SERVICE STEEL COMPANY
www.steelbyrdco.com

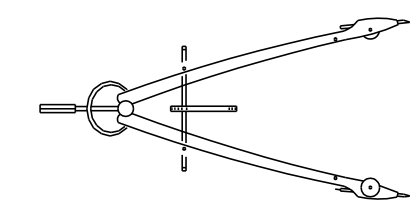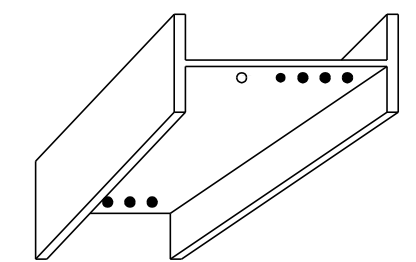

ERECTOR PLAN

DRAWN BY: SSA

DATE: 10/30/2018

SCALE: NTS 10 0000

CHECKED BY: TMT

Project Description:
Bishop Heelan
2015 East 7th Street, Si

CONTRACTOR:
W.A. Klinger, LLC