



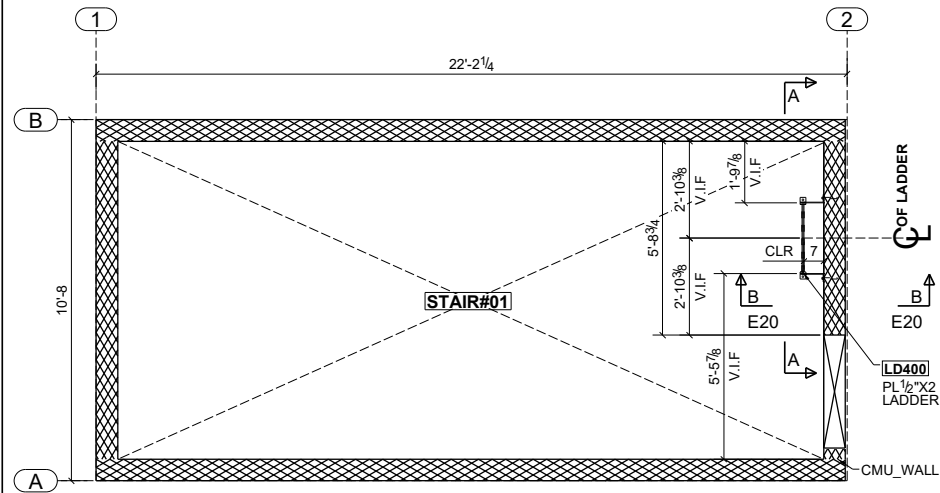


STAIR-1 ROOF LADDER PLAN
(LOCATION TO BE CO-ORDINATED IN FIELD)
(SCALE- 1:30)

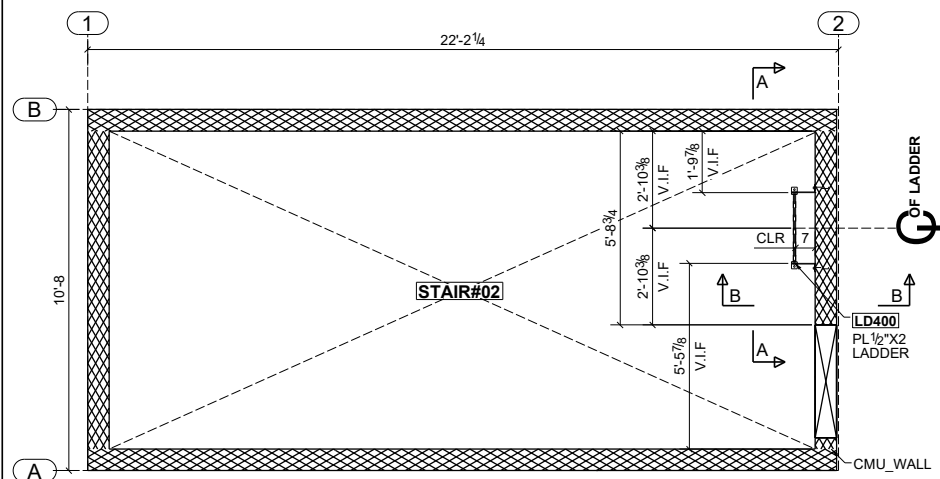


STAIR-2 ROOF LADDER PLAN
(LOCATION TO BE CO-ORDINATED IN FIELD)
(SCALE- 1:30)

LEGEND:-
EL - ELEVATION.
CLR - CLEARANCE.
T.O.RUNG - TOP OF RUNG.
T.O.LADDER - TOP OF LADDER.
V.I.F - VERIFY IN FIELD.
B.O.ROOF - BOTTOM OF ROOF

FIELD NOTE -
① WE ARE EXTENDING THE LADDER HEIGHT 16" FROM BOTTOM OF ROOF AND ADDING 1 QUANTITY RUNG SO THAT IT CAN BE ADJUSTED WHEN REQUIRED IN FIELD PLEASE CONFIRM PRIOR TO FABRICATION AND ERECTION.

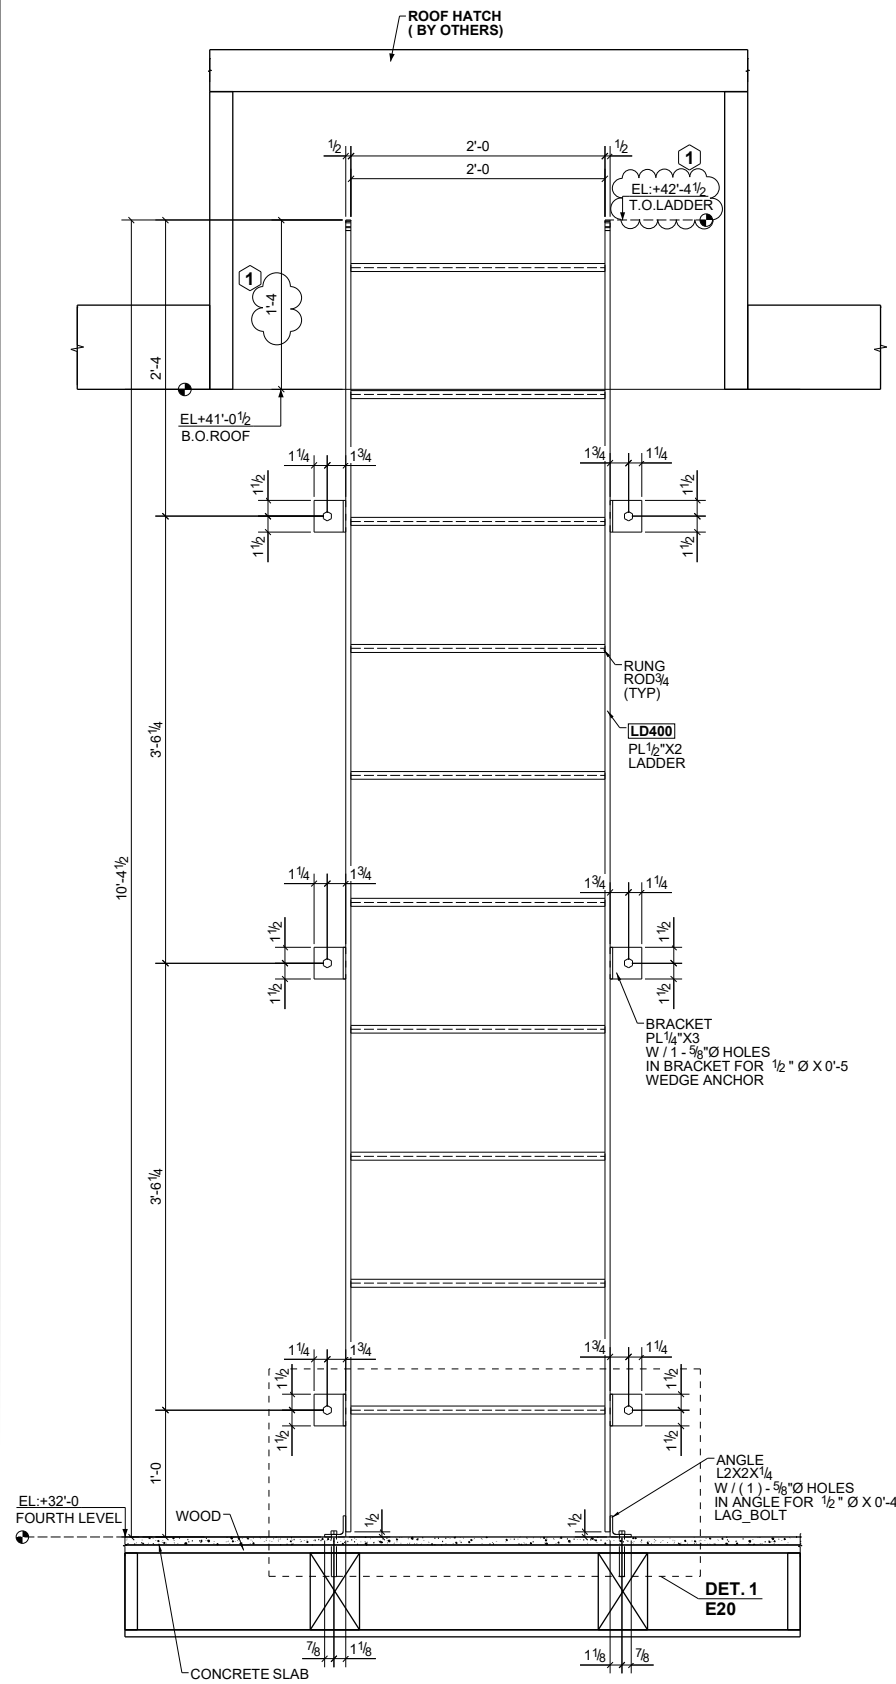

SECTION-A - A

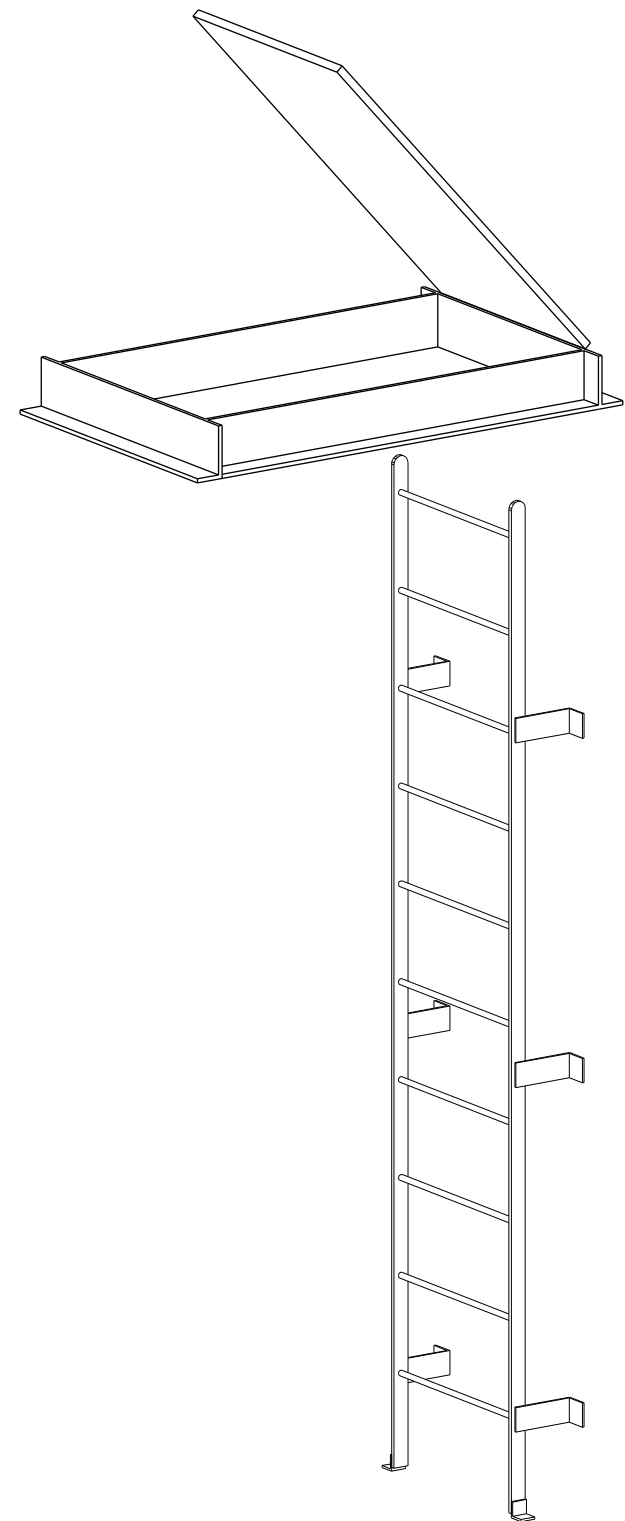

ISOMETRIC VIEW - ROOF LADDER

0	For Field Use	02/09/2024
A	For Approval	10/31/2023
REV	DESCRIPTION	DATE