
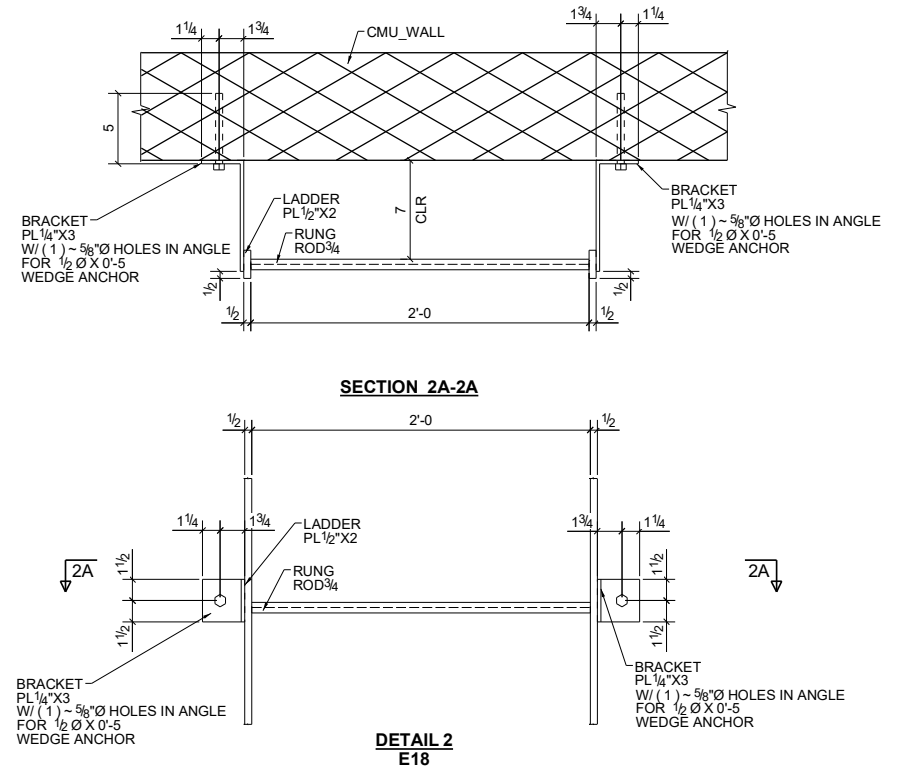
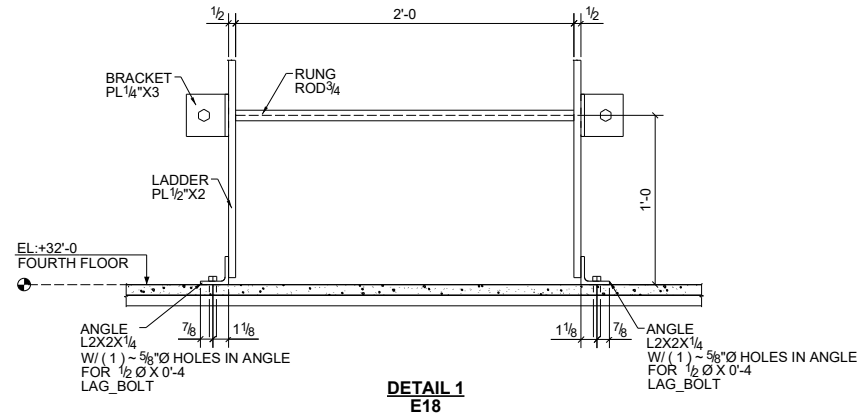


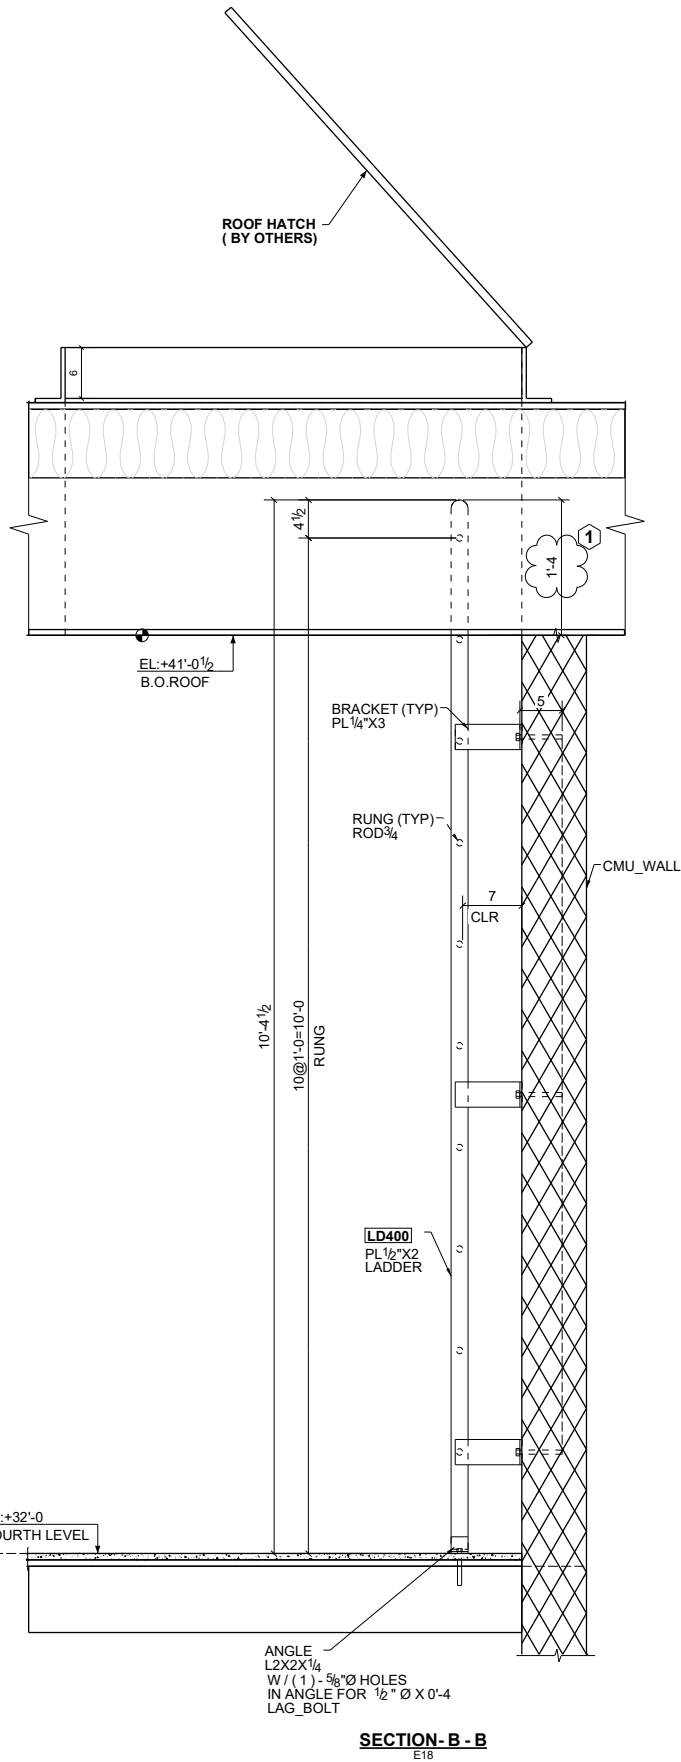

FIELD NOTE -

1 WE ARE EXTENDING THE LADDER HEIGHT 16" FROM BOTTOM OF ROOF AND ADDING 1 QUANTITY RUNG SO THAT IT CAN BE ADJUSTED WHEN REQUIRED IN FIELD PLEASE CONFIRM PRIOR TO FABRICATION AND ERECTION.

LEGEND:-

EL - ELEVATION.

CLR - CLEARANCE.

T.O.RUNG - TOP OF RUNG.

T.O.LADDER - TOP OF LADDER.

V.I.F - VERIFY IN FIELD.

B.O.ROOF - BOTTOM OF ROOF

0	For Field Use	02/09/2024
REV	DESCRIPTION	DATE