




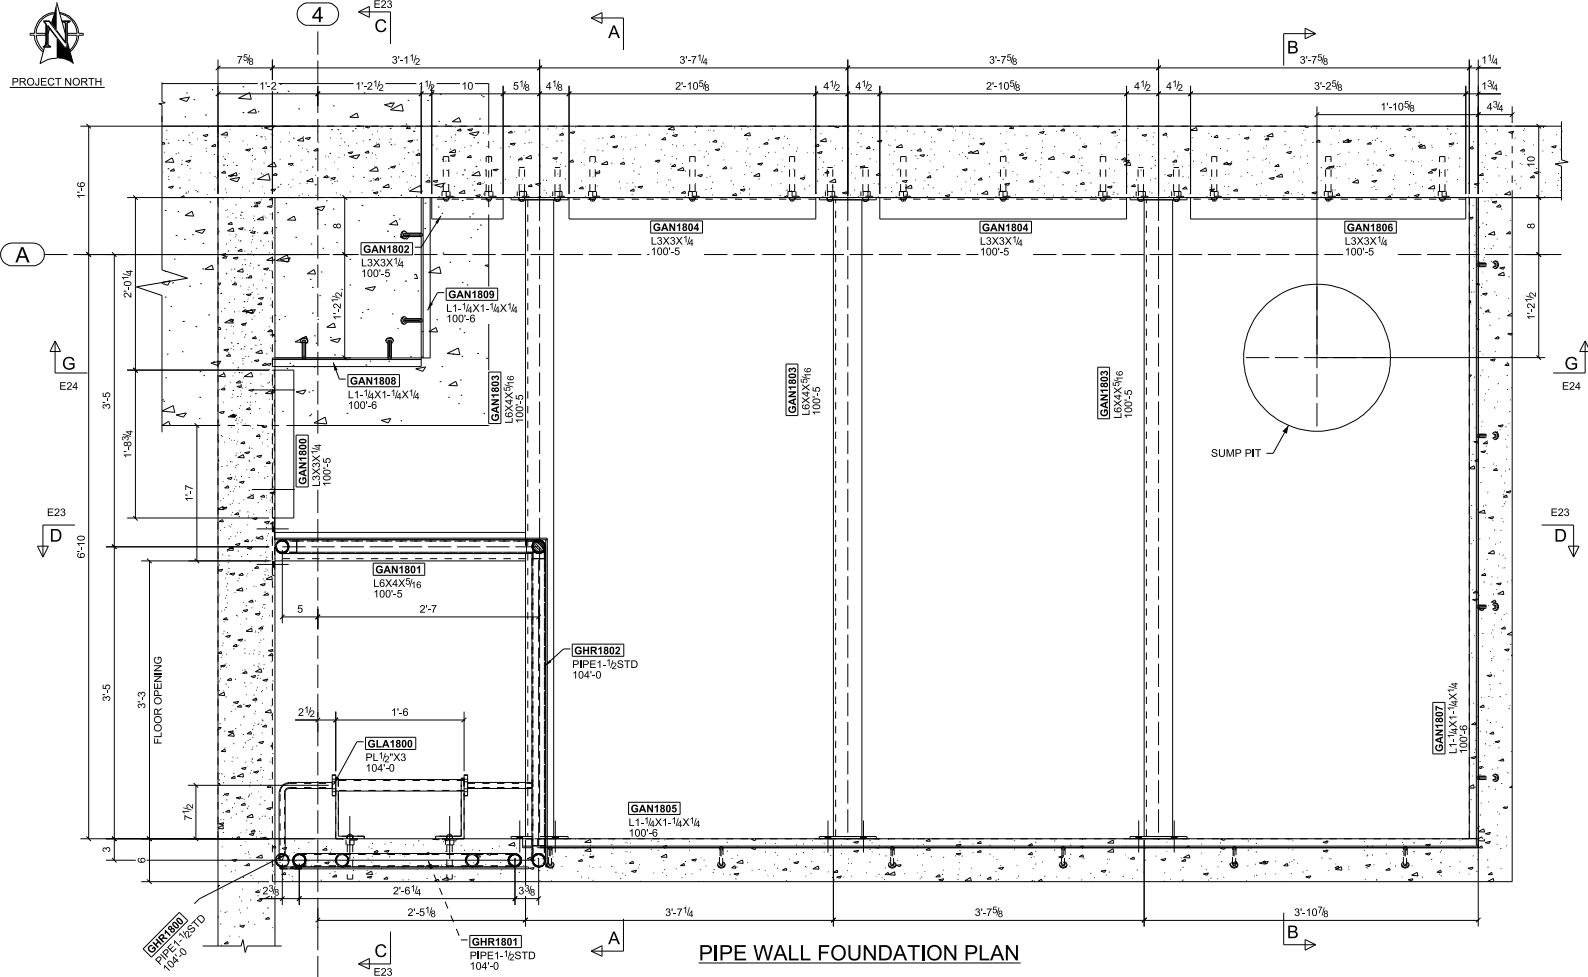

PIPE WALL FOUNDATION PLAN

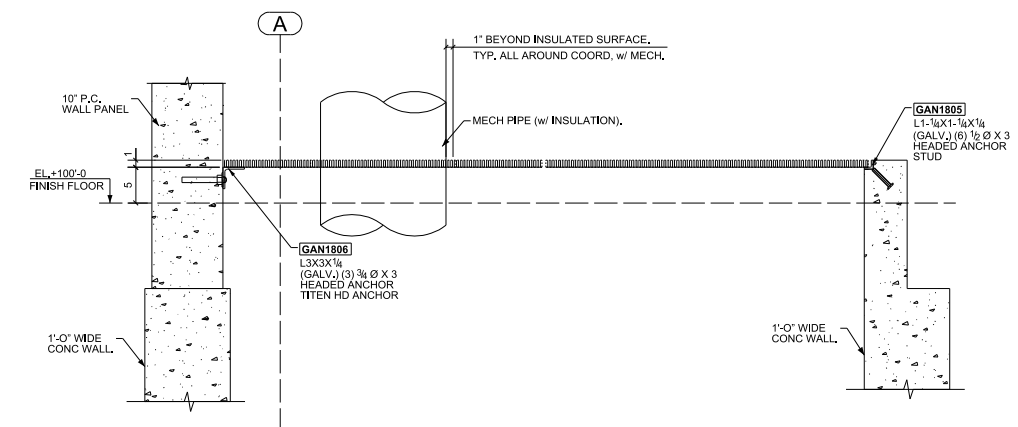

B - B
(REF.DWG.NO.: 2/AE308)

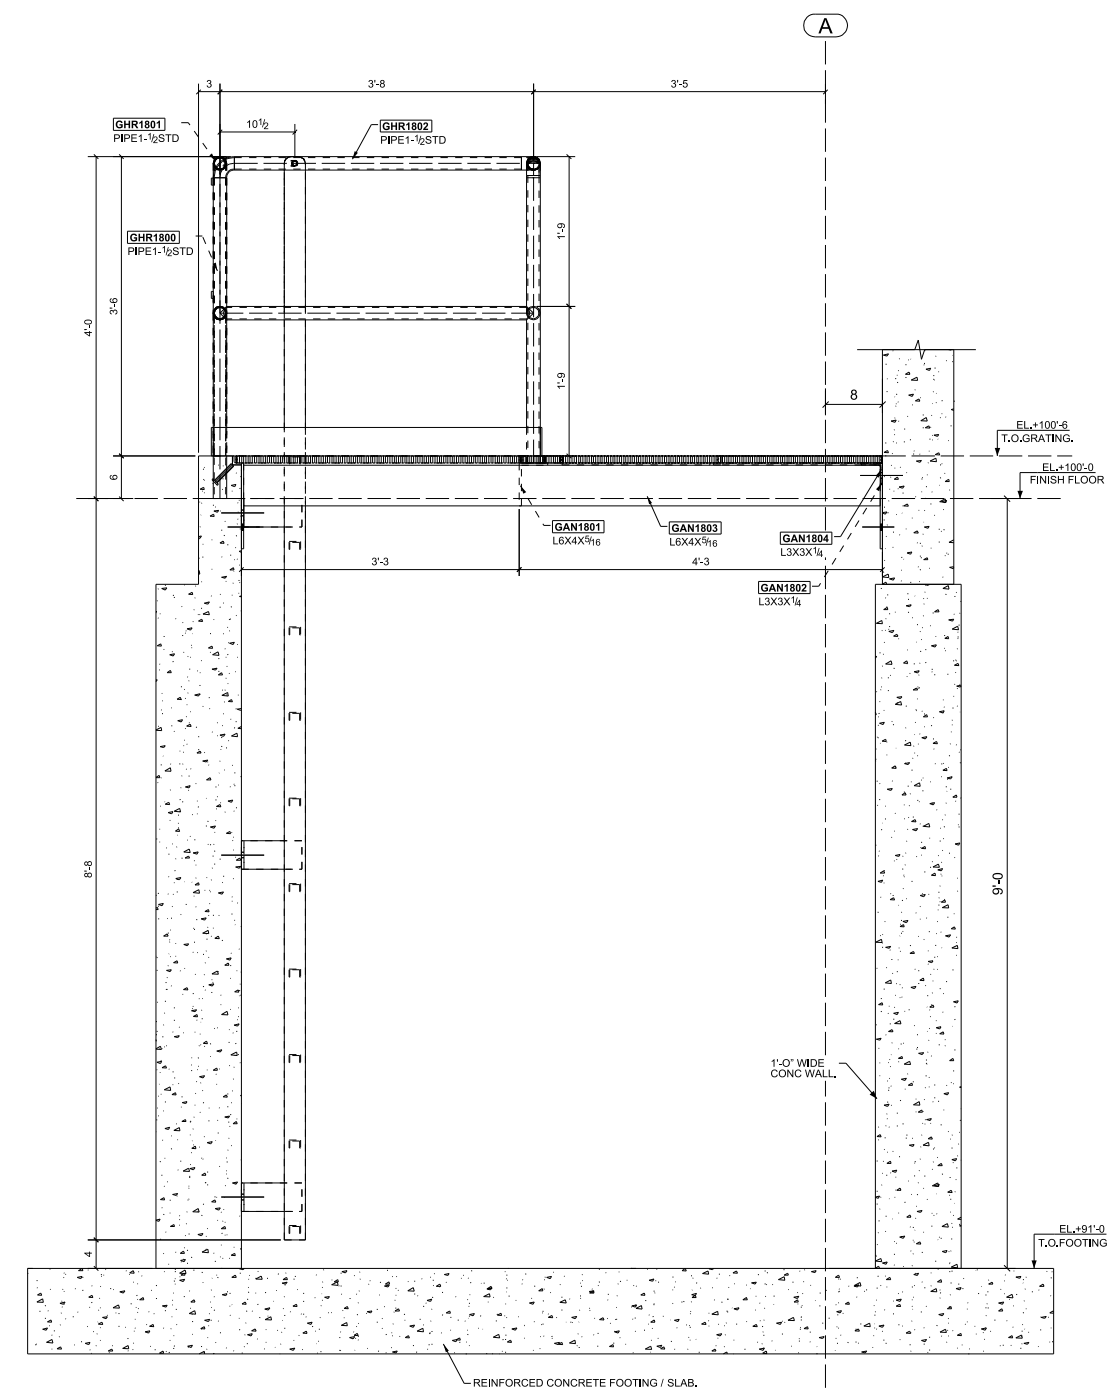

A - A
(REF.DWG.NO.: 2/AE308)

GENERAL NOTE :-
1. ELEVATIONS SHOWN ON PLAN ARE WITH RESPECT TO FINISHED FLOOR LEVEL 100'-0"
2. REFER DWG E22 TO E24 FOR SECTIONS AND DETAILS.