
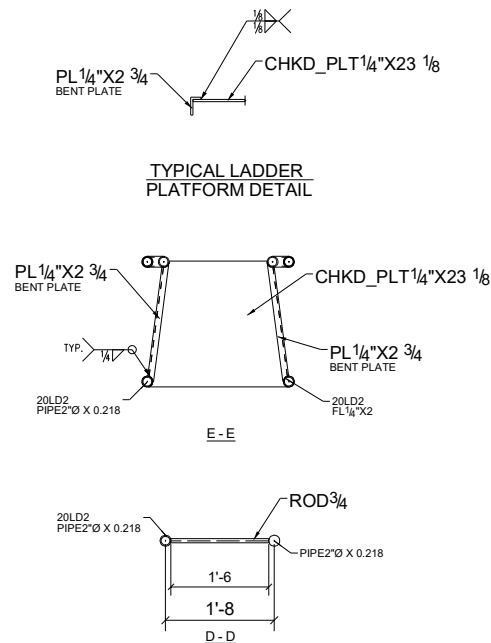
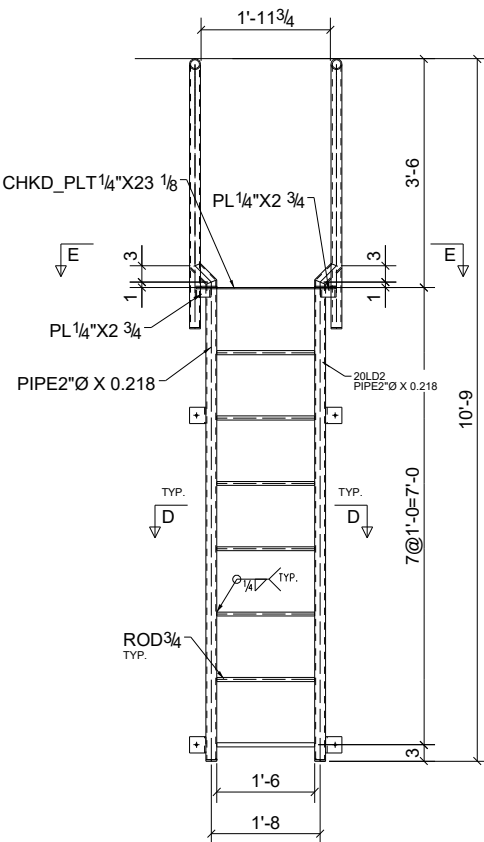
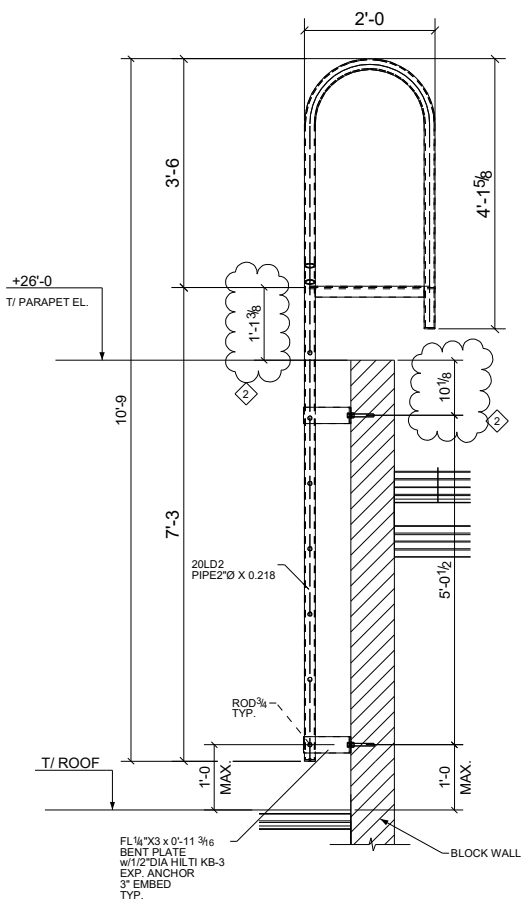
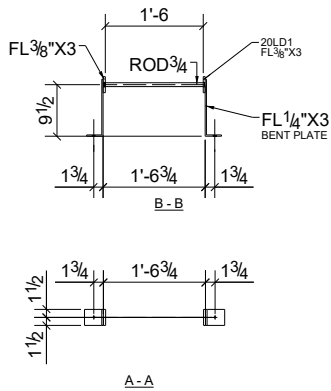
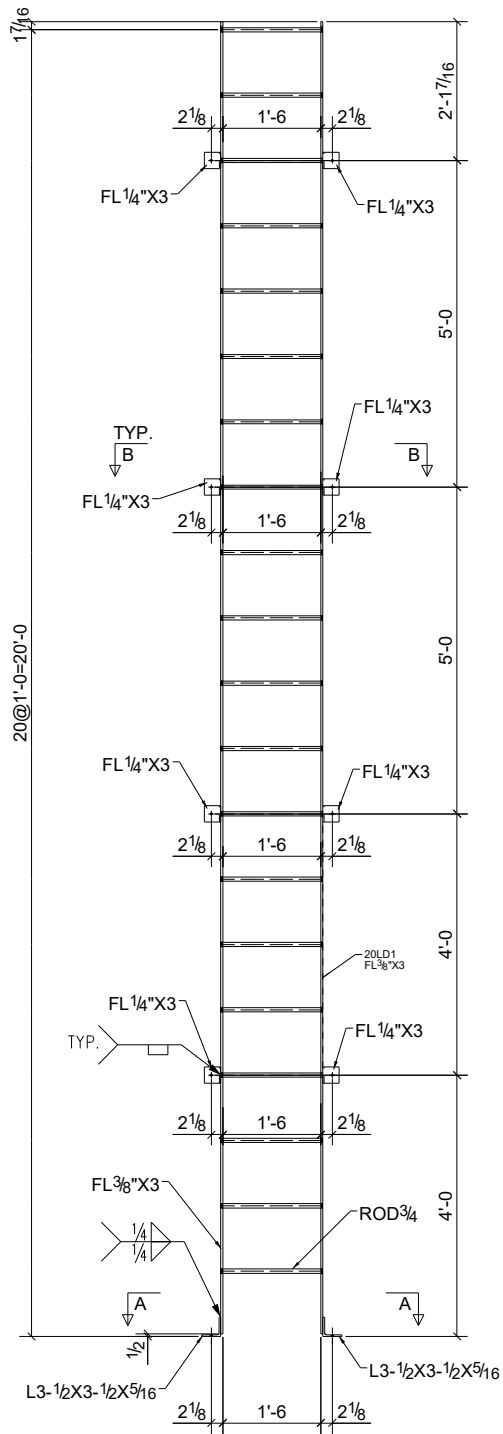


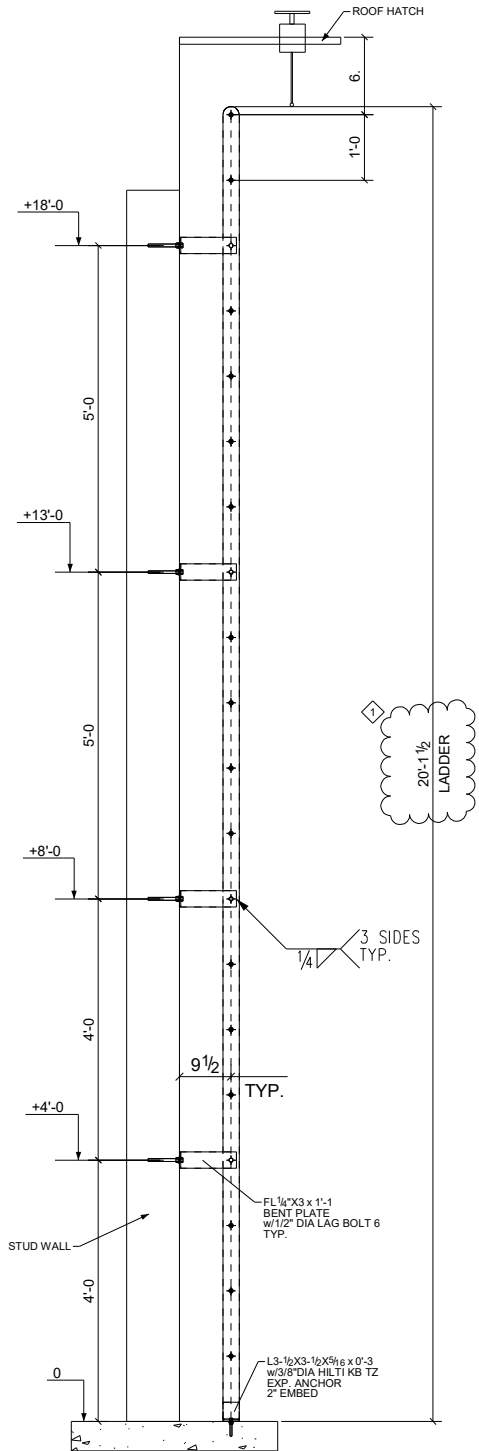

APPROVER PLEASE VERIFY
1. PLEASE VERIFY THE LADDER LENGTH IN FIELD BEFORE FABIRCATION
2.CLOUDED DIMENSIONS IN FIELD BEFORE FABRICATION

FOR SC BOLTS DON'T PAINT 3" FROM CENTER OF HOLE										
WORK WITH SHEETS				PROJECT		Firebaugh HS - Performi				
MATERIAL		PRINTS ISSUED								
WIDE FLANGE	A992 GR 50	FOR FABRICATION	03/27/2018	ADDRESS	Firebaugh-Las Deltas Unified School District					
WT SECTIONS	A992 GR 50	FOR APPROVAL	01/25/2018							
TS/HSS	A500 GR -B			WORK ORDER #						
PIPE	A53 GR -B			CONTRACTOR						
CHANNELS	A36			ARCHITECT	Gonzalez Architects					
ANGLES	A36			ENGINEER						
PLATE	A36/A572 GR50									
A-BOLTS										RELEASED
A-BOLTS				BY	DATE		BY	DATE		
MOMENT FRAME				DRAWN	KGNI 01/21/2018	CHECKED	JA	01/21/2018		
WELDS	E70XX			REV-A						
HOLE/BOLTS				REV-B						
OPEN HOLES	13/16 Ø	FRESNO FAB-TECH Incorporated 1035 k street Sanger, CA 93657 Phone 559.875.9800 JOB NO. 18-02 SHEET E7 ⚠								
BOLTS	3/4Ø									
SURFACE FINISH/PAINT NOTE										
CLEAN										
PAINT	SHOP PRIMER									
FOR FABRICATION										