

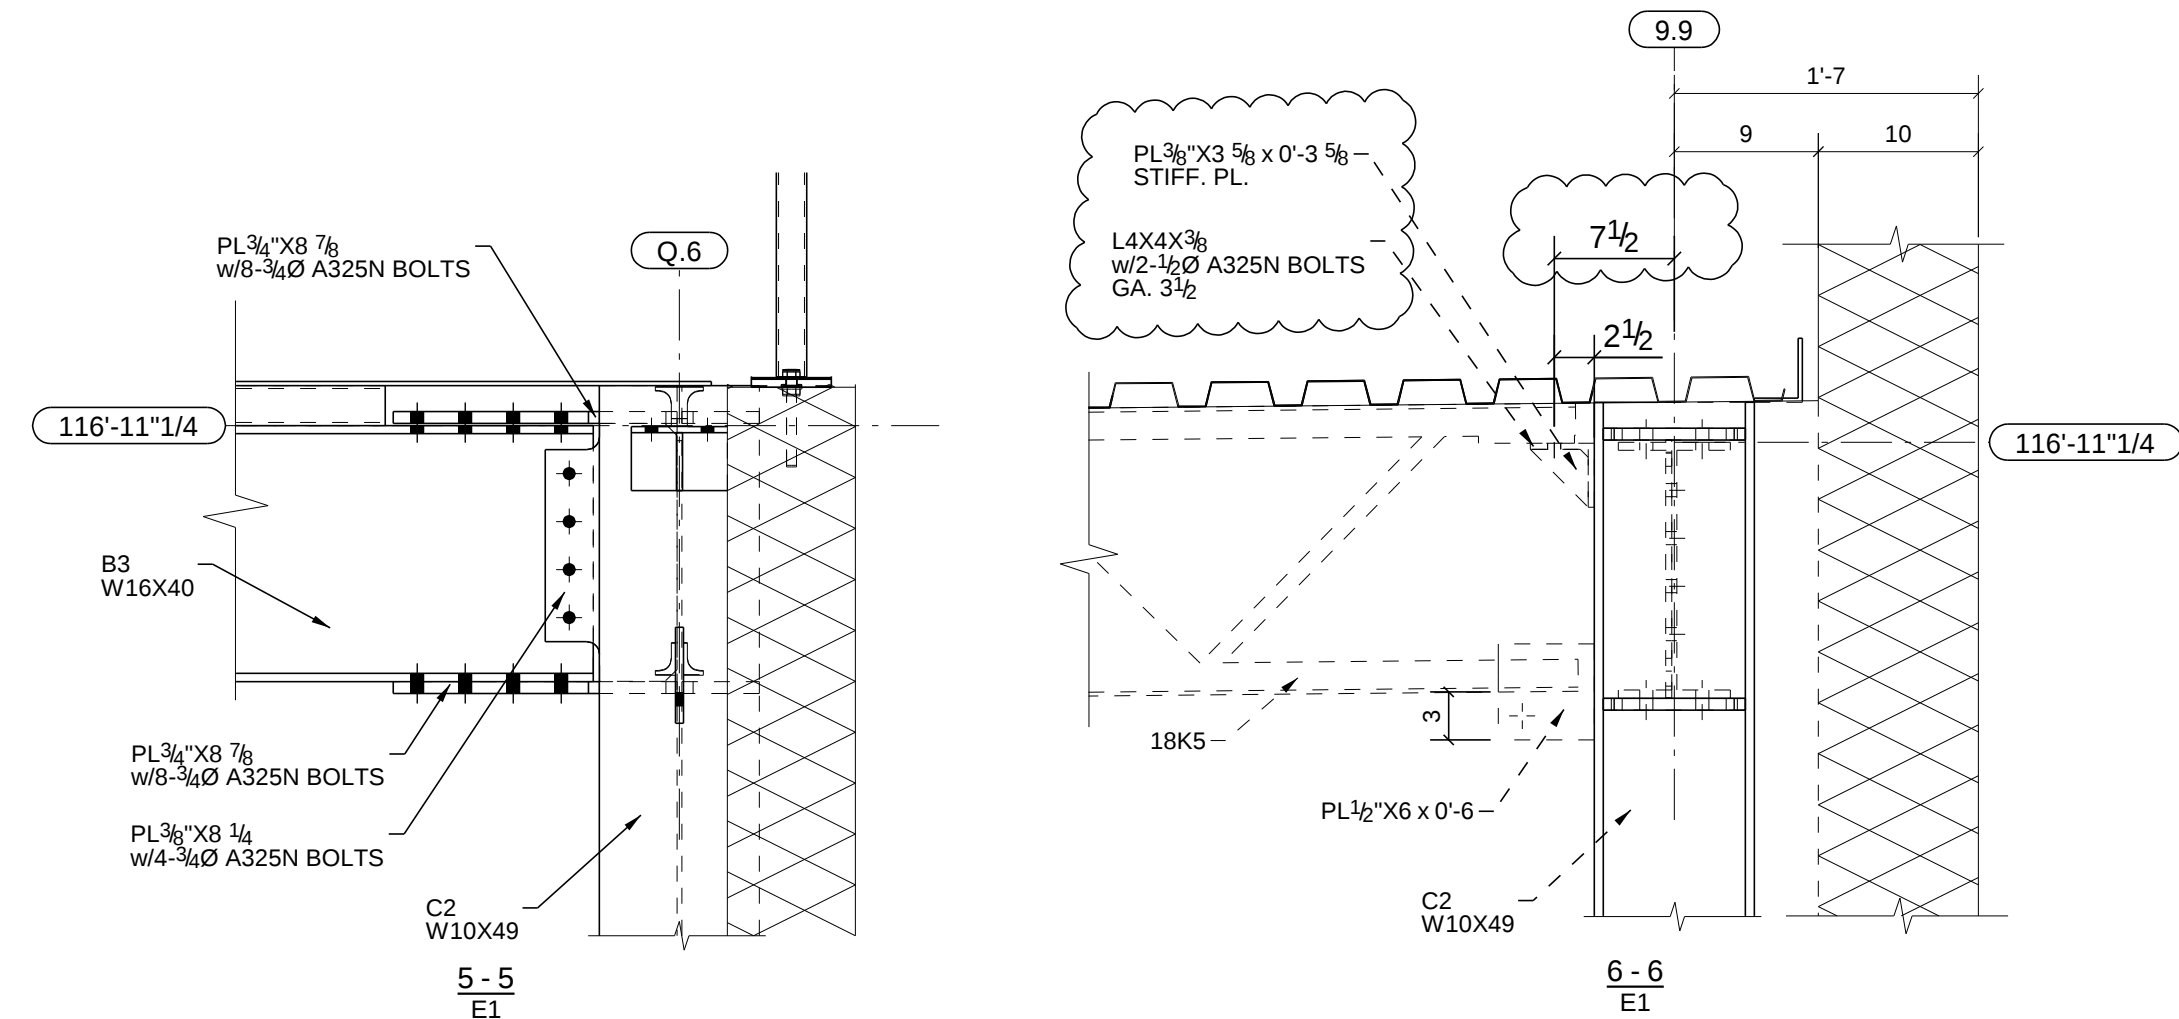
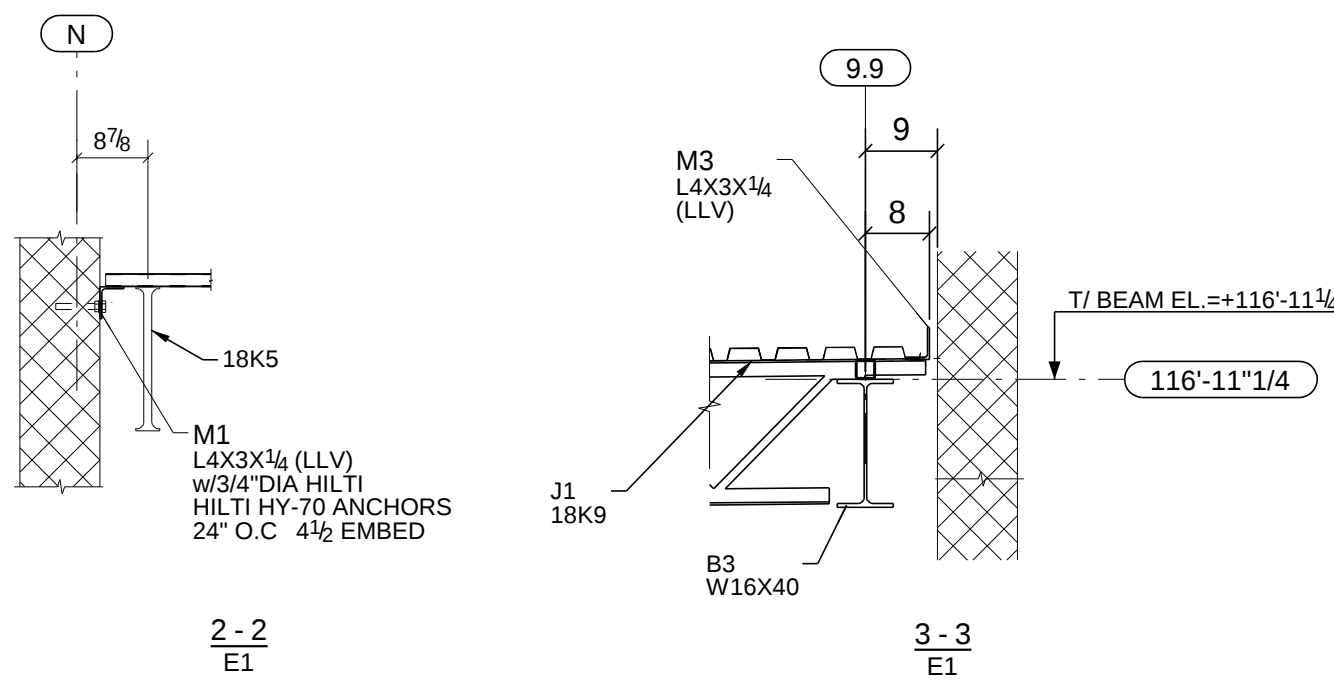
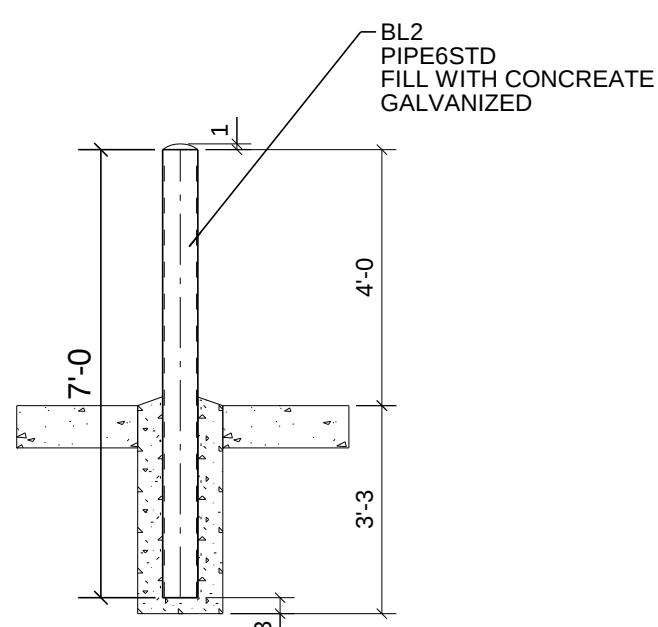



SECTION - 1-1
NOT USED

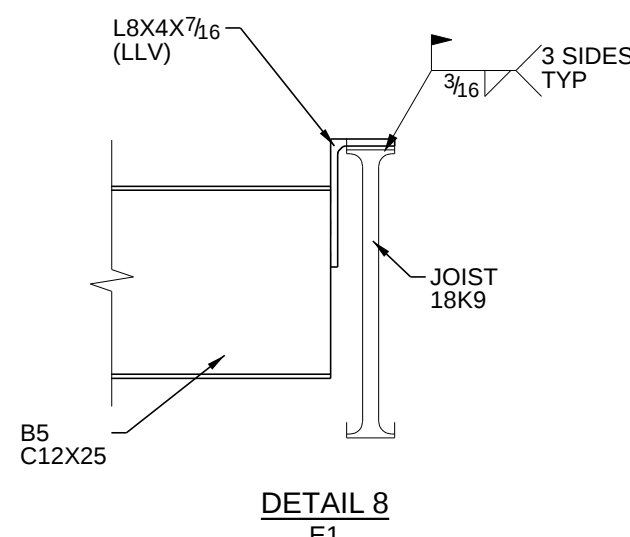


G.C. PLEASE VERIFY
CLOUD JOIST CONNECTION DETAILS
BEFORE FABRICATION

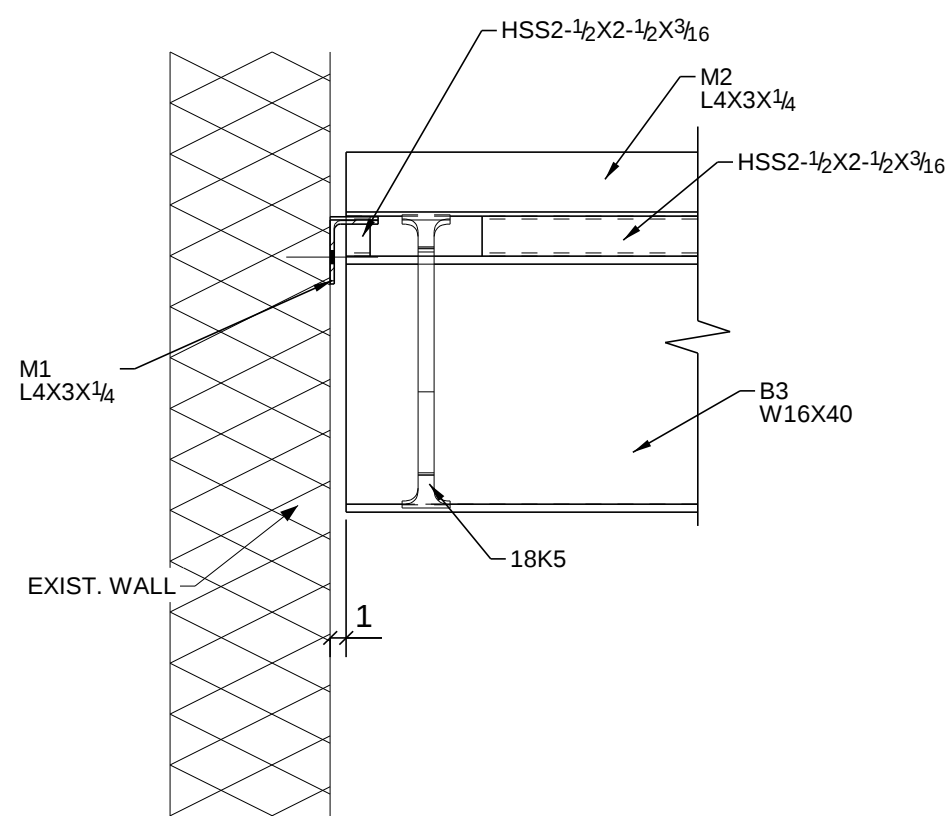


EXTERIOR BOLLARD DETAIL

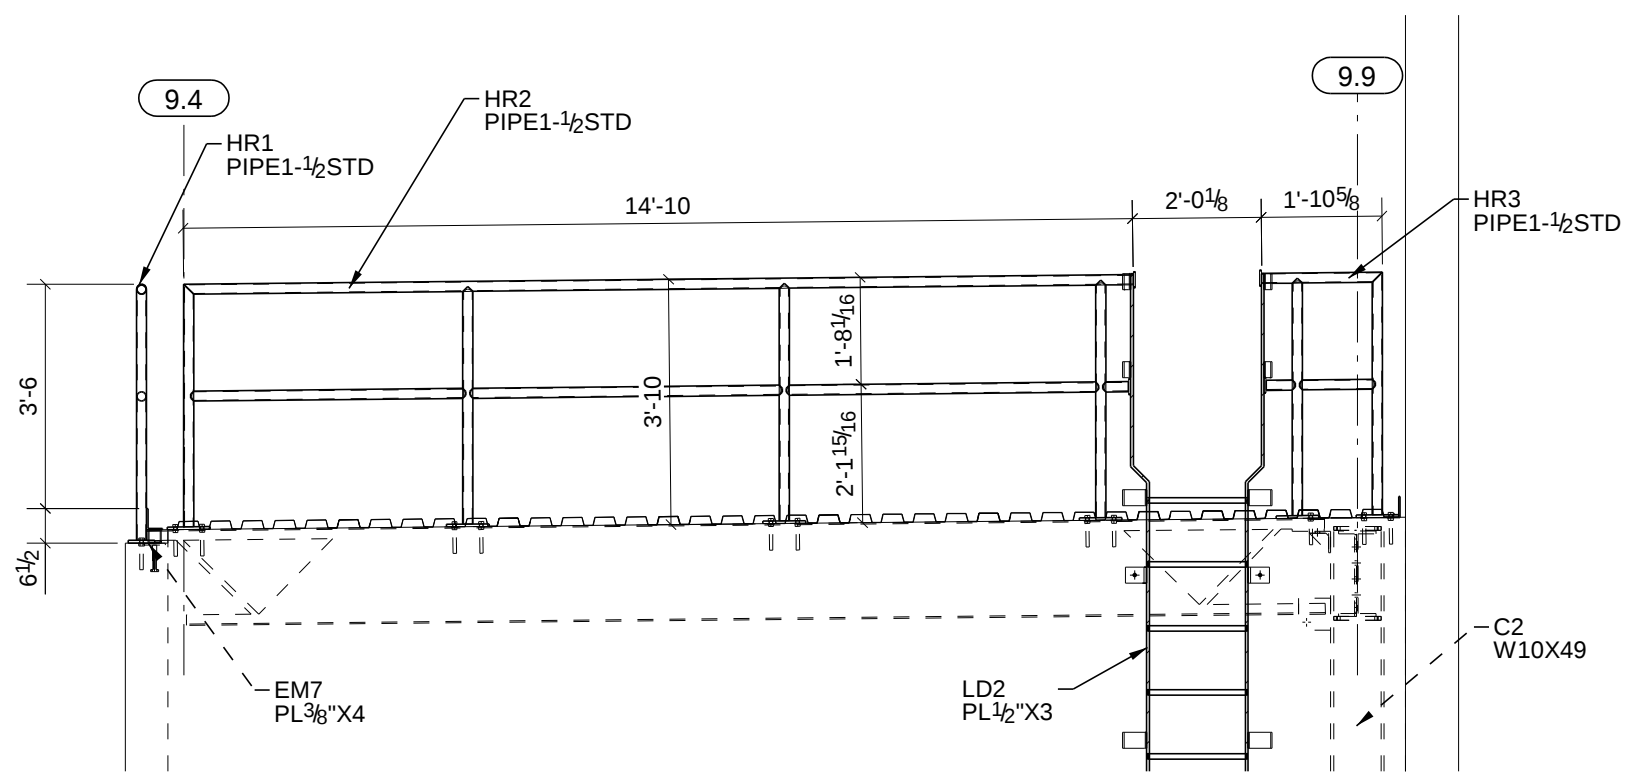


9-9
E1

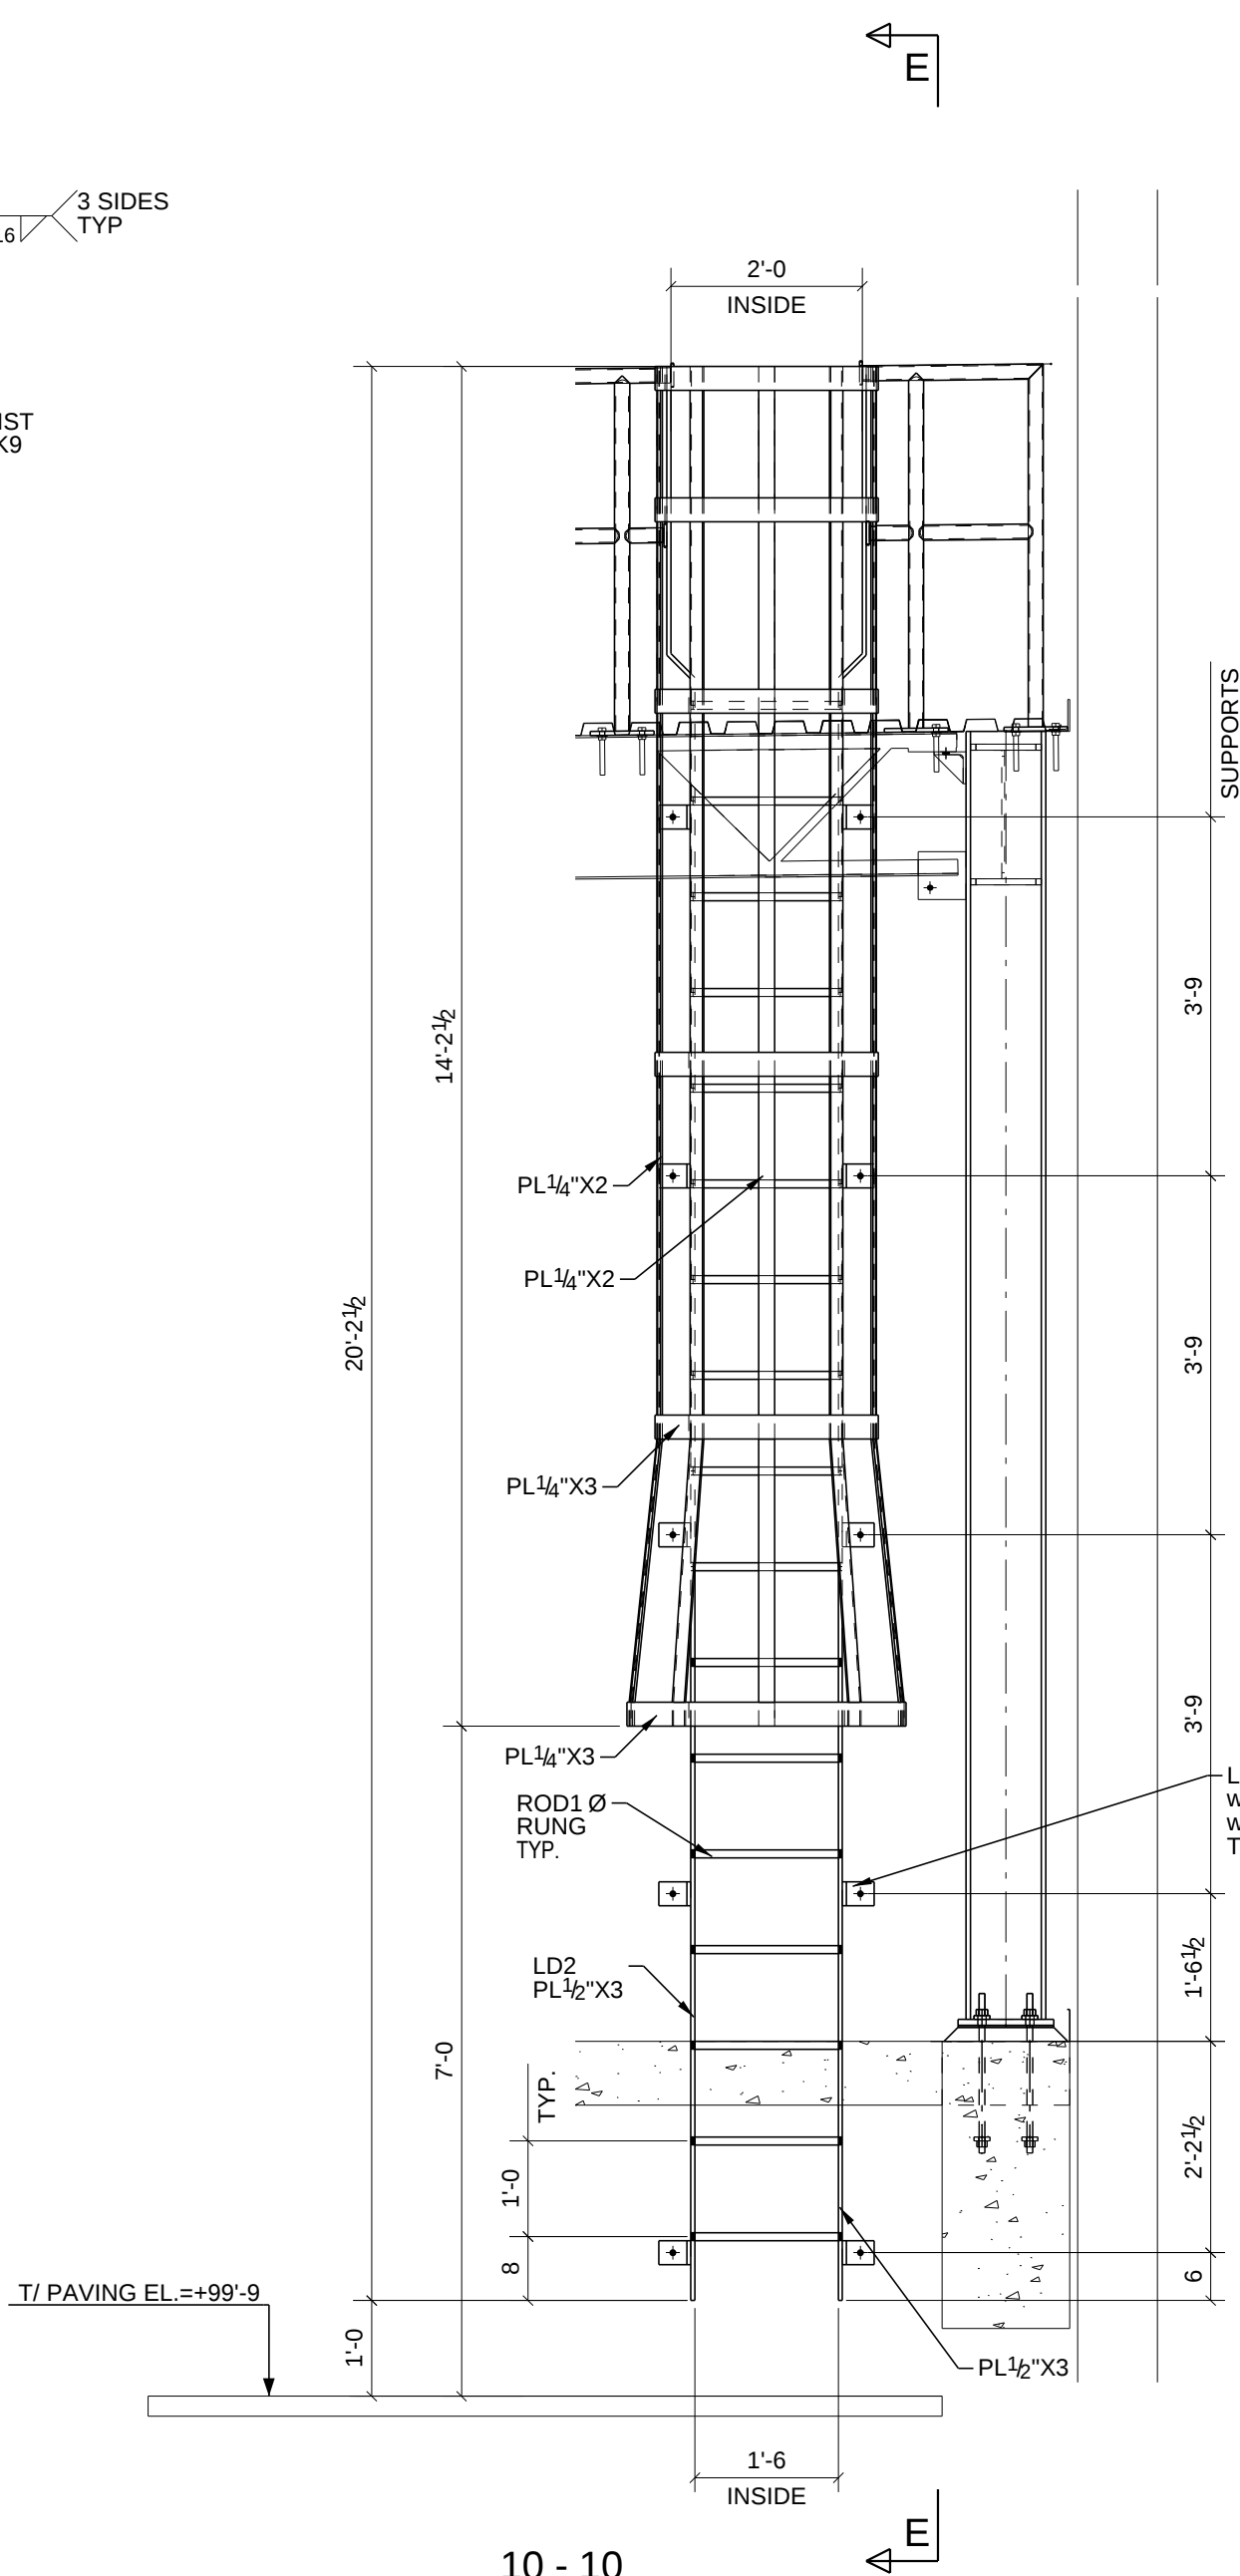


10-10

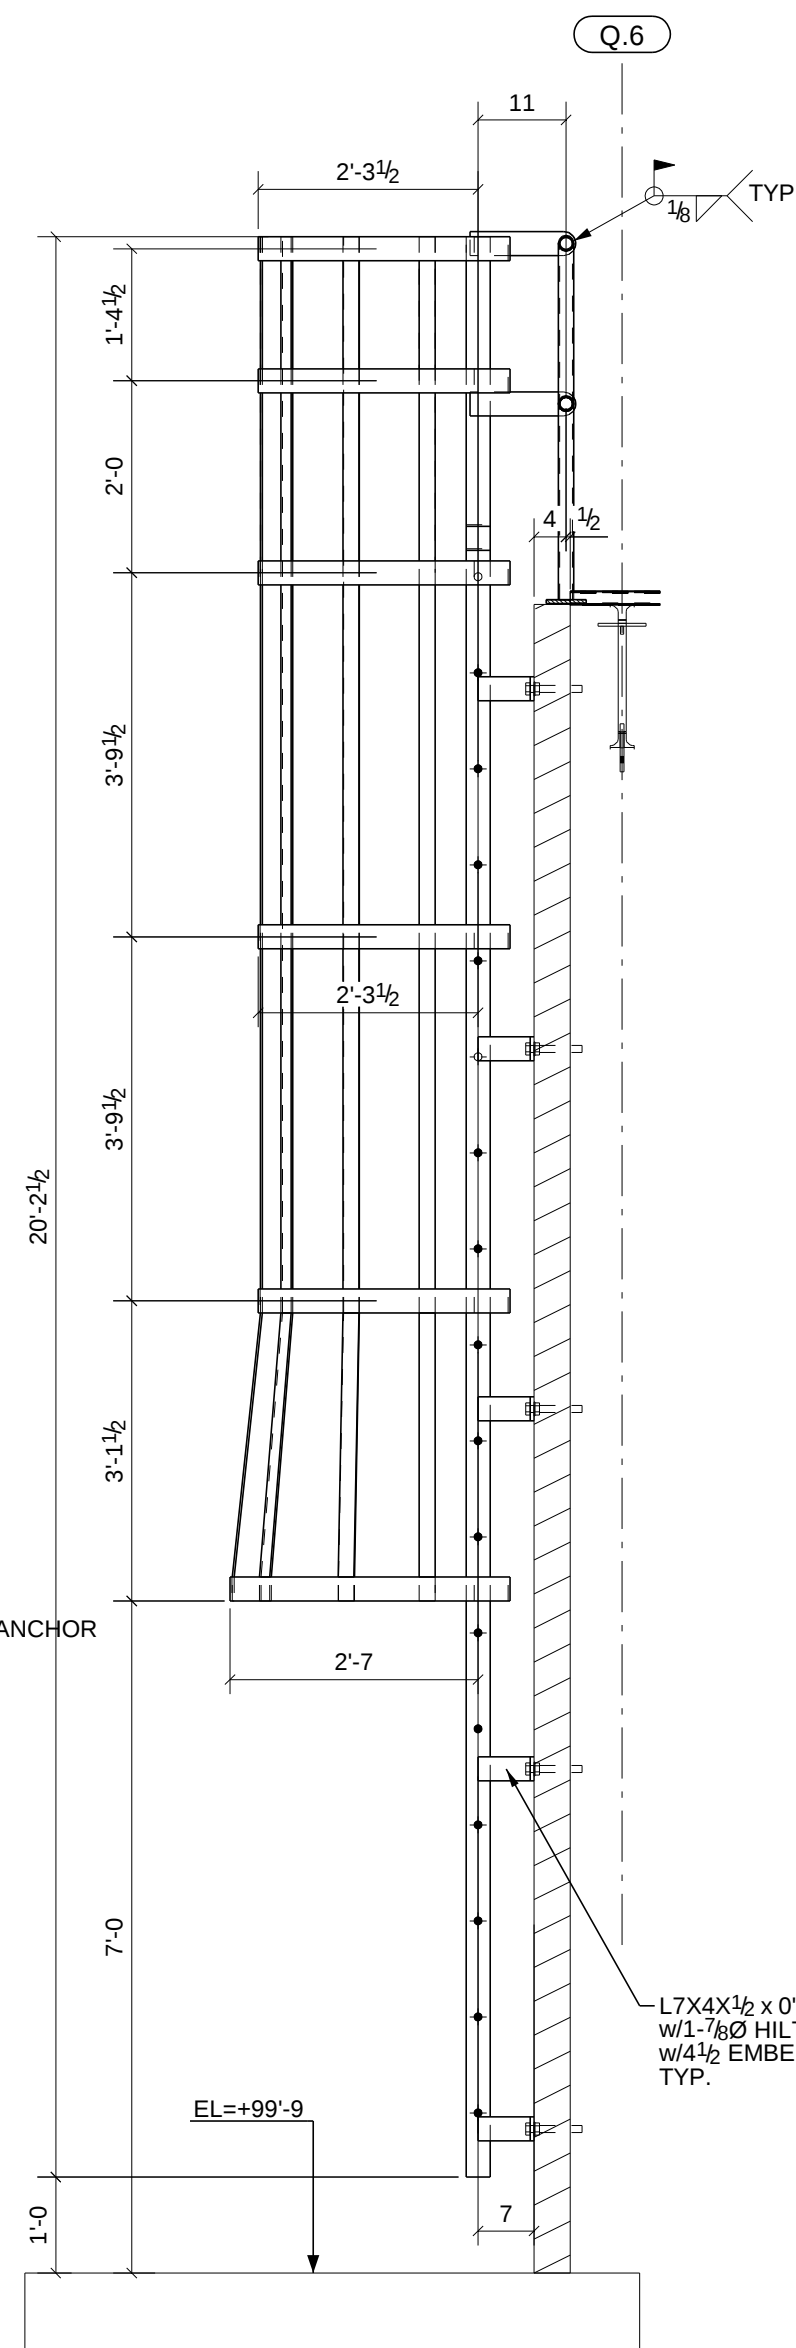

DETAIL E

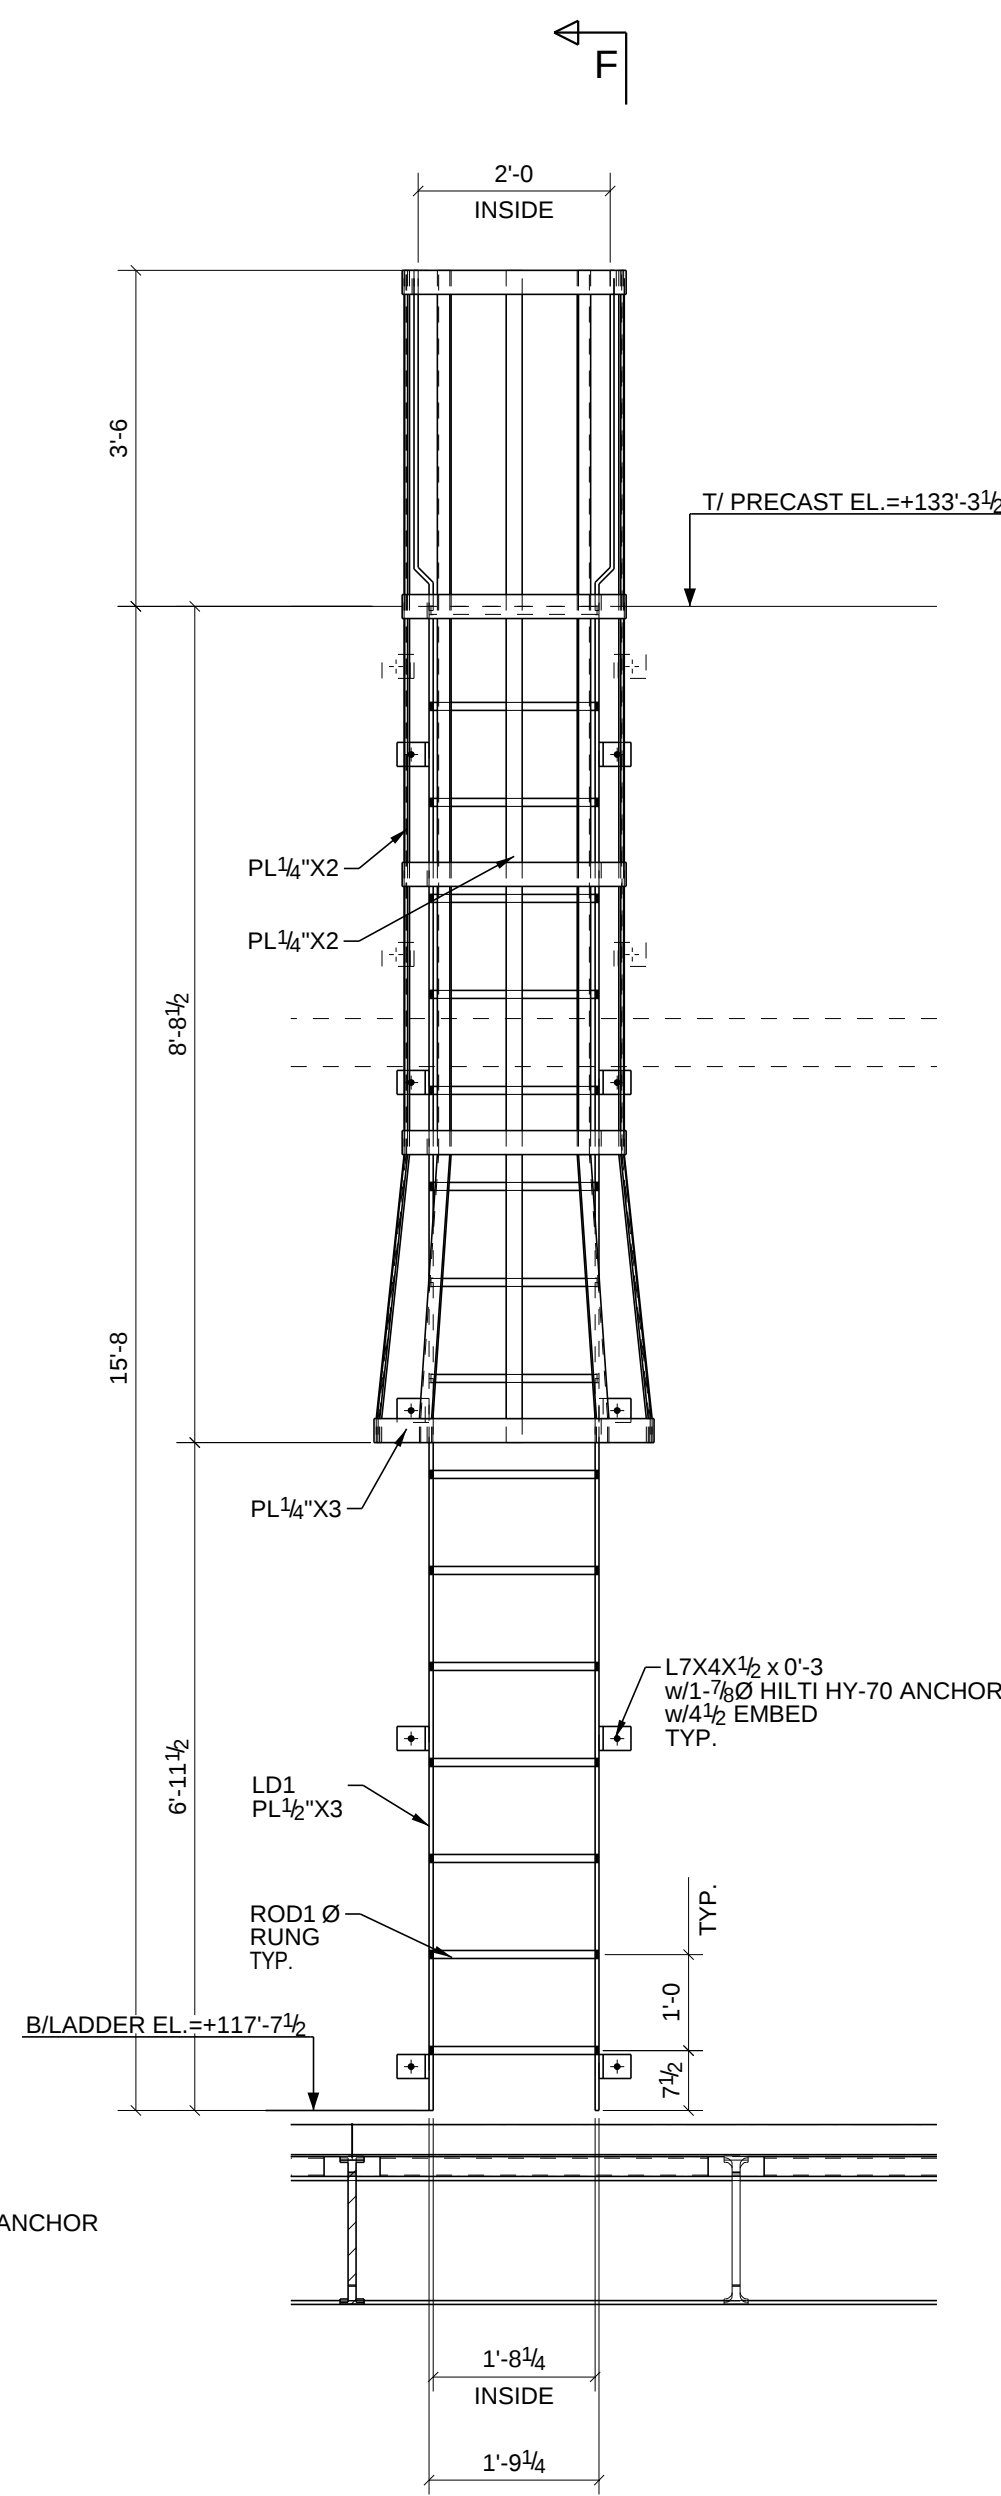

11-11

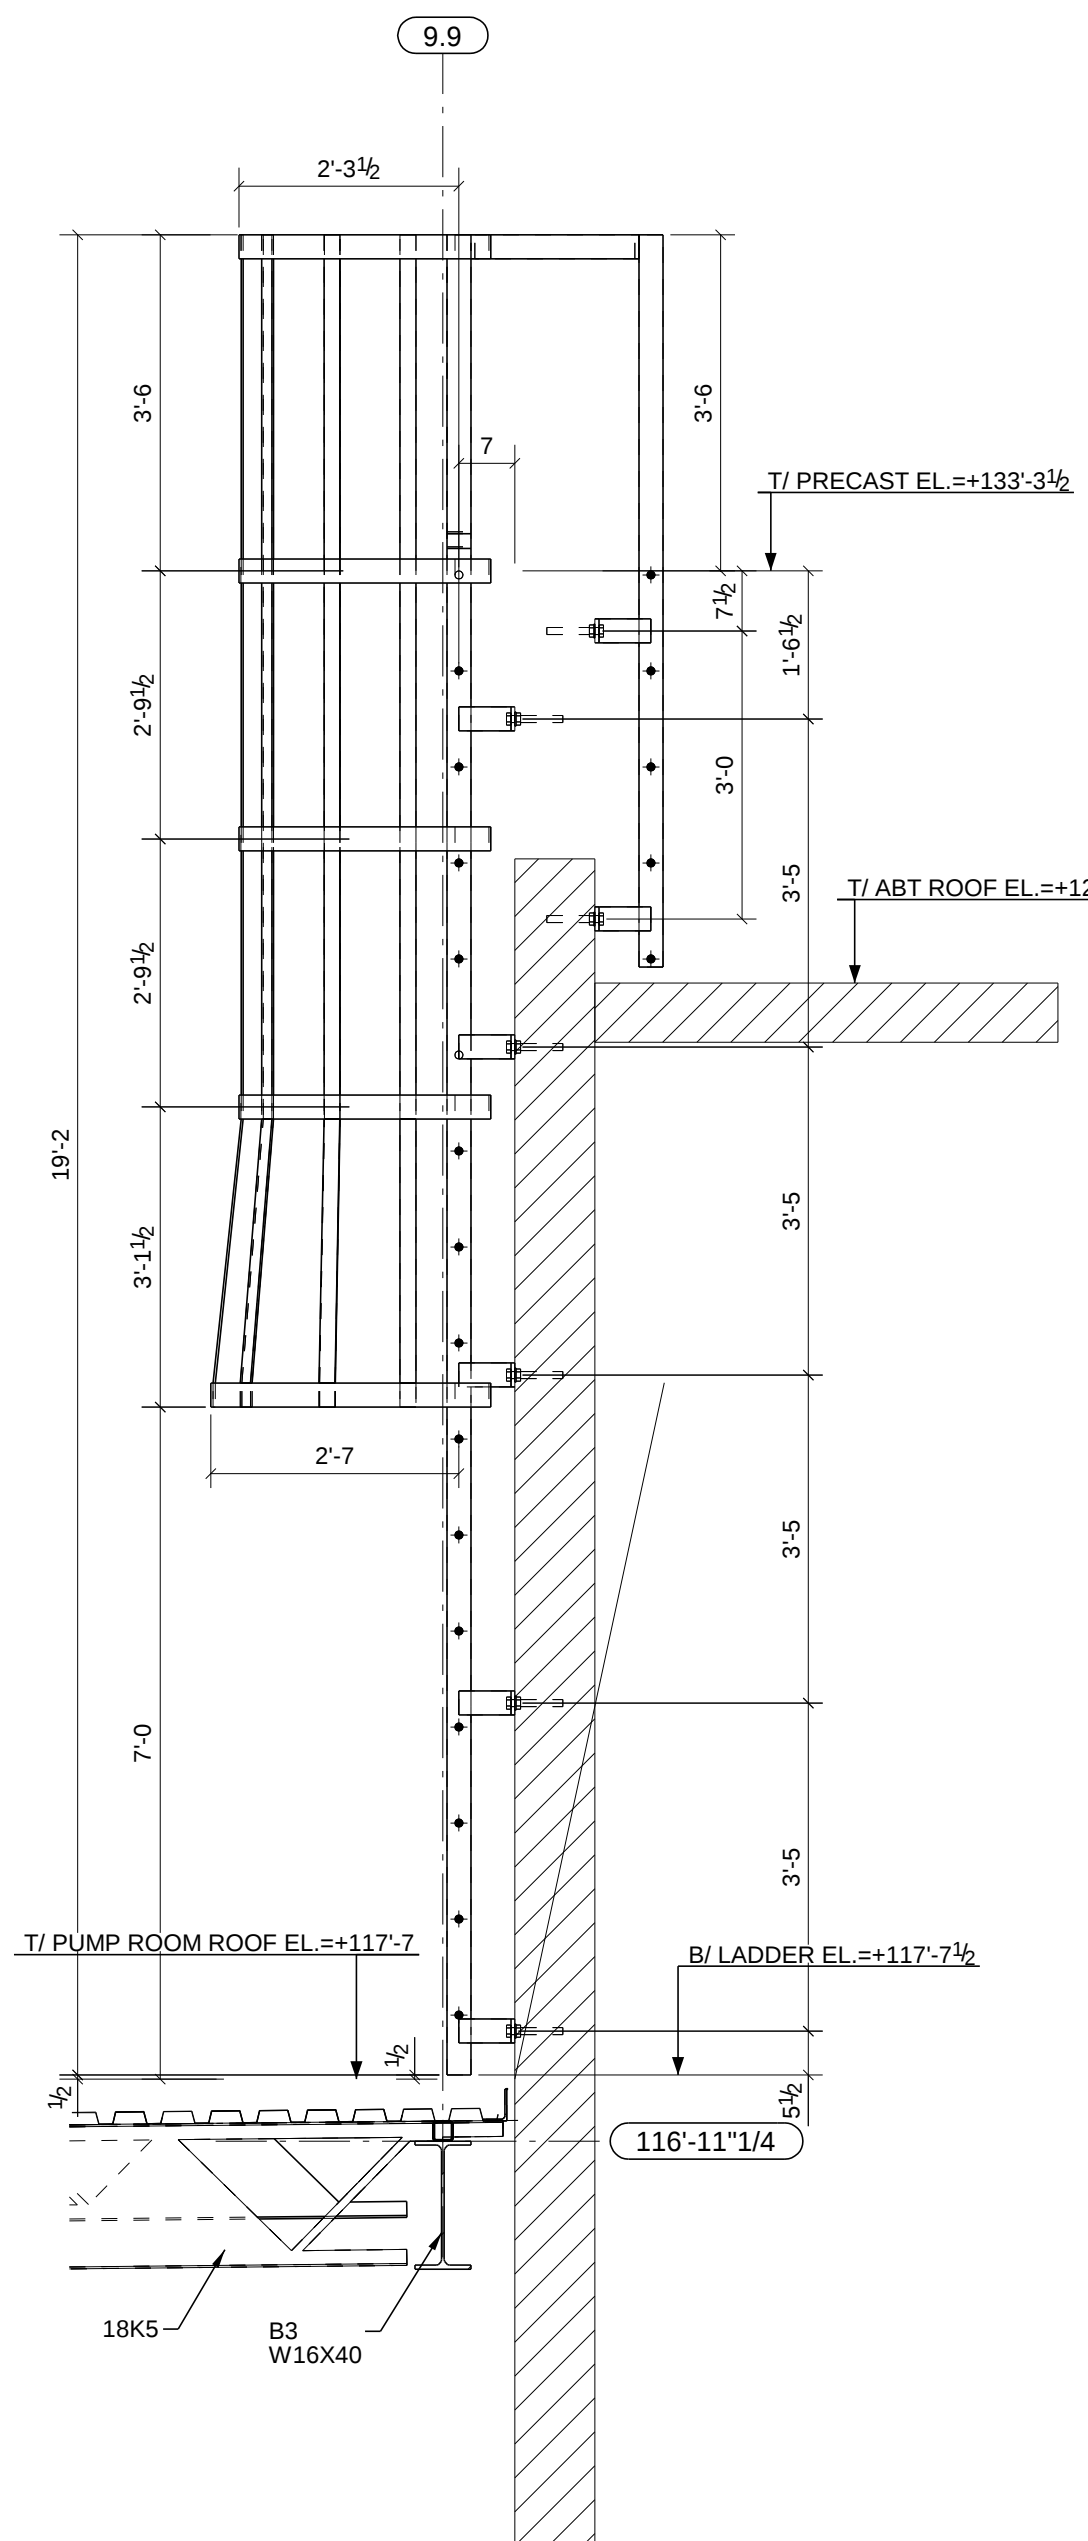

DETAIL F

Project Description:
TYSON MADISON
EXPANSION PUMPROOM

CONTRACTOR:

ERECTOR PLAN

DRAWN BY: KGN
DATE: 05/14/2018
S.O. ---
SCALE: NTS
CHECKED BY: PNT

STIOUX CITY FOUNDRY CO.
801 DIVISION STREET STIOUX CITY, IA. 51102
712-252-4181 800-831-0874
(FAX) 712-252-4197
YOUR FULL SERVICE STEEL COMPANY
www.stiouxcityfoundry.com

Rev	Date	Description
A	05-14-2018	ISSUED FOR APPROVAL
0	05-14-2018	ISSUED FOR FIELD

SHEET

E2