


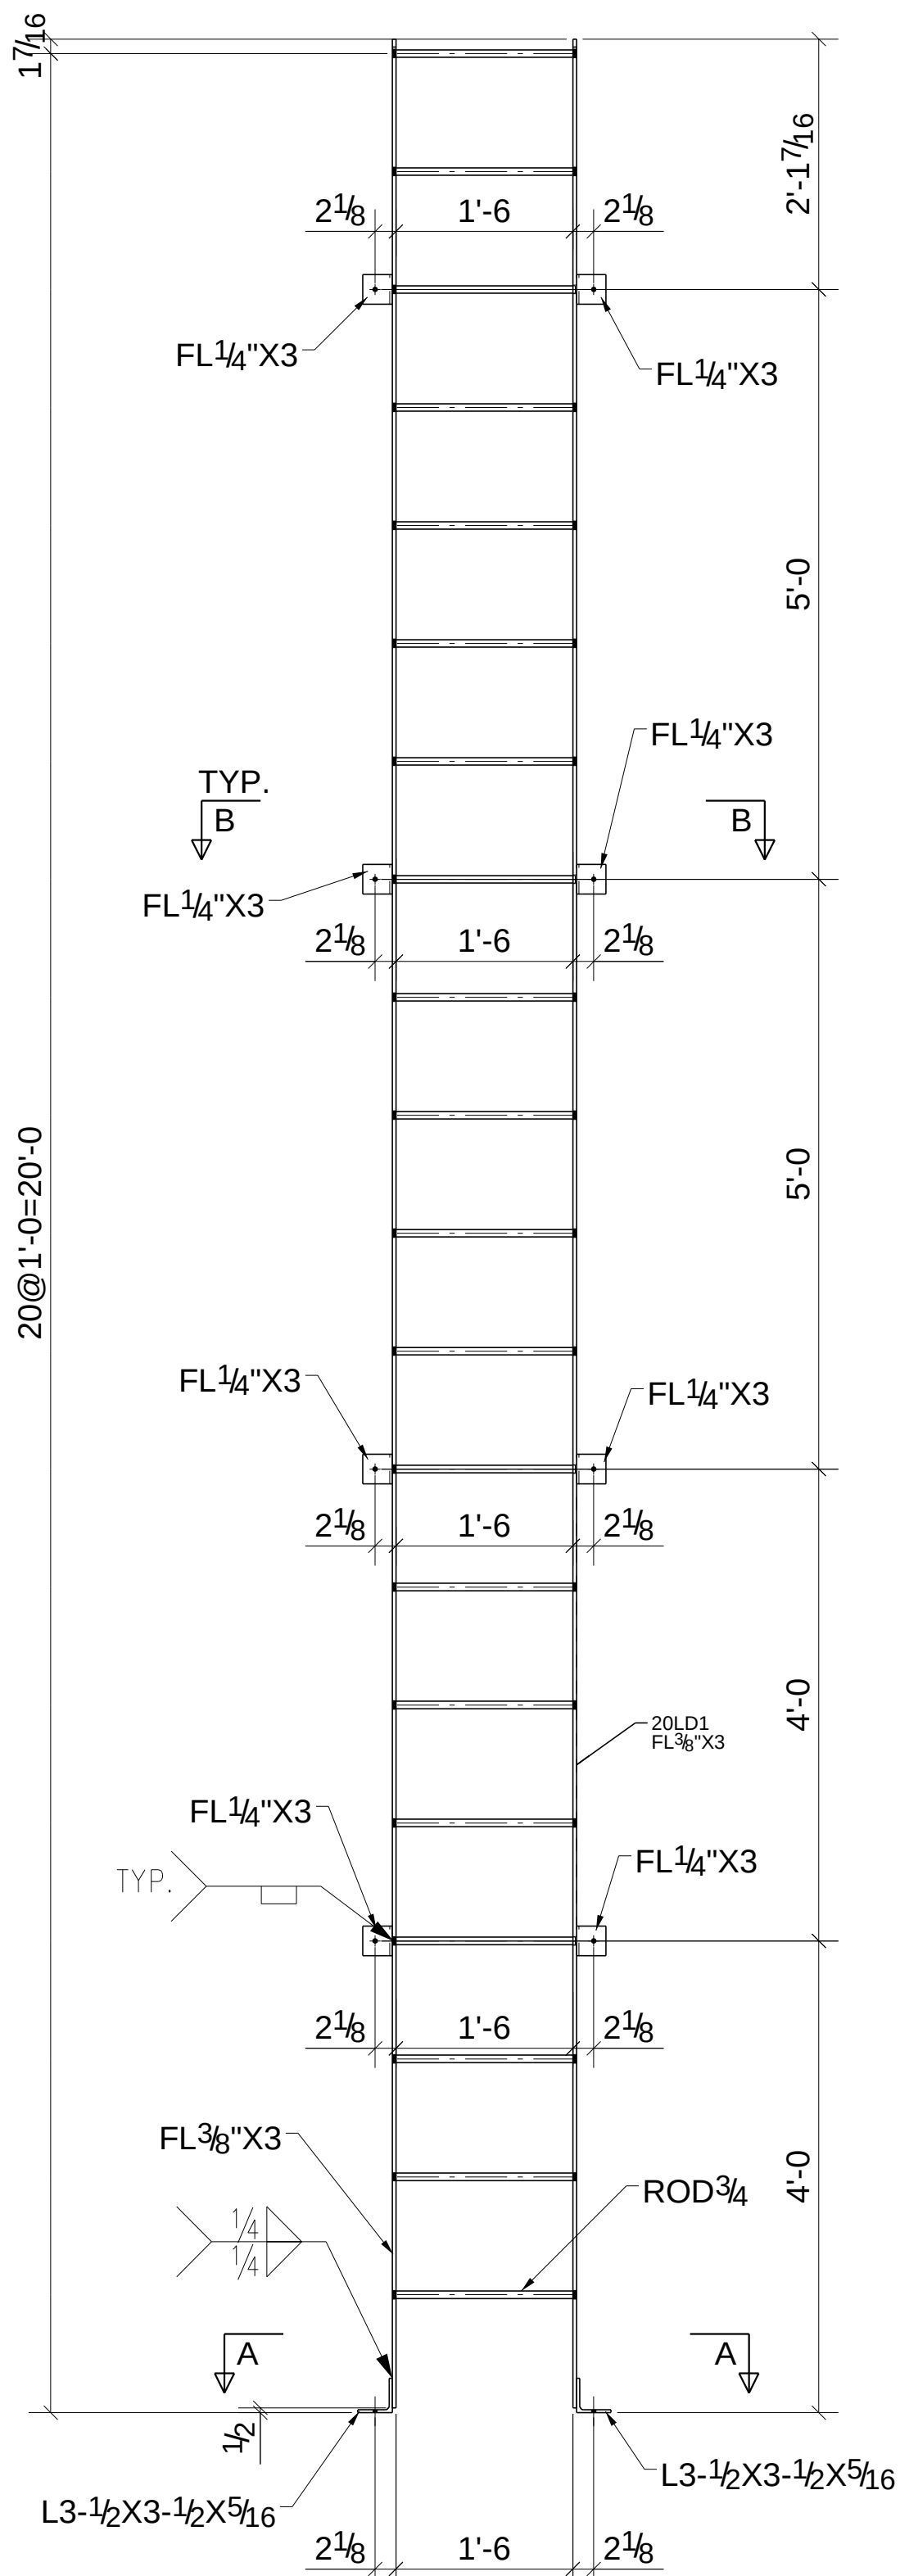
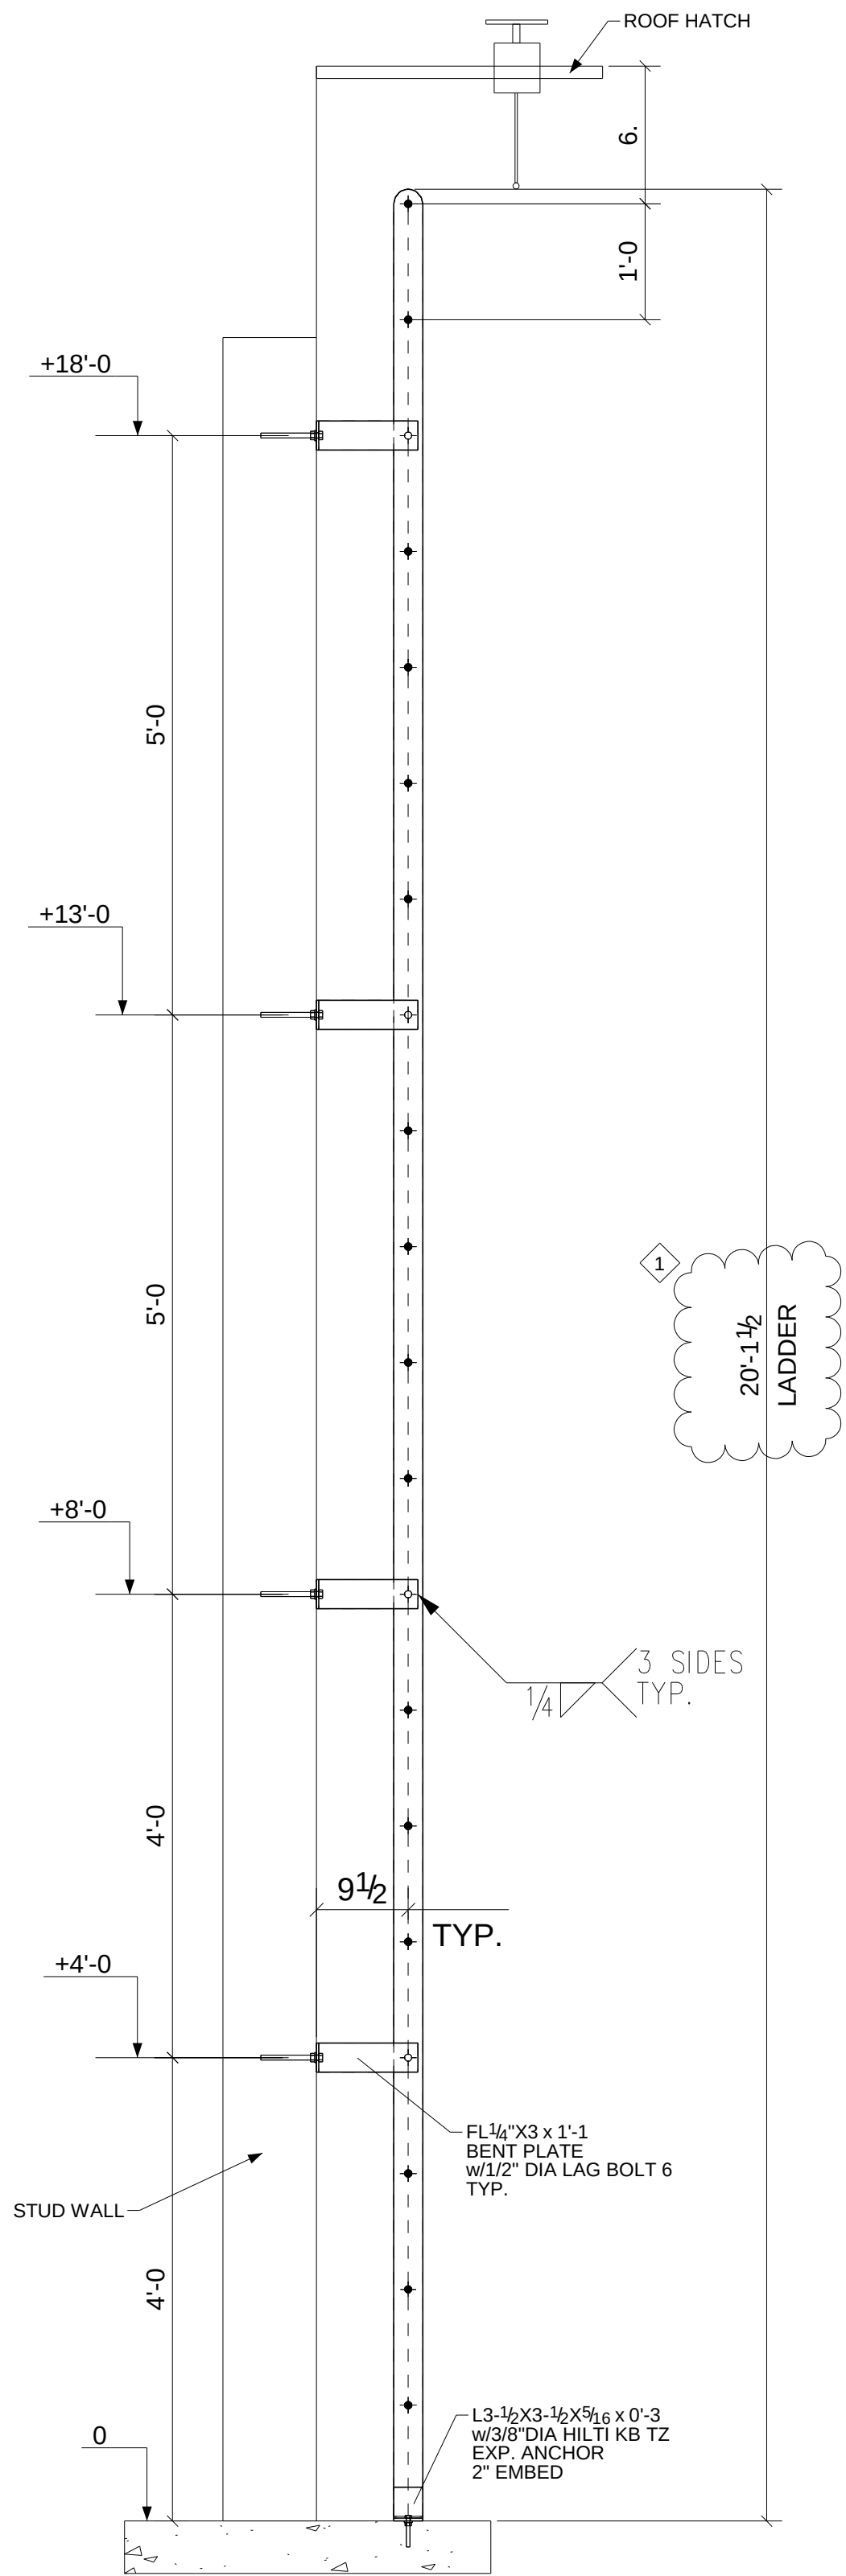
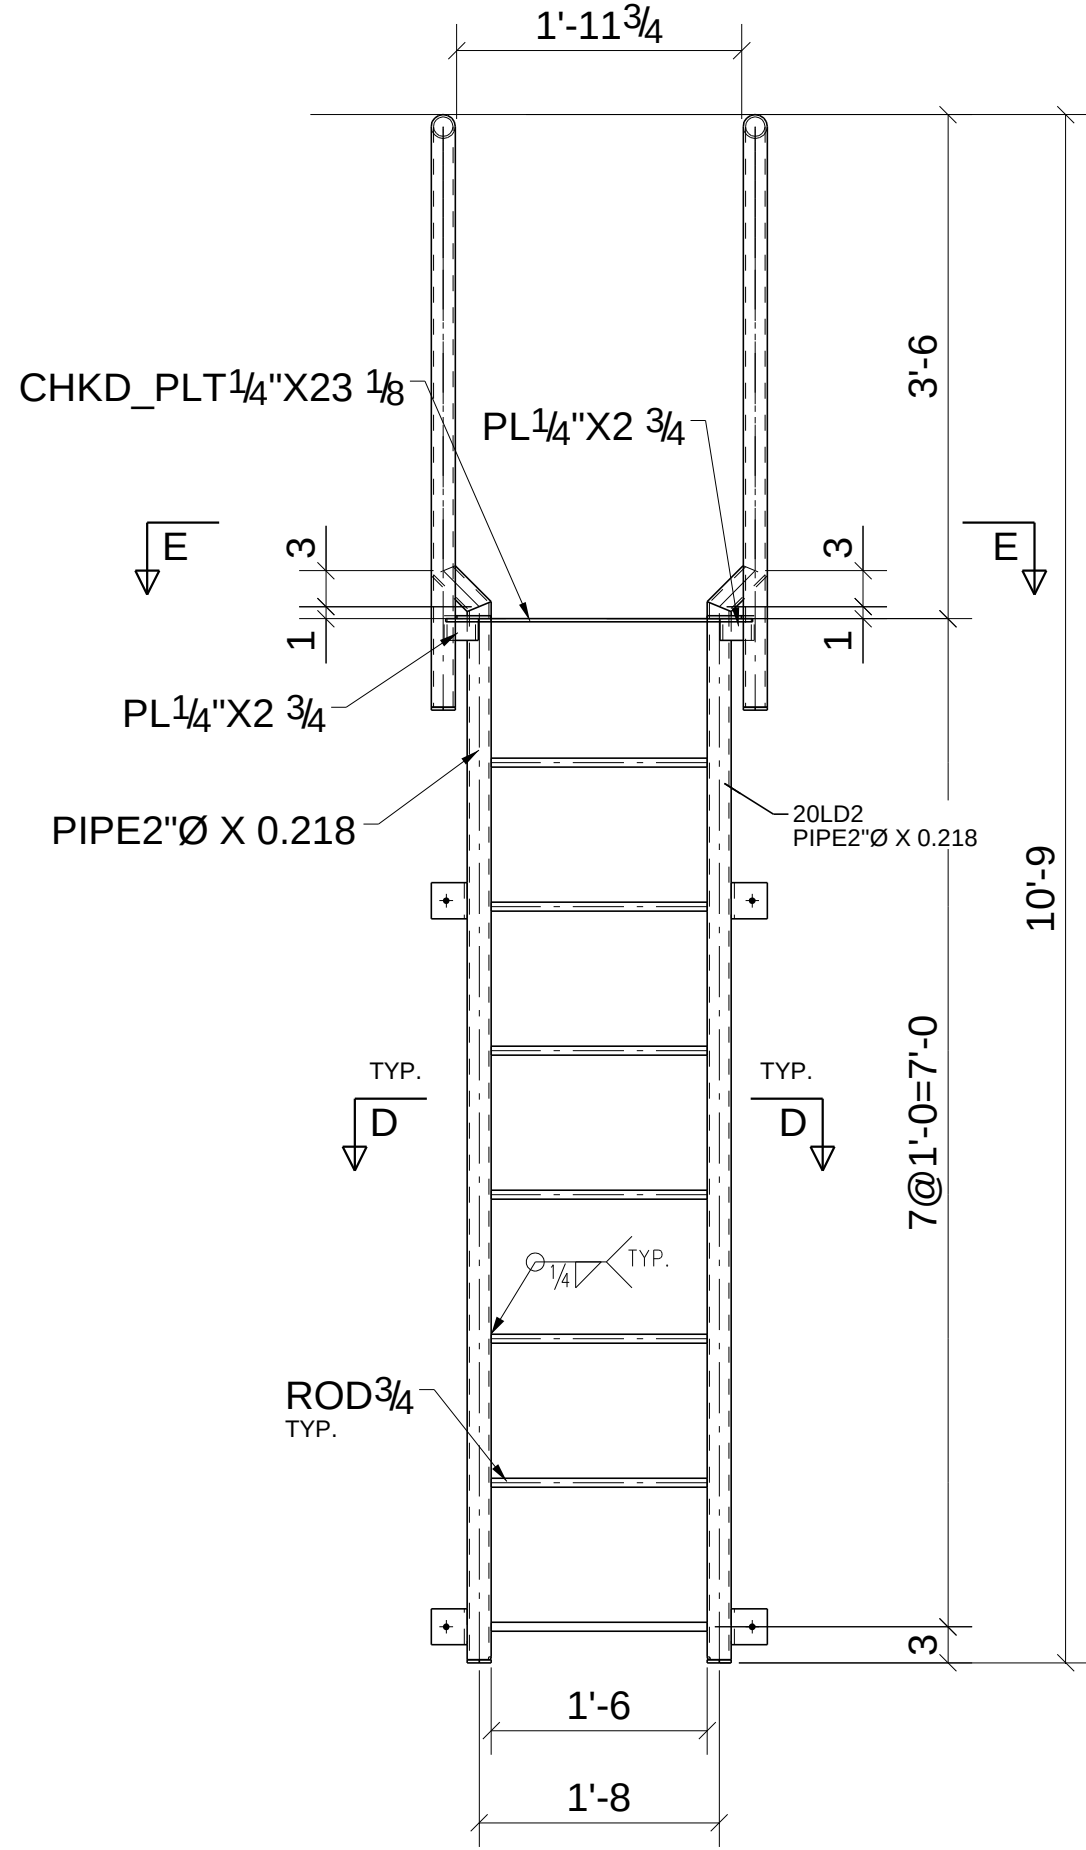


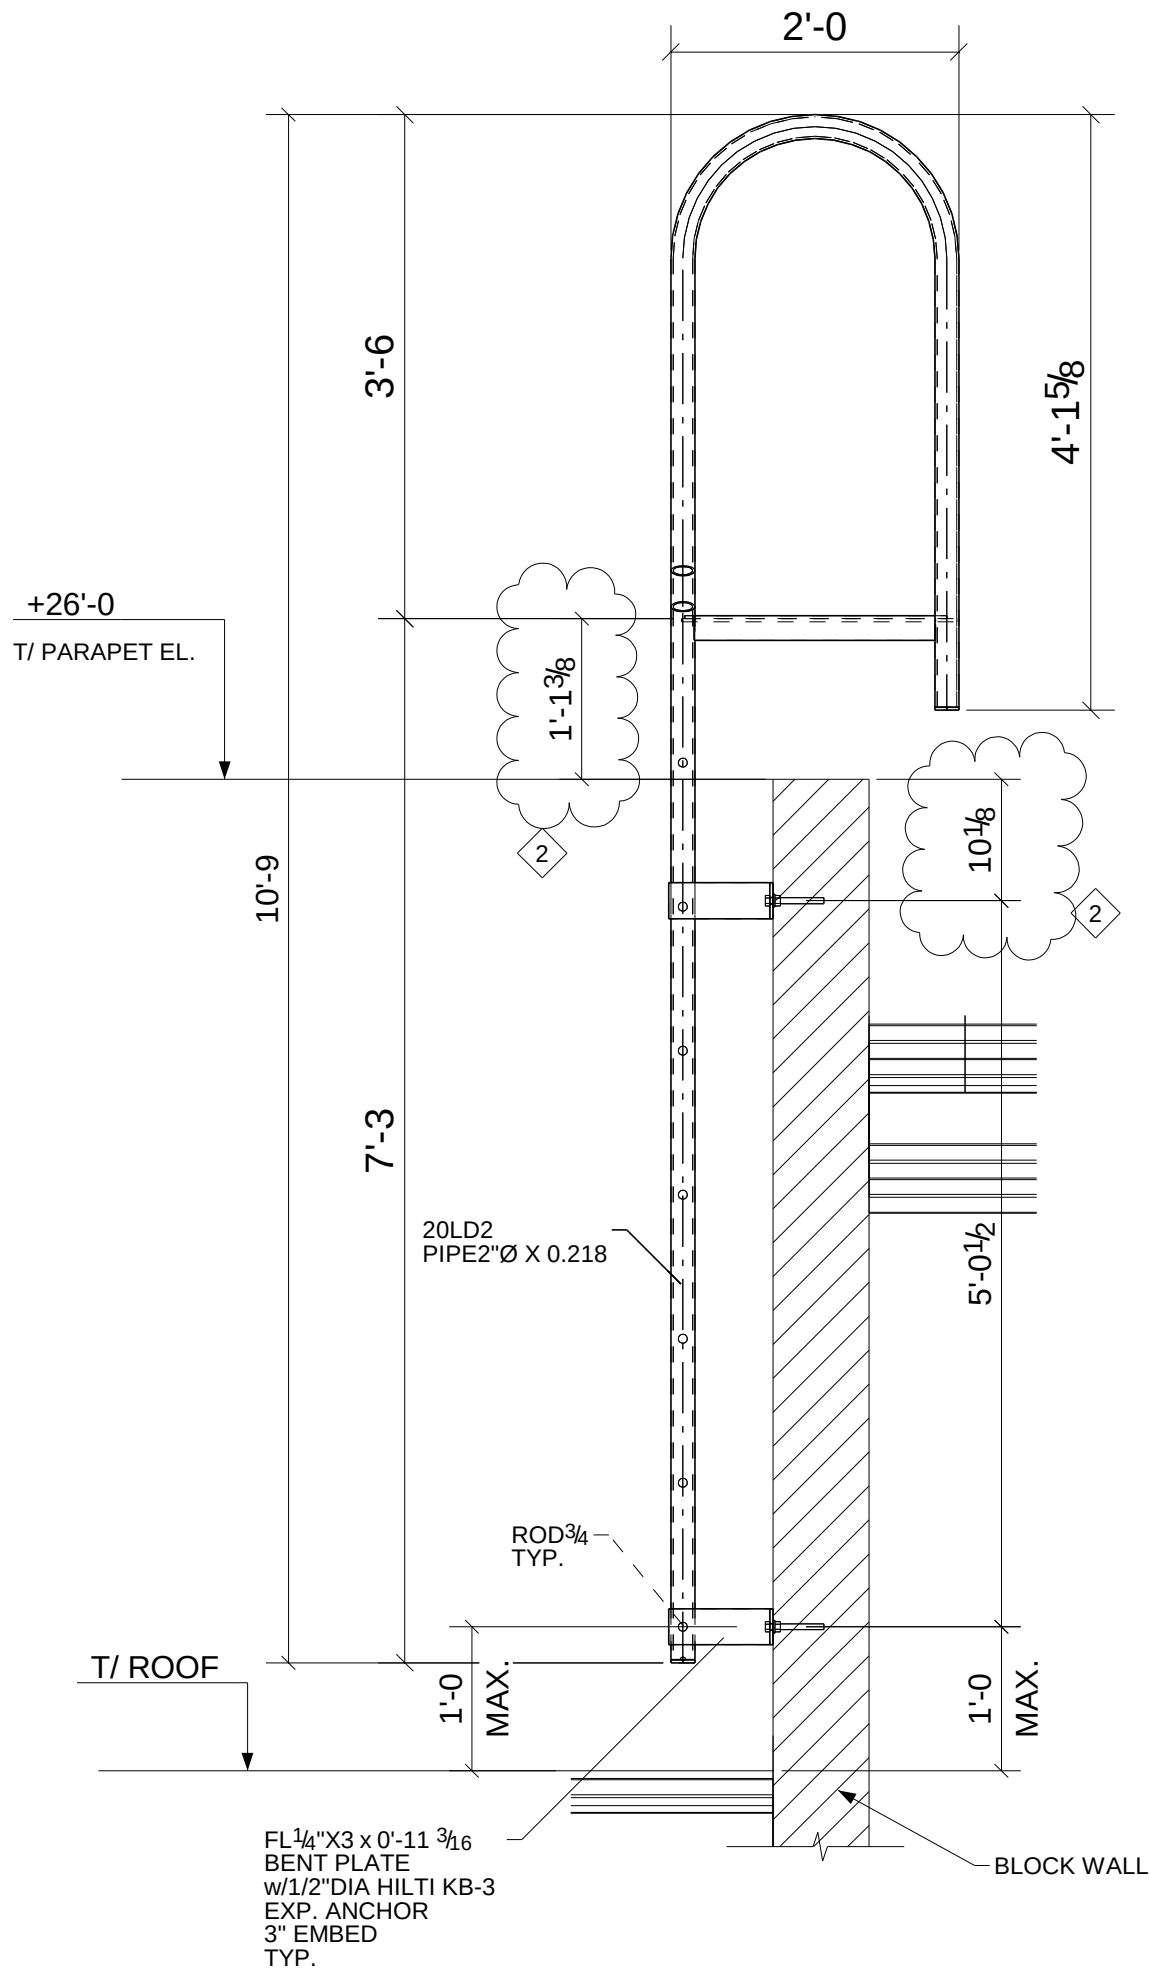

INTERIOR ROOF ACCESS LADDER
(Refer : 13/X-4)

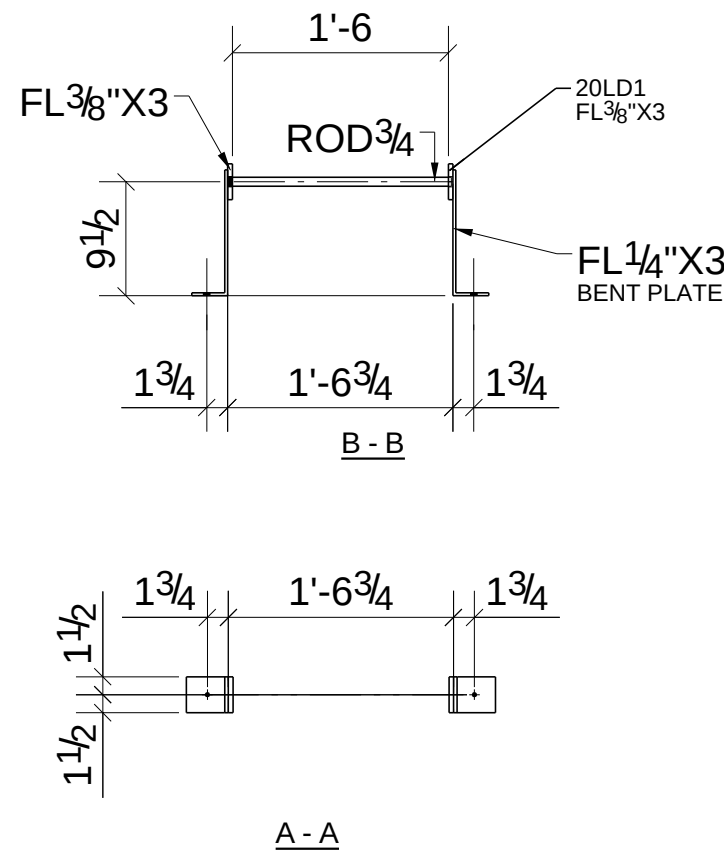

EXTERIOR ROOF PARAPET LADDER
(Refer : 20/X-5)

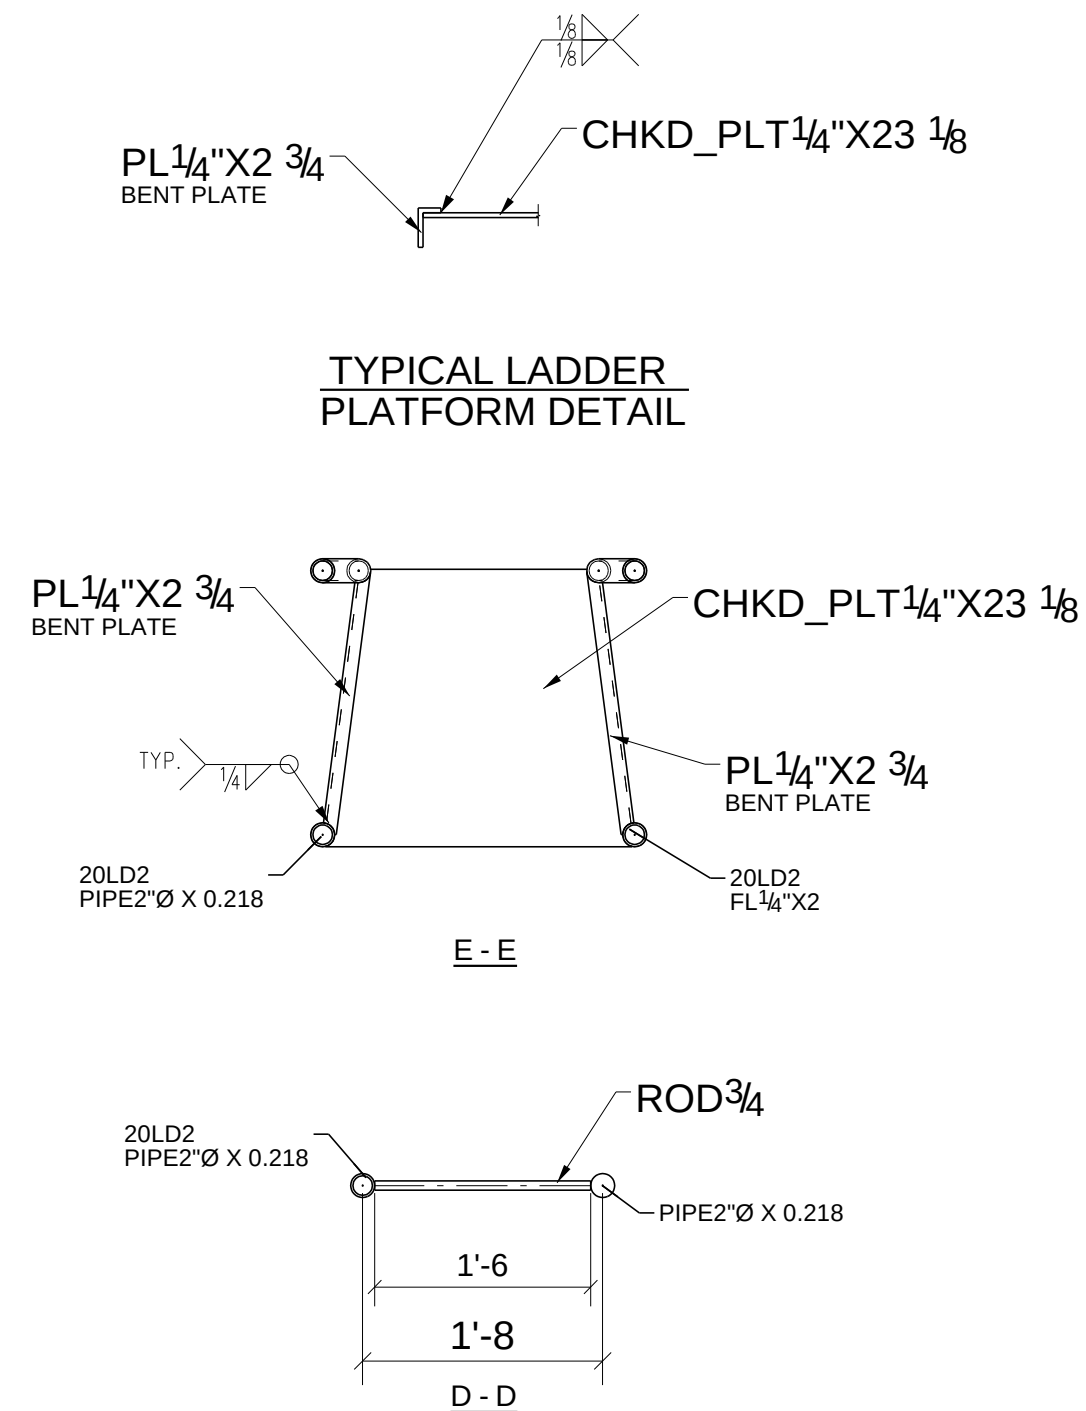

APPROVER PLEASE VERIFY
1. PLEASE VERIFY THE LADDER LENGTH IN FIELD BEFORE FABIRCATION
2.CLOUDED DIMENSIONS IN FIELD BEFORE FABRICATION

FOR SC BOLTS DON'T PAINT 3" FROM CENTER OF HOLE

WORK WITH SHEETS				PROJECT							
MATERIAL		PRINTS ISSUED		Firebaugh HS - Performi							
WIDE FLANGE	A992 GR 50	FOR FABRICATION	03/27/2018	Firebaugh-Las Deltas Unified School District							
WT SECTIONS	A992 GR 50	FOR APPROVAL	01/25/2018								
TS/HSS	A500 GR -B			WORK ORDER #							
PIPE	A53 GR -B			CONTRACTOR							
CHANNELS	A36			ARCHITECT Gonzalez Architects							
ANGLES	A36			ENGINEER							
PLATE	A36/A572 GR50										
A-BOLTS								RELEASED			
A-BOLTS					BY	DATE		BY	DATE		
MOMENT FRAME				DRAWN	KGN	01/21/2018	CHECKED	JA	01/21/2018		
WELDS		E70XX		REV-A							
HOLE/BOLTS				REV-B							
OPEN HOLES		13/16 Ø	FRESNO FAB-TECH Incorporated 1035 k street Sanger, CA 93657 Phone 559.875.5800 Fax 559.875.9700								
BOLTS		3/4Ø									
SURFACE FINISH/PAINT NOTE											
CLEAN											
PAINT		SHOP PRIMER	FOR FABRICATION				JOB NO. 18-02		SHEET E7		