




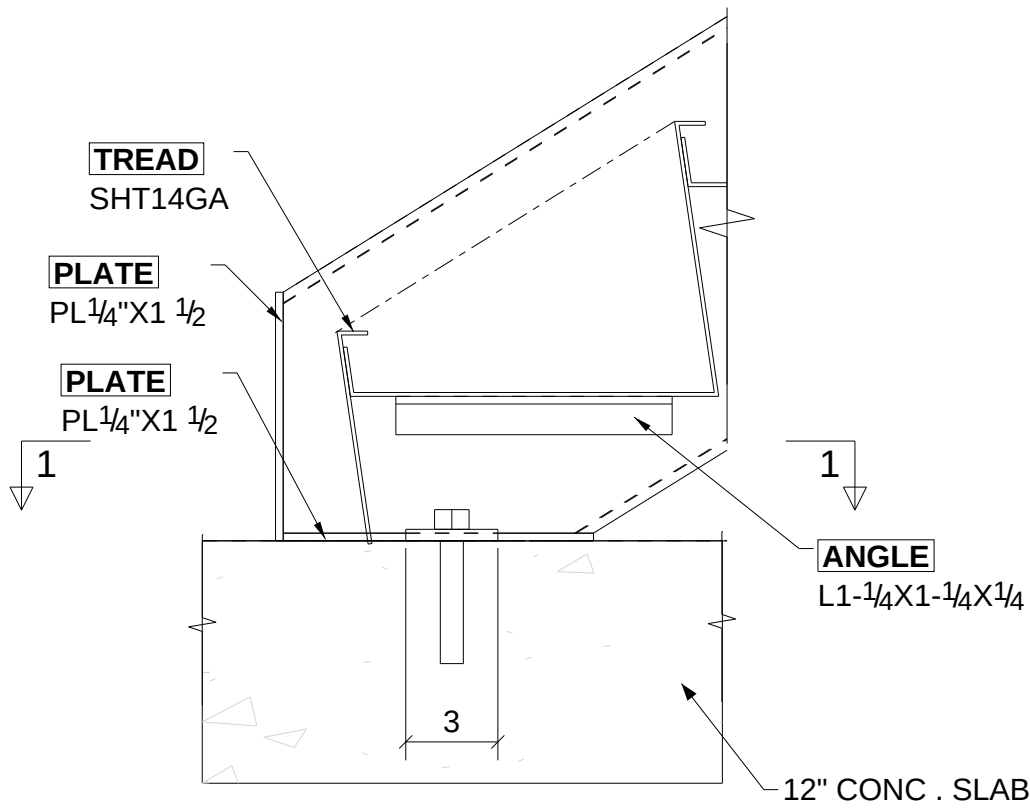


TYPICAL STRINGER BOTTOM TO SLAB DETAIL
SCALE: 1:6

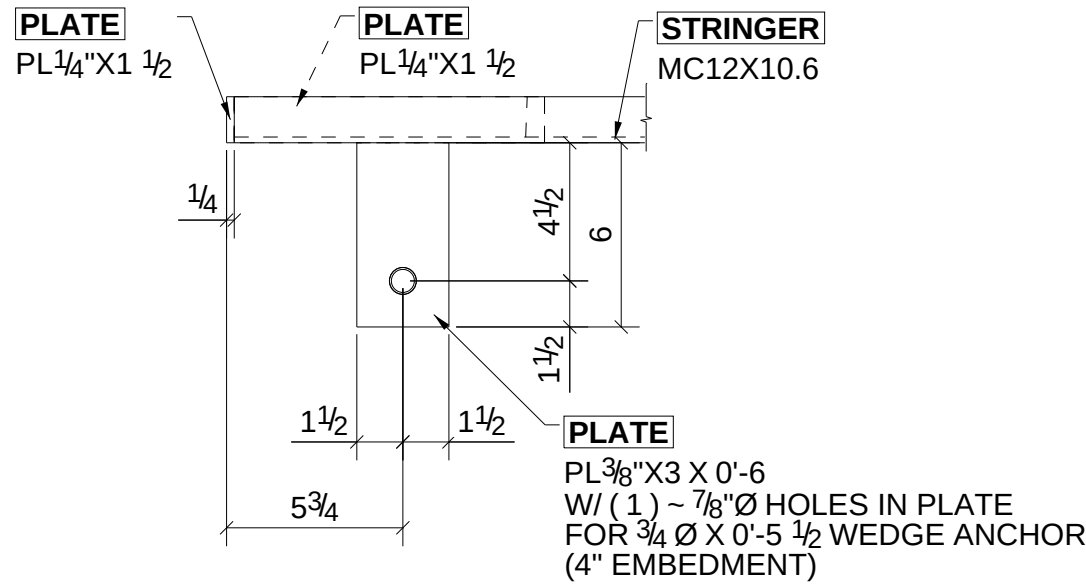


SECTION 1 - 1

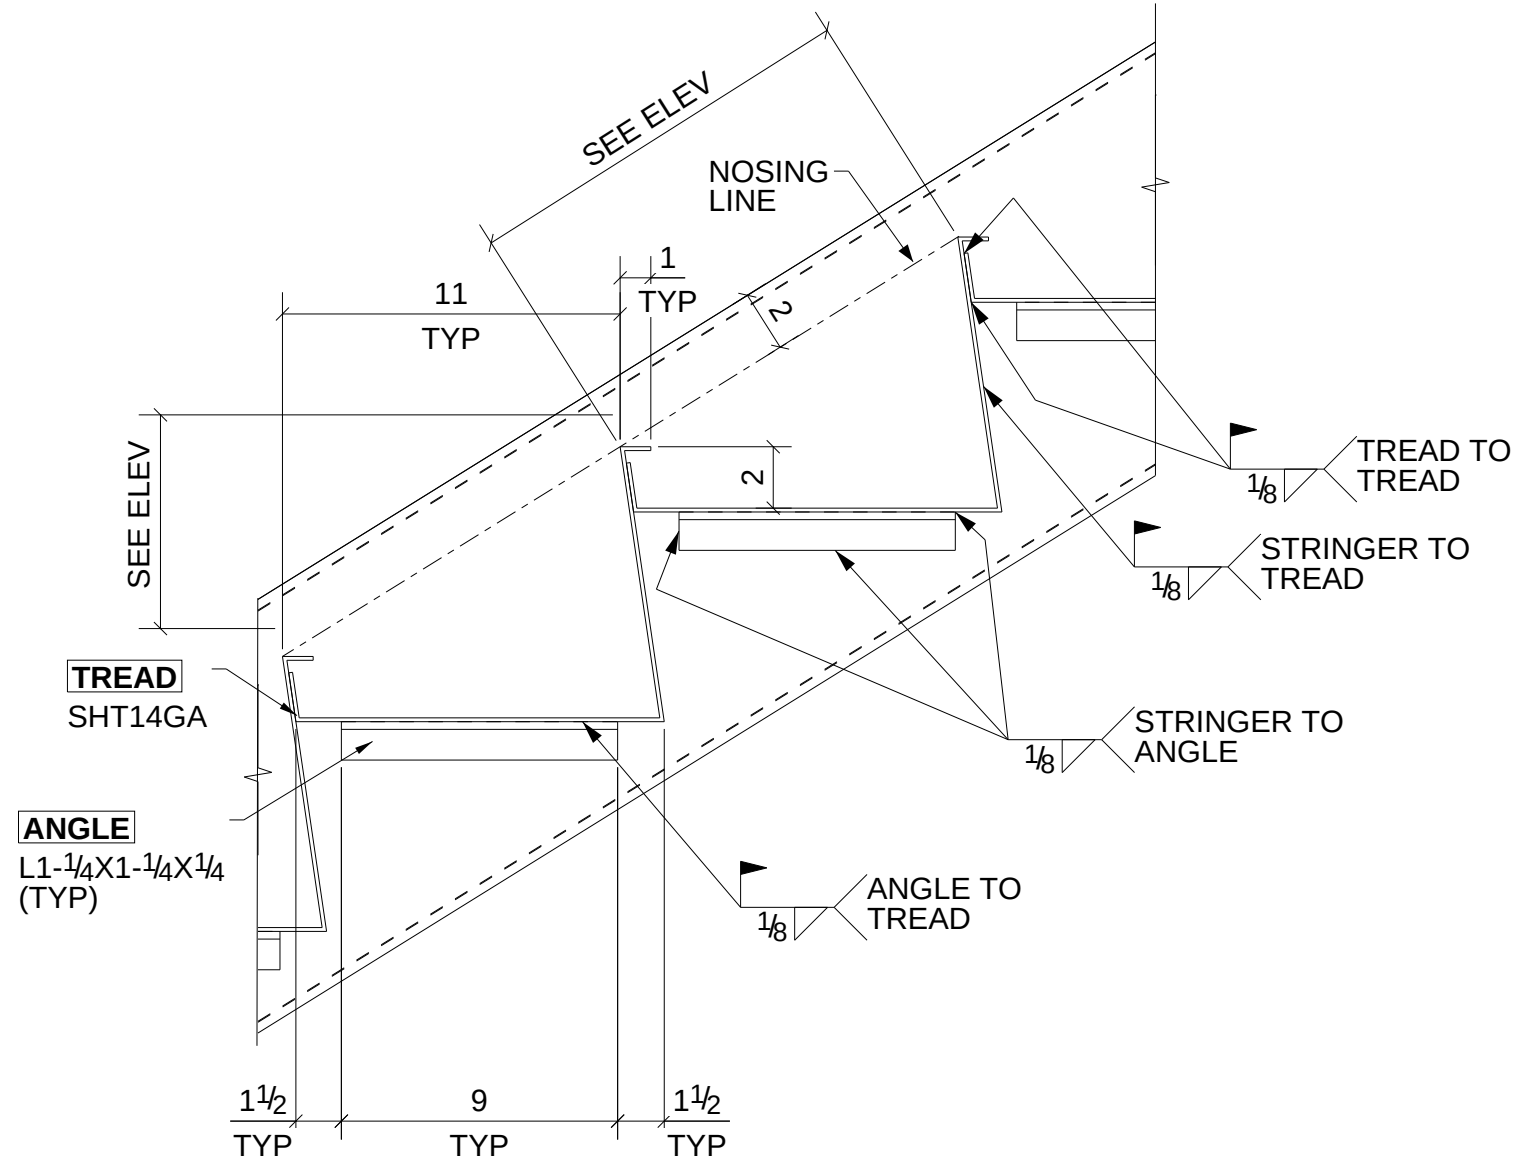


TYPICAL TREAD DETAIL
SCALE: 1:6

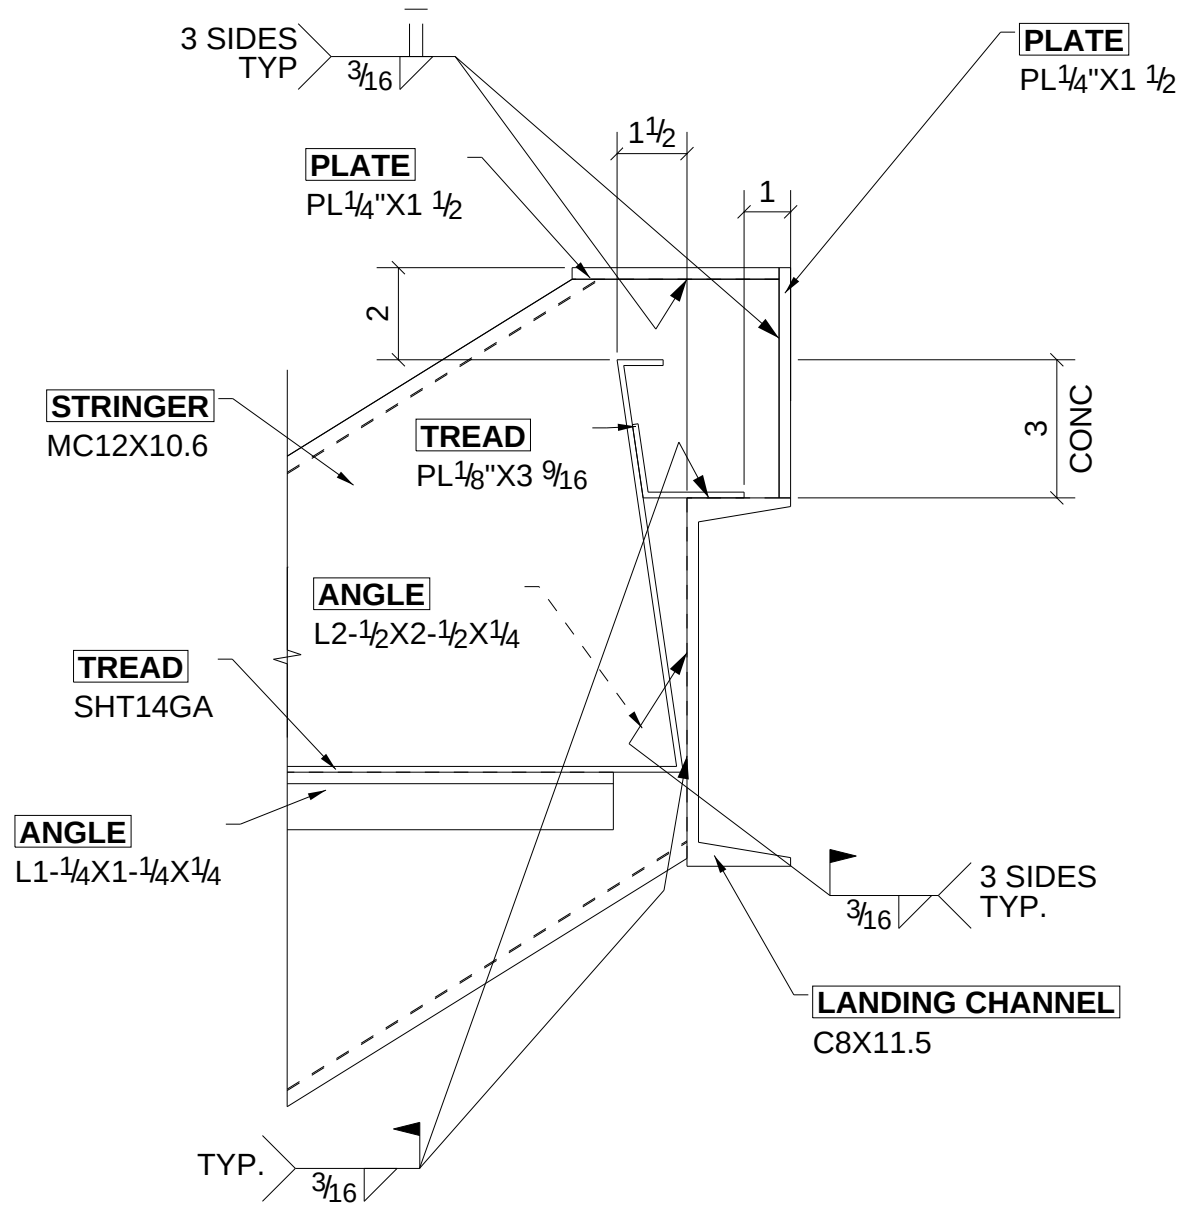


TYPICAL OUTER STRINGER TO HEADER CONNECTION.
SCALE: 1:4

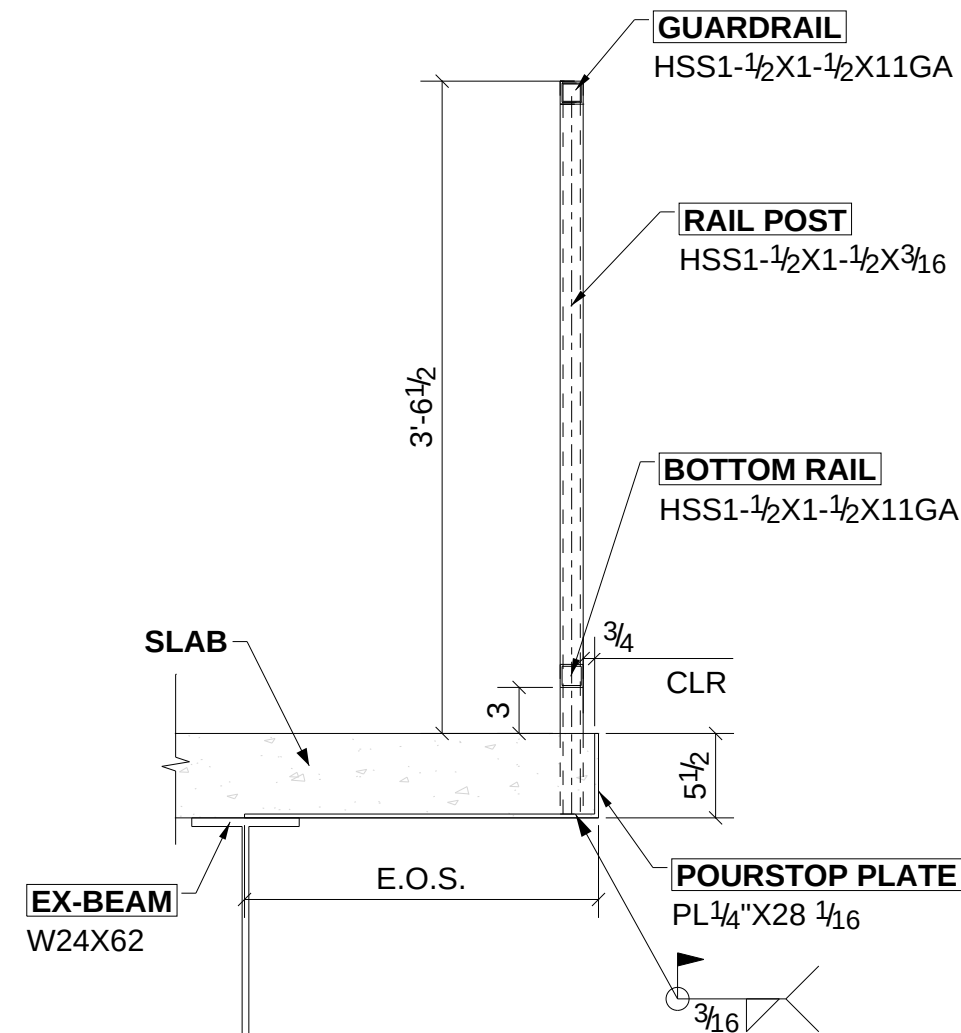


TYPICAL PLATFORM GUARDRAIL DETAIL
SCALE: 1:12

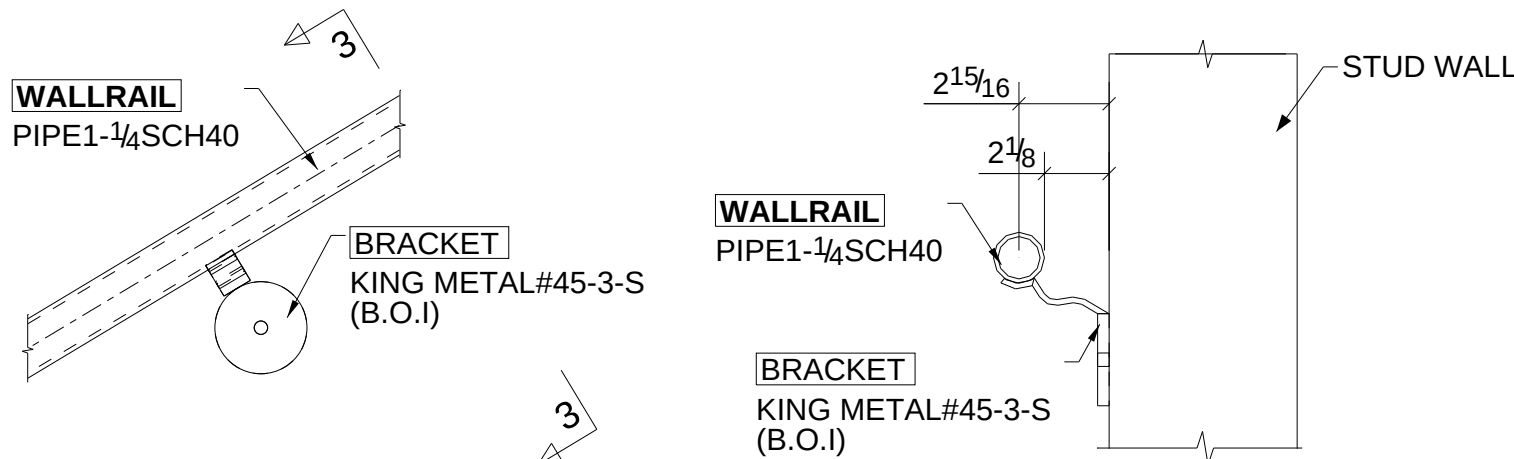

TYPICAL WALL BRACKET DETAIL
SCALE: 1:6

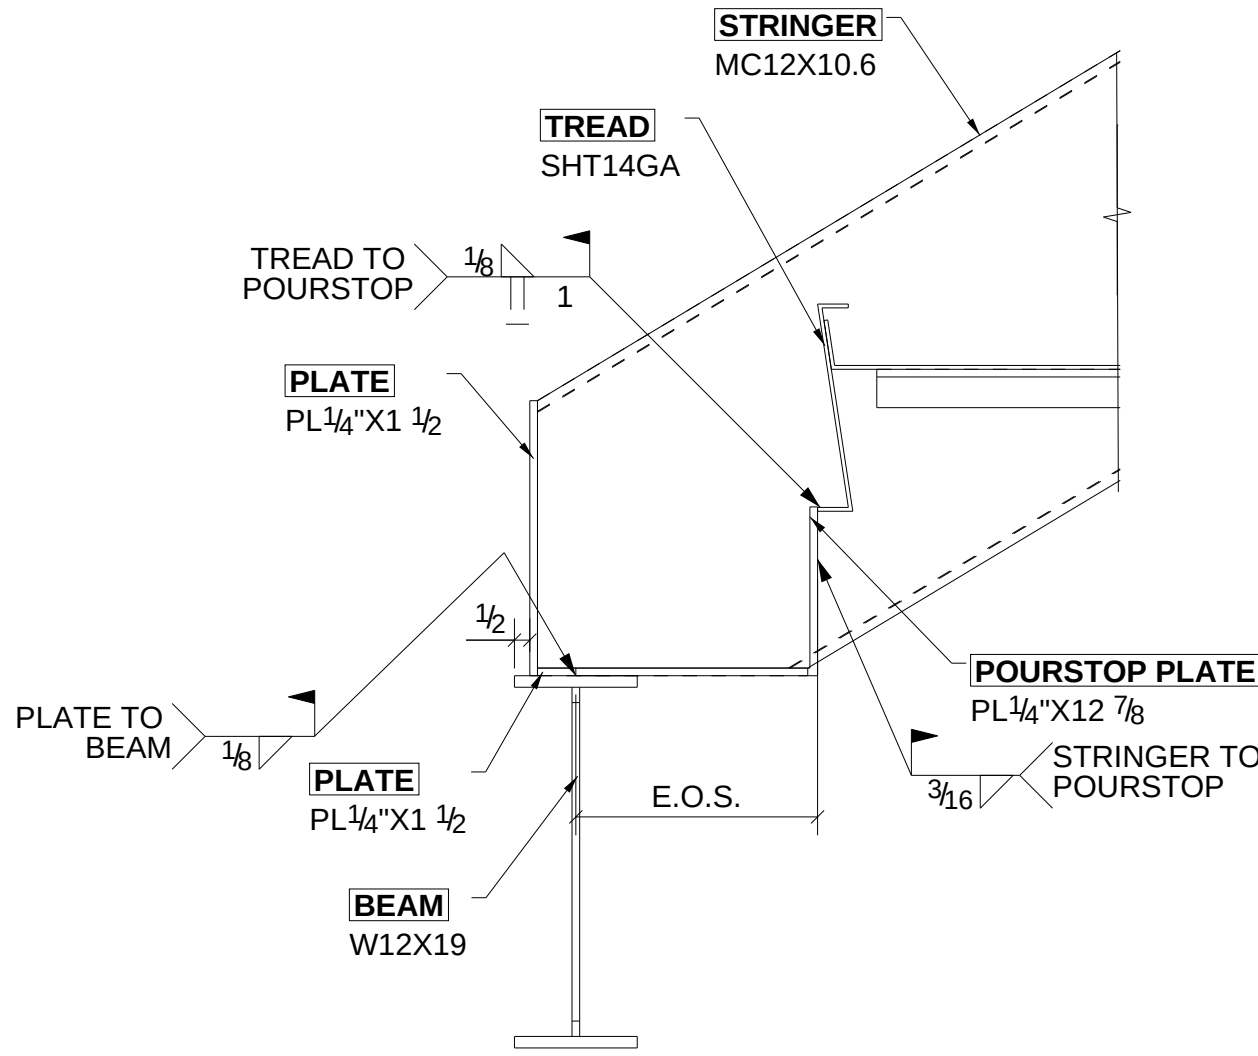

TYPICAL STRINGER BOTTOM TO STEEL BEAM DETAIL
SCALE: 1:6

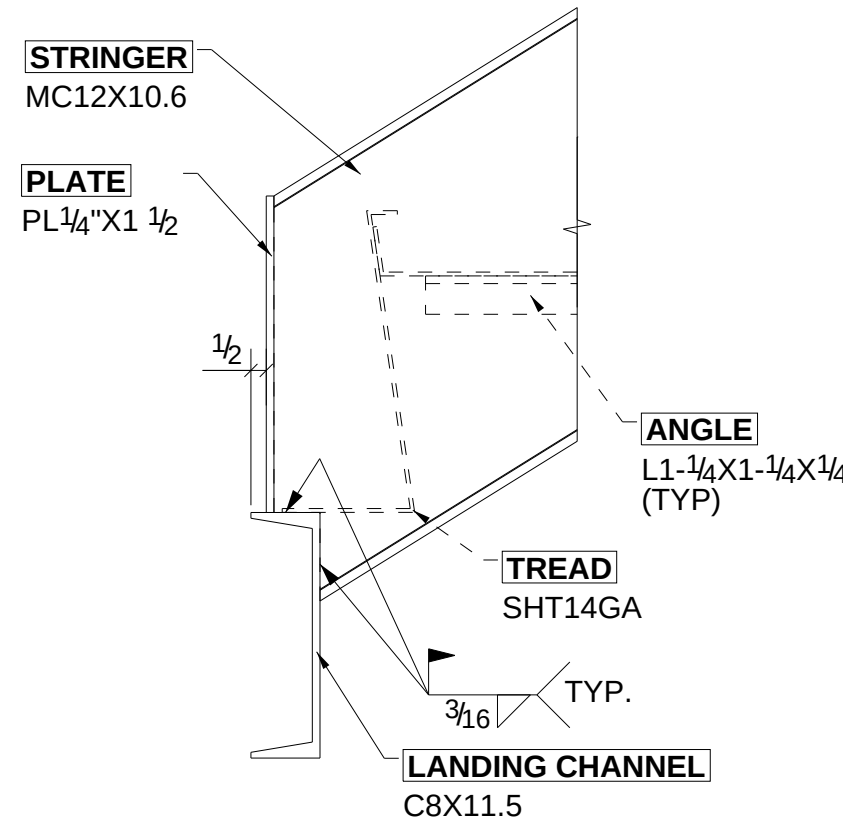

TYPICAL INNER STRINGER TO HEADER CONNECTION.
SCALE: 1:6

0	For Field Use	01/05/2024
B	For Re-Approval	12/06/2023
A	For Approval	10/20/2023
REV	DESCRIPTION	DATE

STEEL GRADE:
PIPE: A36 UNO
TUBE: A500 UNO
WFS: A36 UNO
PL'S ANG'S/CHAN'S: A36 UNO

RICHARDS
WELDING & METAL FABRICATION, LLC
7324 SIEMENS RD. WENDELL, NC 27591
OFFICE: 919-626-0134

ARLINGTON APARTMENTS
7820 ARLINGTON EXPRESSWAY,
JACKSONVILLE FL, 32211

PAINT: RED OXIDE
SUR PREP: SSPC-SP2 UNO
WELDS: E70XX UNO
ALL HOLES 13/16 Ø UNO

DRAWING TITLE
SECTIONS AND DETAILS
ARCHITECT
FISHER KOPPENHAFFER
ENGINEER
McVEIGH & MANGUM ENGINEERING
DETAILER
T&J structural steel detailer

DRAWN BY: MVR
CHECK BY: AAS
DRA DATE: 01/05/2024
PROJECT No.
1138

DRAWING NO:
E1011