




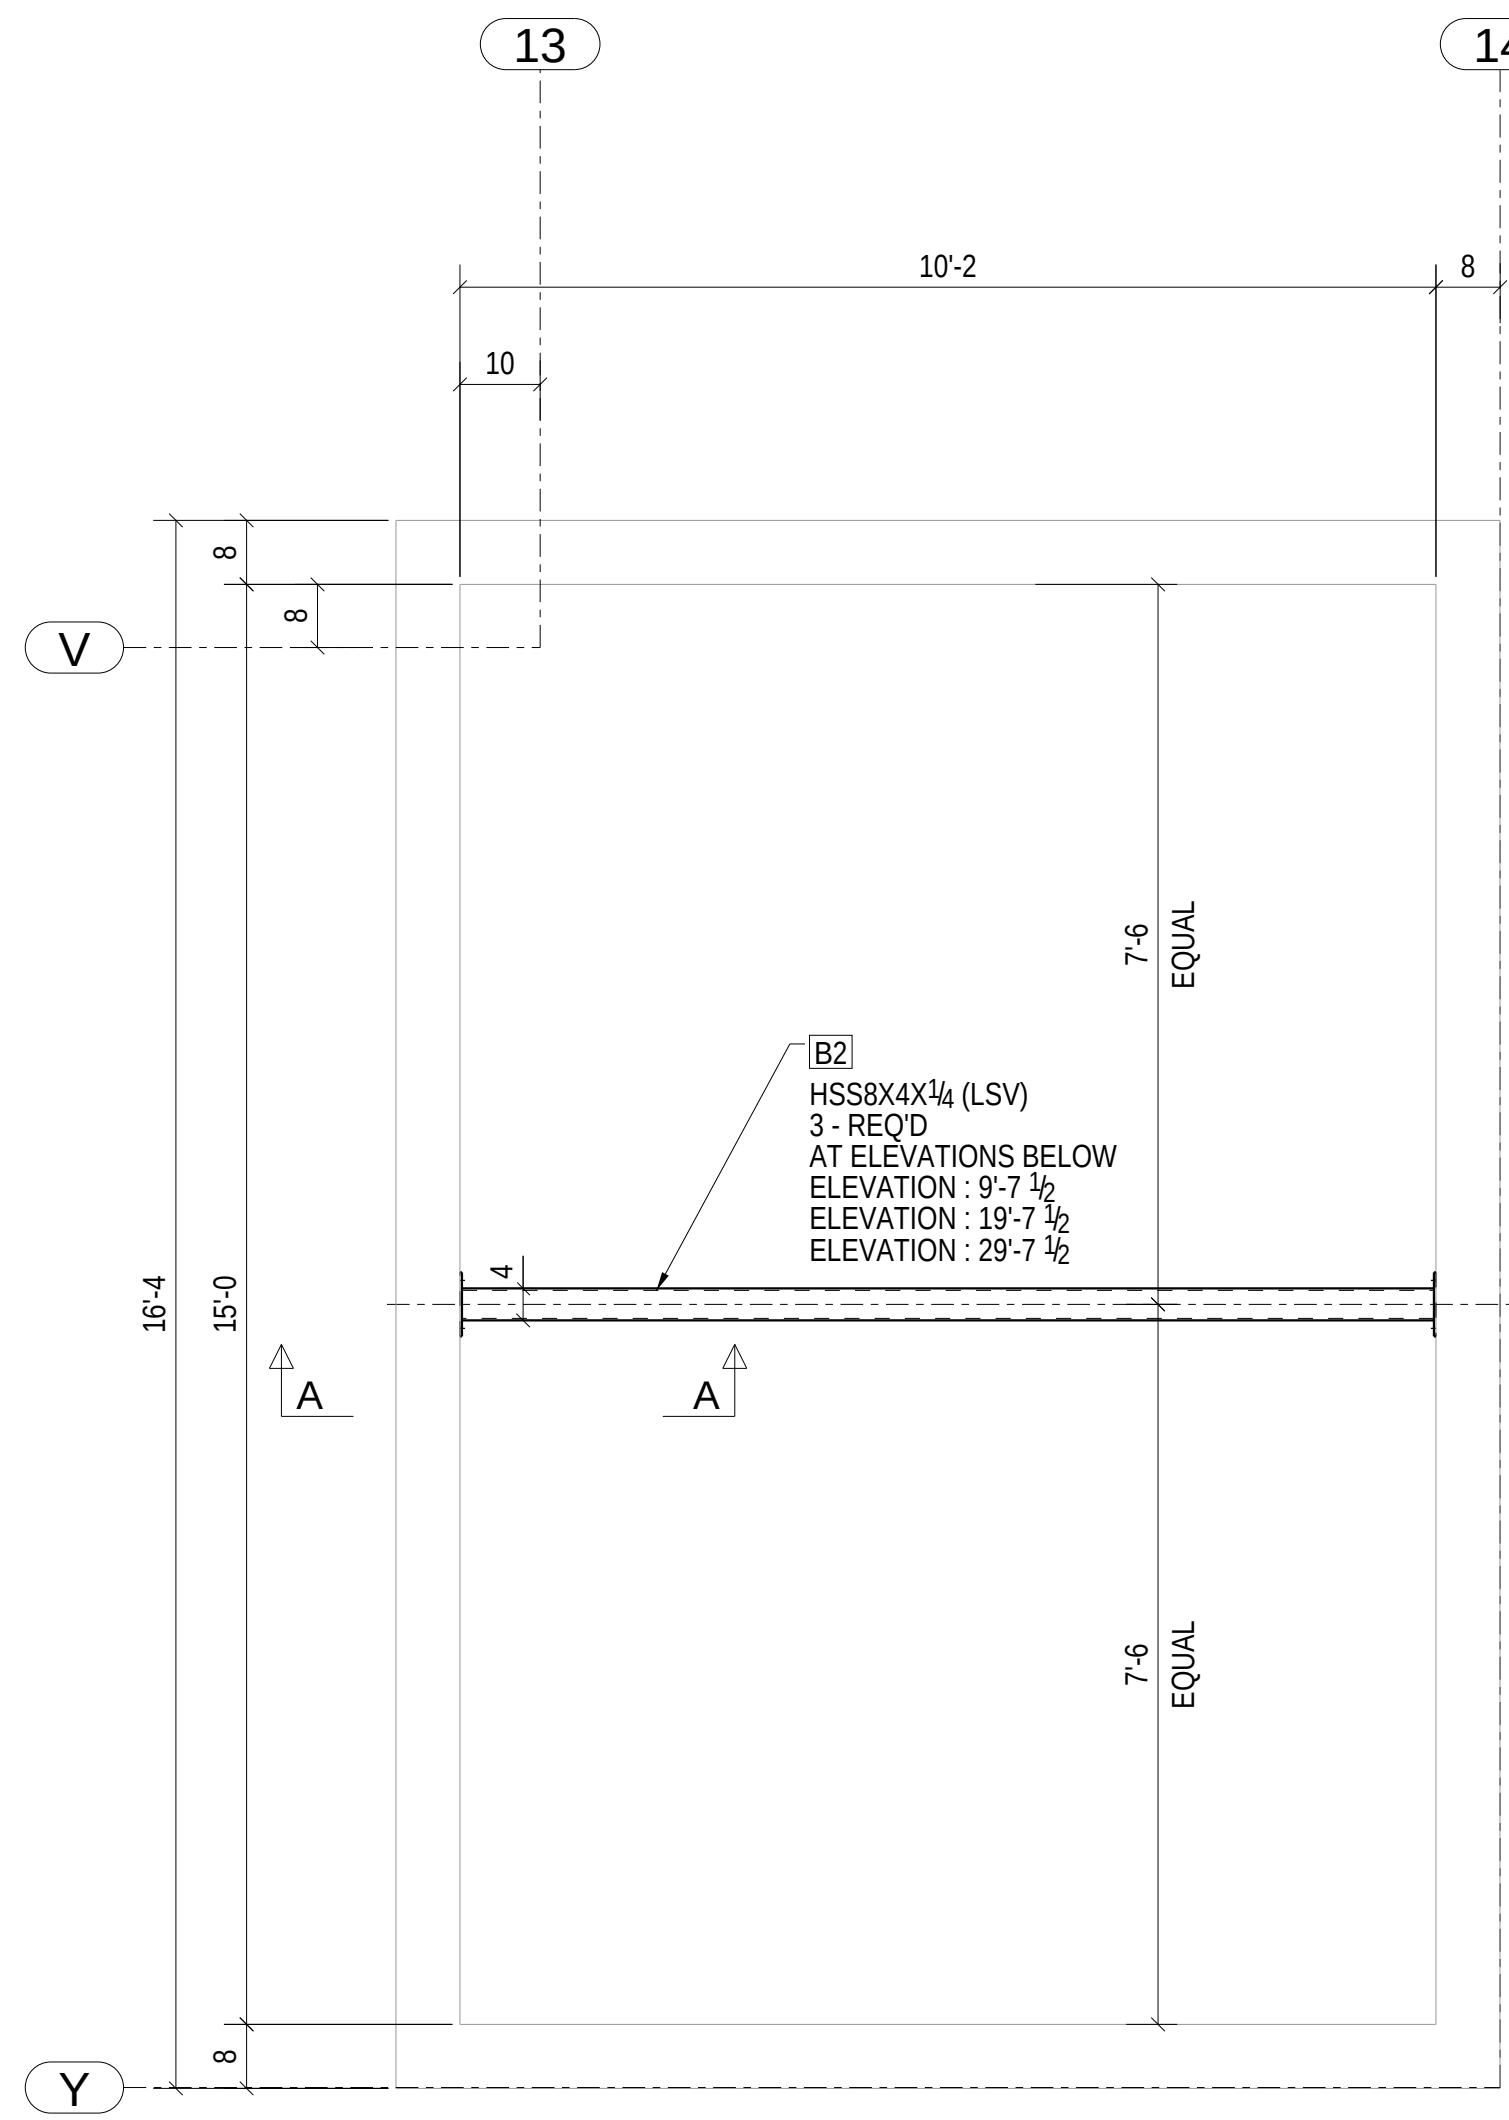


ELEVATOR DIVIDER BEAM PLAN
REFER SHEET : S1.1,S2.1,S3.1

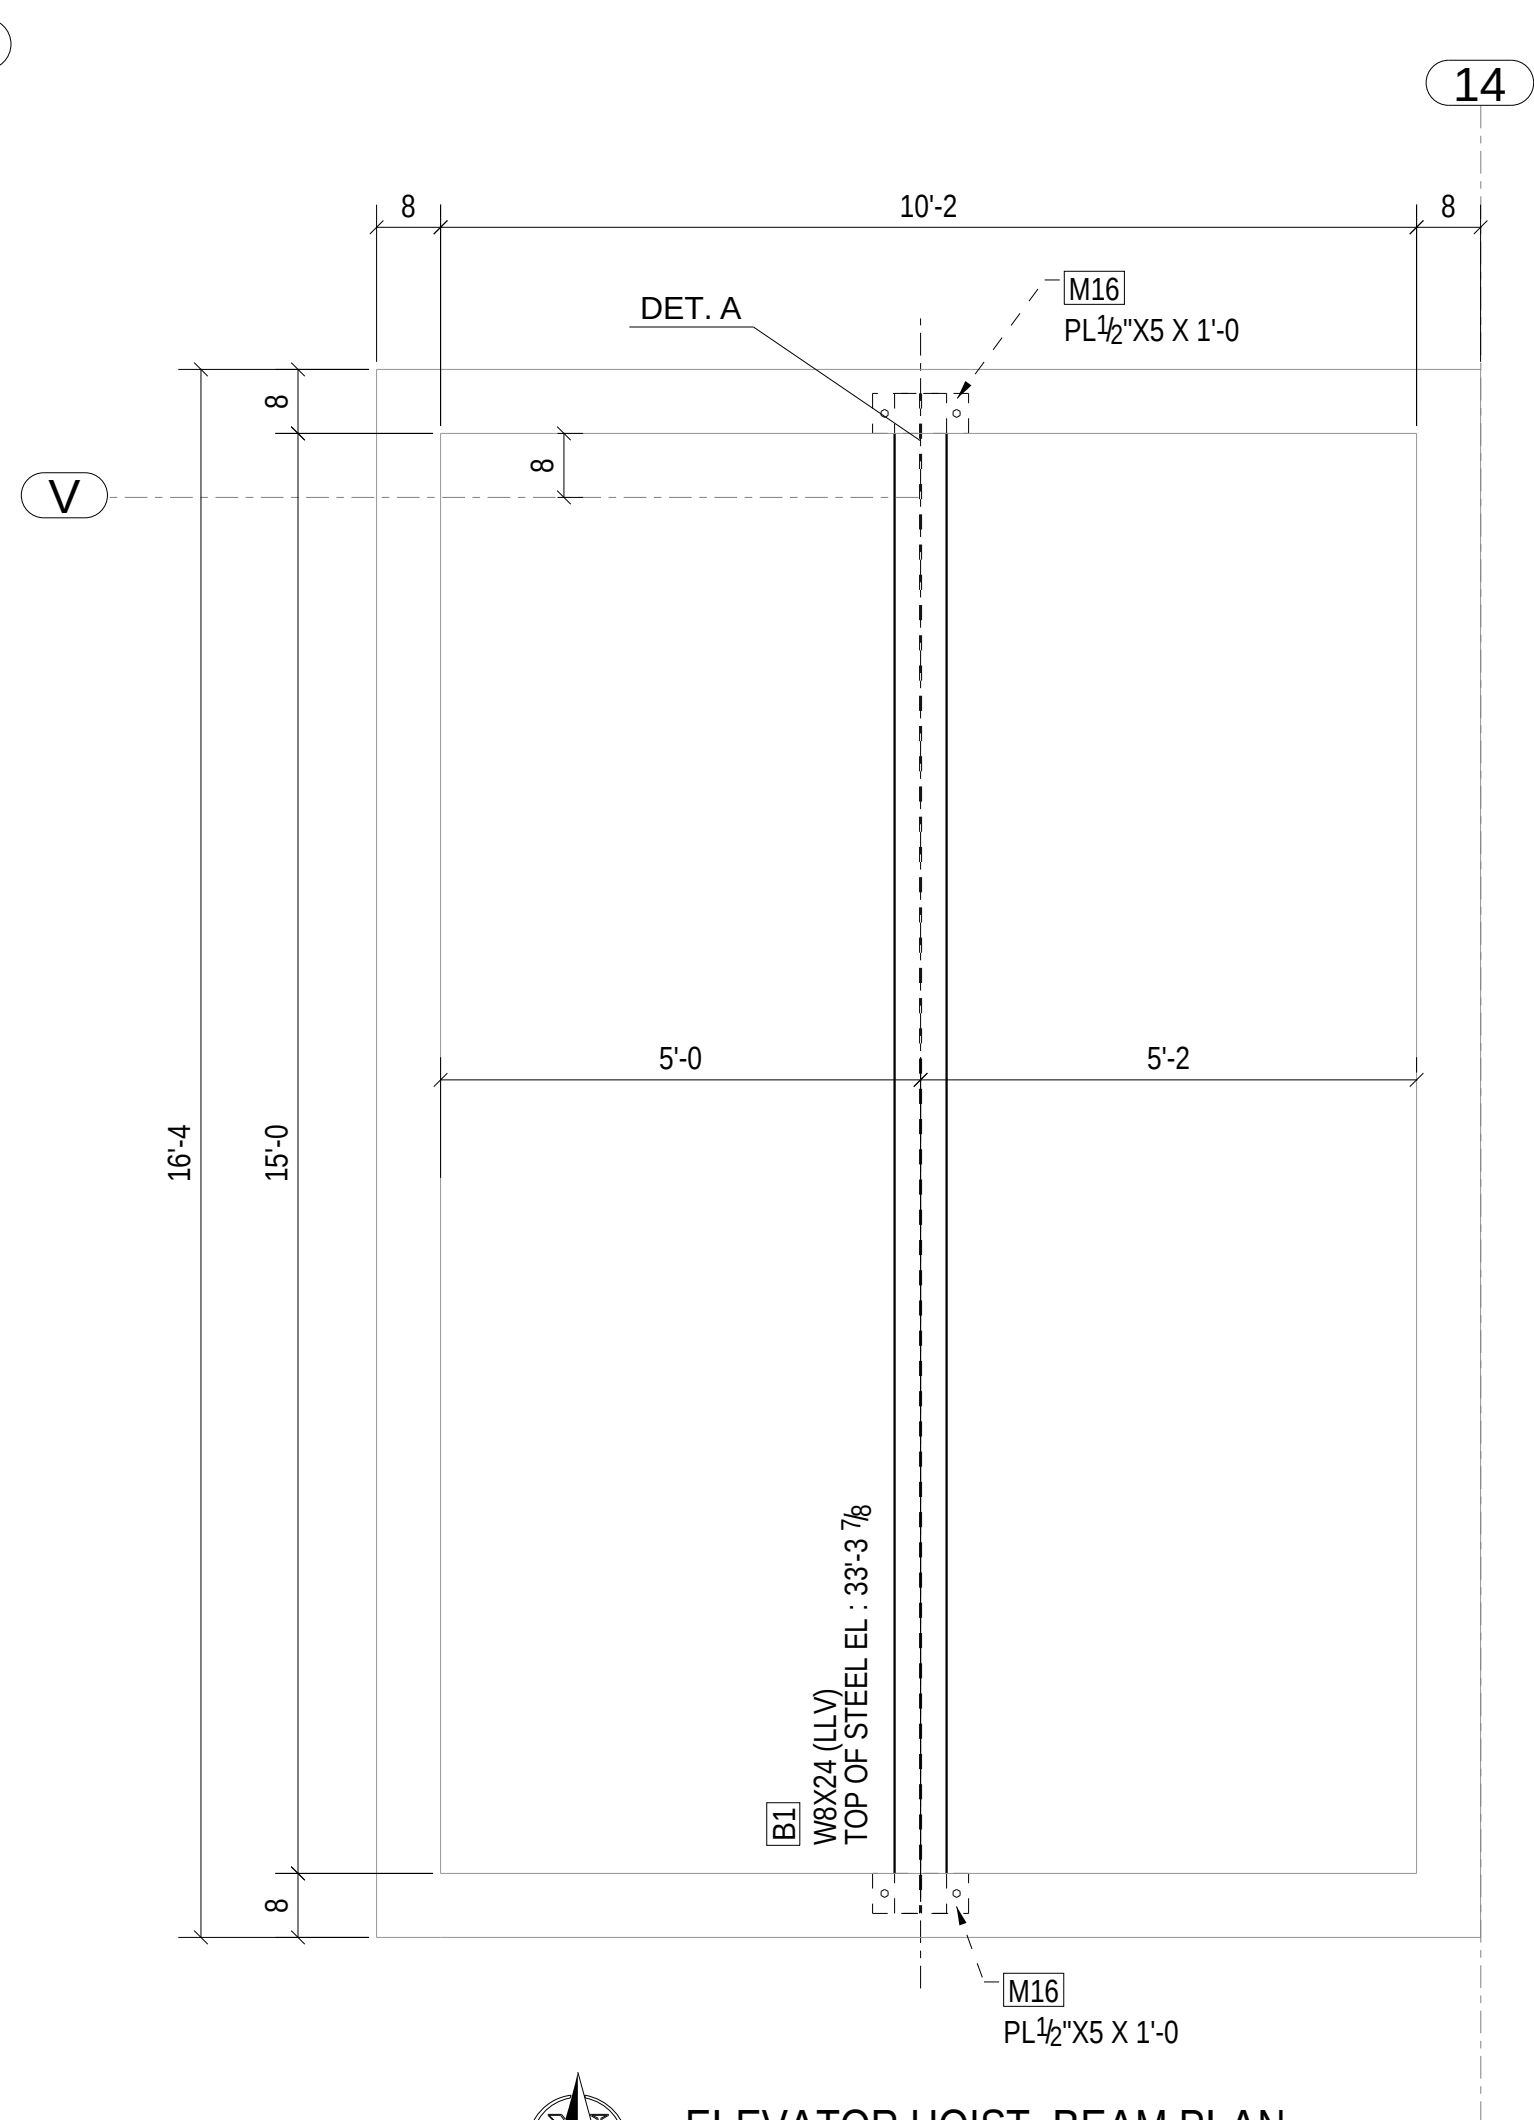


ELEVATOR HOIST BEAM PLAN
REFER SHEET : S3.1,S10

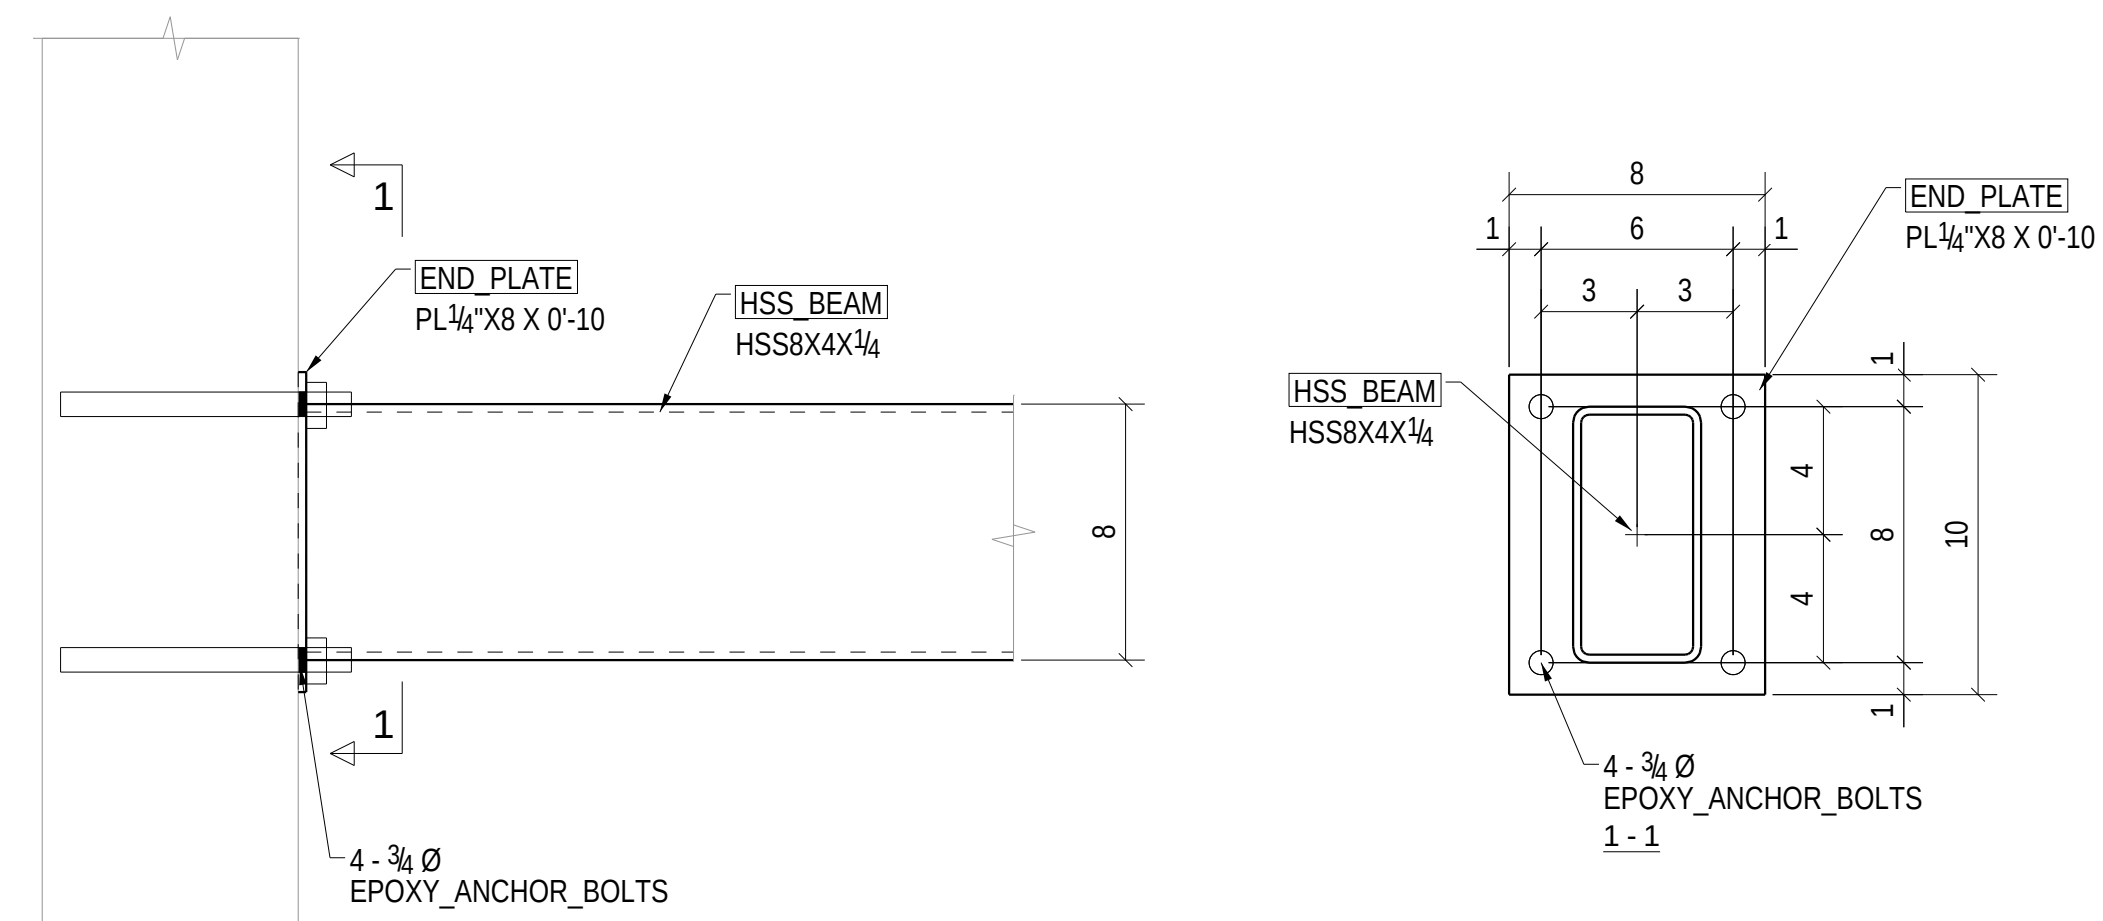

TYPICAL HOIST BEAM BEARING PLATE DETAIL

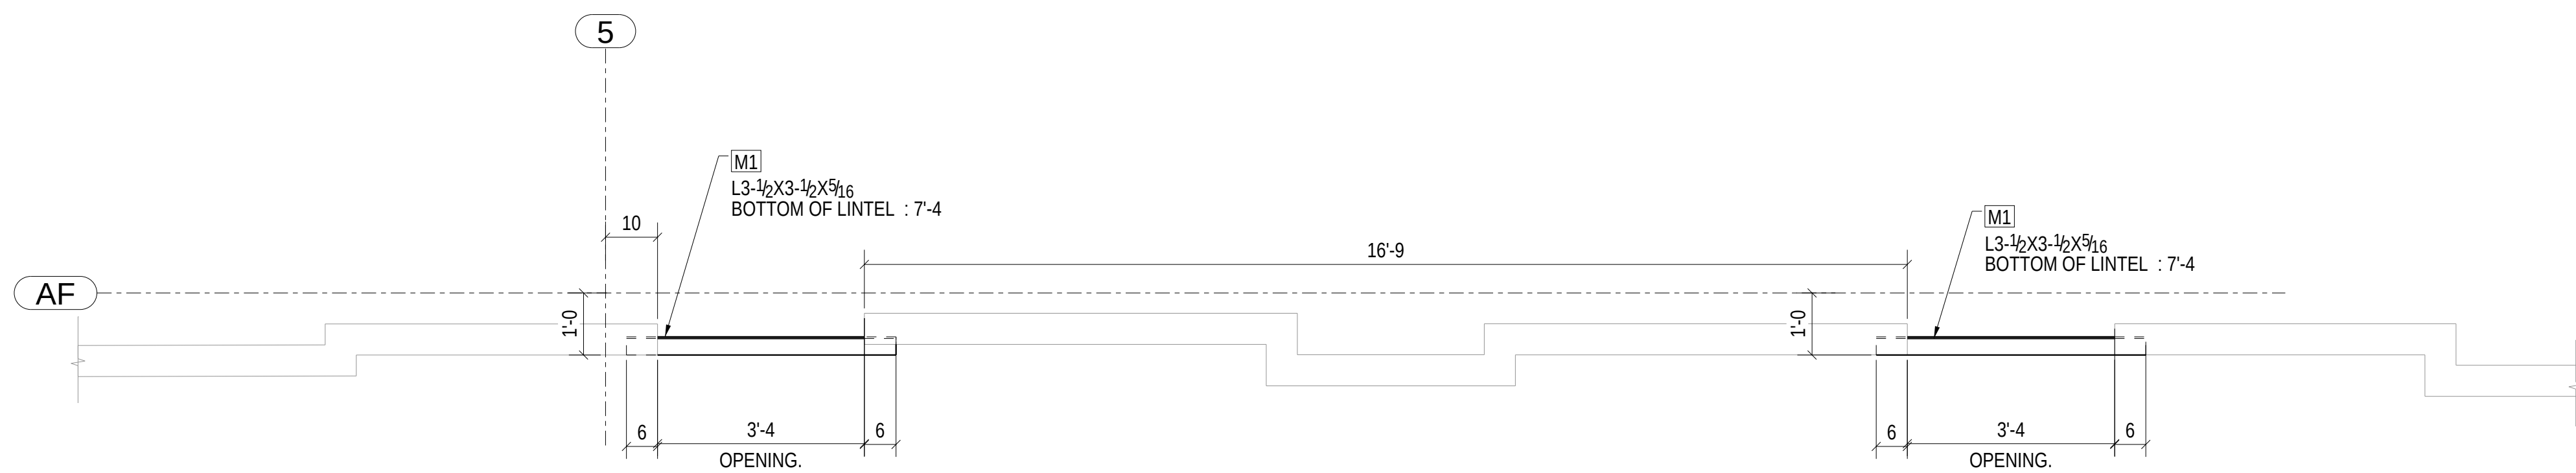

LINTEL PLAN
REFER SHEET : A4

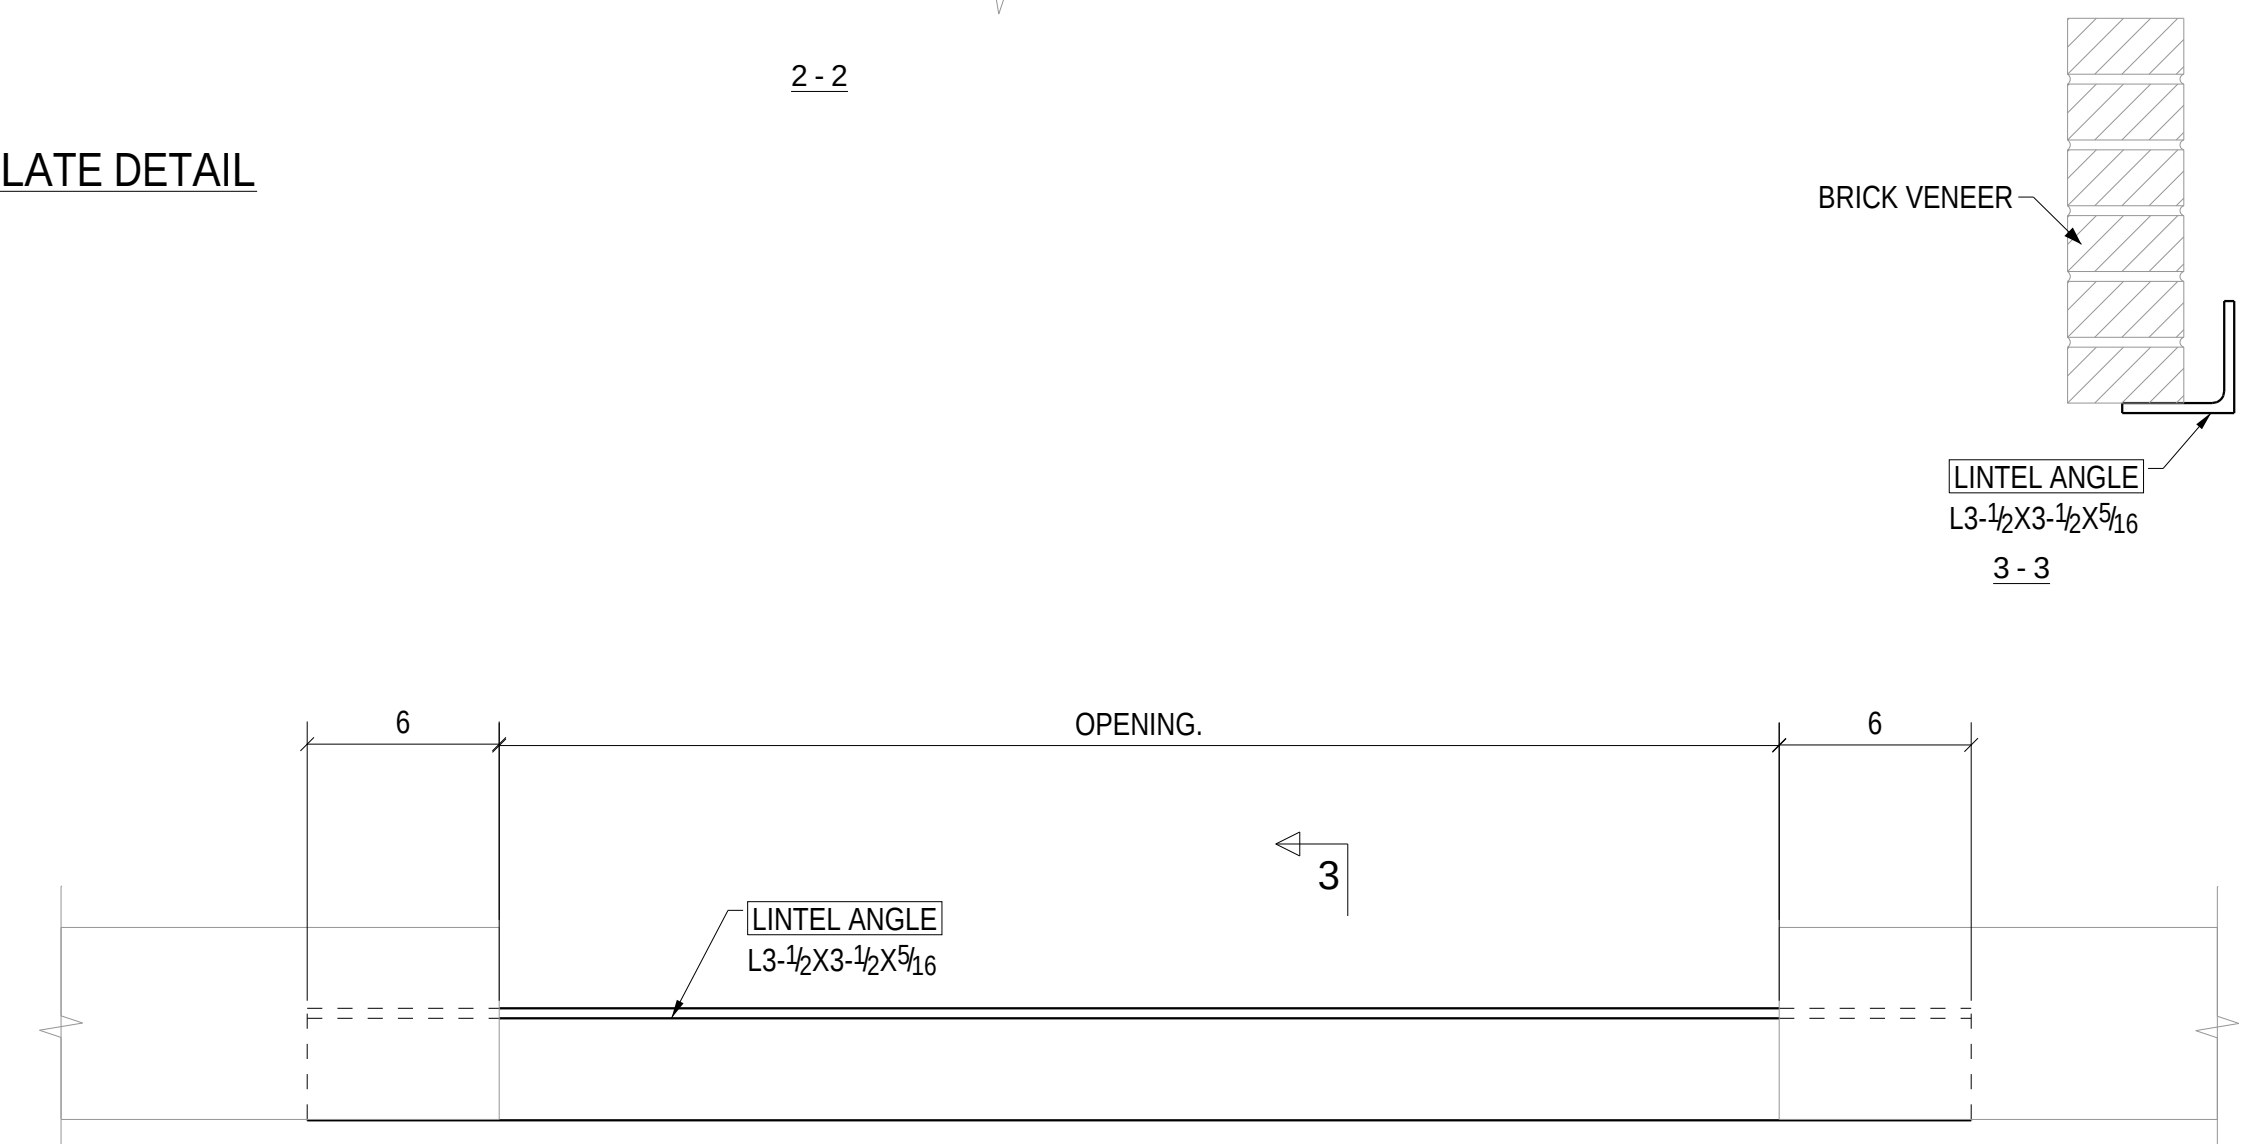

TYPICAL LINTEL DETAIL

APPROVER NOTES

- PLEASE VERIFY AND CONFIRM THE ALL LOCATING DIMENSIONS.
- PLEASE VERIFY AND CONFIRM THE ALL ELEVATIONS.

A		For Approval			06/02/2023			
REV		DESCRIPTION			DATE			
STEEL GRADE:		RICHARDS WELDING & METAL FABRICATION, LLC 7324 SIEMENS RD. WENDELL, NC 27591 OFFICE: 919-626-0134			HILLTOP NEEDMORE SELF-STORAGE CENTER FUQUA-VARNIA, NC			
PIPE: A53 UNO								
TUBE: A5008 U.N.O.								
WFS: A992 UNO								
PL'S, ANG'S, CHAN'S: A36 UNO								
PAINT: RED OXIDE		DRAWING TITLE			DRAWING NO:			
SUR PREP: SSPC-SP2 UNO		ARCHITECT			G. CLEVELAND PATE PLLC		E7	
WELDS: E70XX UNO		ENGINEER			HAUSER-CREECH, INC			
ALL HOLES 13/16 Ø UNO		DETAILER			Stelcode Engineering Services			
		DRAWN BY:			LVN		PROJECT No.	
		CHECK BY:			VIS			
		DRA DATE:			06/02/2023		1269	