




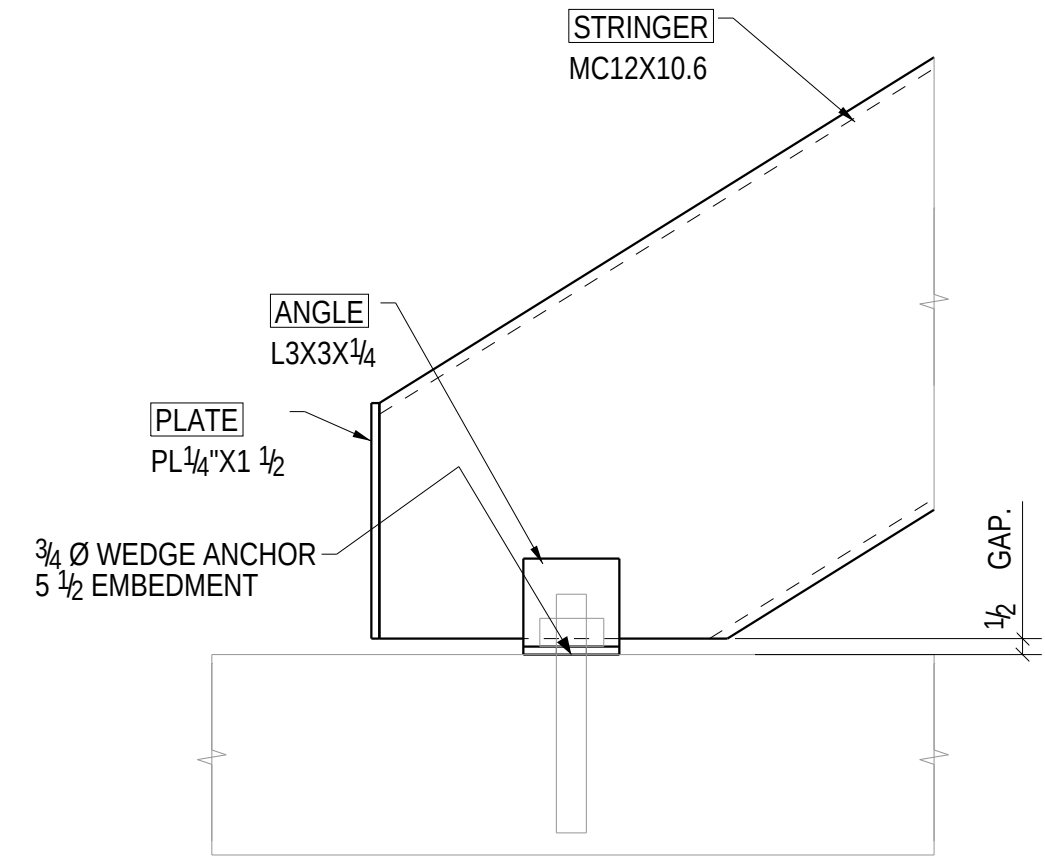


TYPICAL STAIR BASE DETAIL

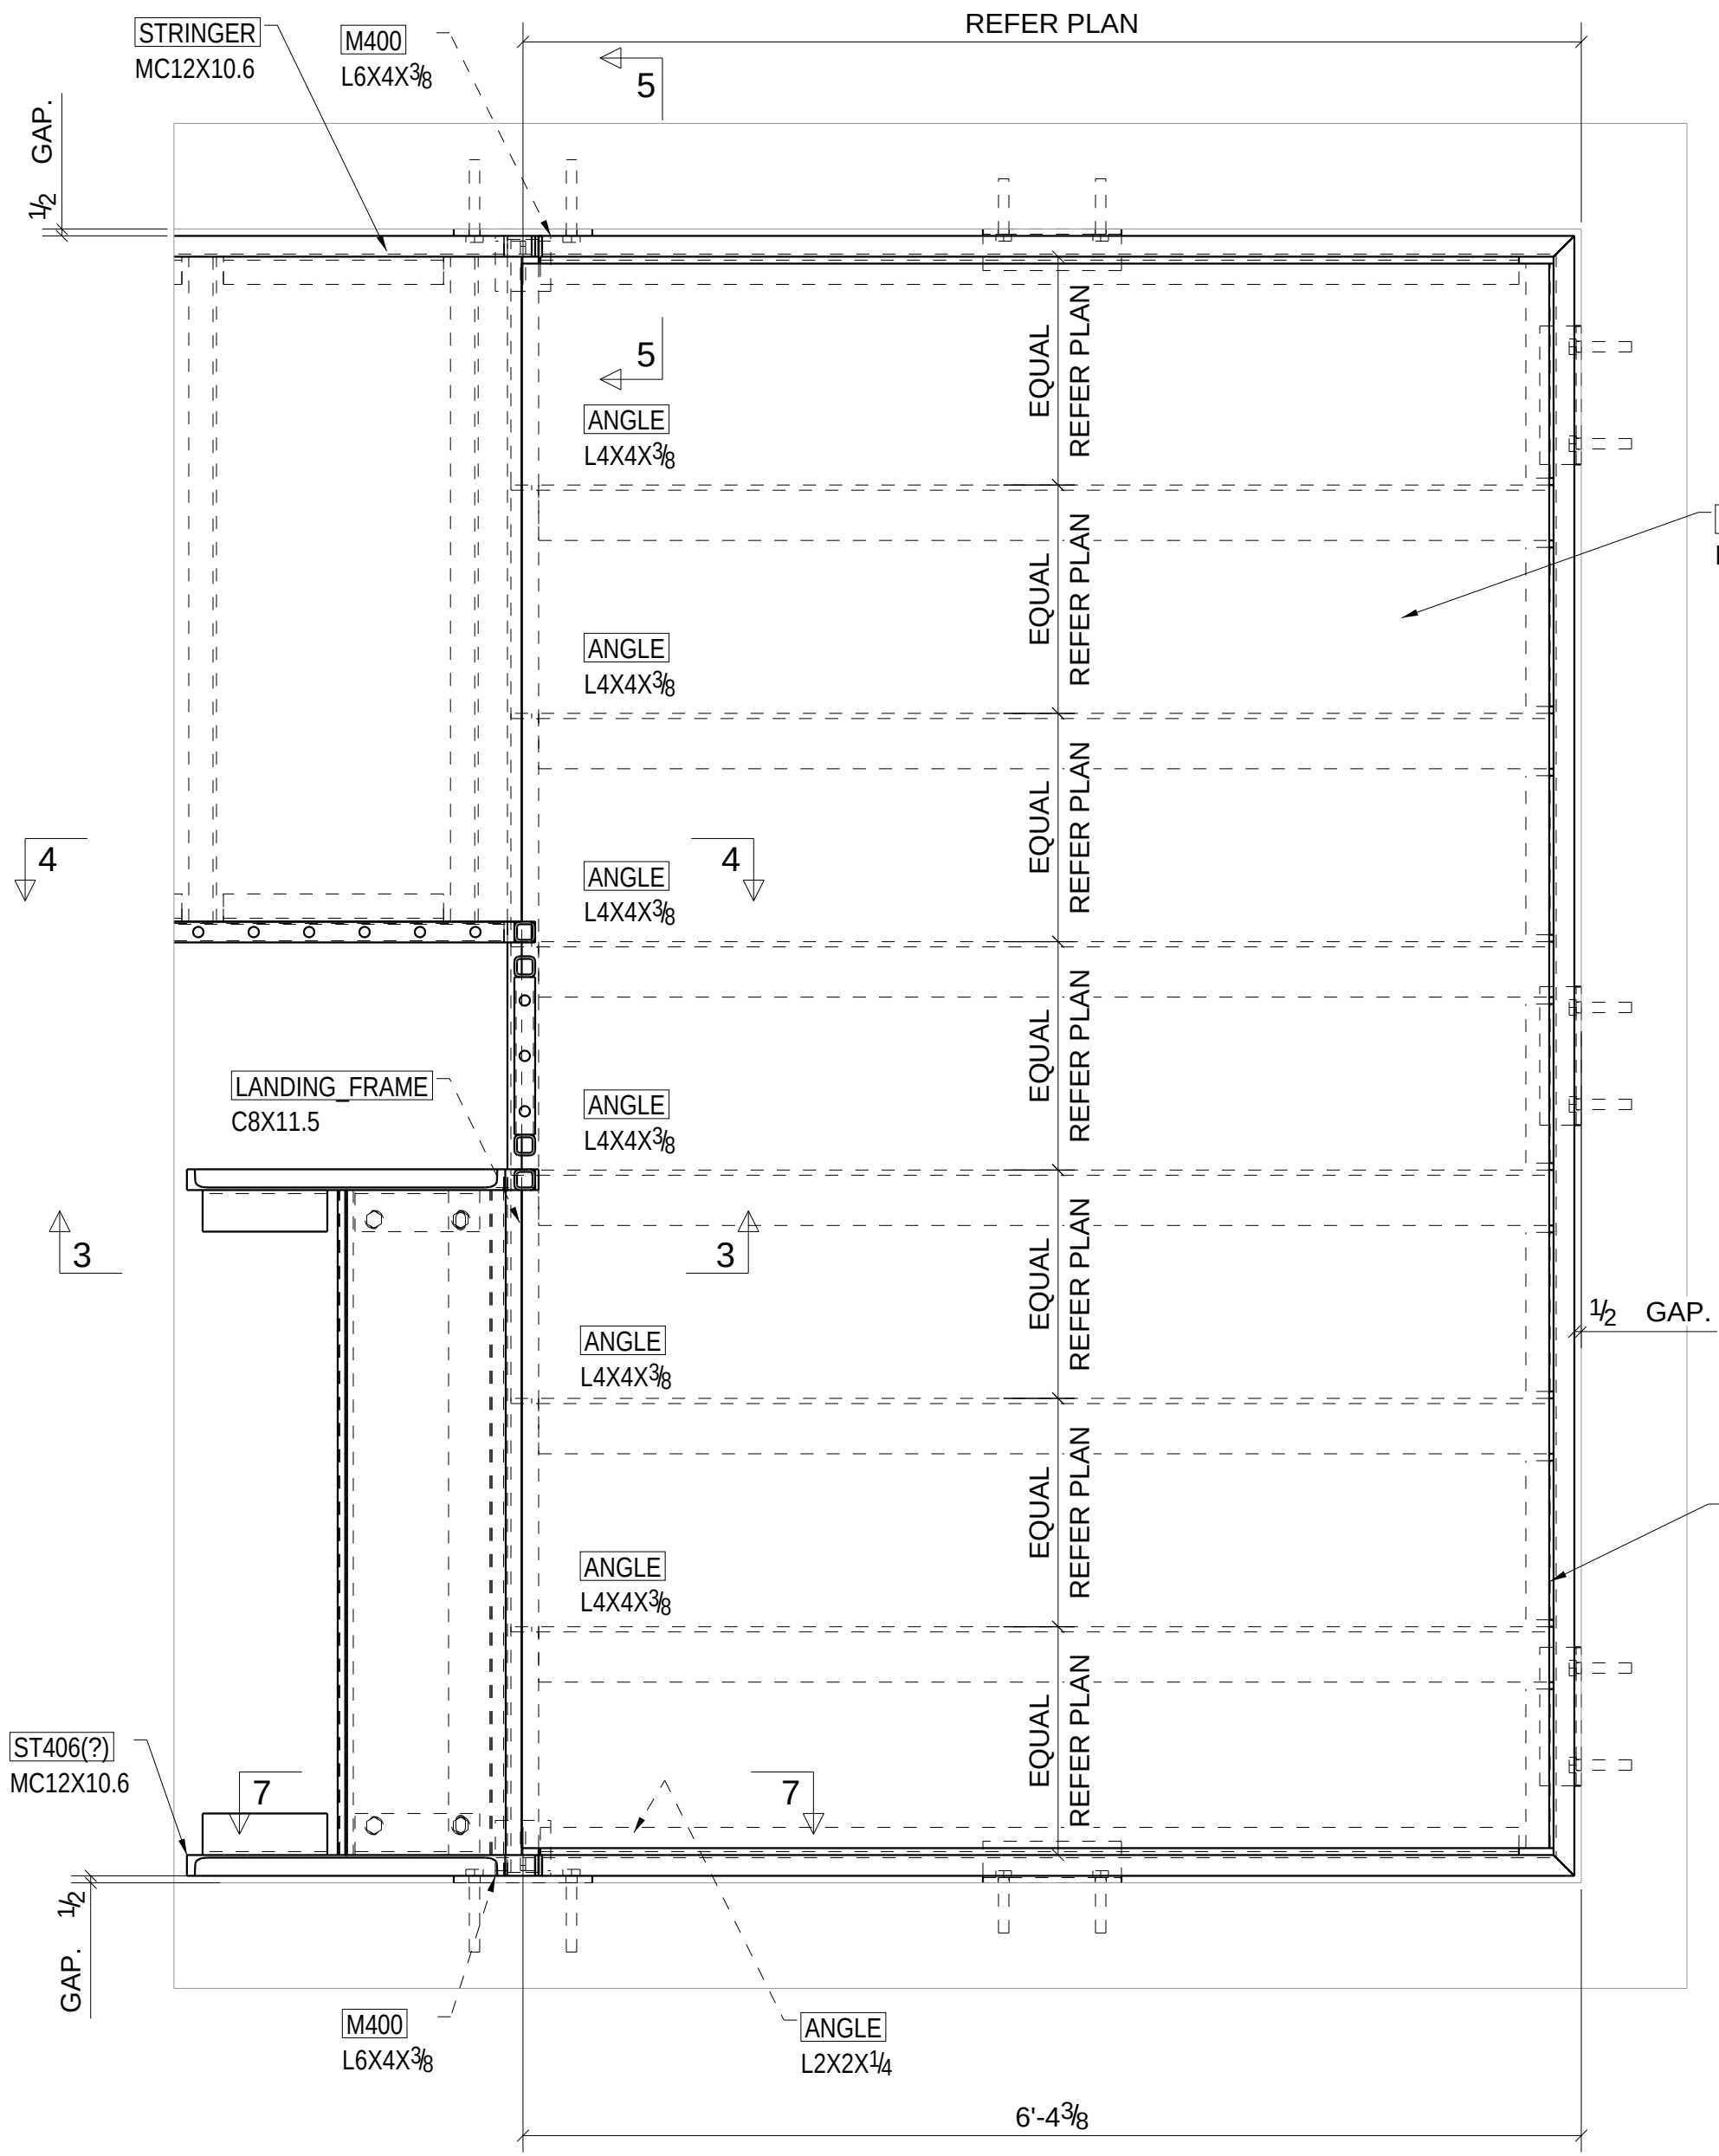


TYPICAL LANDING FRAMING DETAIL

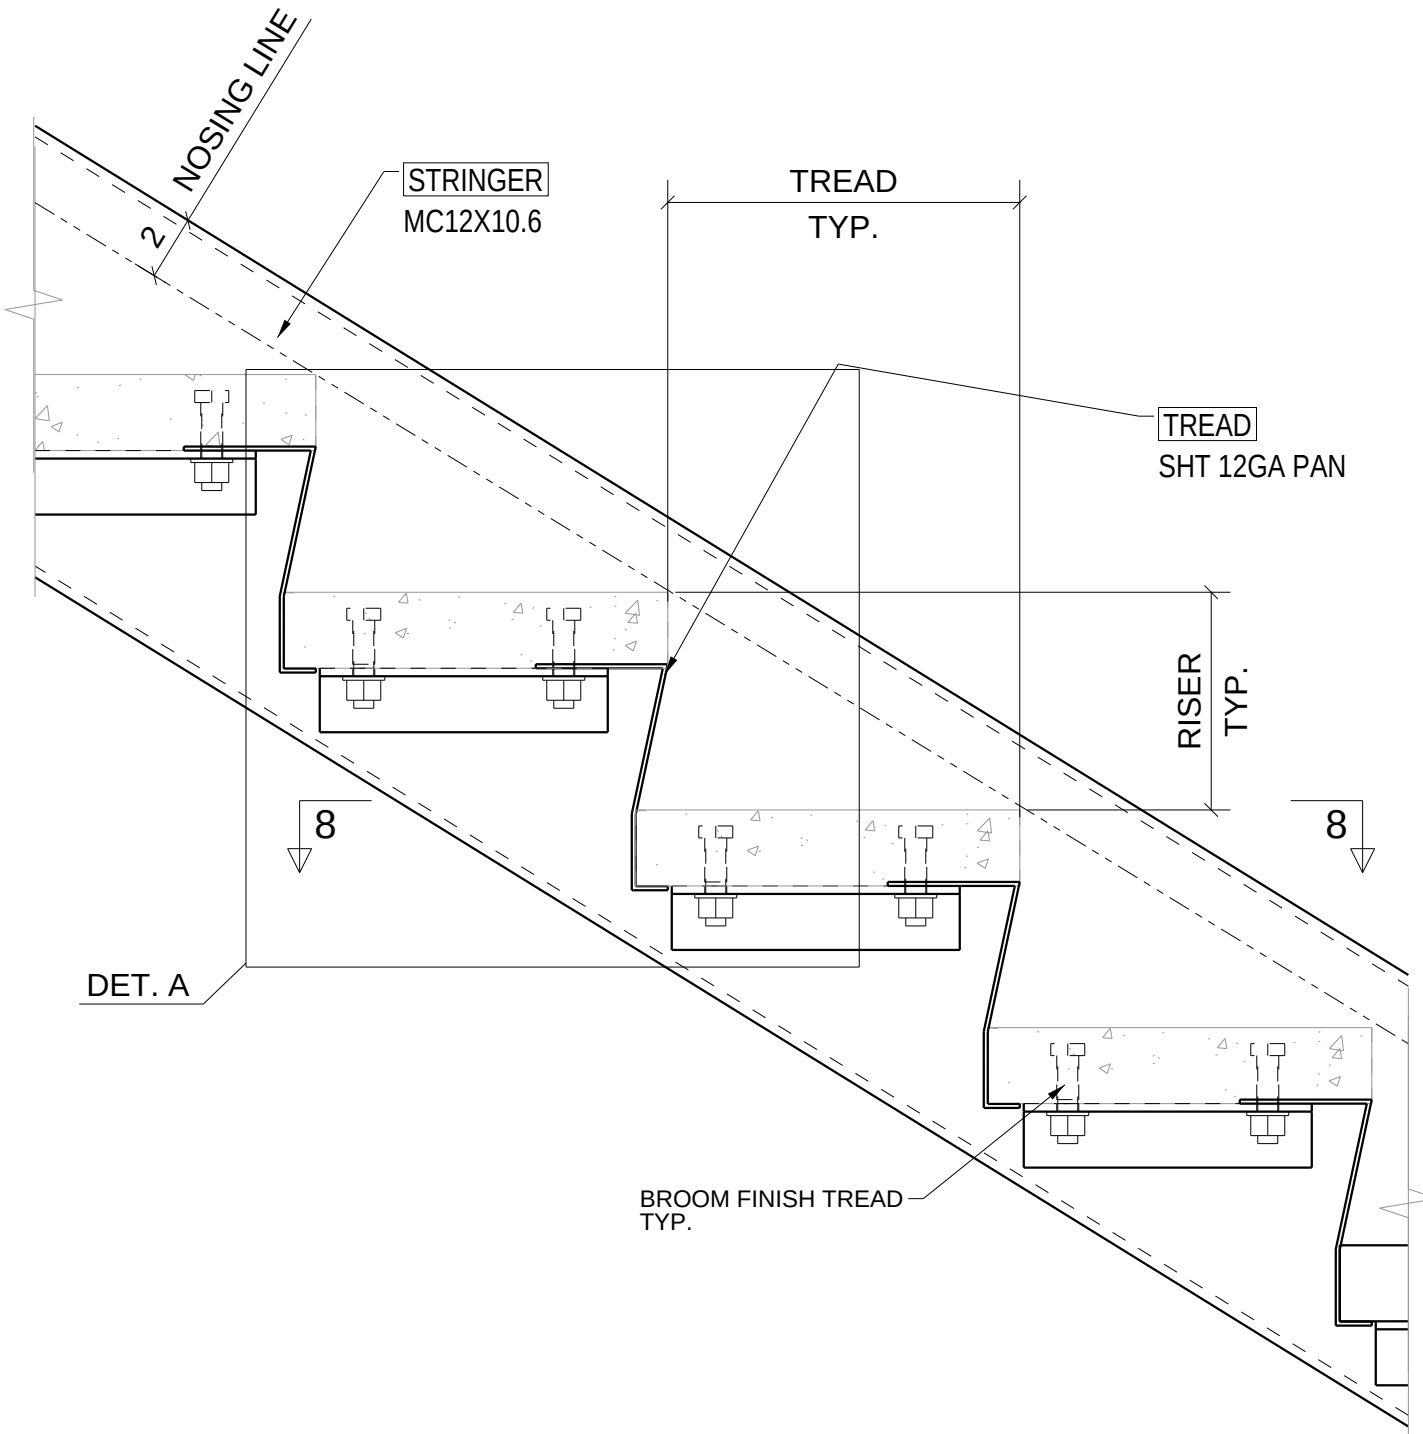


TYPICAL TREAD DETAIL

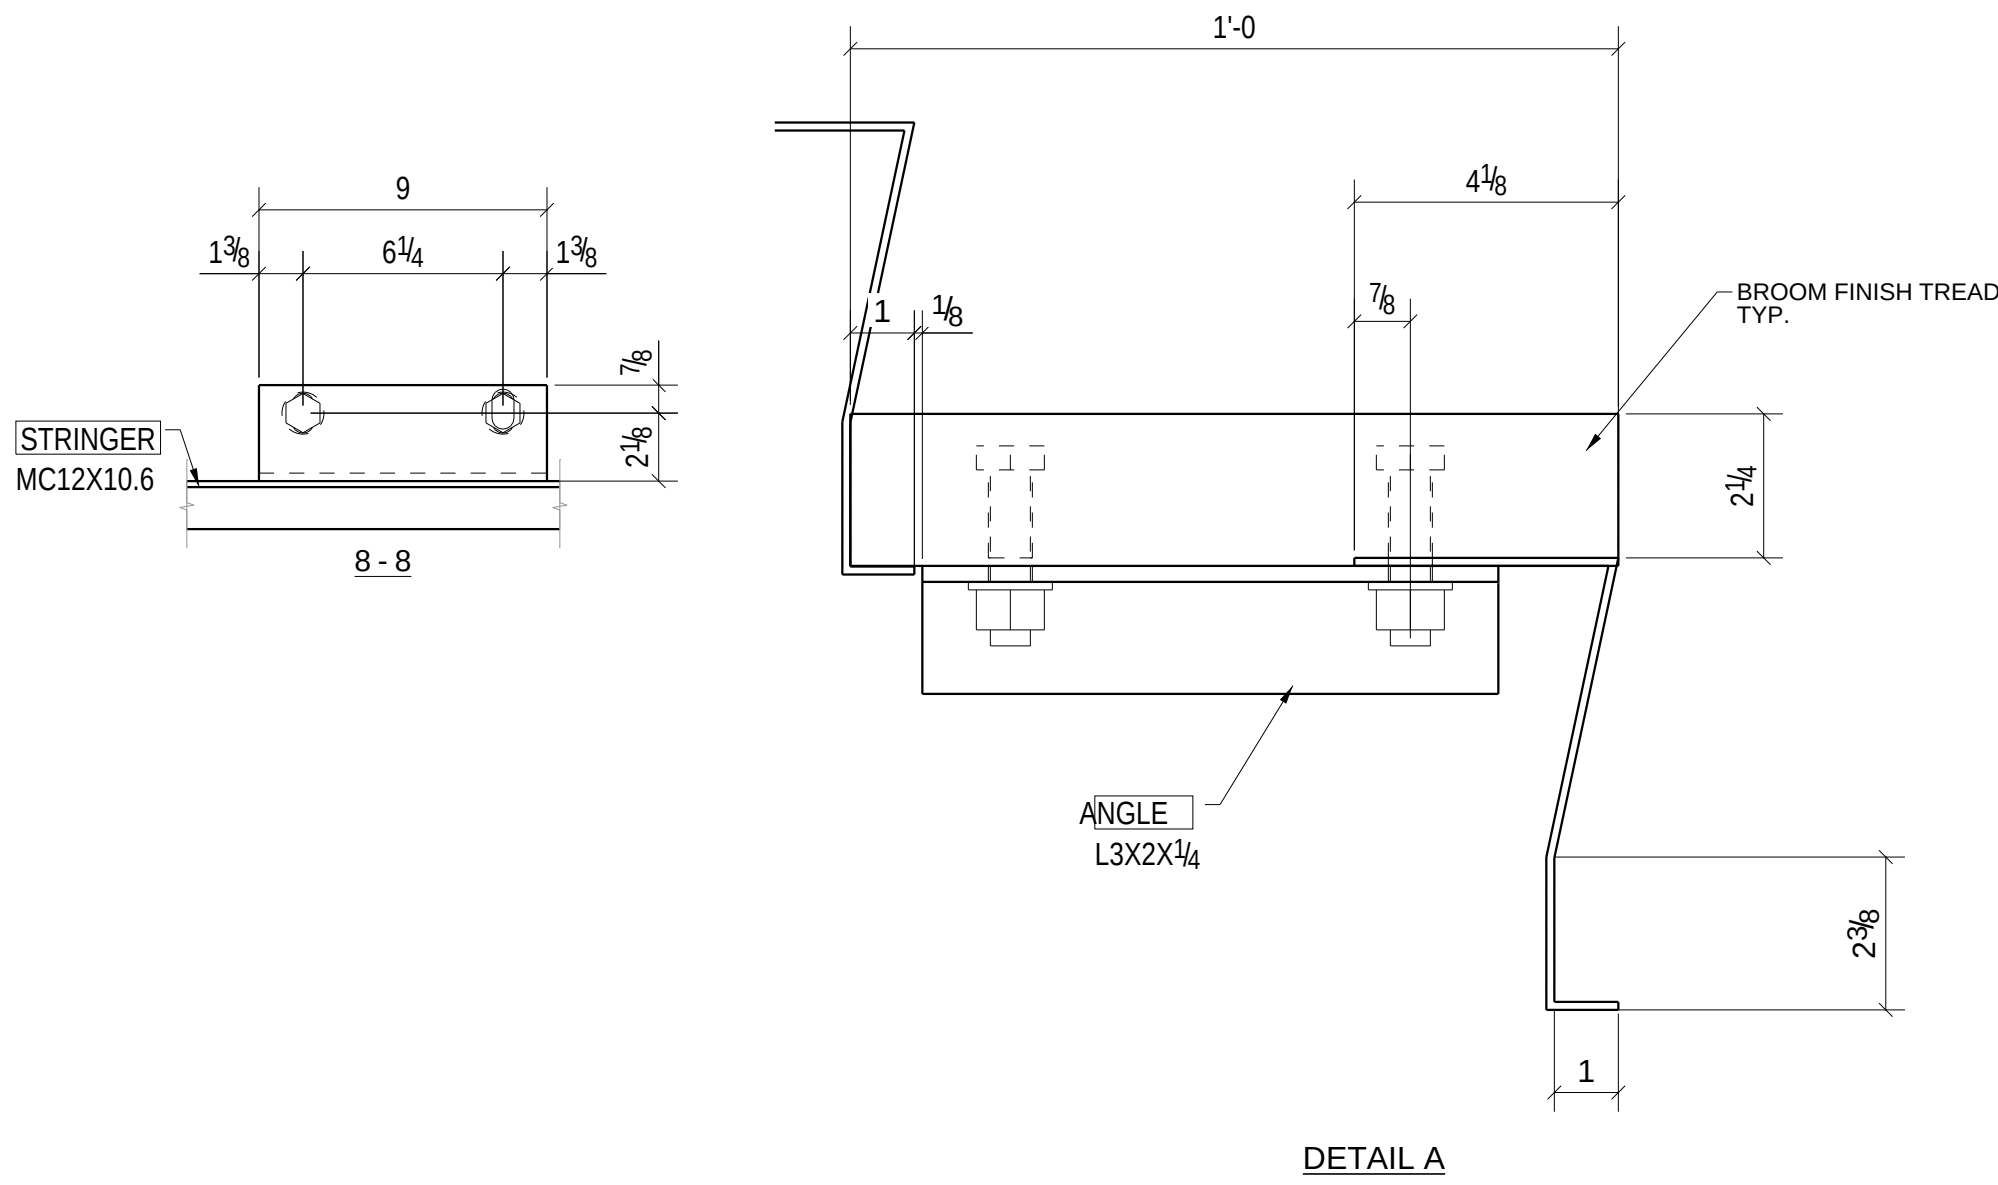


DETAIL A

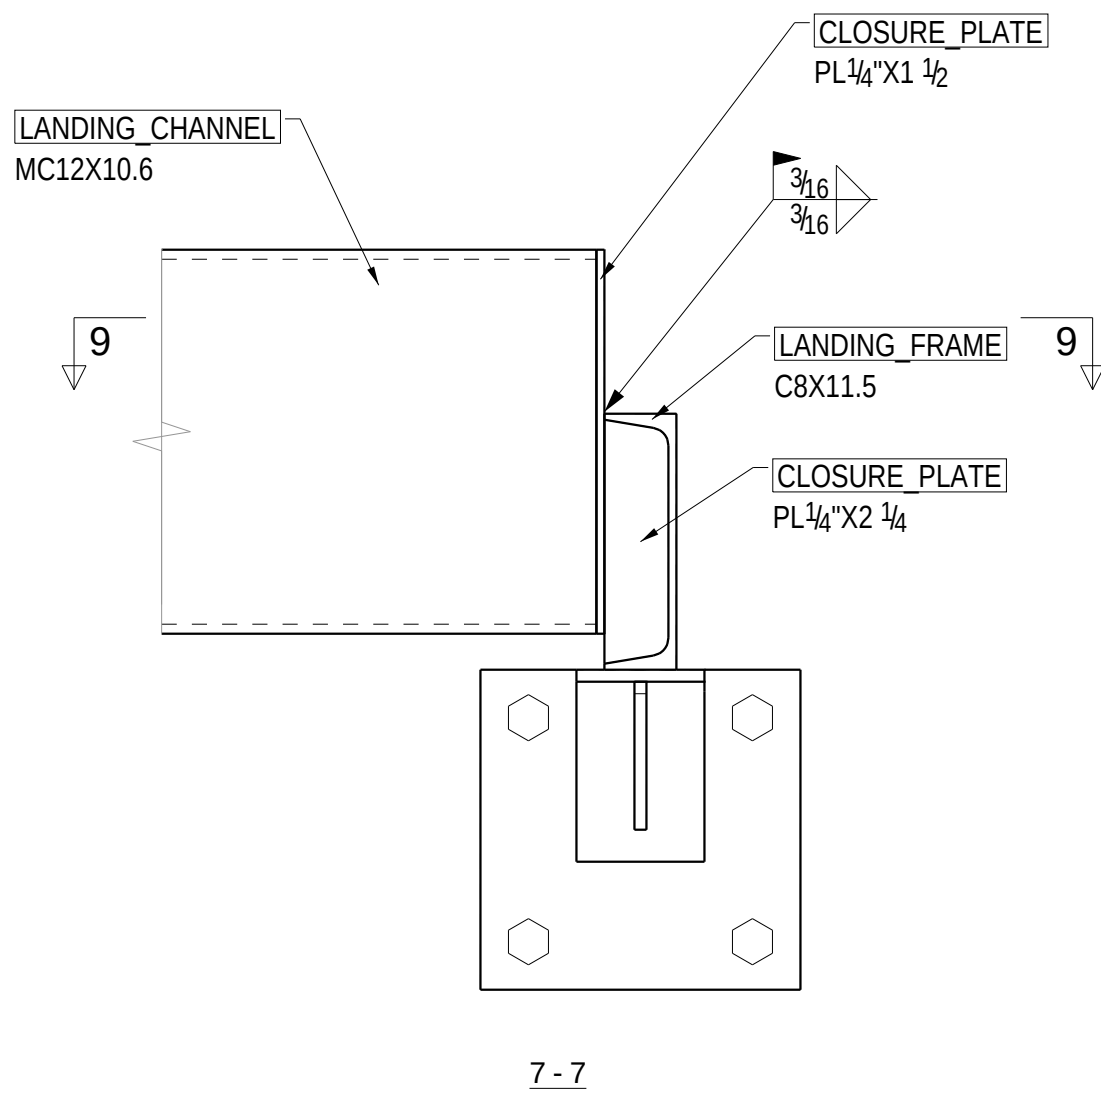


7 - 7

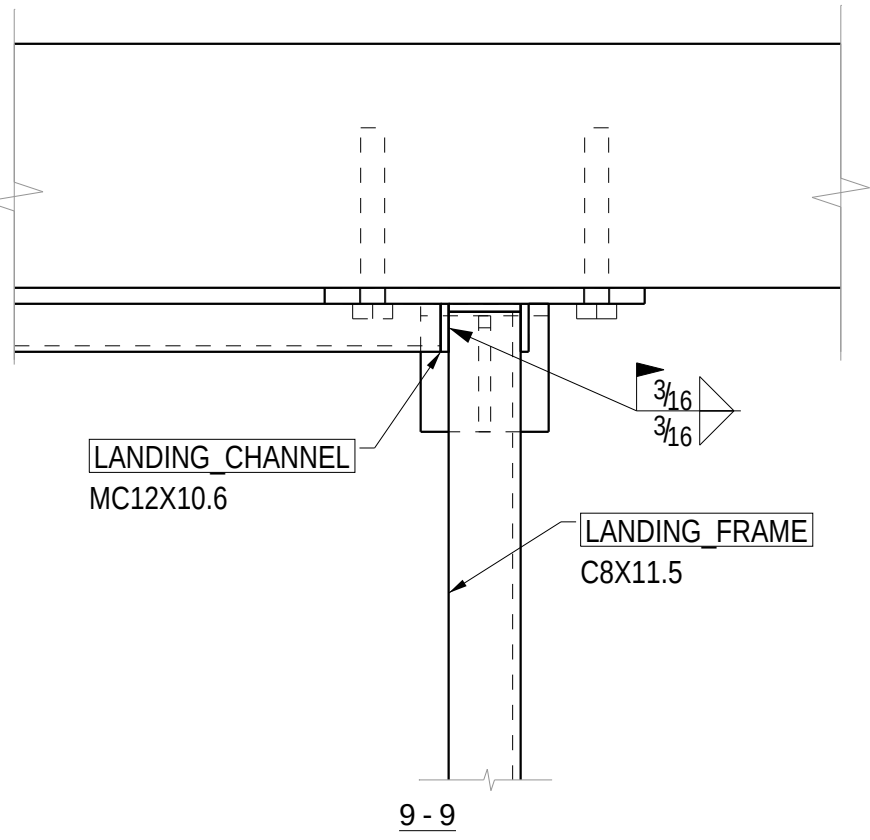


9 - 9

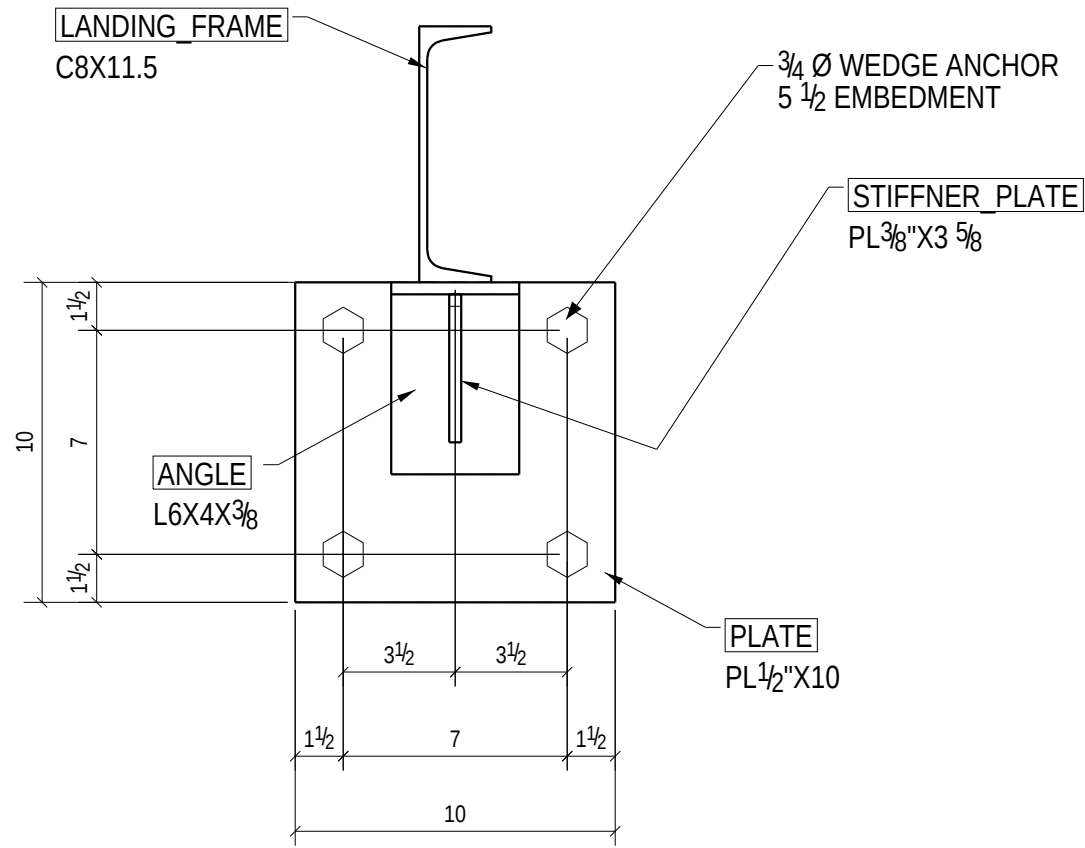


6 - 6

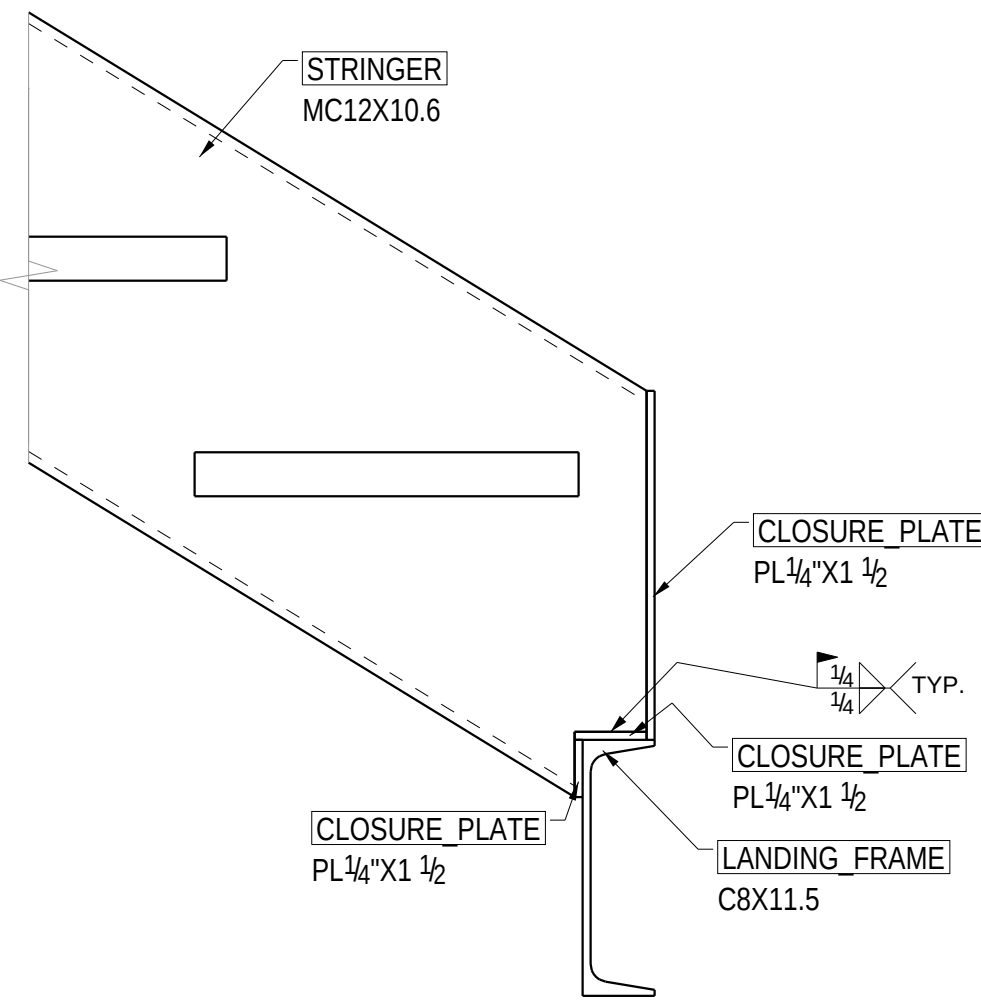

3 - 3

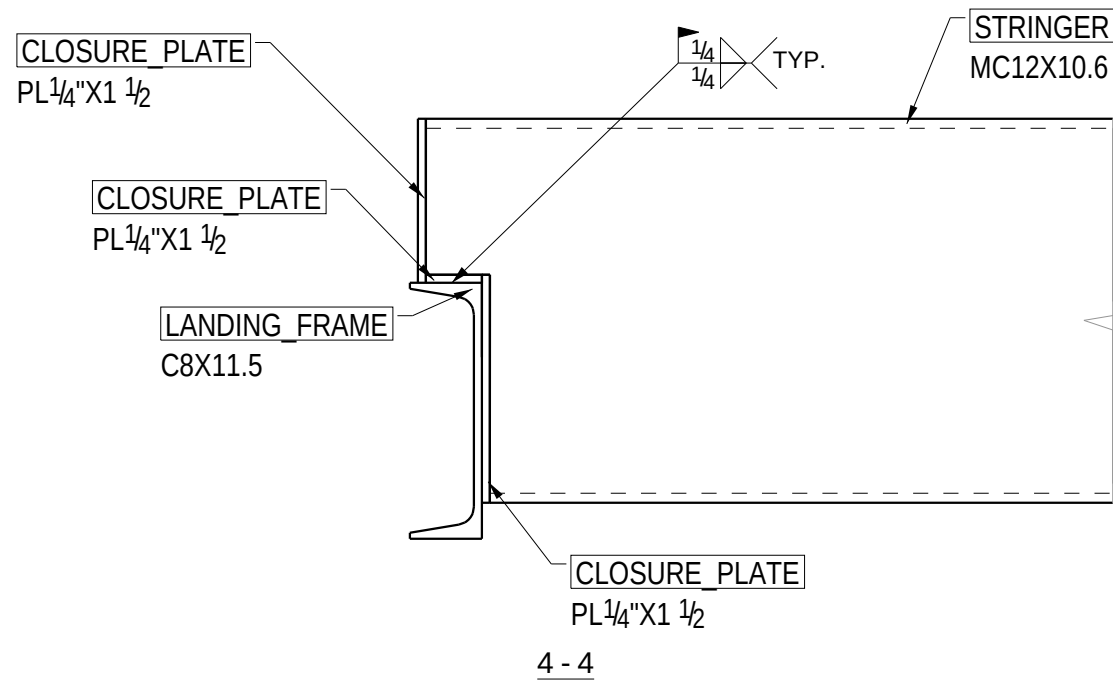

4 - 4

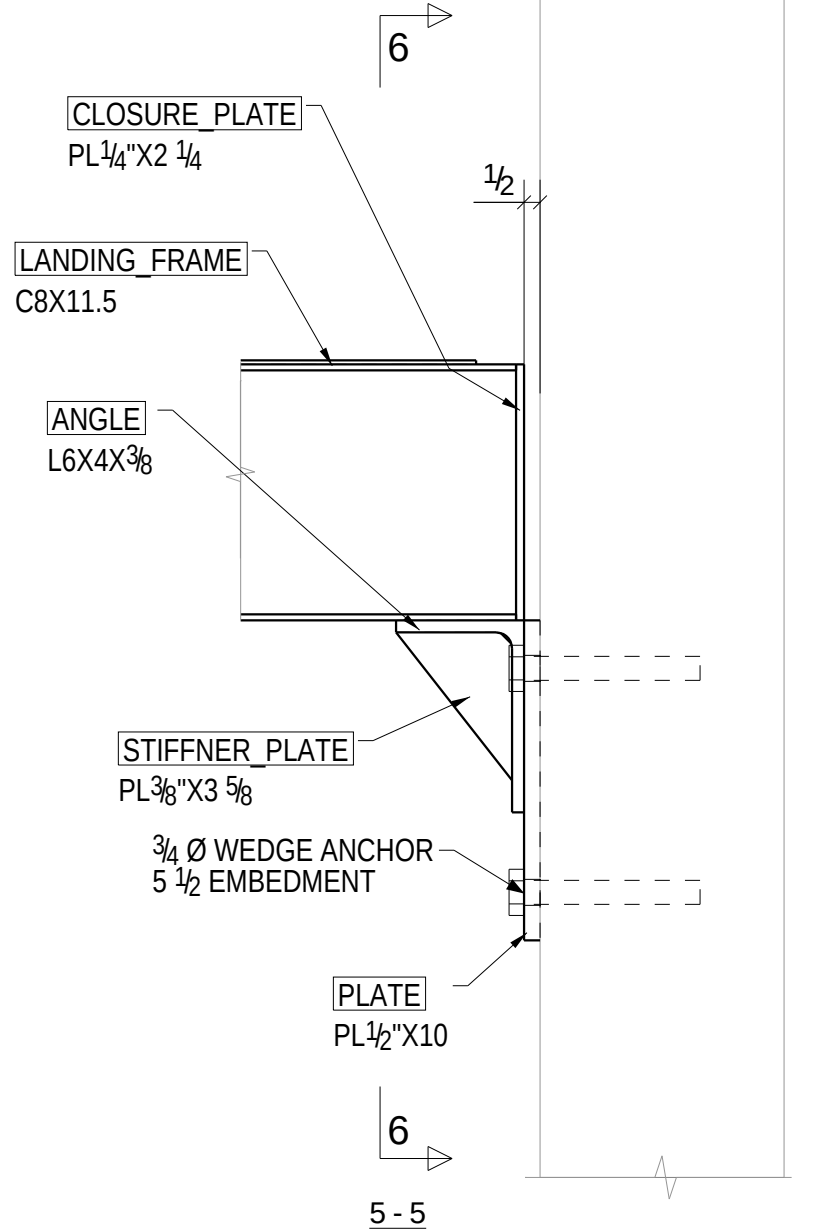

5 - 5

APPROVER NOTES

1 PLEASE VERIFY AND CONFIRM ALL CONNECTION DETAILS.

A		For Approval				06/02/2023			
REV		DESCRIPTION				DATE			
STEEL GRADE:		RICHARDS WELDING & METAL FABRICATION, LLC 7324 SIEMENS RD. WENDELL, NC 27591 OFFICE: 919-626-0134				HILLTOP NEEDMORE SELF-STORAGE CENTER FUQUA-VARNIA, NC			
PIPE: A53 UNO									
TUBE: A500B U.N.O.									
WFS: A992 UNO									
PL'S, ANG'S, CHAN'S: A36 UNO									
PAINT: RED OXIDE		DRAWING TITLE STAIR SECTIONS AND DETAILS				DRAWING NO: E8			
SUR PREP: SSPC-SP2 UNO									
WELDS: E70XX UNO									
ALL HOLES 13/16 Ø UNO									
DETAILER									
		G. CLEVELAND PATE PLLC HAUSER-CREECH, INC Stelcode Engineering Services				DRAWN BY: LVN CHECK BY: VIS DRA DATE: 06/02/2023		PROJECT No. 1269	