



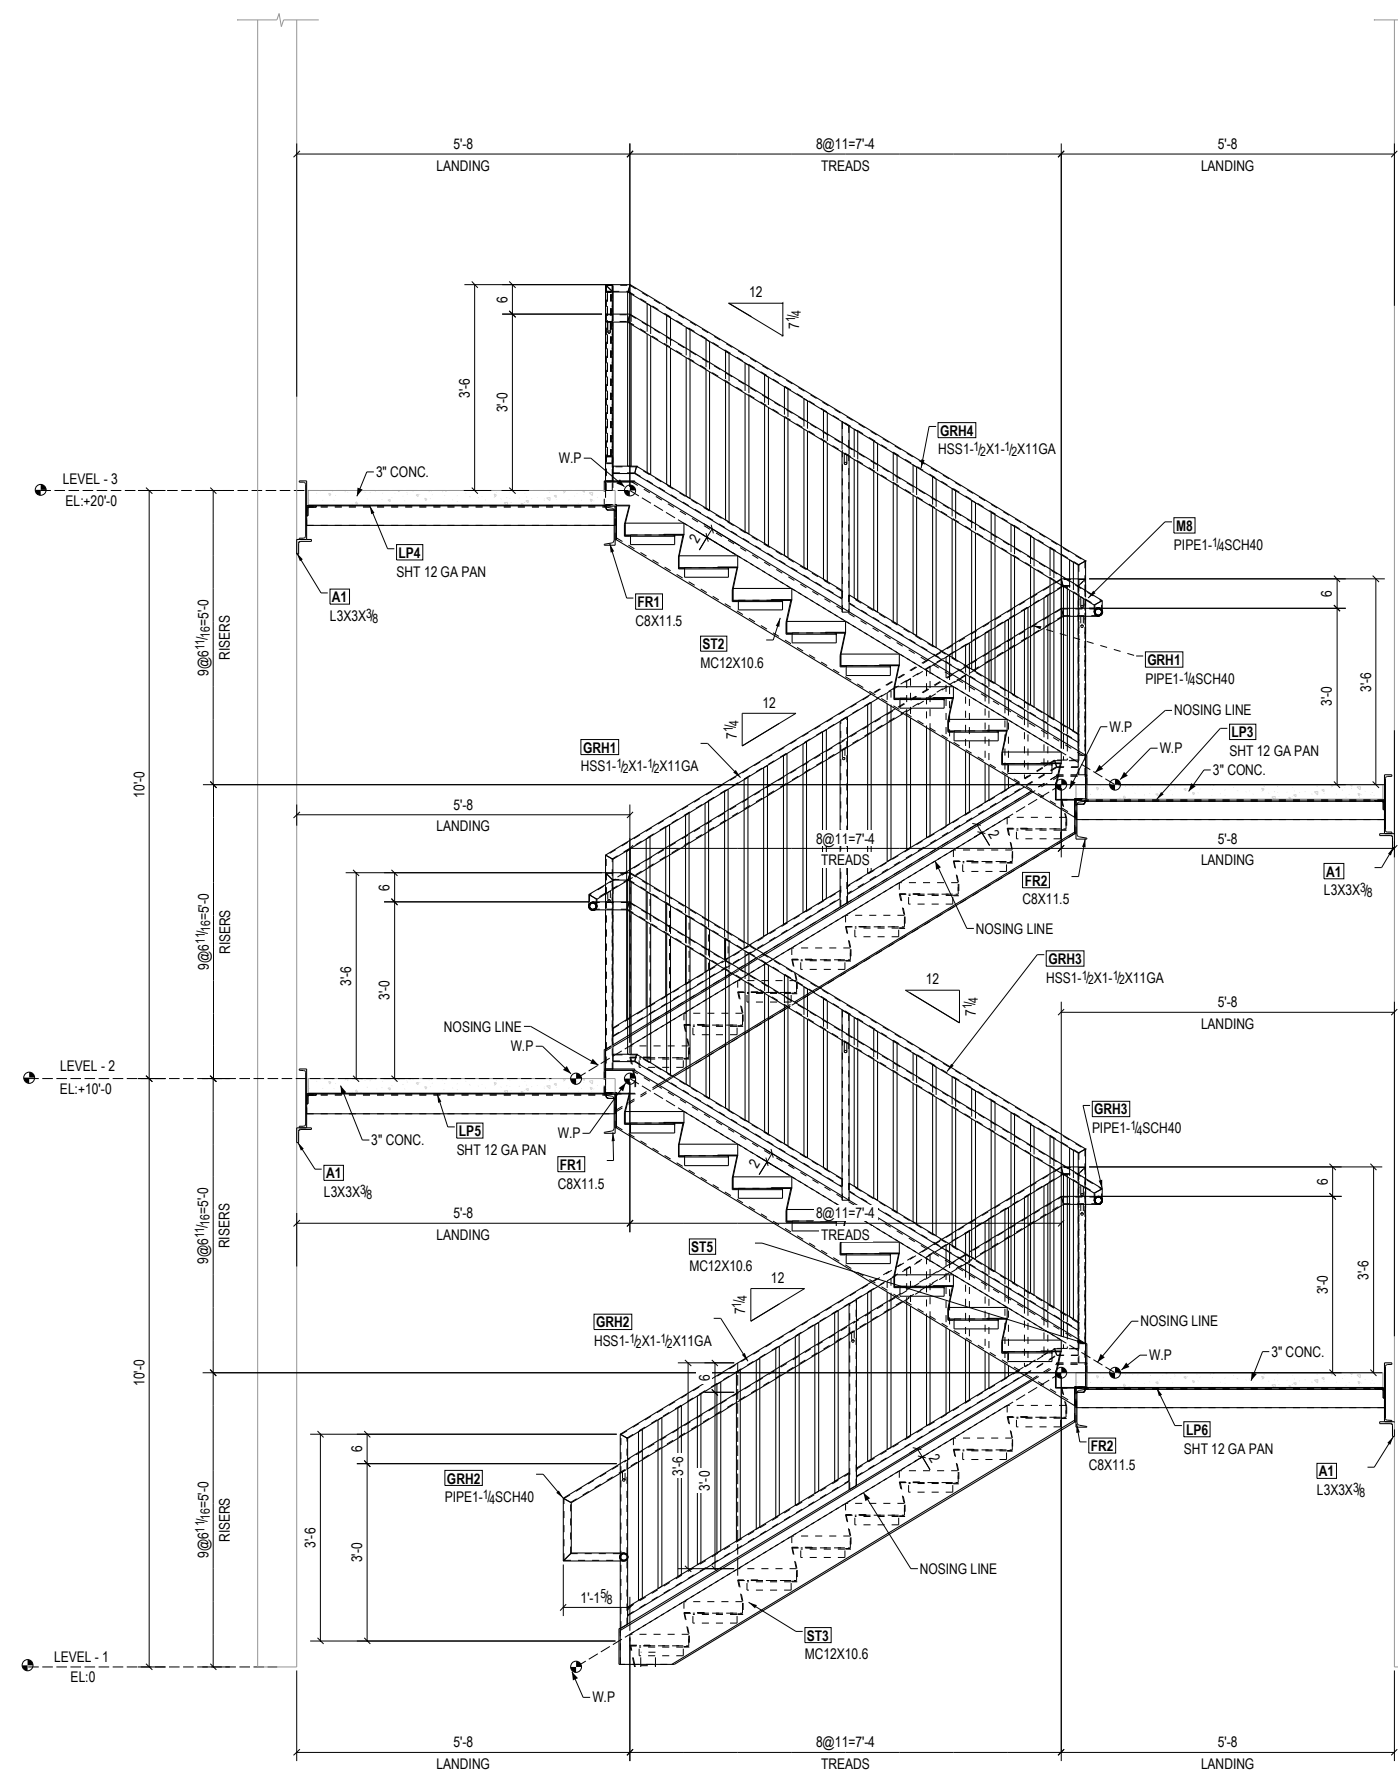

D - D

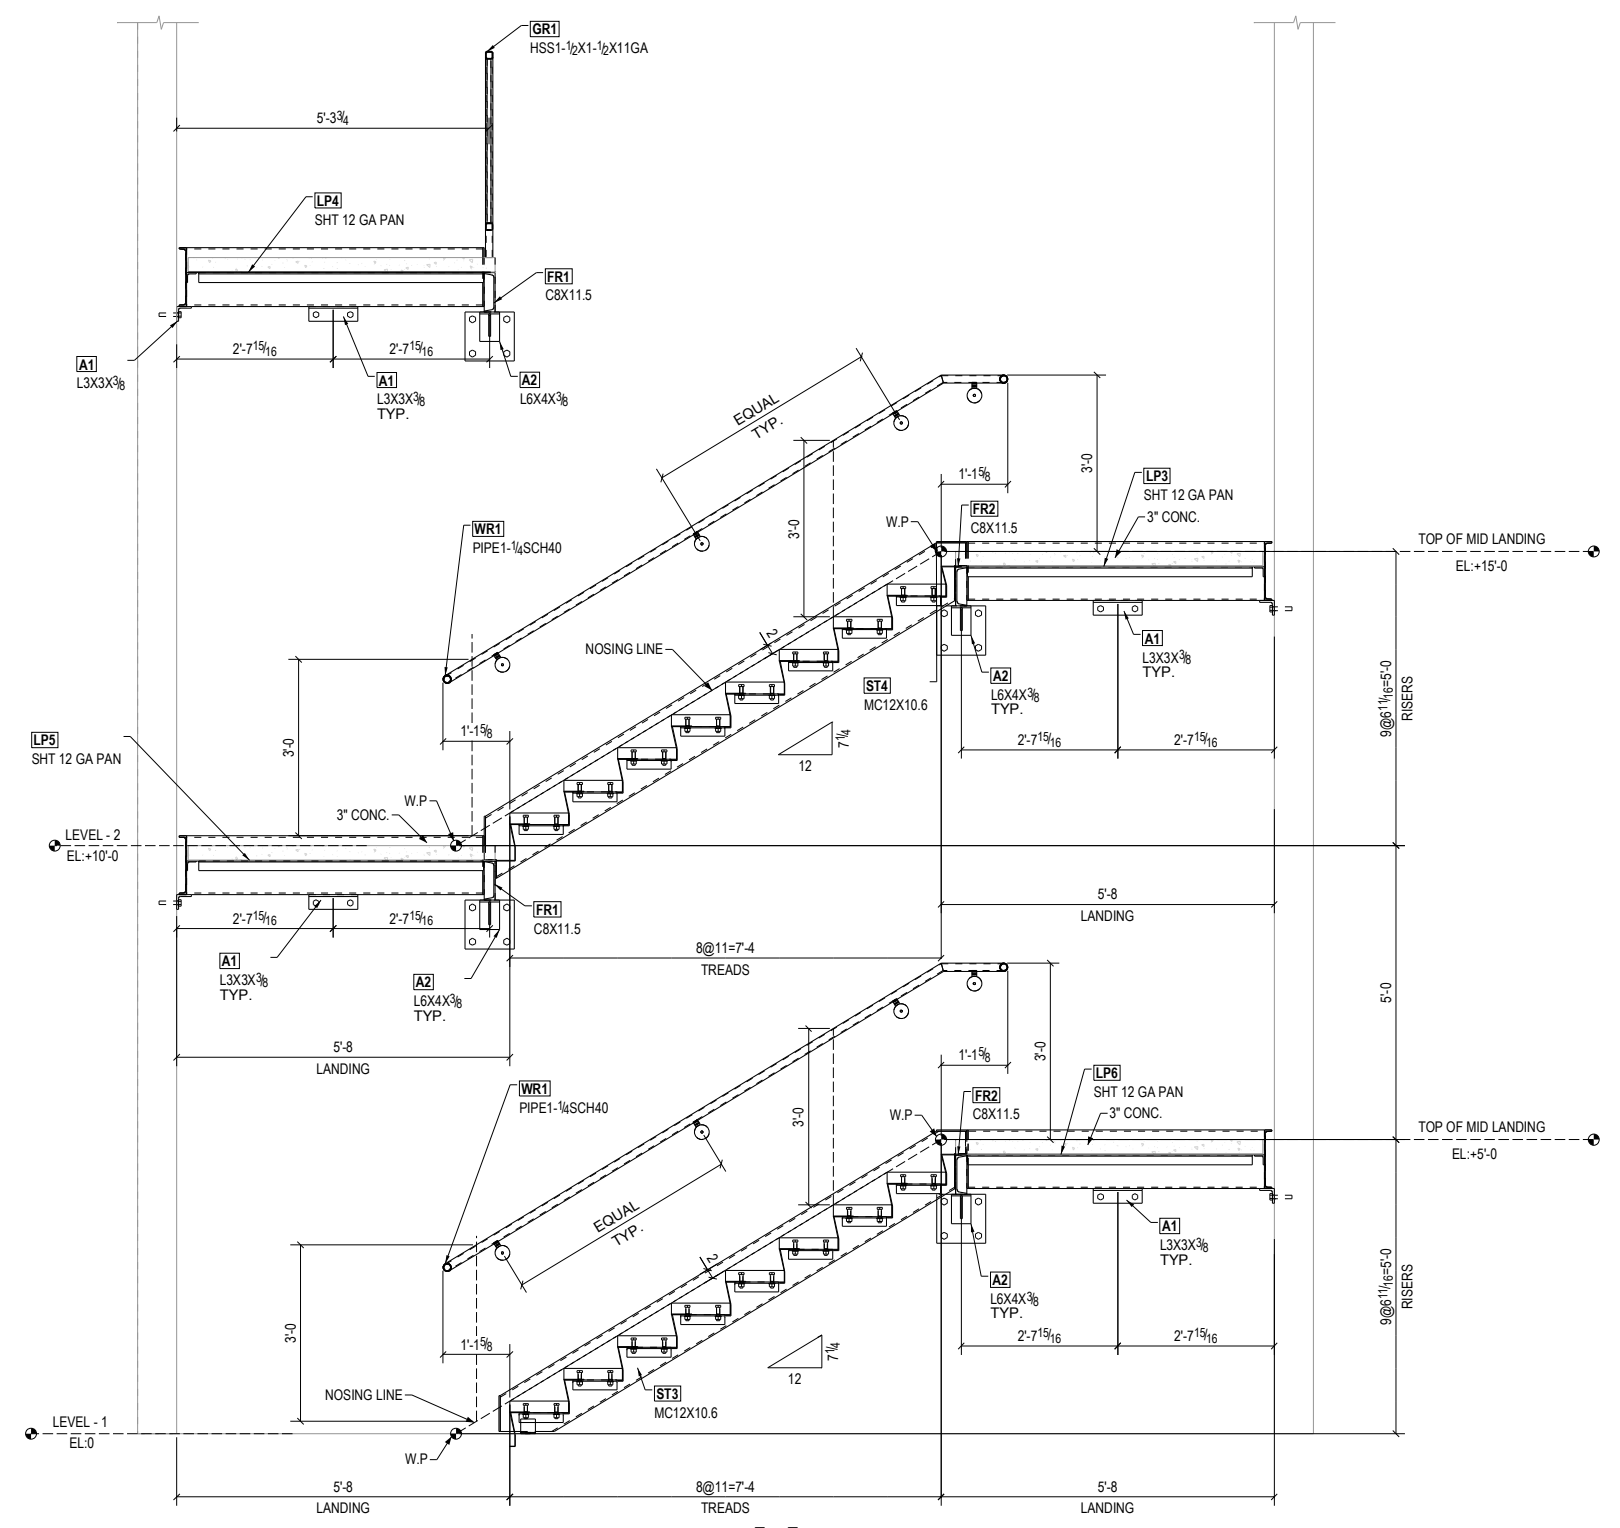

E - E

- APPROVER NOTES**
- 1 PLEASE VERIFY AND CONFIRM THE ALL STAIR LAYOUT DIMENSIONS.
 - 2 PLEASE VERIFY AND CONFIRM THE LANDING SUPPORT LOCATING DIMENSIONS.
 - 3 PLEASE VERIFY AND CONFIRM THE ALL ELEVATIONS.