


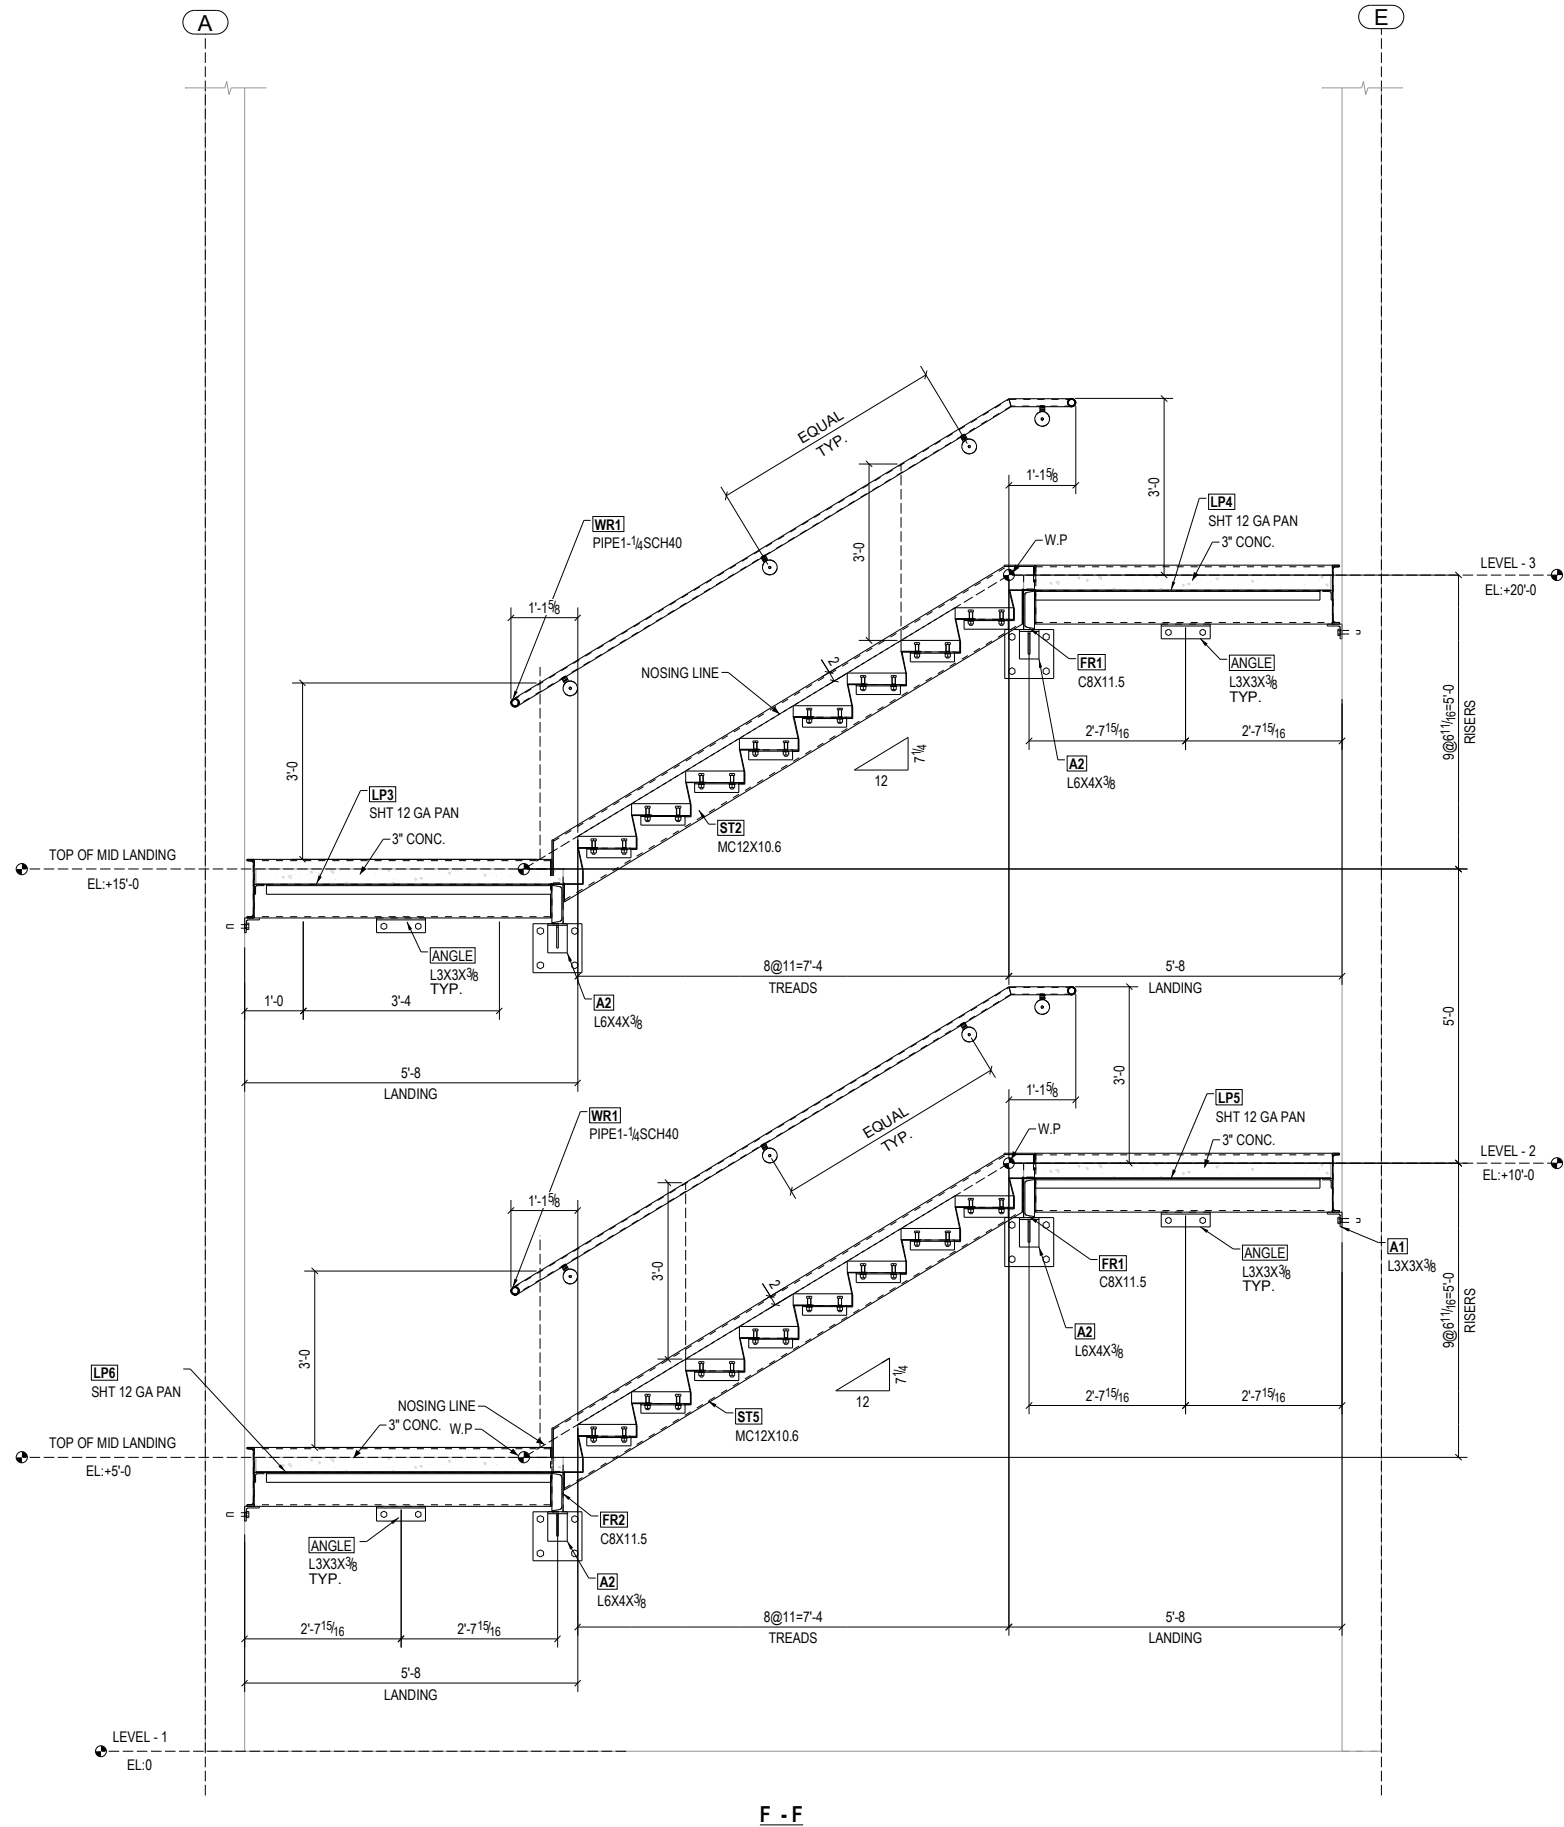

APPROVER NOTES

- 1 PLEASE VERIFY AND CONFIRM THE ALL STAIR LAYOUT DIMENSIONS.
- 2 PLEASE VERIFY AND CONFIRM THE LANDING SUPPORT LOCATING DIMENSIONS.
- 3 PLEASE VERIFY AND CONFIRM THE ALL ELEVATIONS.