
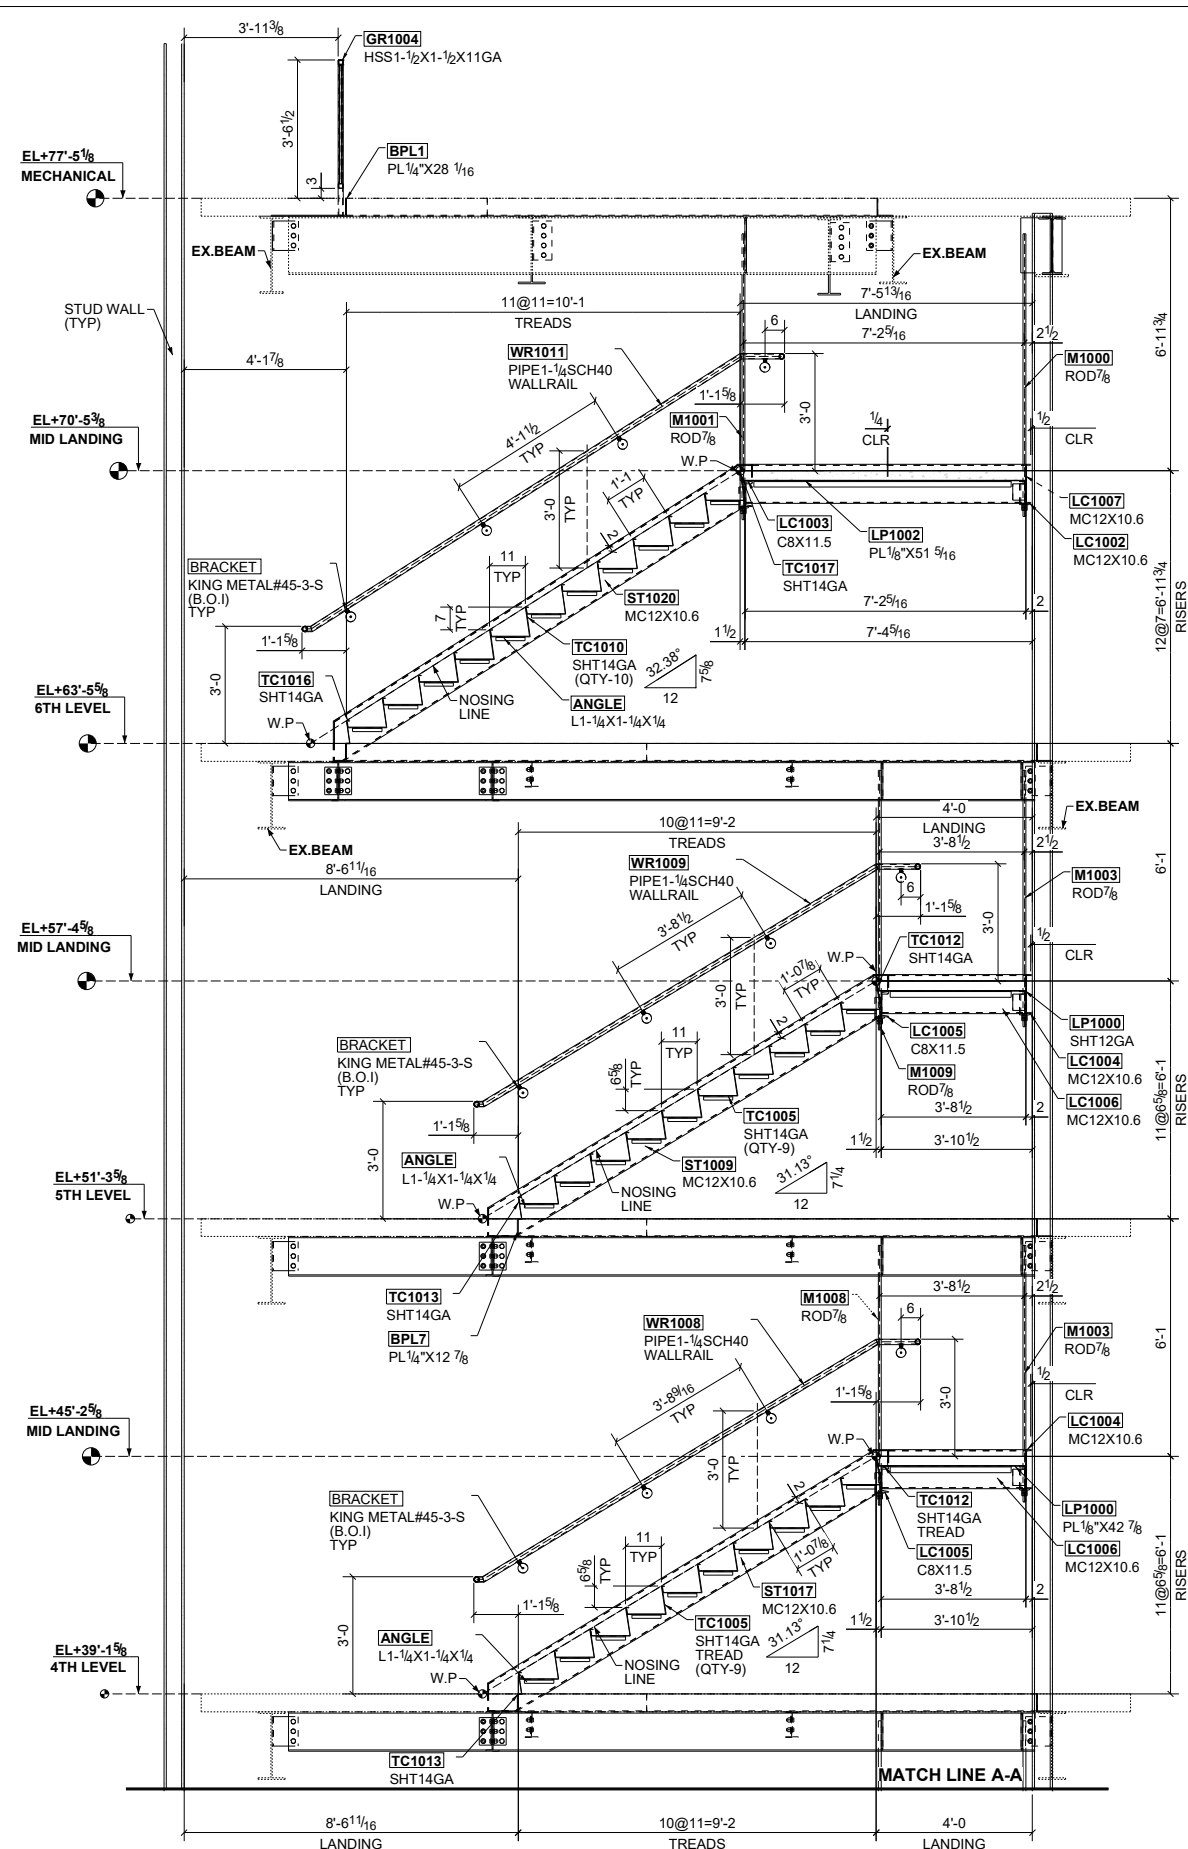


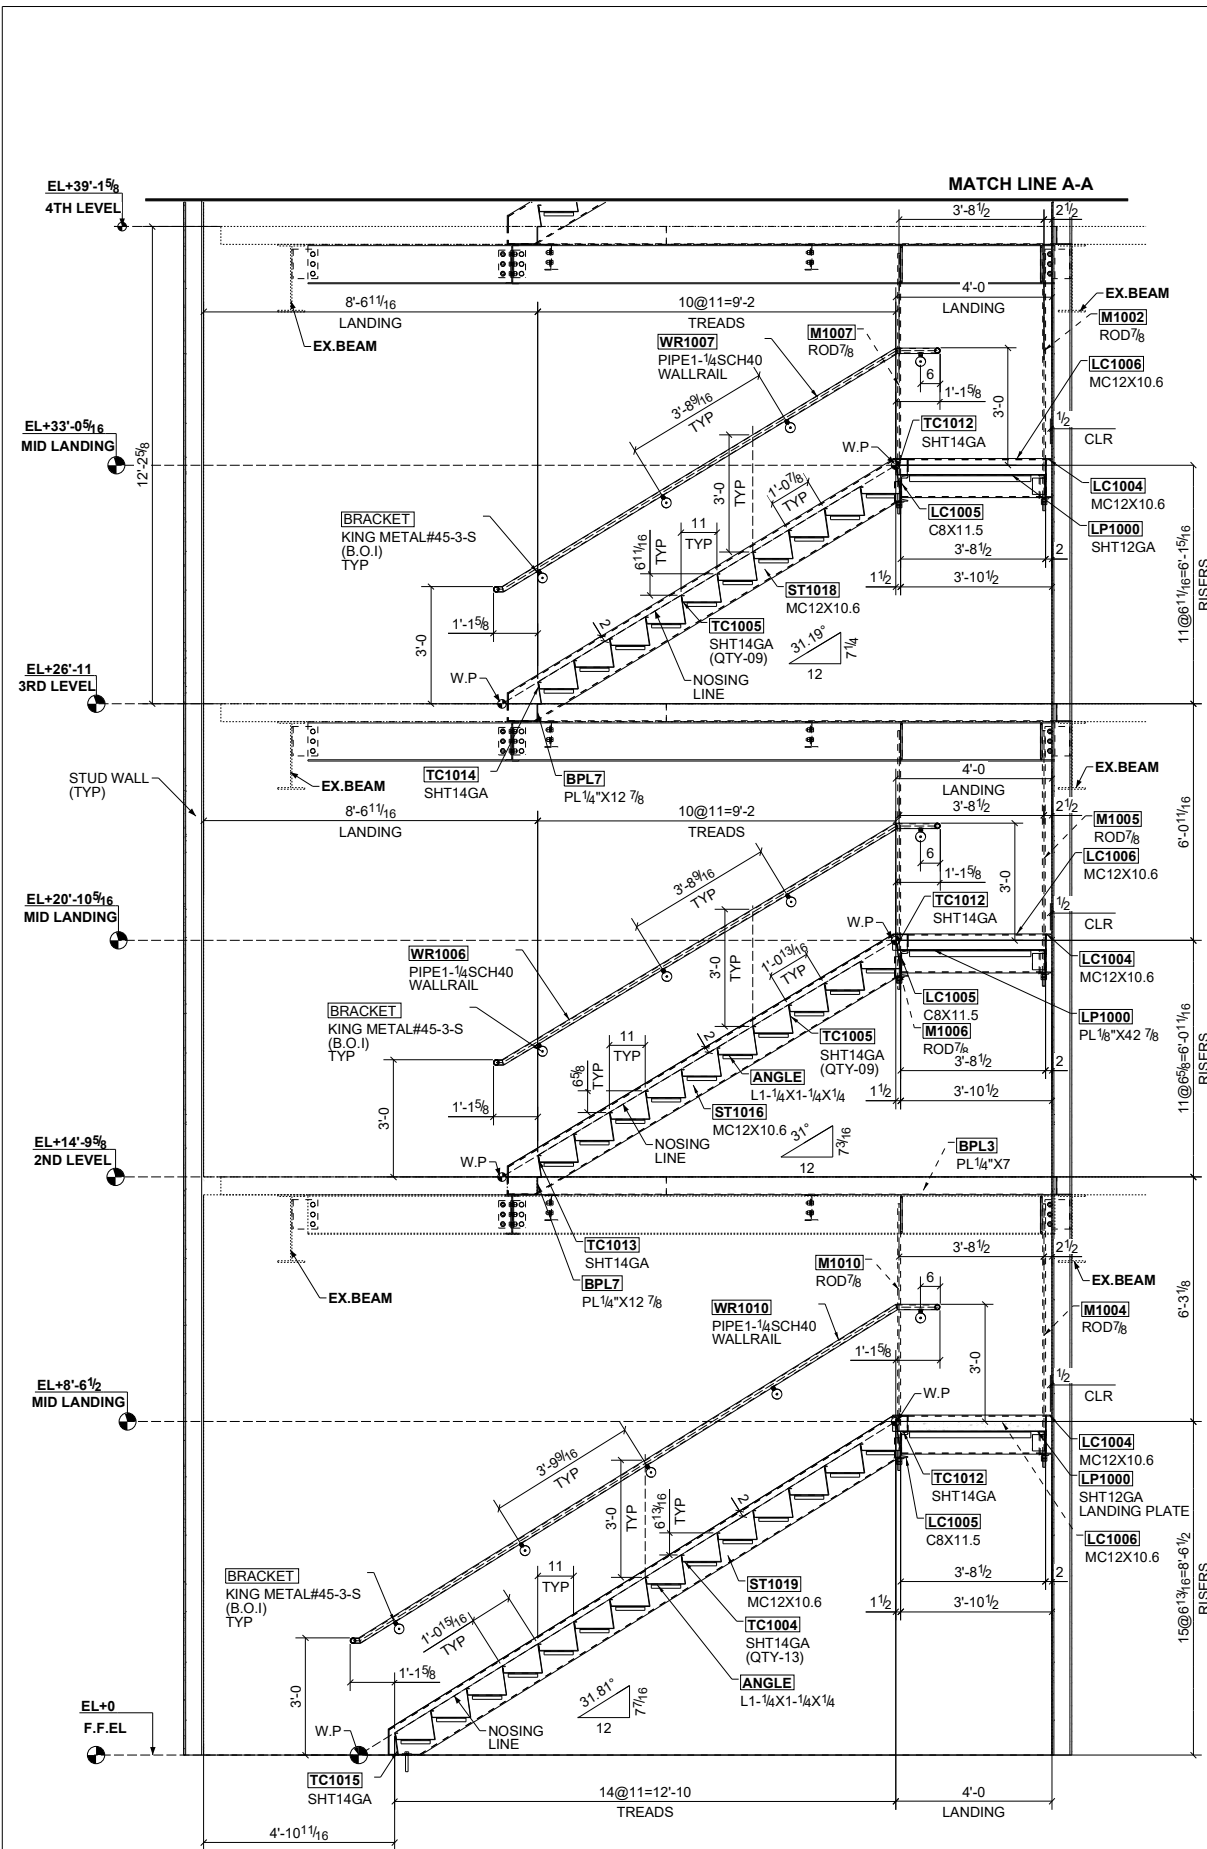

LEGEND

EL - ELEVATION.

W.P - WORK POINT.

CLR - CLEARANCE.

GENERAL NOTE :-

- 1.) ALL GUARDRAILS ARE HSS1 1/2X1 1/2X11GA.
- 2.) ALL HANDRAILS ARE PIPE1 1/4SCH40.
- 3.) ALL TREADS ARE SHT14GA.
- 4.) REFER SHEET E1010 FOR TYPICAL PLATFORM DETAIL.
- 5.) REFER SHEET E1011 & E1012 FOR TYPICAL SECTIONS & DETAIL

0	For Field Use	01/05/2024
B	For Re-Approval	12/06/2023
A	For Approval	10/20/2023
REV	DESCRIPTION	DATE