


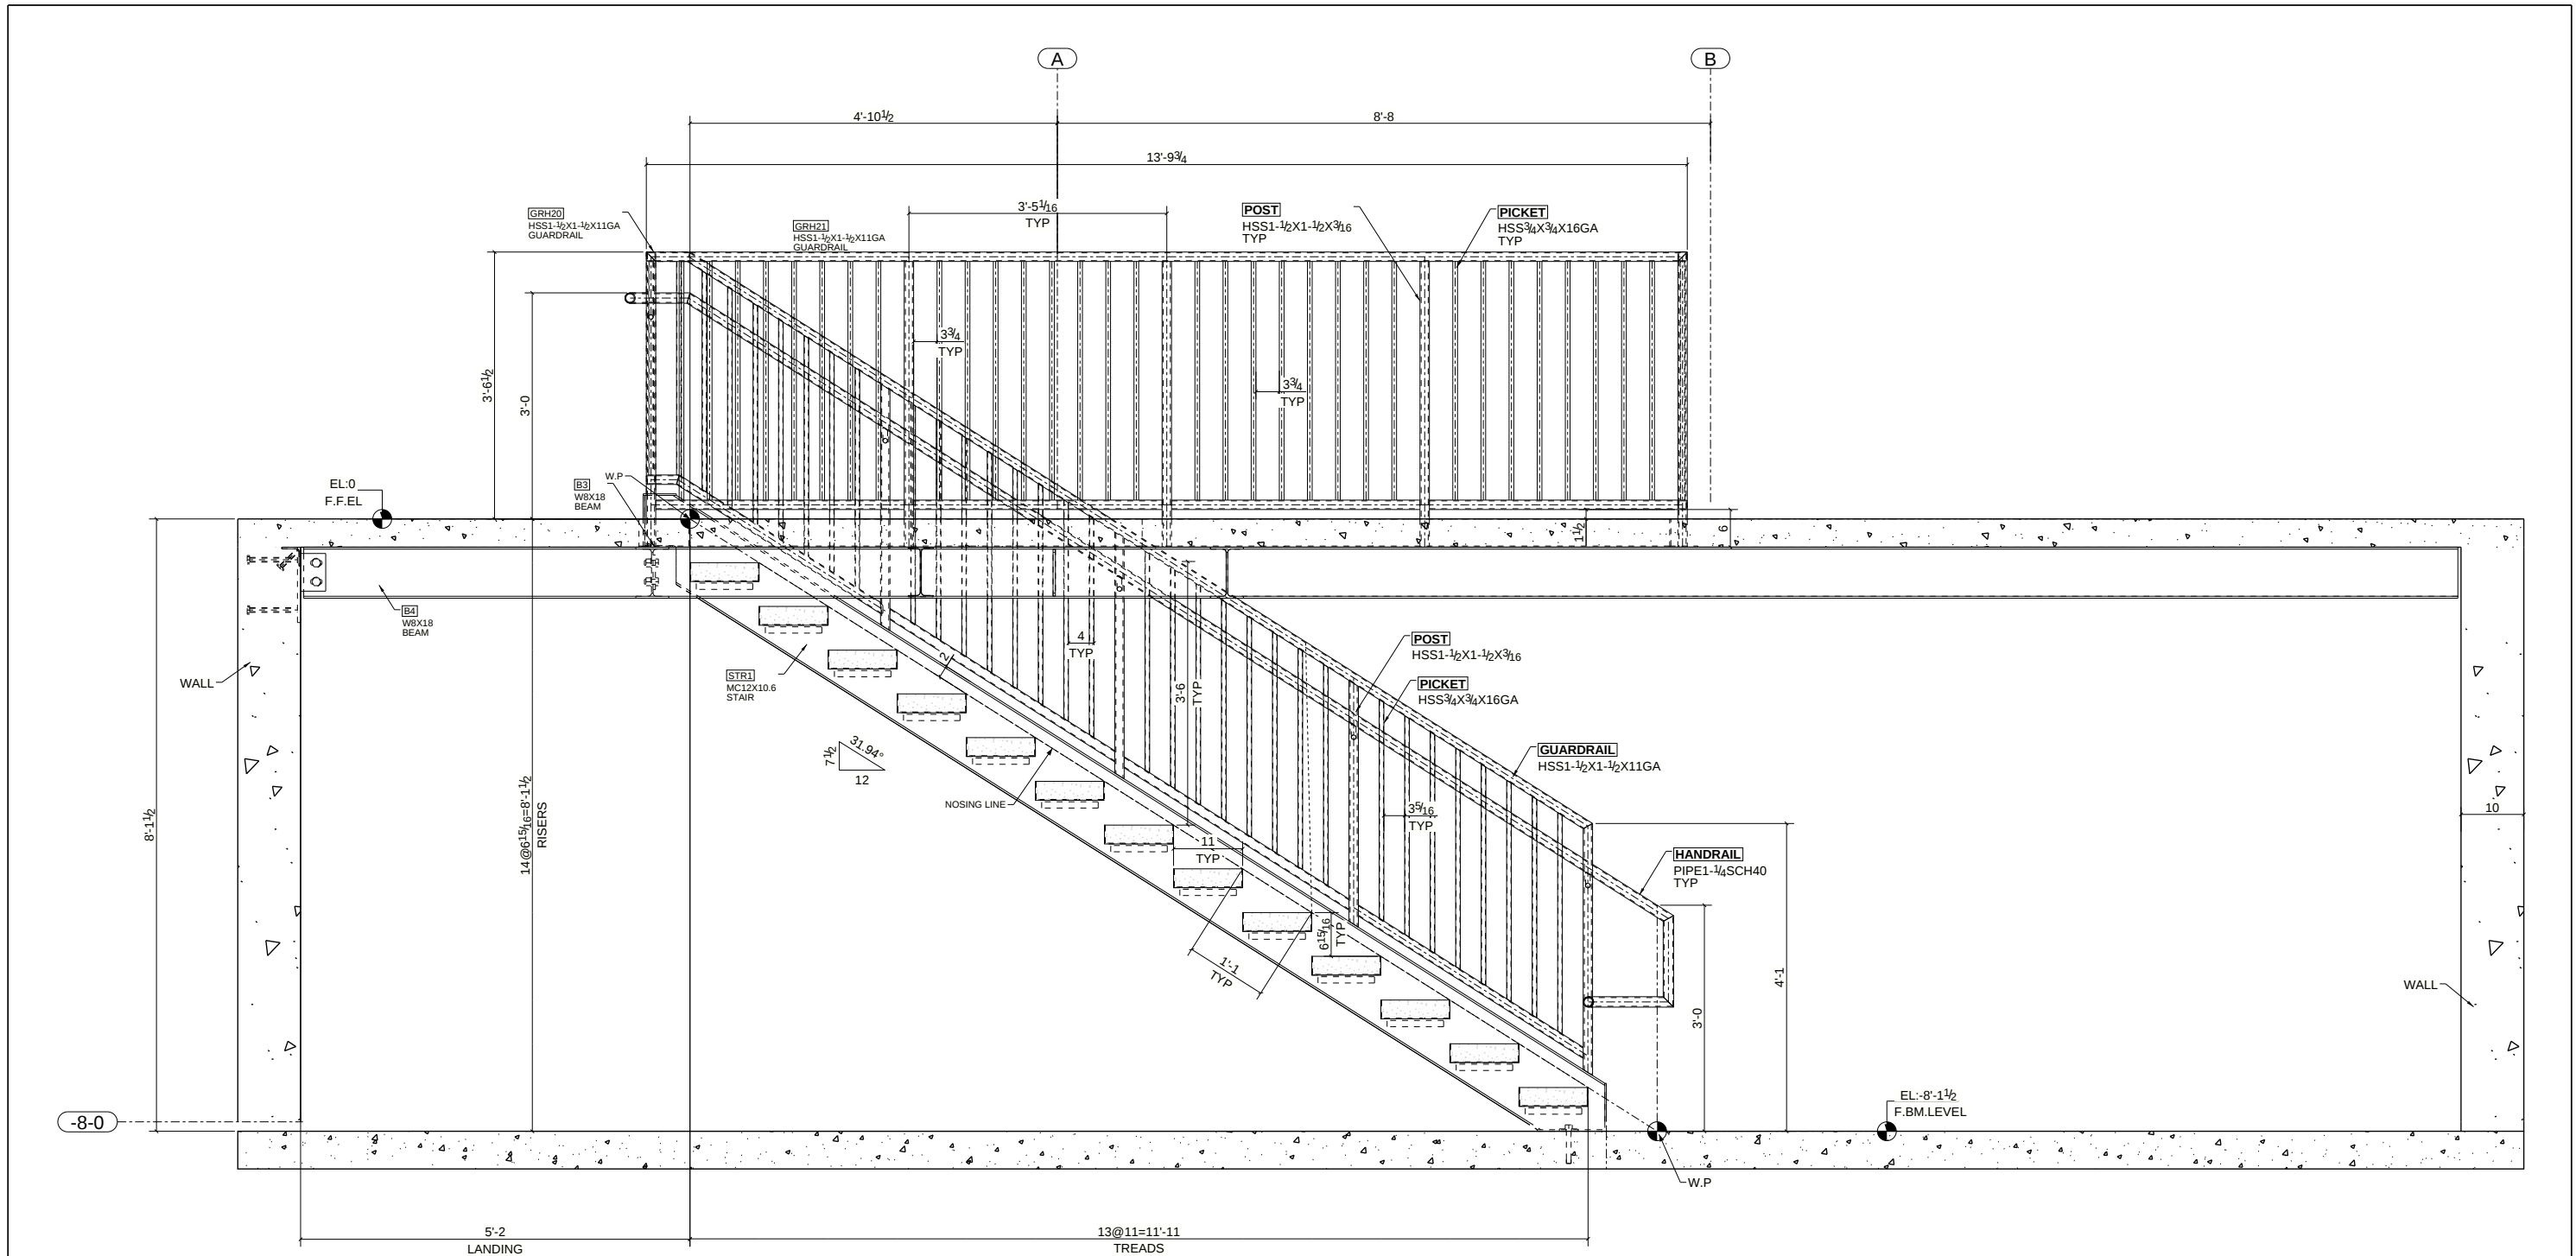

SECTION B - B
E9

- LEGEND:**
EL - ELEVATION
F.BM.EL - FINISH BASEMENT ELEVATION
F.F.EL - FINISH FLOOR ELEVATION
CLR - CLEARENCE

0	For Field Use				10/17/2023	
A	For Approval				10/16/2023	
REV	DESCRIPTION				DATE	
STEEL GRADE:		RICHARDS WELDING & METAL FABRICATION, LLC 7324 SIEMENS RD. WENDELL, NC 27591 OFFICE: 919-626-0134		VALVOLINE VALVOLINE-ROCK HILL, SC DANVILLE, VIRGINIA		
PIPE: A53 UNO						
TUBE: A500B U.N.O.						
WFS: A992 UNO						
PL'S AND S.CHAN'S: A36 UNO						
PAINT: RED OXIDE		DRAWING TITLE		DRAWING NO:		
SUR PREP: SSPC-SP2 UNO		ARCHITECT	INTERIOR ARCHITECTS	DRAWN BY: CH	PROJECT No.	E10
WELDS: E70XX UNO		ENGINEER	ARP ENGINEERING	CHECK BY: SWE	1367	
ALL HOLES 13/16 Ø UNO		DETAILER	STELCODE ENGINEERING SERVICES	DRA DATE: 10/16/2023		