




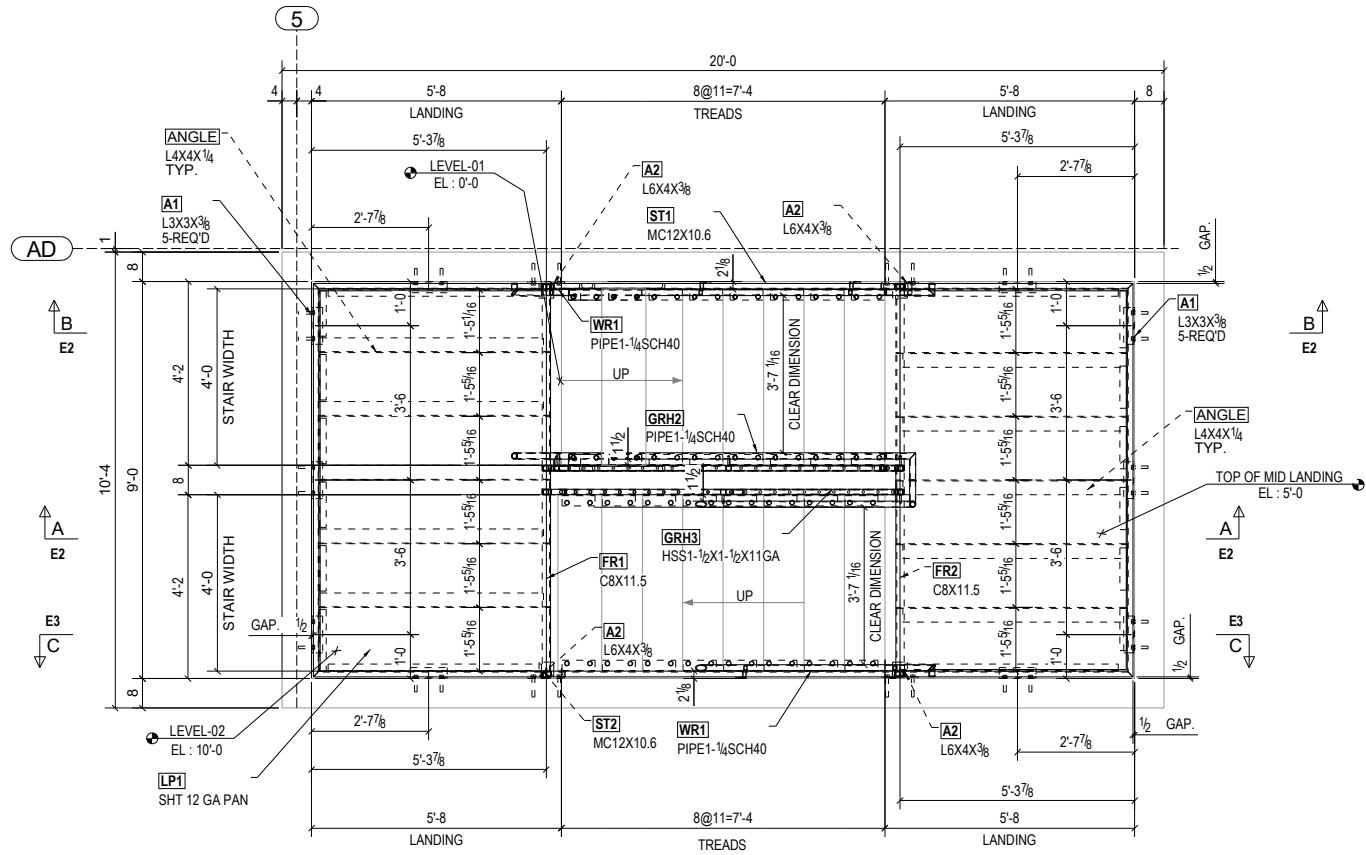

PLAN NORTH
LEVEL ONE STAIR PLAN @ OFFICE
REFER SHEET : 01/A7

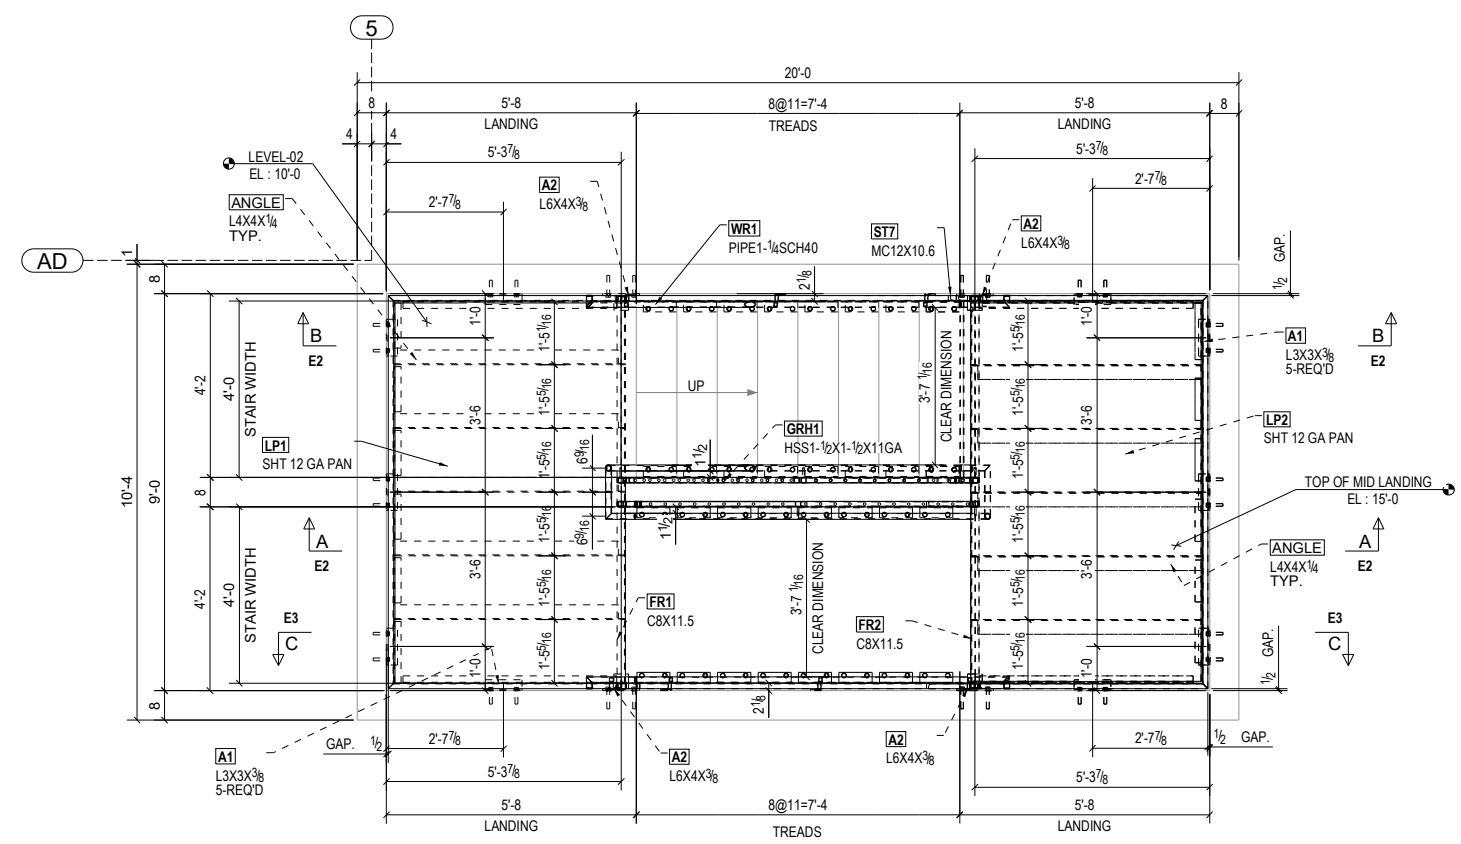

PLAN NORTH
LEVEL TWO STAIR (MID LANDING) PLAN @ OFFICE
REFER SHEET : 01/A7

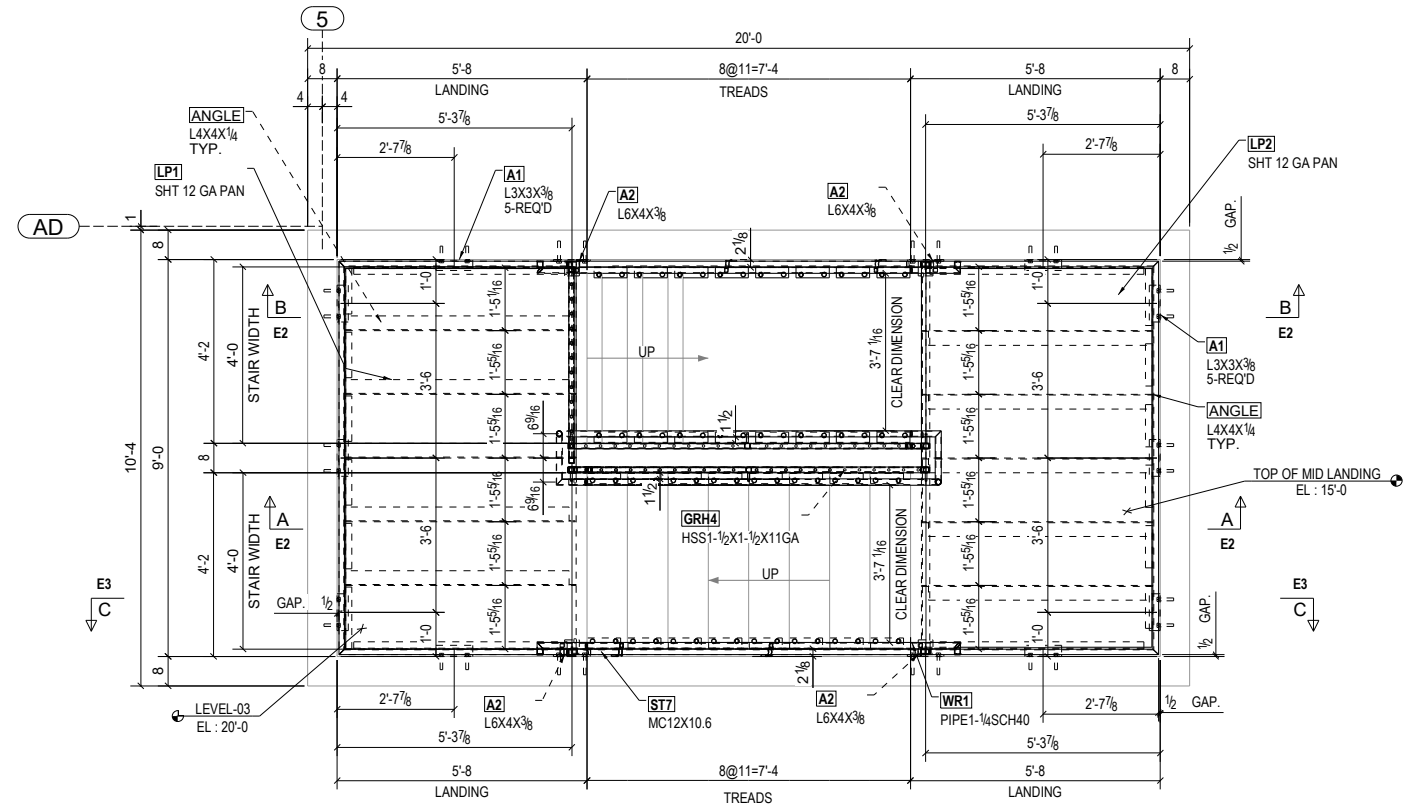

PLAN NORTH
LEVEL - 3 STAIR PLAN @ OFFICE
REFER SHEET : 01/A7

- APPROVER NOTES**
- ① PLEASE VERIFY AND CONFIRM THE ALL STAIR LAYOUT DIMENSIONS.
 - ② PLEASE VERIFY AND CONFIRM THE LANDING SUPPORT LOCATING DIMENSIONS.
 - ② PLEASE VERIFY AND CONFIRM THE ALL ELEVATIONS.