

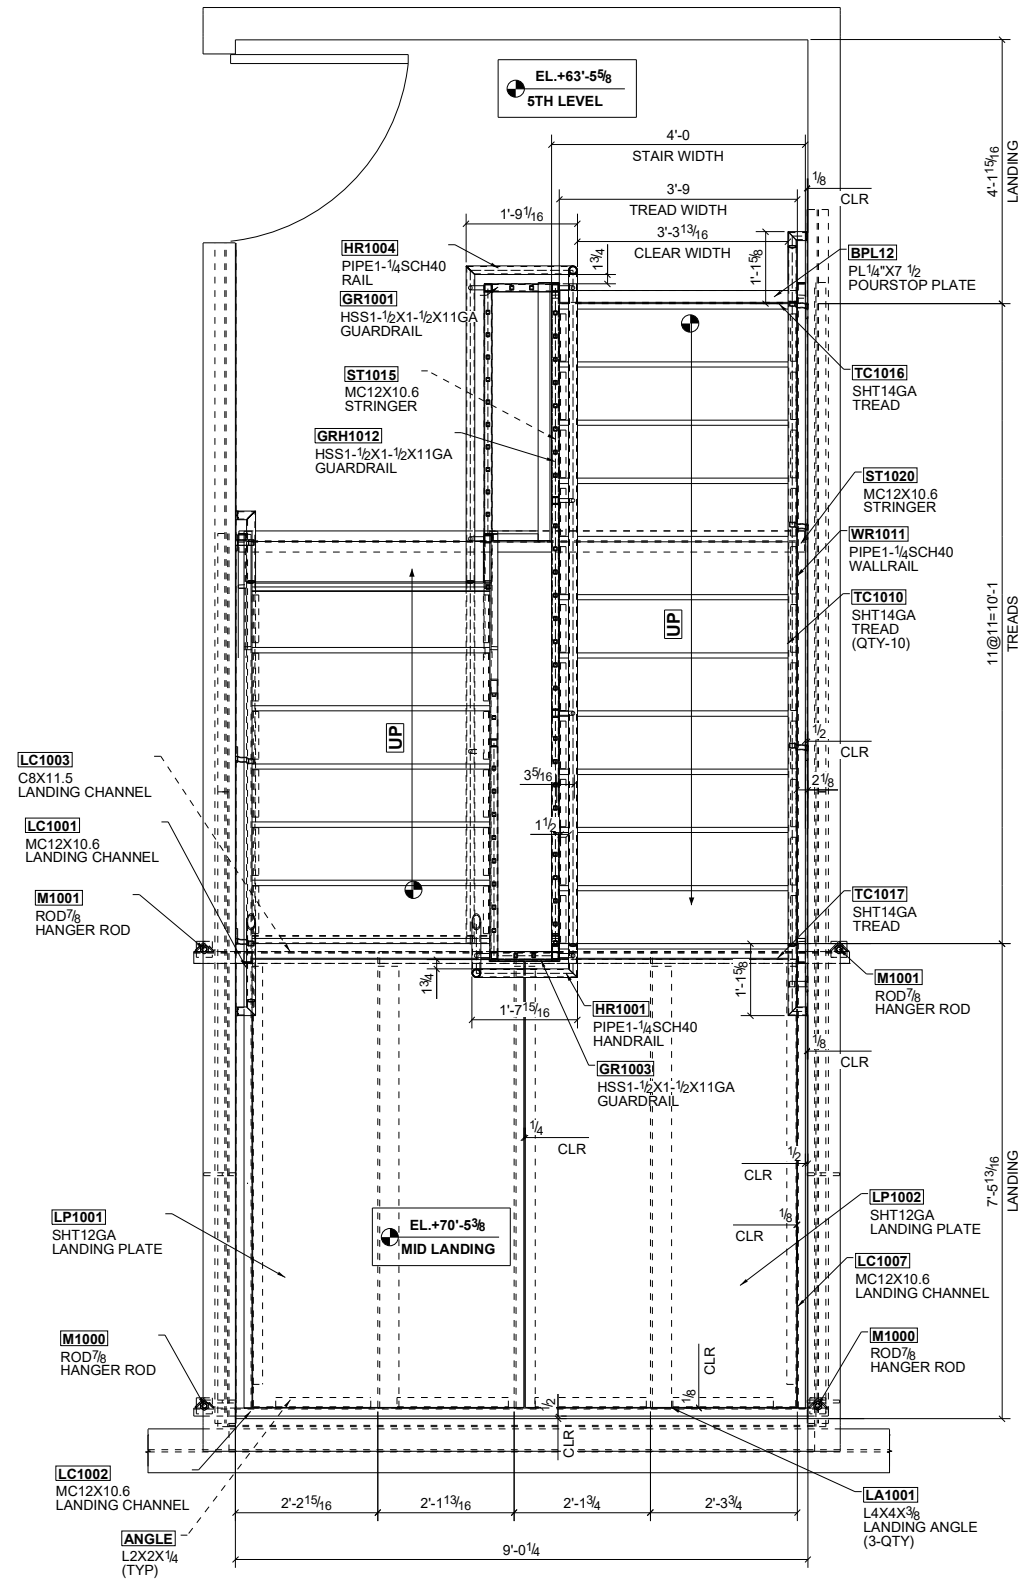
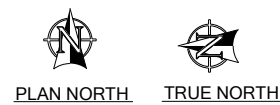


ENLARGED STAIR#1 PLAN @ LEVEL 6
SCALE: 1:16

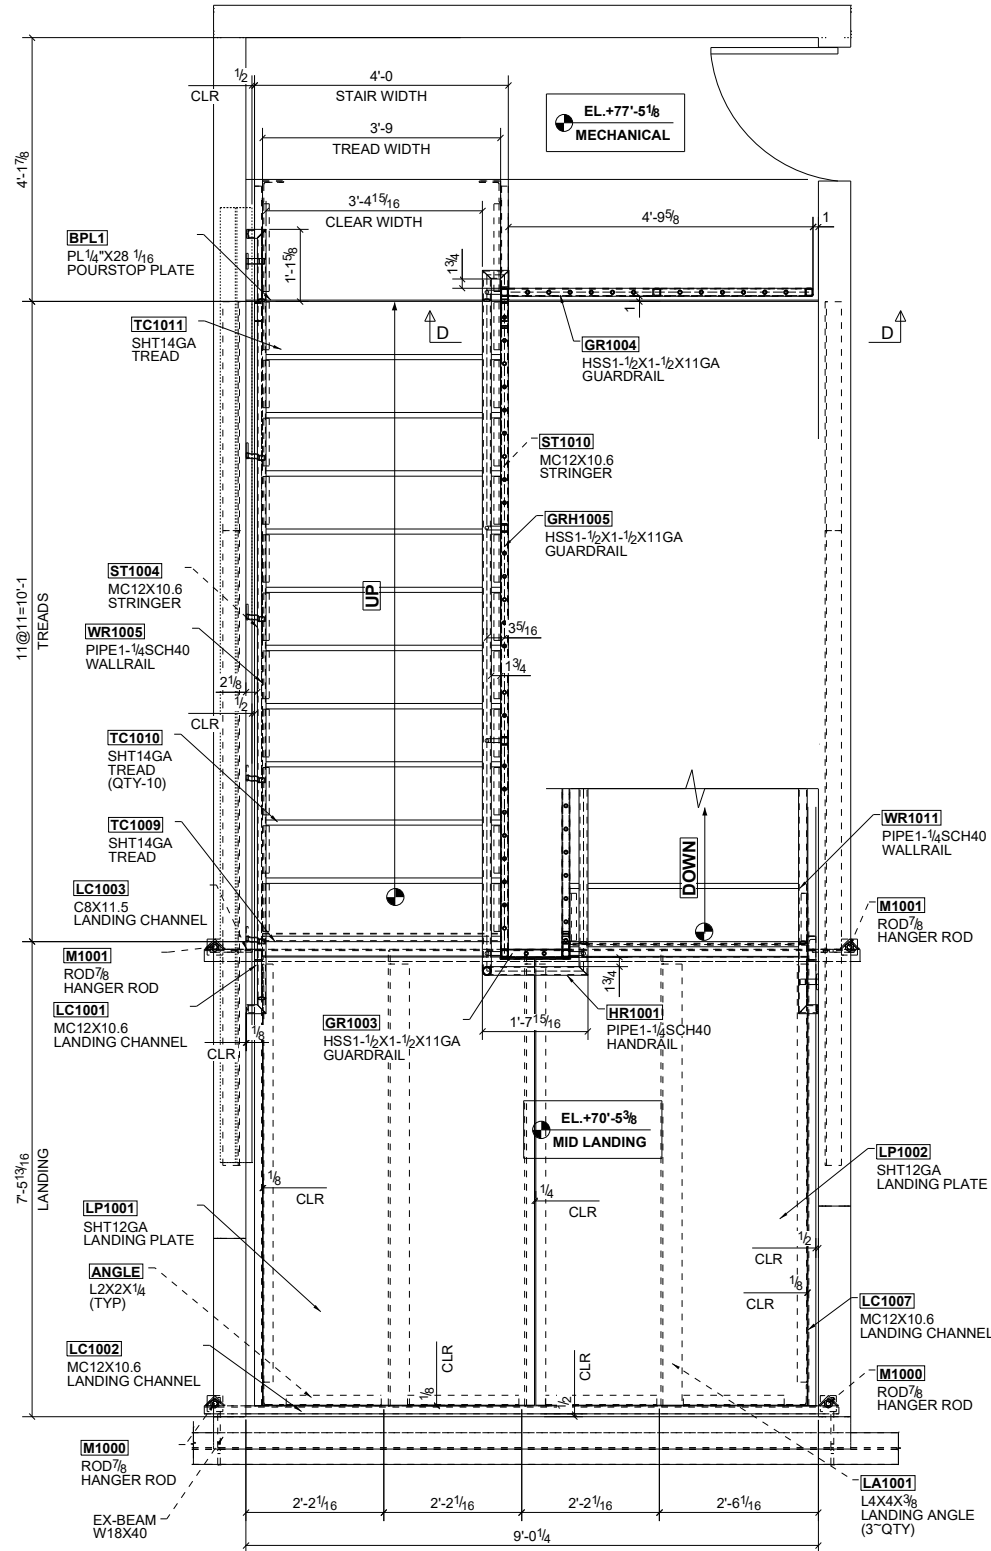

ENLARGED STAIR#1 PLAN @ LEVEL 6
SCALE: 1:16

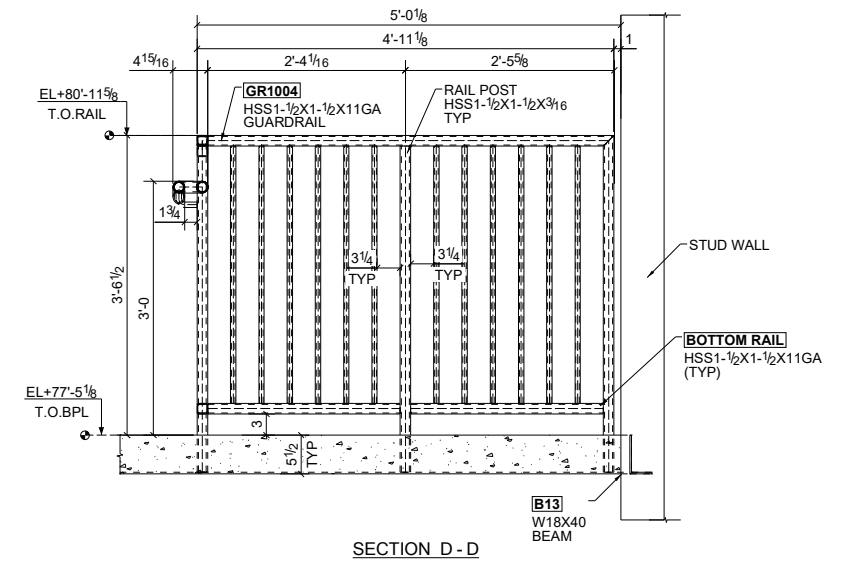

- LEGEND
- EL - ELEVATION.
 - W.P - WORK POINT.
 - CLR - CLEAR.

- GENERAL NOTE :-
- 1.) REFER SHEET E1010 FOR TYPICAL PLATFORM DETAILS.
 - 2.) REFER SHEET E1011 & E1012 FOR ALL TYPICAL SECTIONS AND DETAILS.

0	For Field Use	01/05/2024
B	For Re-Approval	12/06/2023
A	For Approval	10/20/2023
REV	DESCRIPTION	DATE