



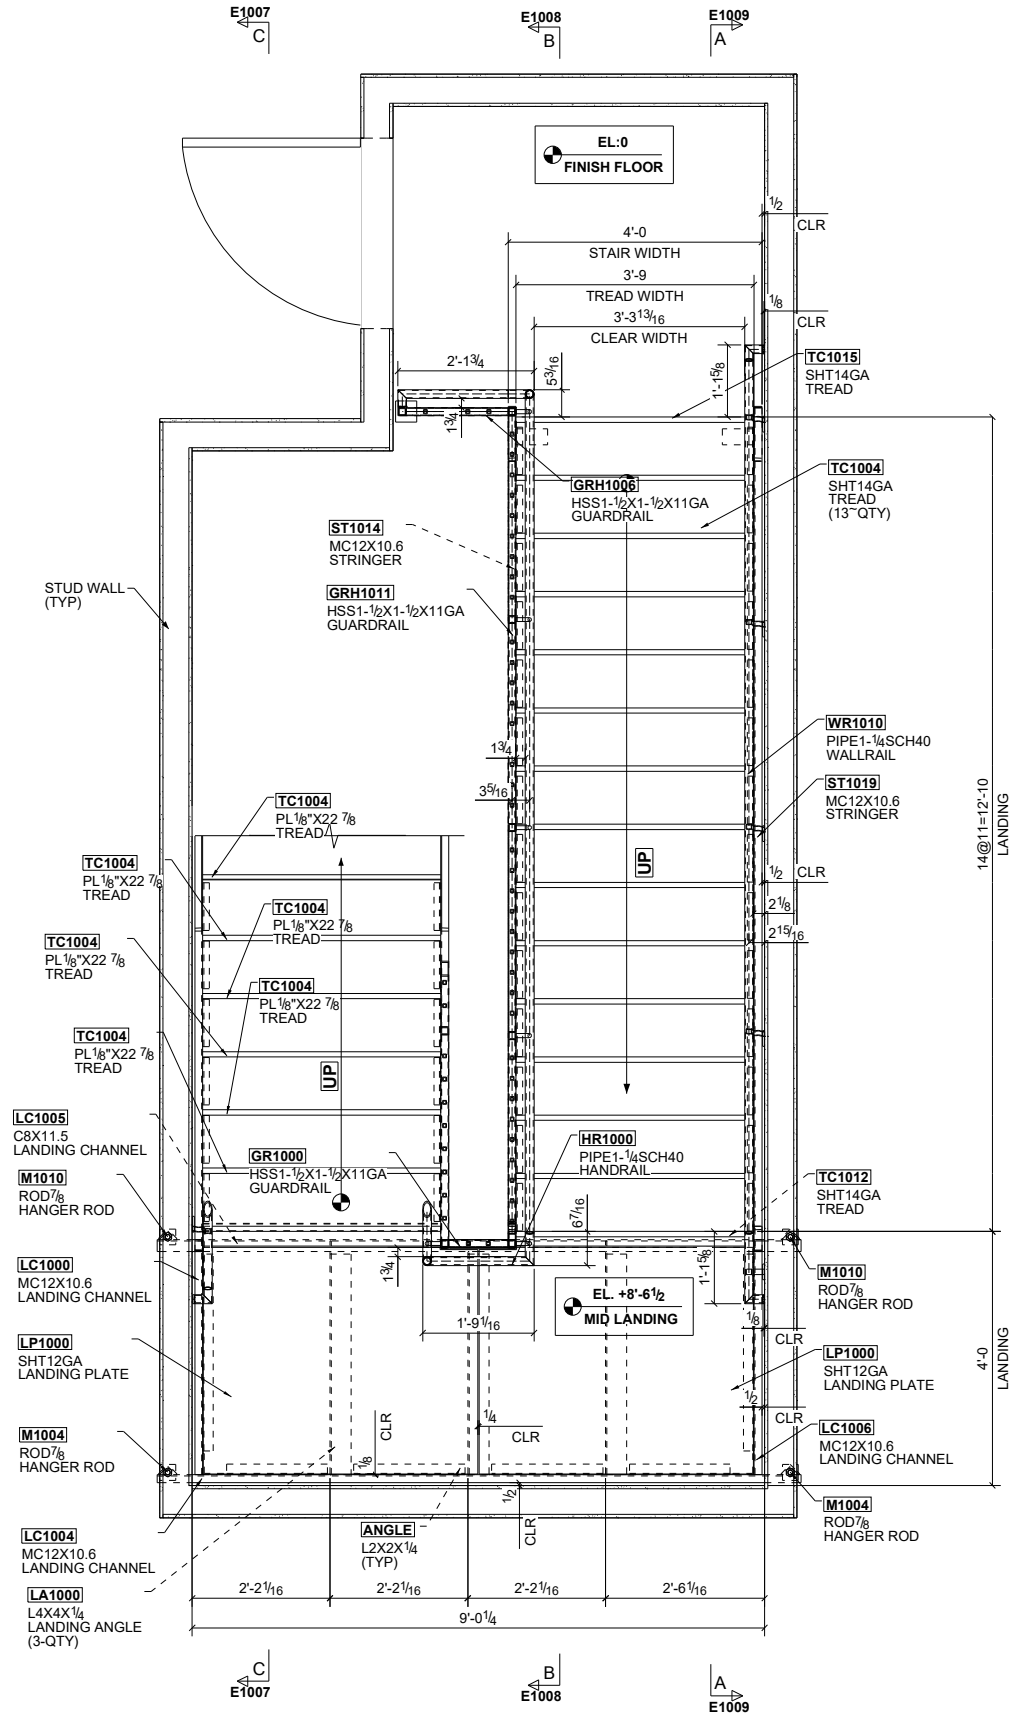

ENLARGED STAIR#1 PALN @ LEVEL 1
REF.DWG.NO:3/A7.01
SCALE: 1:16

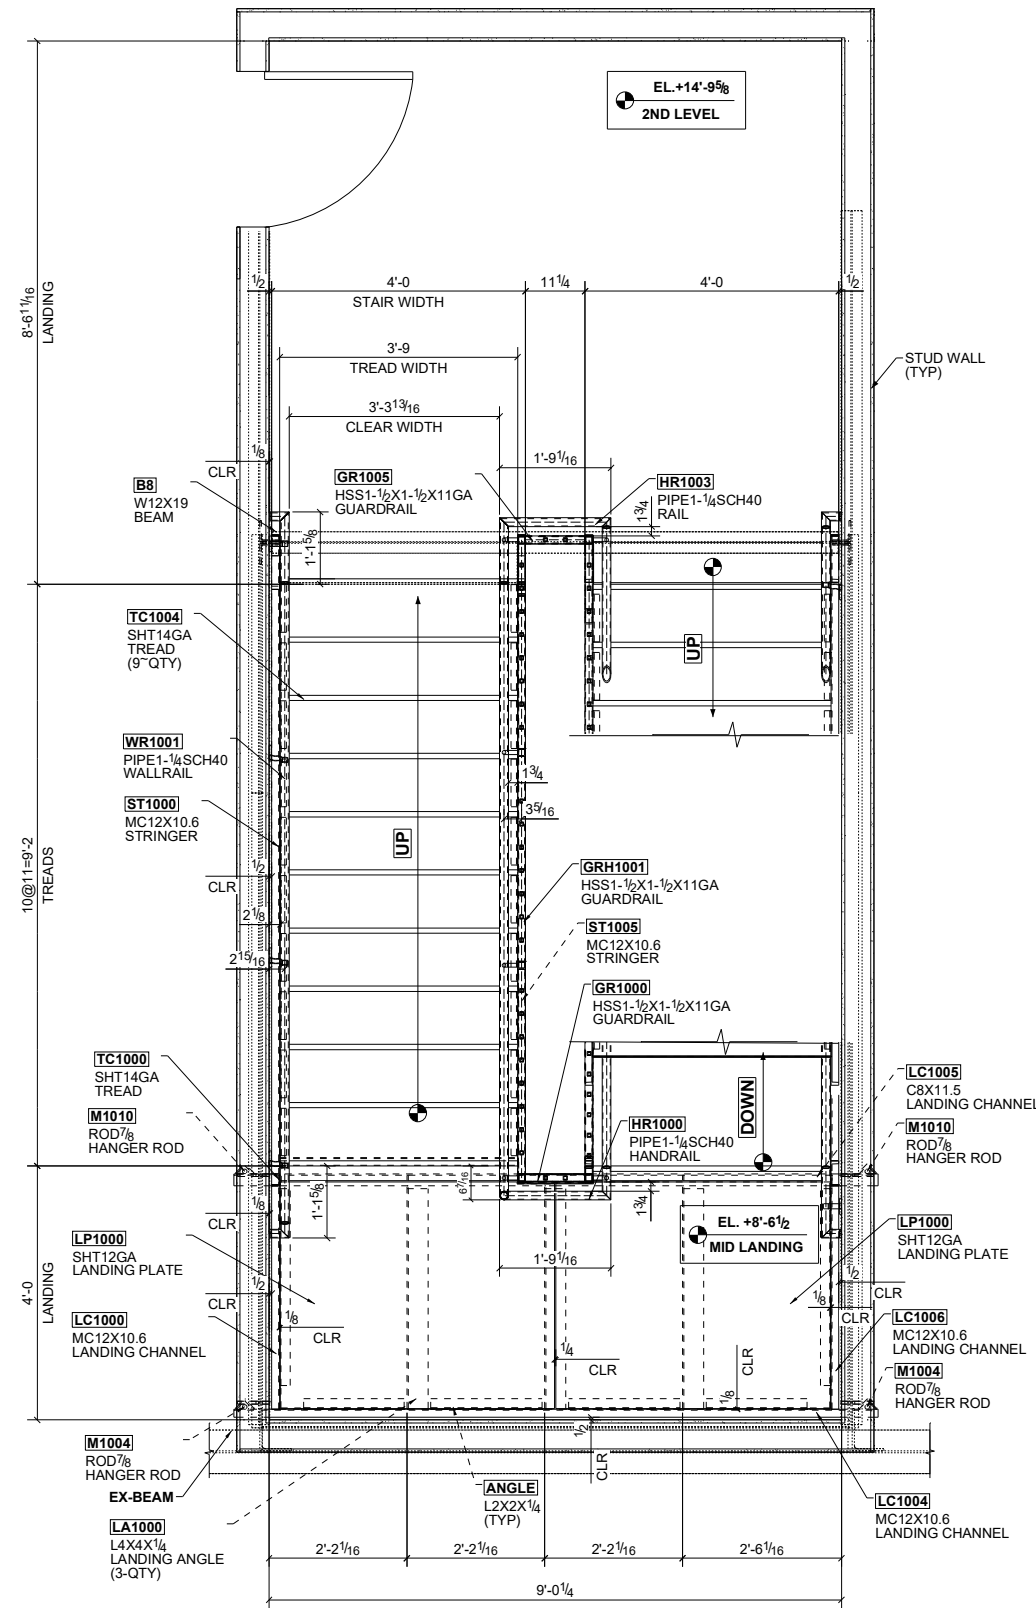

ENLARGED STAIR#1 PALN @ LEVEL 1 MID LANDING
REF.DWG.NO:3/A7.01
SCALE: 1:16

LEGEND

EL - ELEVATION
QTY - QUANTITY
CLR - CLEARANCE

GENERAL NOTE :-

- 1.) REFER SHEET E1010 FOR TYPICAL PLATFORM DETAILS.
- 2.) REFER SHEET E1011 & E1012 FOR ALL TYPICAL SECTIONS AND DETAILS.

0	For Field Use	01/05/2024
B	For Re-Approval	12/06/2023
A	For Approval	10/20/2023
REV	DESCRIPTION	DATE