




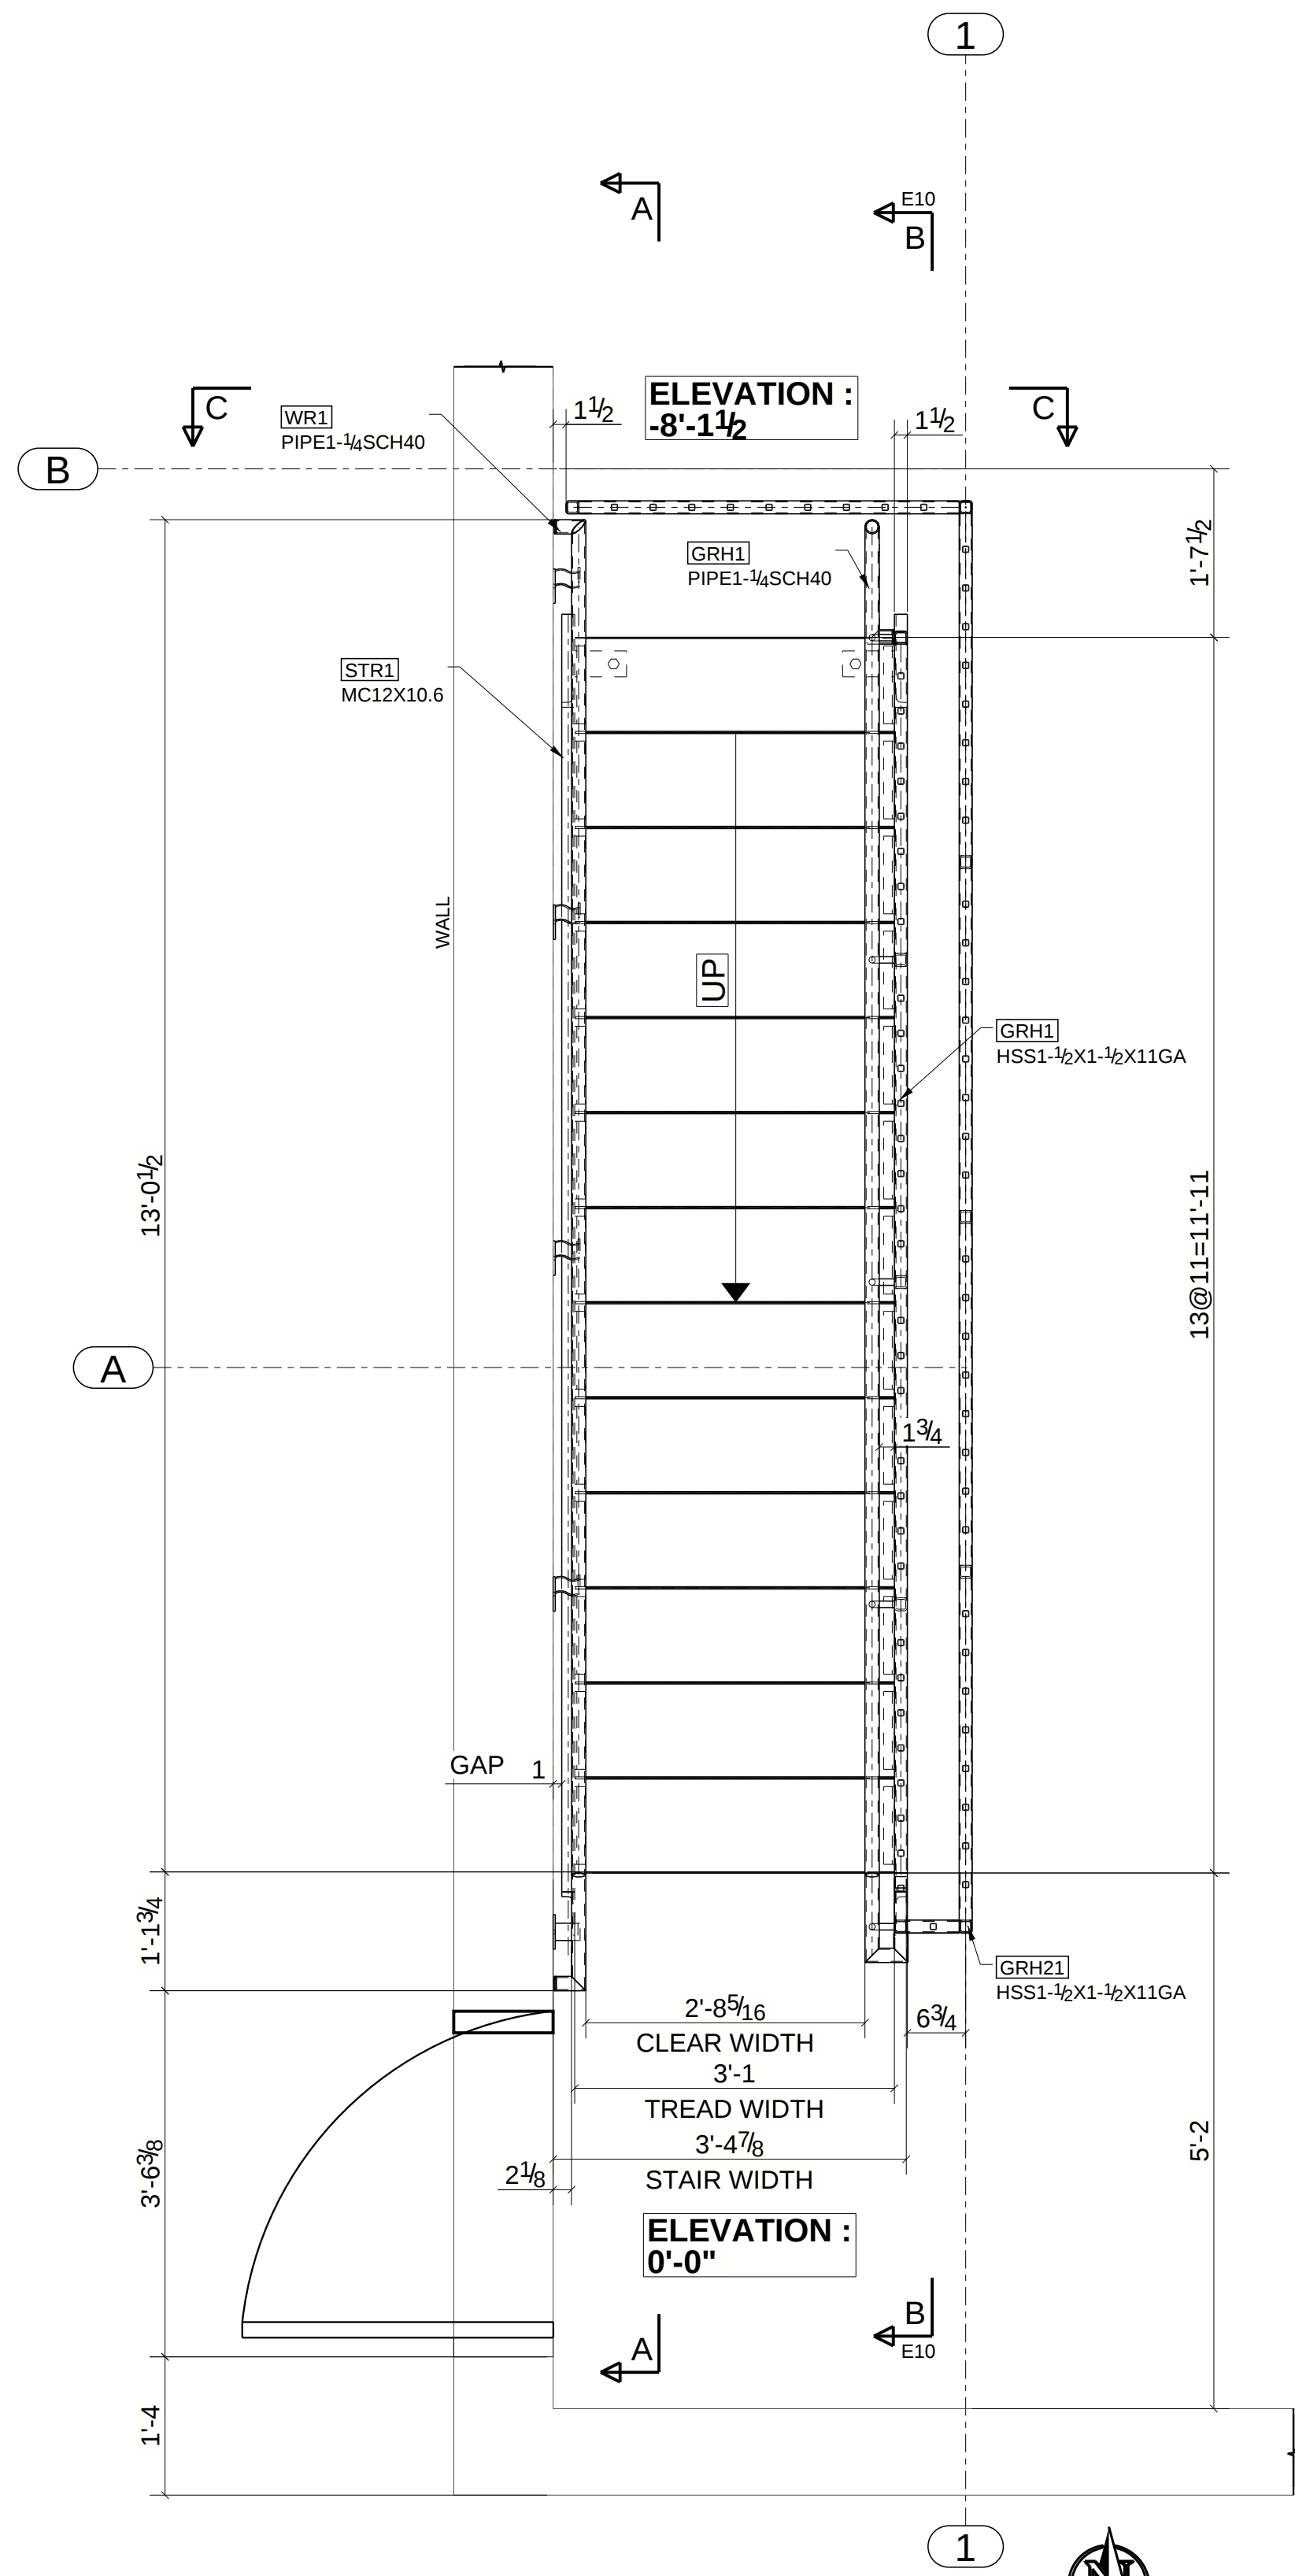

ENLARGED STAIR PLAN
(REF.DWG.NO:1/A-120)

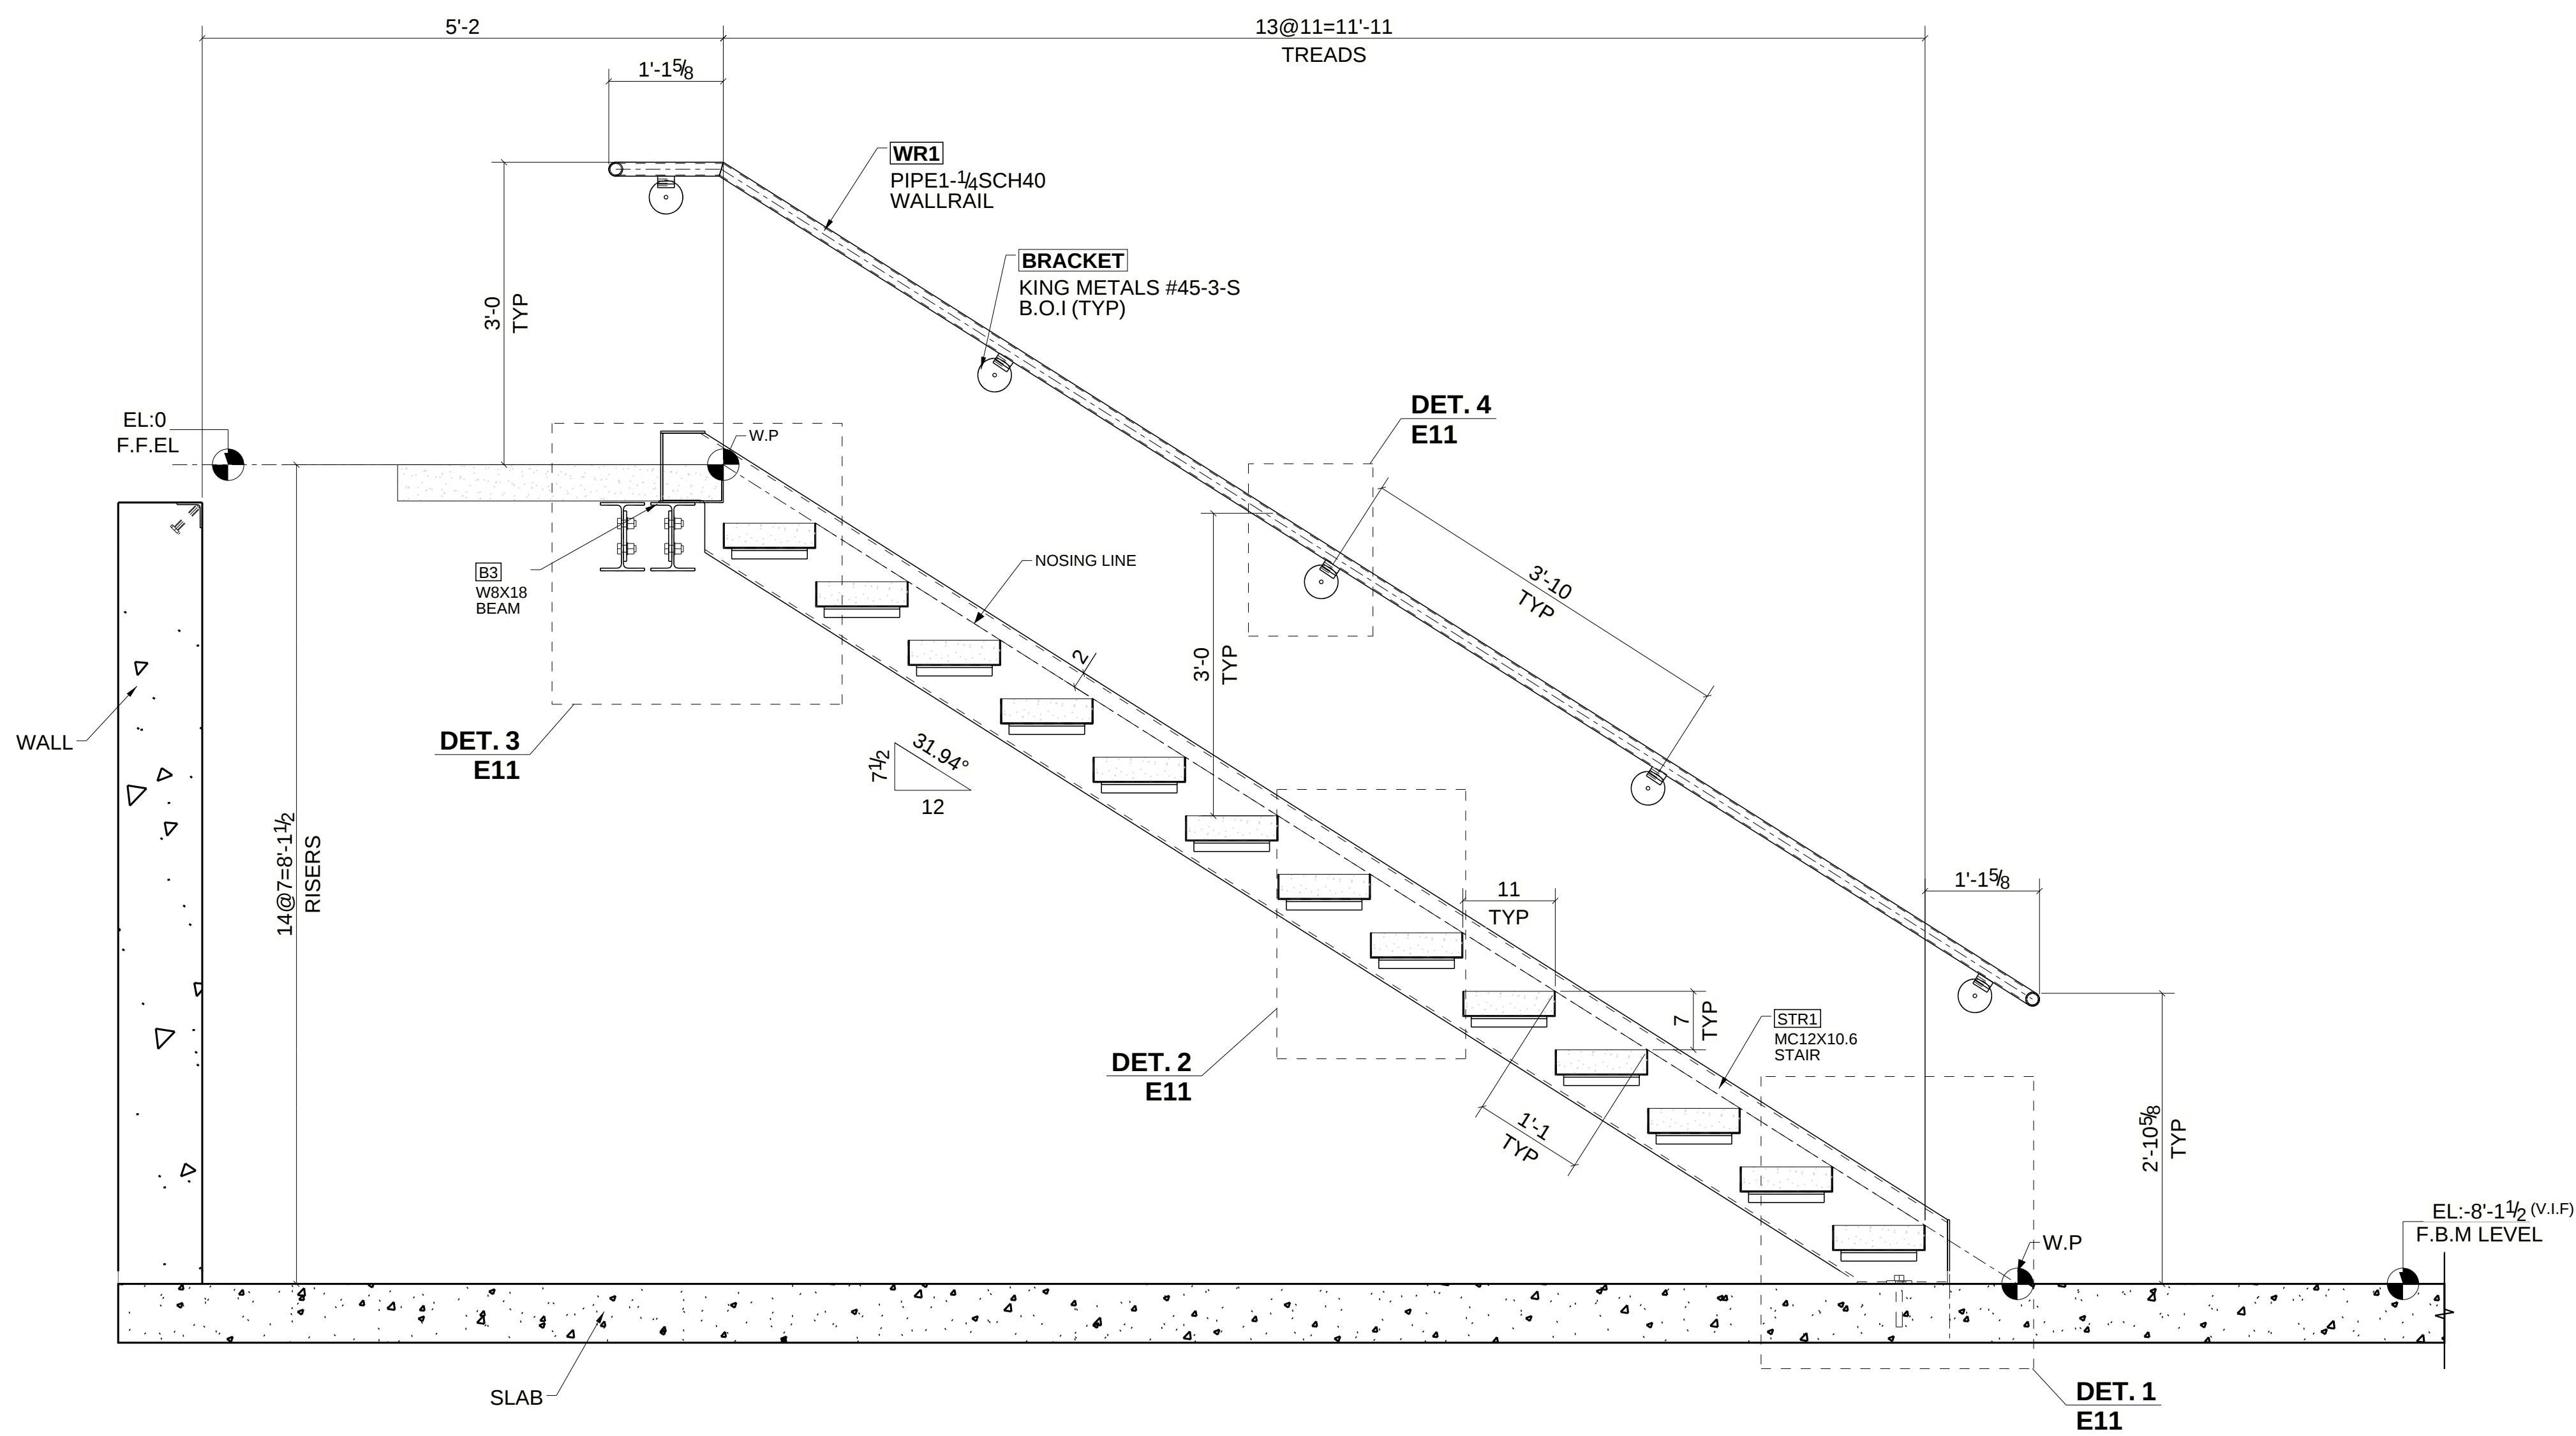

SECTION A - A

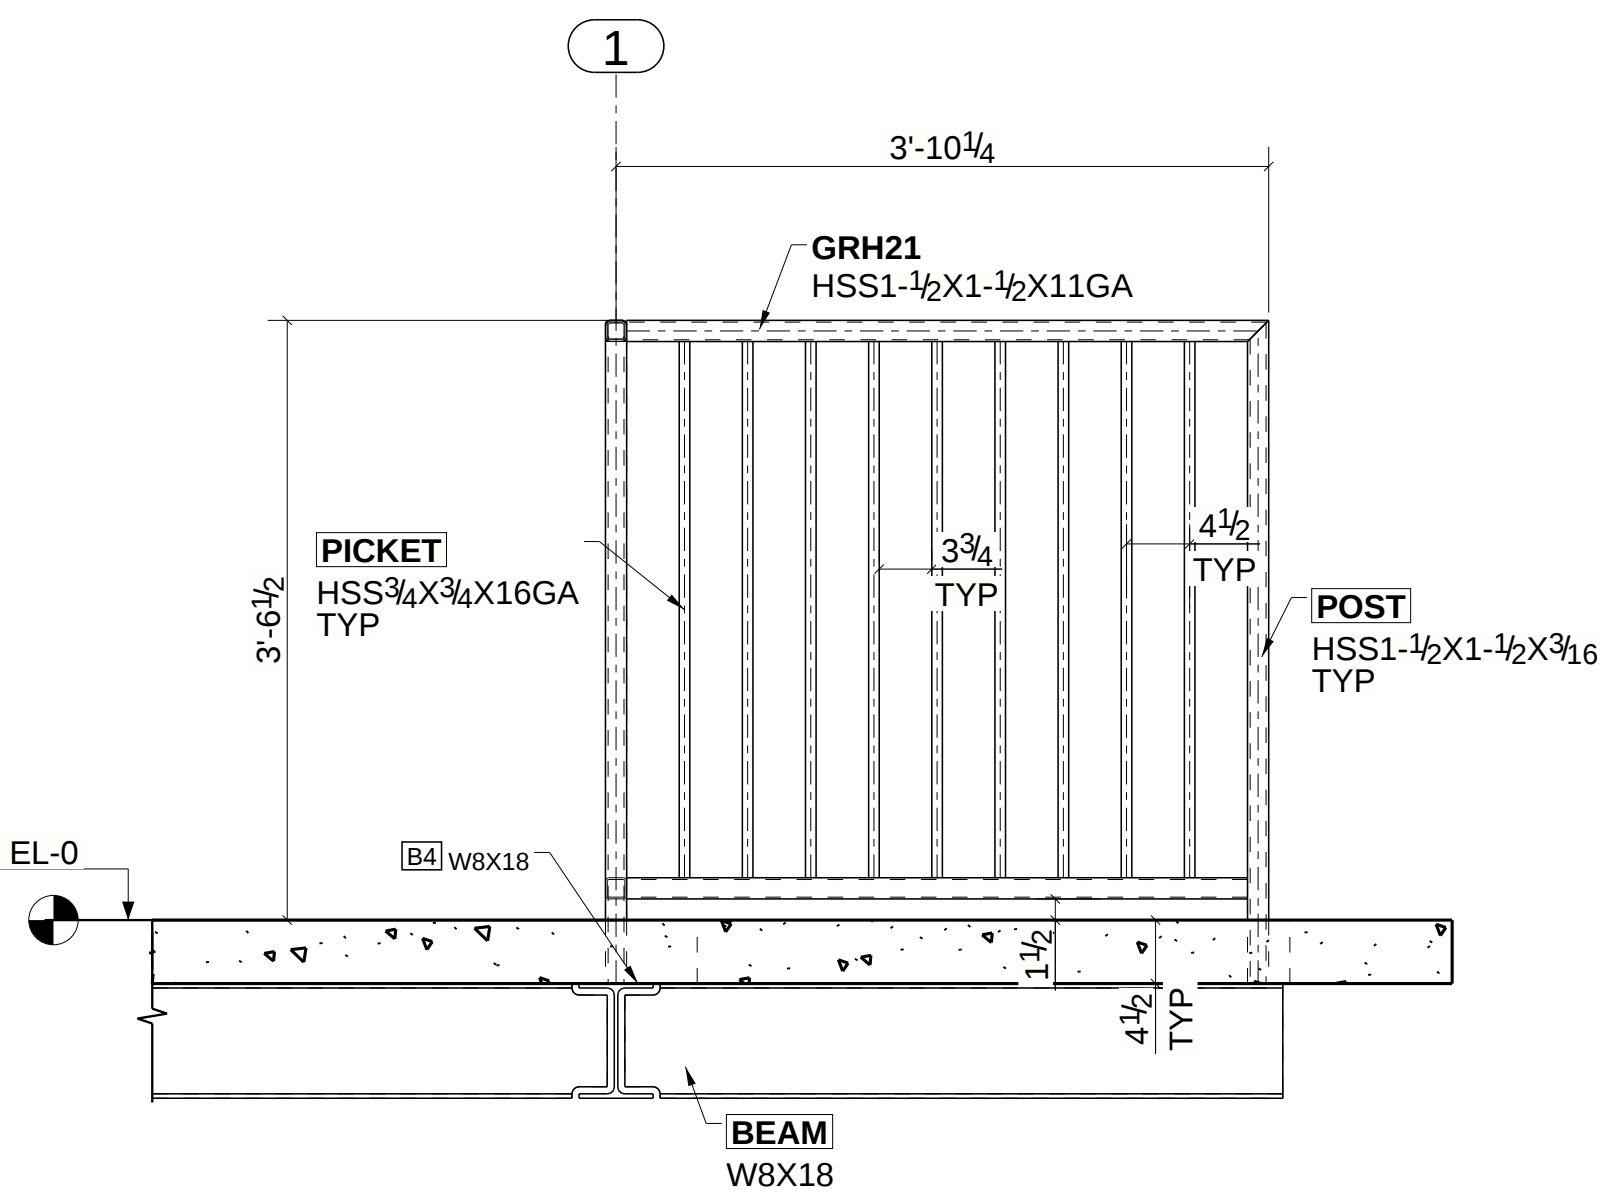

SECTION C - C

LEGEND:
EL - ELEVATION
F.BM.EL - FINISH BASEMENT ELEVATION
F.F.EL - FINISH FLOOR ELEVATION
CLR - CLEARENCE
V.I.F-VERIFY IN FIELD

0	For Field Use					10/17/2023
A	For Approval					10/16/2023
REV	DESCRIPTION					DATE
STEEL GRADE:		RICHARDS WELDING & METAL FABRICATION, LLC 7324 SIEMENS RD. WENDELL, NC 27591 OFFICE: 919-626-0134		VALVOLINE VALVOLINE-ROCK HILL, SC DANVILLE, VIRGINIA		
PIPE: A53 UNO						
TUBE: A500B U.N.O.						
WFS: A992 UNO						
PL'S ANG'S, CHAN'S A36 UNO						
PAINT: RED OXIDE		DRAWING TITLE		ENLARGED STAIR PLAN		DRAWING NO: E9
SUR PREP: SSPC-SP2 UNO		ARCHITECT		INTERIOR ARCHITECTS		
WELDS: E70XX UNO		ENGINEER		ARP ENGINEERING		
ALL HOLES 13/16 Ø UNO		DETAILER		STELCODE ENGINEERING SERVICES		
				DRAWN BY: CH CHECK BY: SWE DRA DATE: 10/16/2023		
				PROJECT No. 1367		