


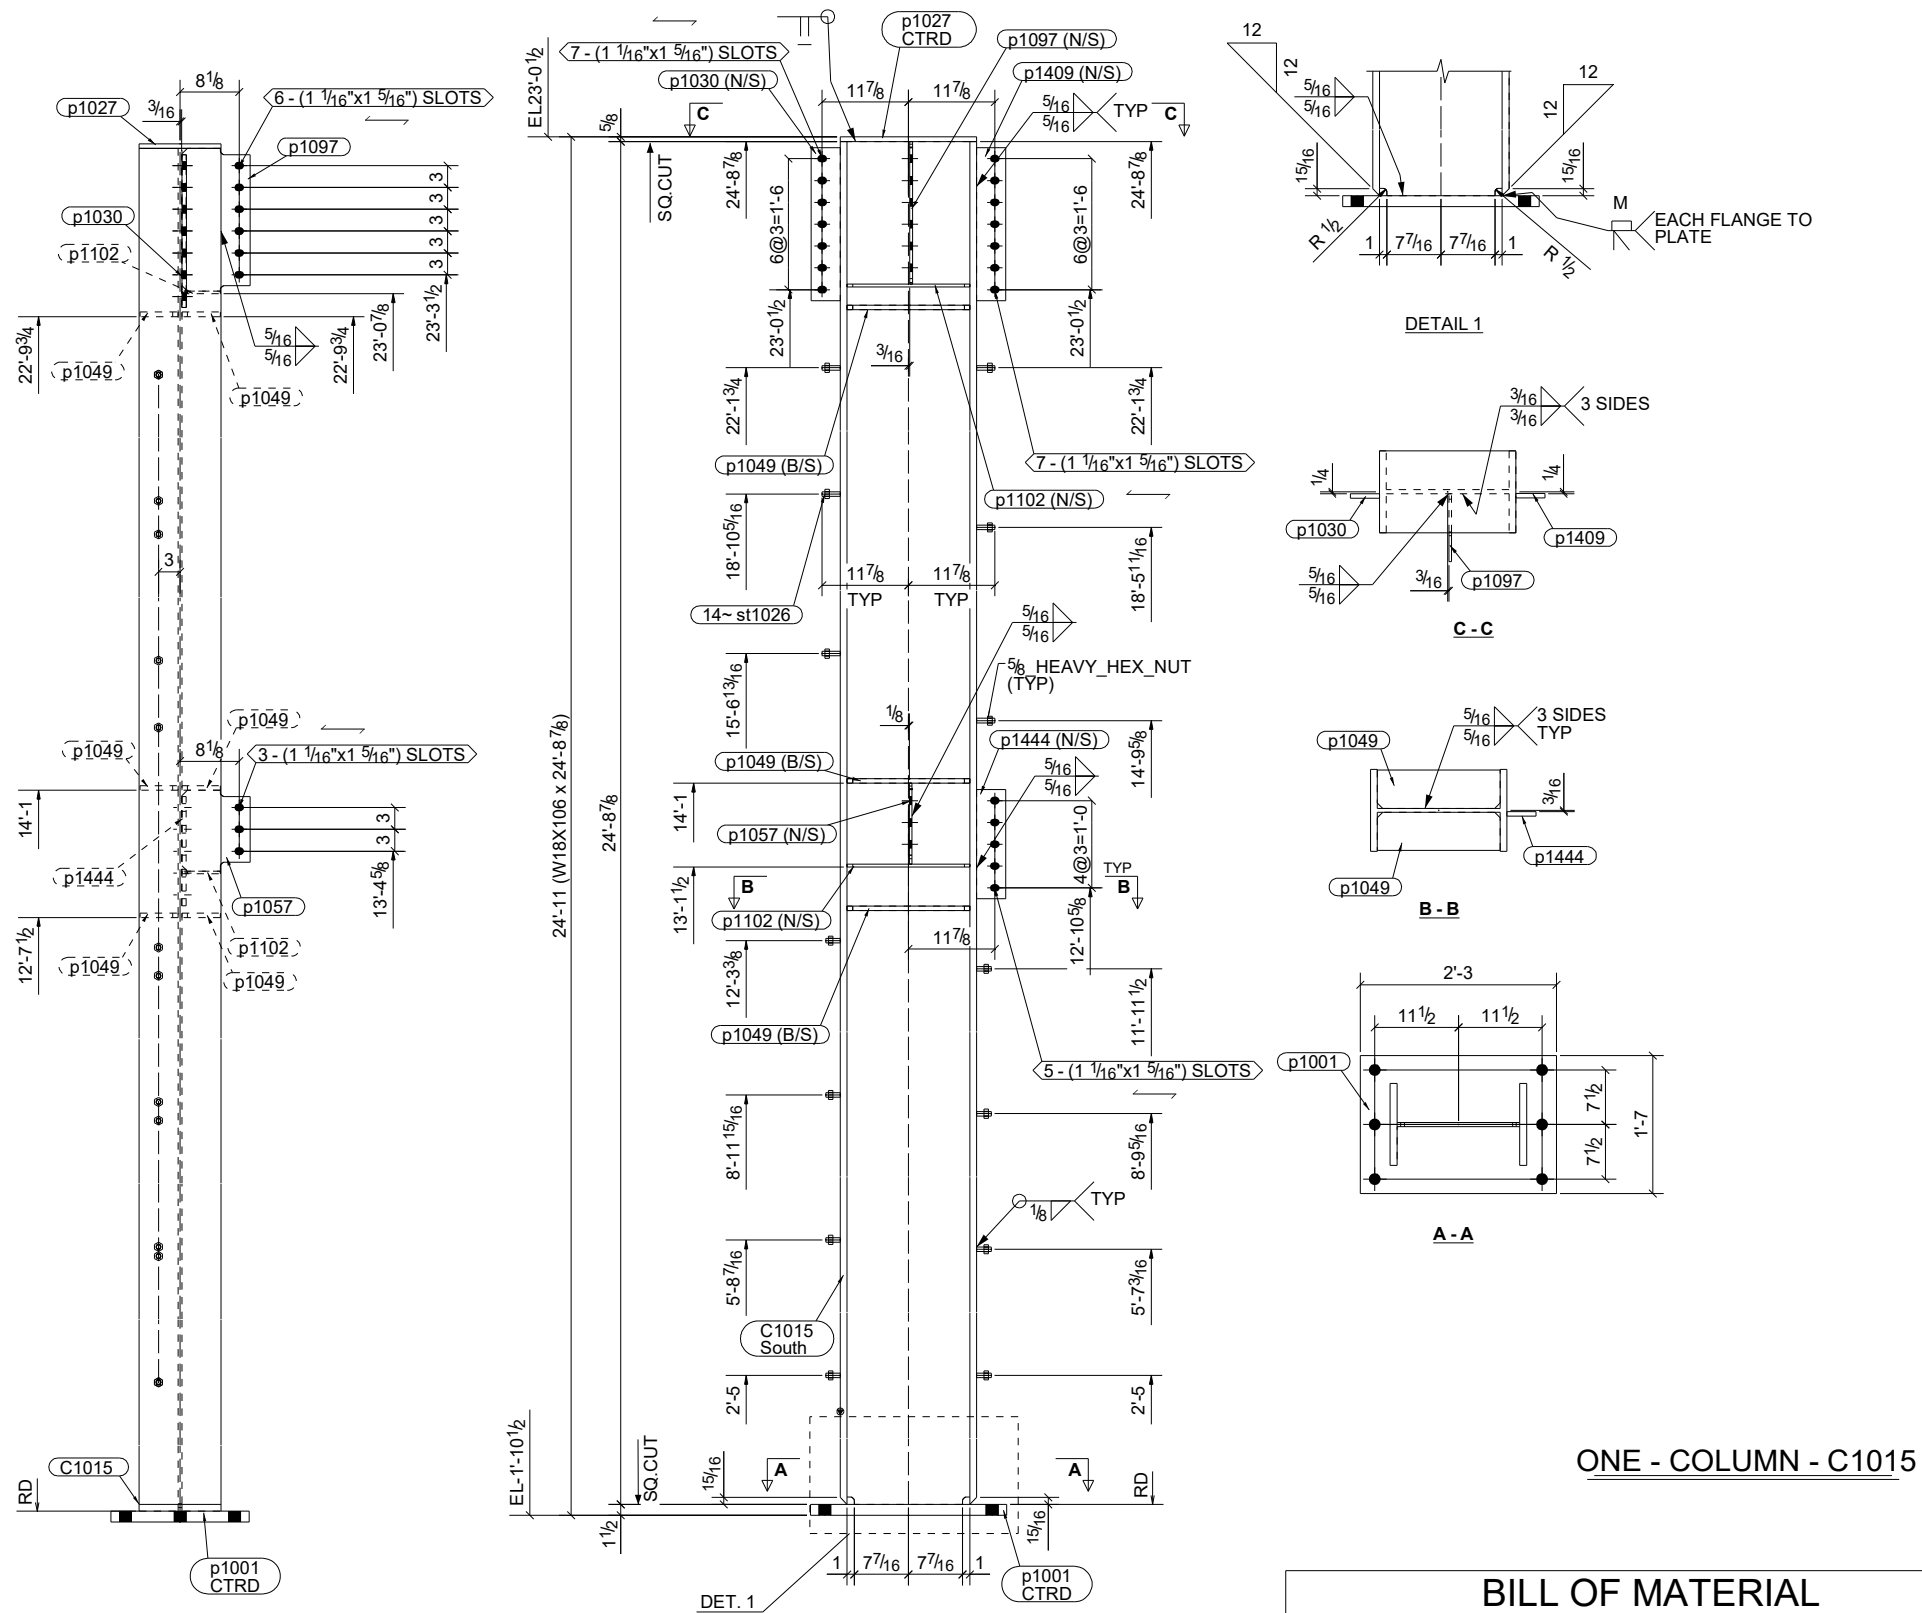

NOTE:-
PROVIDE SPRAY-APPLIED FIRE PROOFING

BILL OF MATERIAL					
MARK	QTY	DESCRIPTION	LENGTH	WEIGHT	REMARKS
C1015	1	COLUMN			SQ-2
C1015	1	W18X106	24'-8 7/8"	2618	A992
p1001	1	PL 1 1/2"x19"	2'-3"	218	A36
p1027	1	PL 5/8"x11 1/4"	1'-6 3/4"	37	A36
p1030	1	PL 5/8"x4"	1'-9"	15	A36
p1049	6	PL 5/8"x5 1/4"	1'-4 7/8"	94	A36
p1057	1	PL 3/8"x9 3/8"	0'-11 1/8"	10	A36
p1097	1	PL 3/8"x9 3/8"	1'-7 5/8"	19	A36
p1102	2	PL 3/8"x5 1/4"	1'-4 7/8"	19	A36
p1409	1	PL 5/8"x4"	1'-9"	15	A36
p1444	1	PL 5/8"x4"	1'-3"	11	A36
st1017	8	ROD 5/8"	0'-2"	1	A307
st1026	6	ROD 5/8"	0'-2 1/2"	1	A307
	14	5/8 HEAVY_HEX_NUT		2	
TOTAL WEIGHT THIS DRAWING				3058	

0	For Fabrication	02/11/2017
REV	DESCRIPTION	DATE
FAB-ADDRESS FAB-CITY/STATE		
DESCRIPTION	COLUMN	
PROJECT NAME	TEKLA STRUCTURE	
DRAWN BY	MS	JOB No.
DATE DRAWN	08/28/2016	DRG No. C1015