


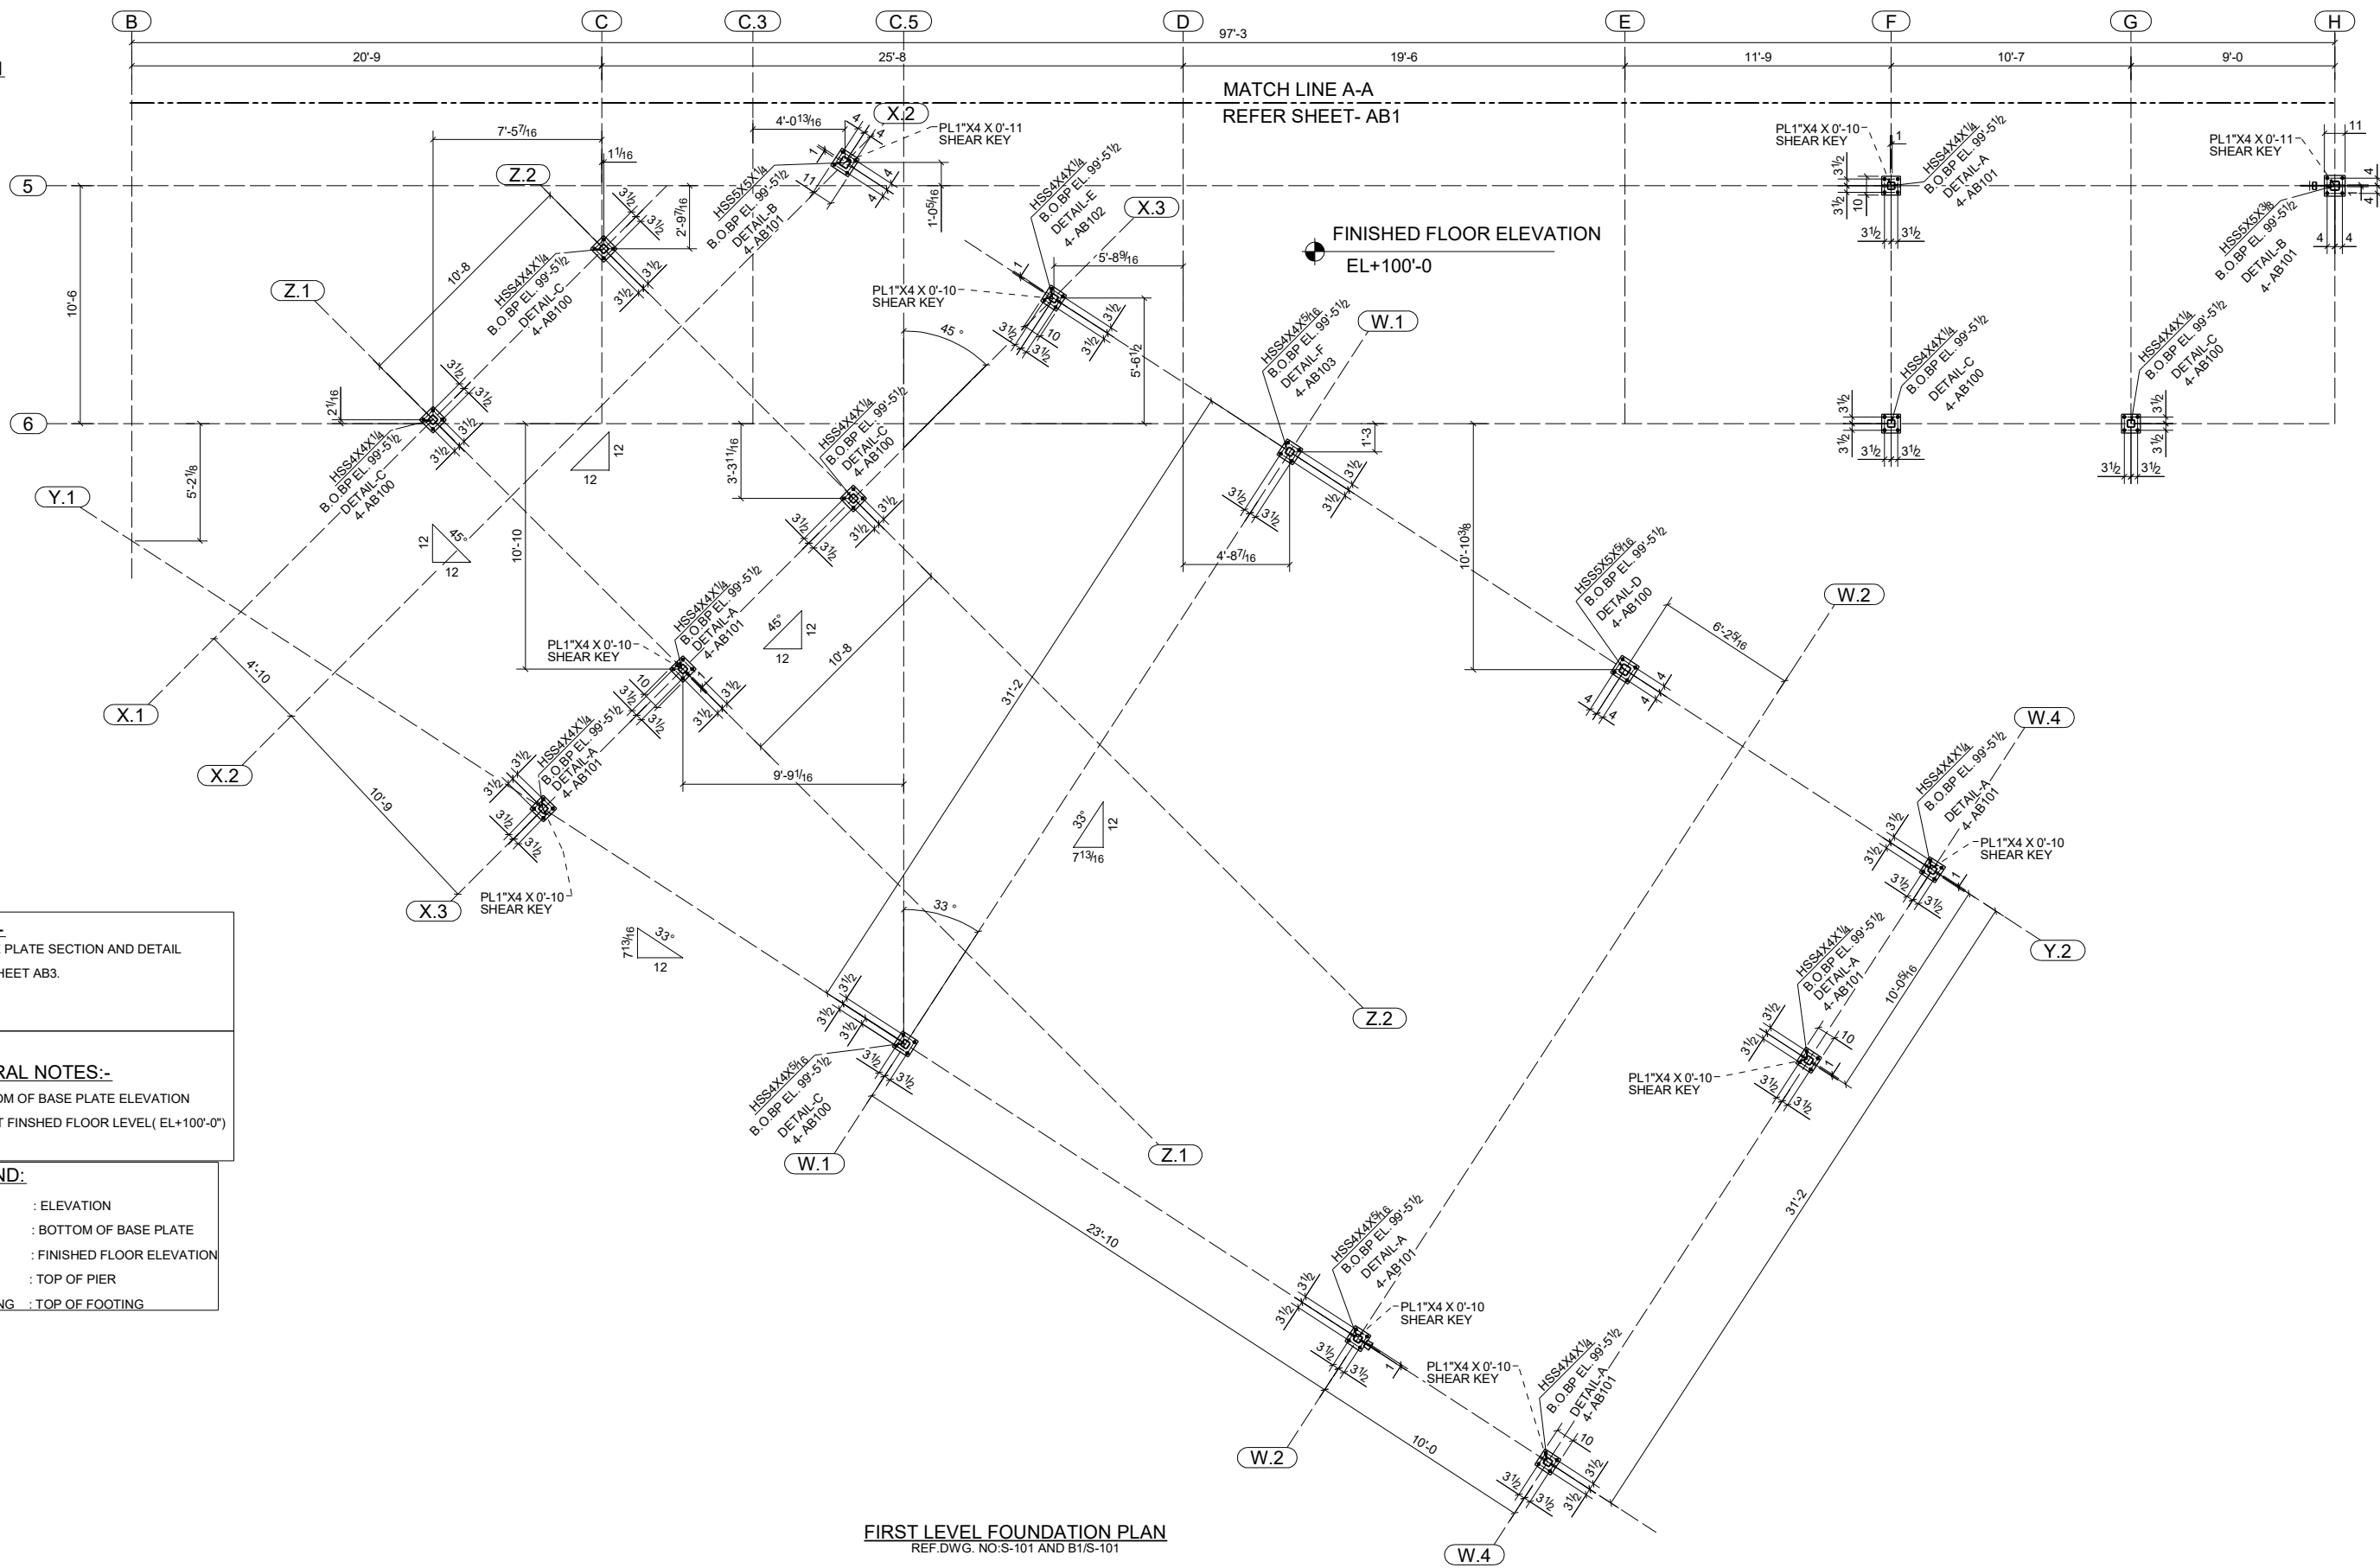

NOTE:-
ALL BASE PLATE SECTION AND DETAIL
REFER SHEET AB3.

GENERAL NOTES:-
ALL BOTTOM OF BASE PLATE ELEVATION
ARE W.R.T FINISHED FLOOR LEVEL(EL+100'-0")

LEGEND:
EL : ELEVATION
B.O.BP : BOTTOM OF BASE PLATE
F.F.E : FINISHED FLOOR ELEVATION
T.O.PIER : TOP OF PIER
T.O.FOOTING : TOP OF FOOTING