


[illegible]

SHEET E 16

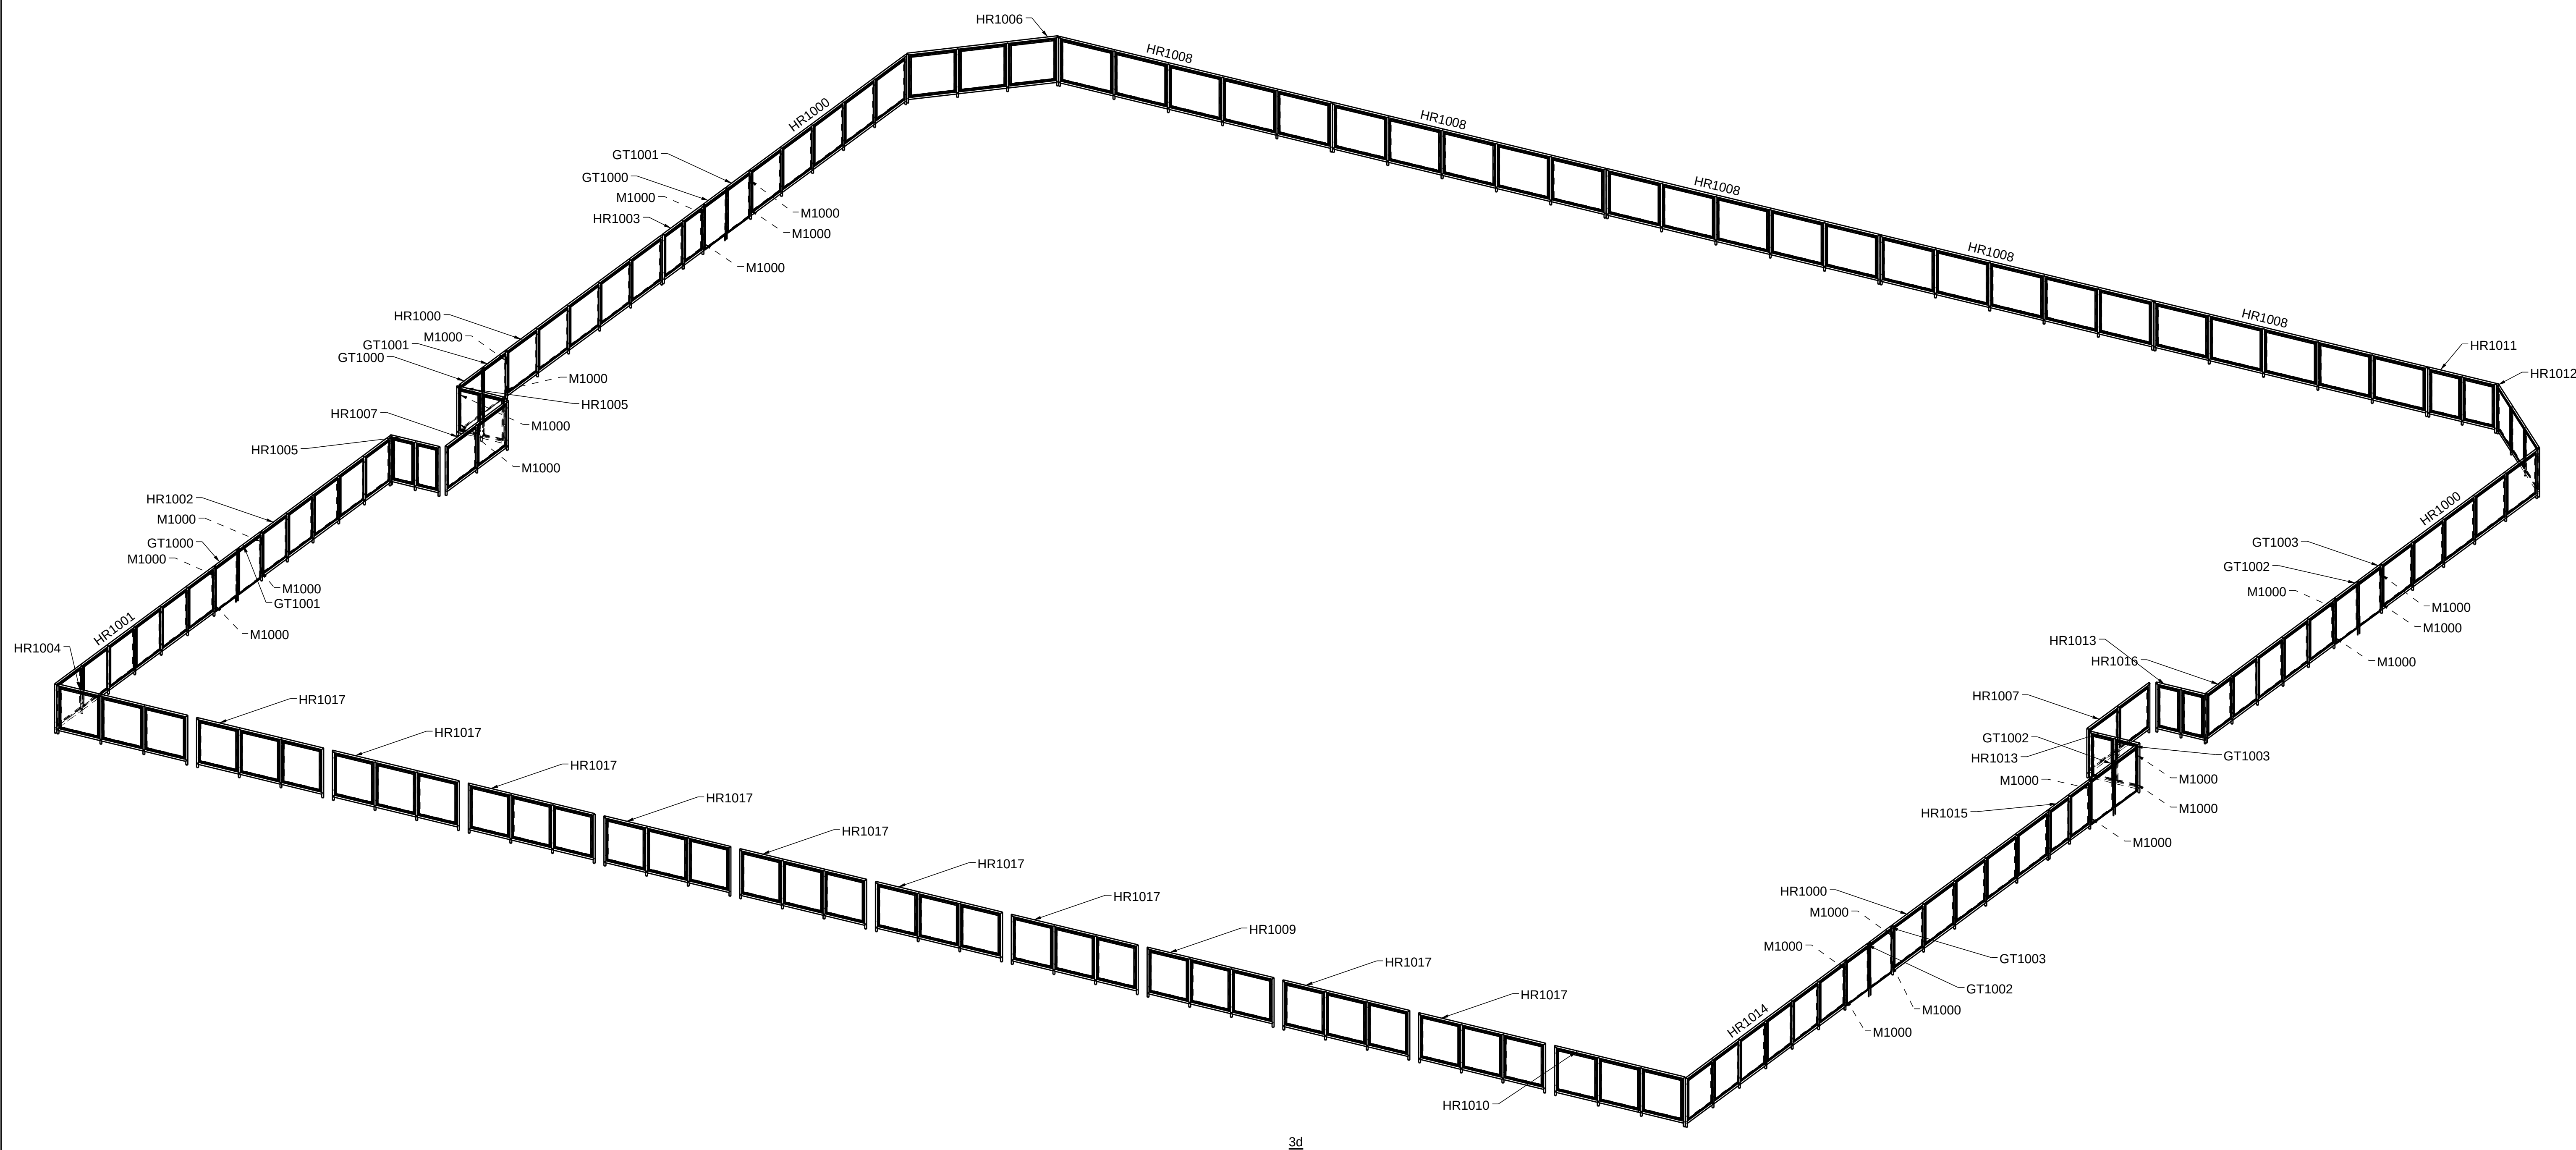

SIoux CITY FOUNDRY CO.
 801 DIVISION STREET SIOUX CITY, IA. 51102
 712-252-4181 800-831-0874
 (Fax) 712-252-4197
 YOUR TUBS, SERVICE & STEEL FOUNDRY
www.siouxcityfoundry.com

ERECTION PLAN

DRAWN BY: SSA

DATE: 10/30/2018

S.O. 18-9880

SCALE: NTS

CHECKED BY: TMT

Project Description: Bishop Heelan Gymnasium 2015 East 7th Street, Sioux CI	CONTRACTOR: W.A. Klinger, LLC
---	----------------------------------