


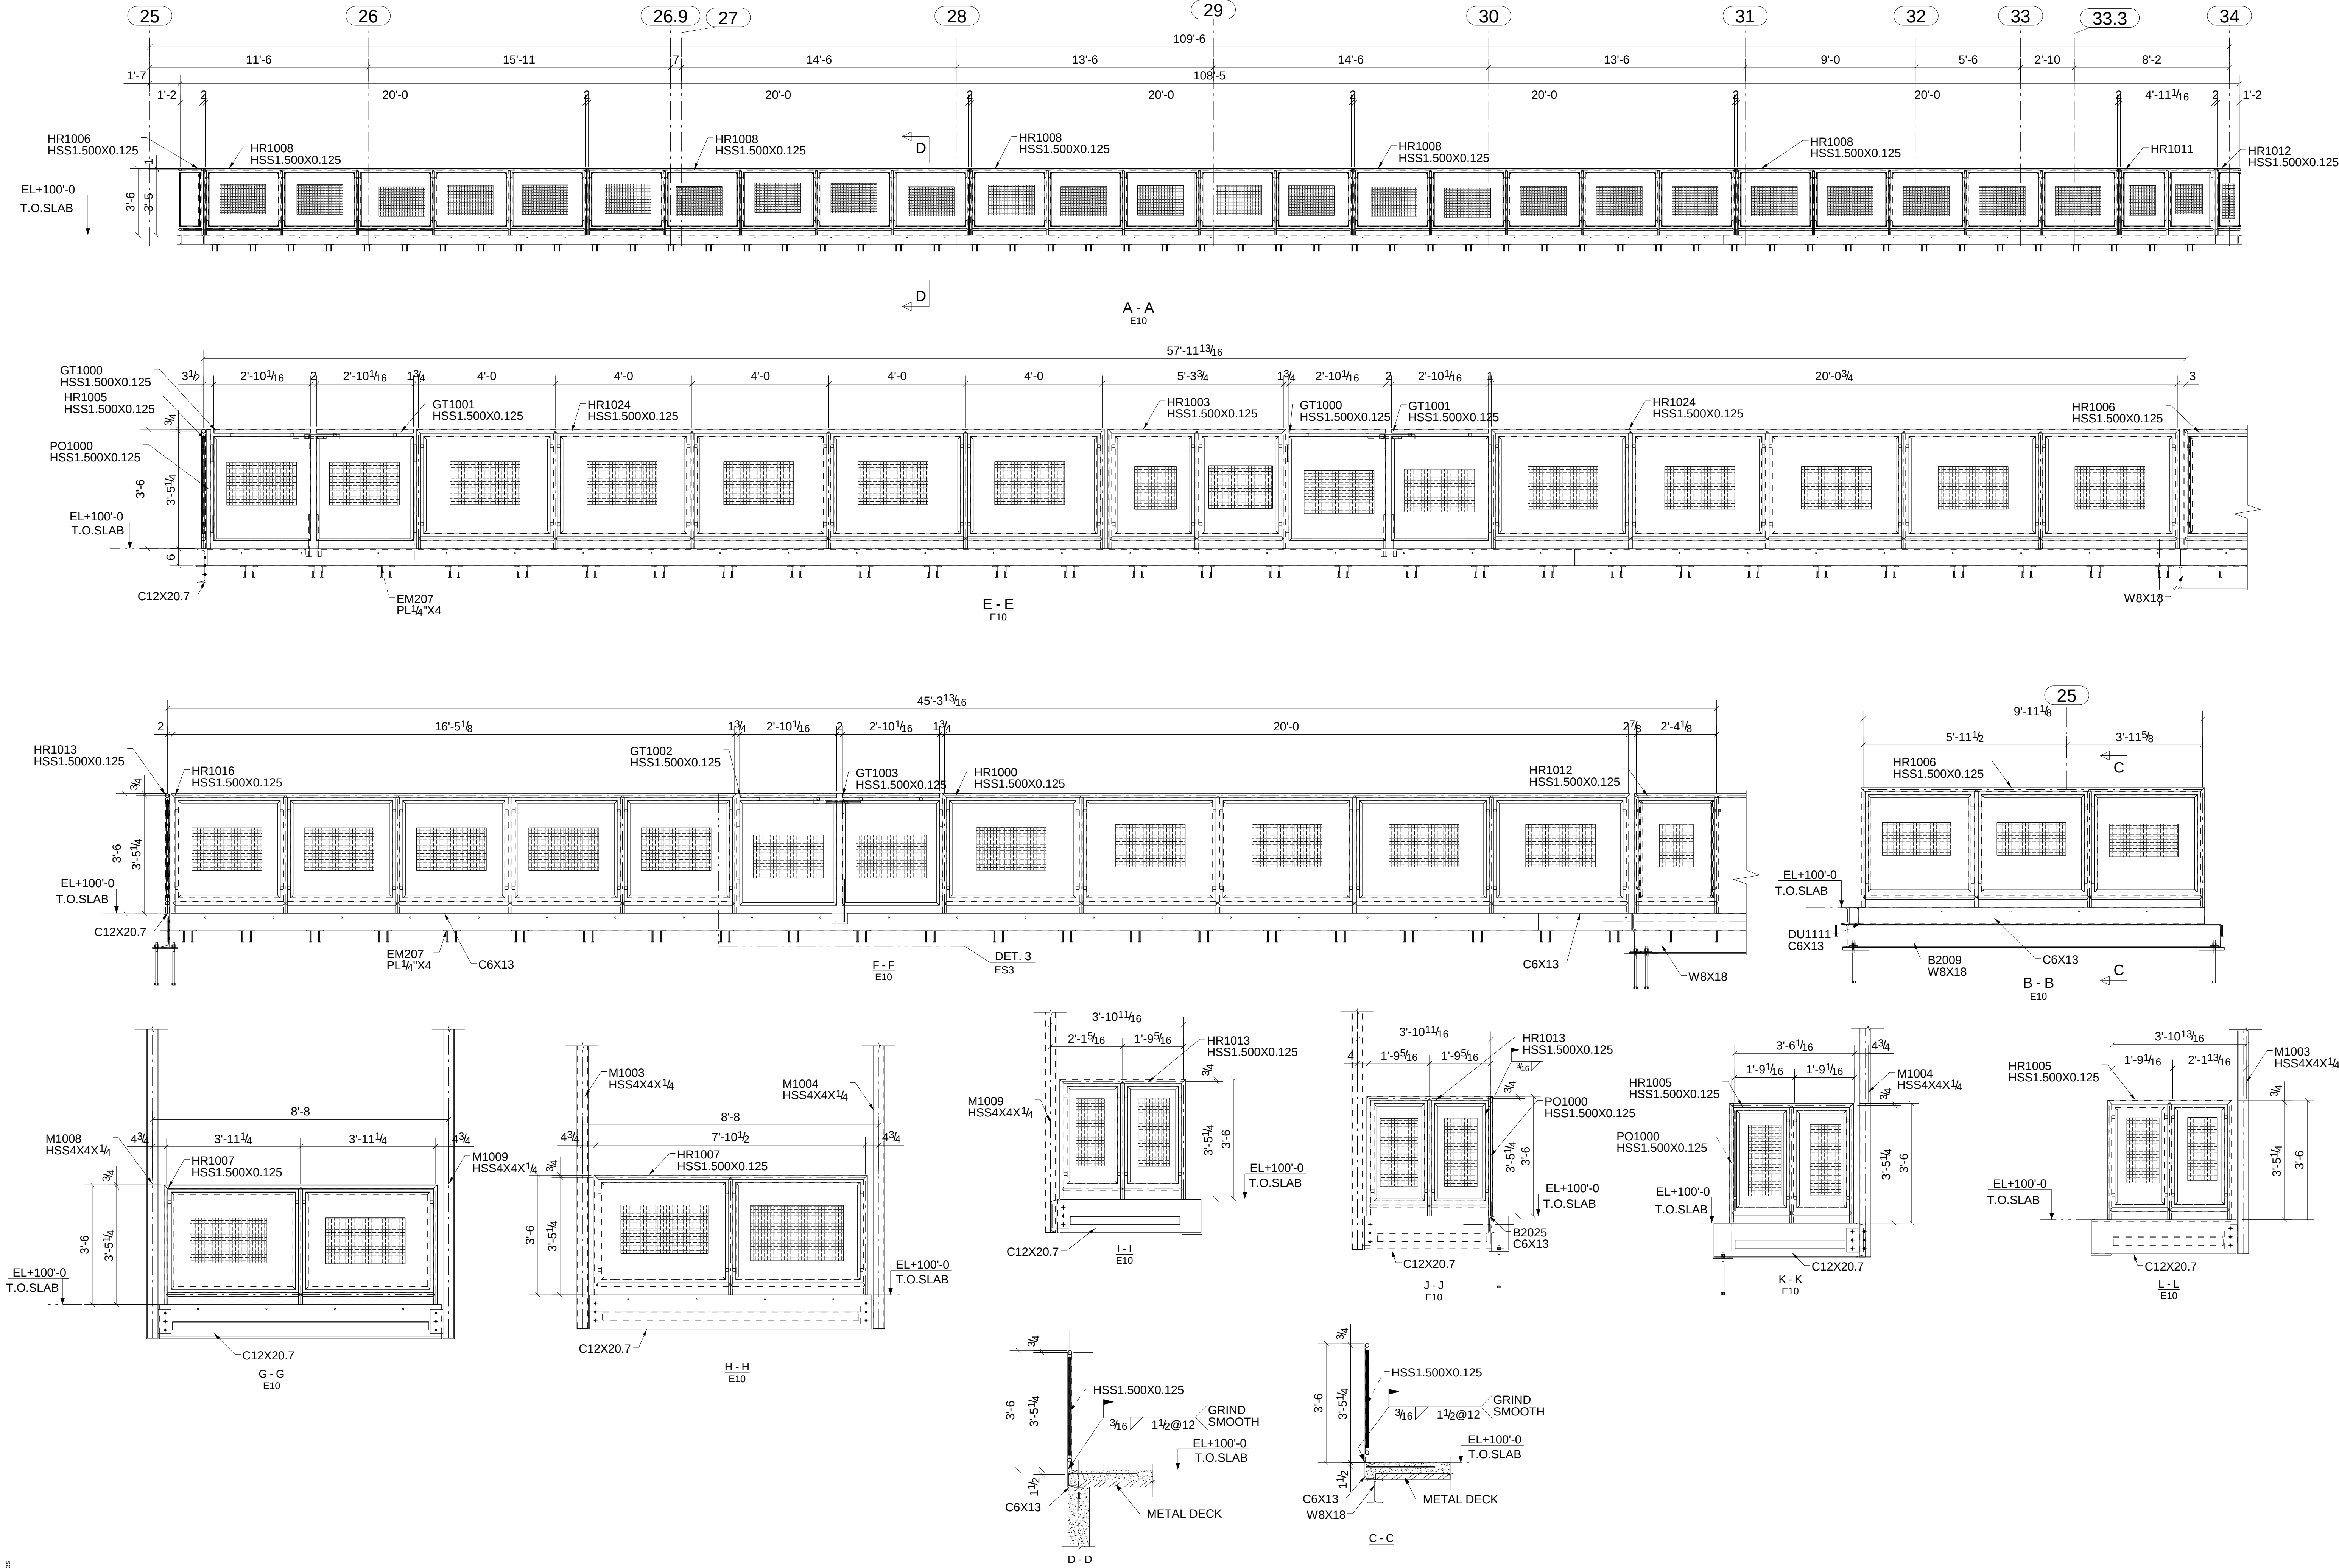

Project Description:
Bishop Heelan Gymnasium
2015 East 7th Street, Sioux CI

CONTRACTOR:
W.A. Klinger, LLC

ERECTION PLAN
DRAWN BY: SSA
DATE: 04/23/2019
S.O. 1230007
SCALE: NTS
CHECKED BY: TMT

SIoux CITY FOUNDRY CO.
801 DIVISION STREET SIoux CITY, IA. 51102
712-252-4181 800-831-0874
(FAX) 712-252-4197
YOUR FULL SERVICE STEEL COMPANY
www.sciouxfoundry.com

Rev	Revisions	Date
0	For Field Use	04/23/2019
A	For Approval	10/30/2018