


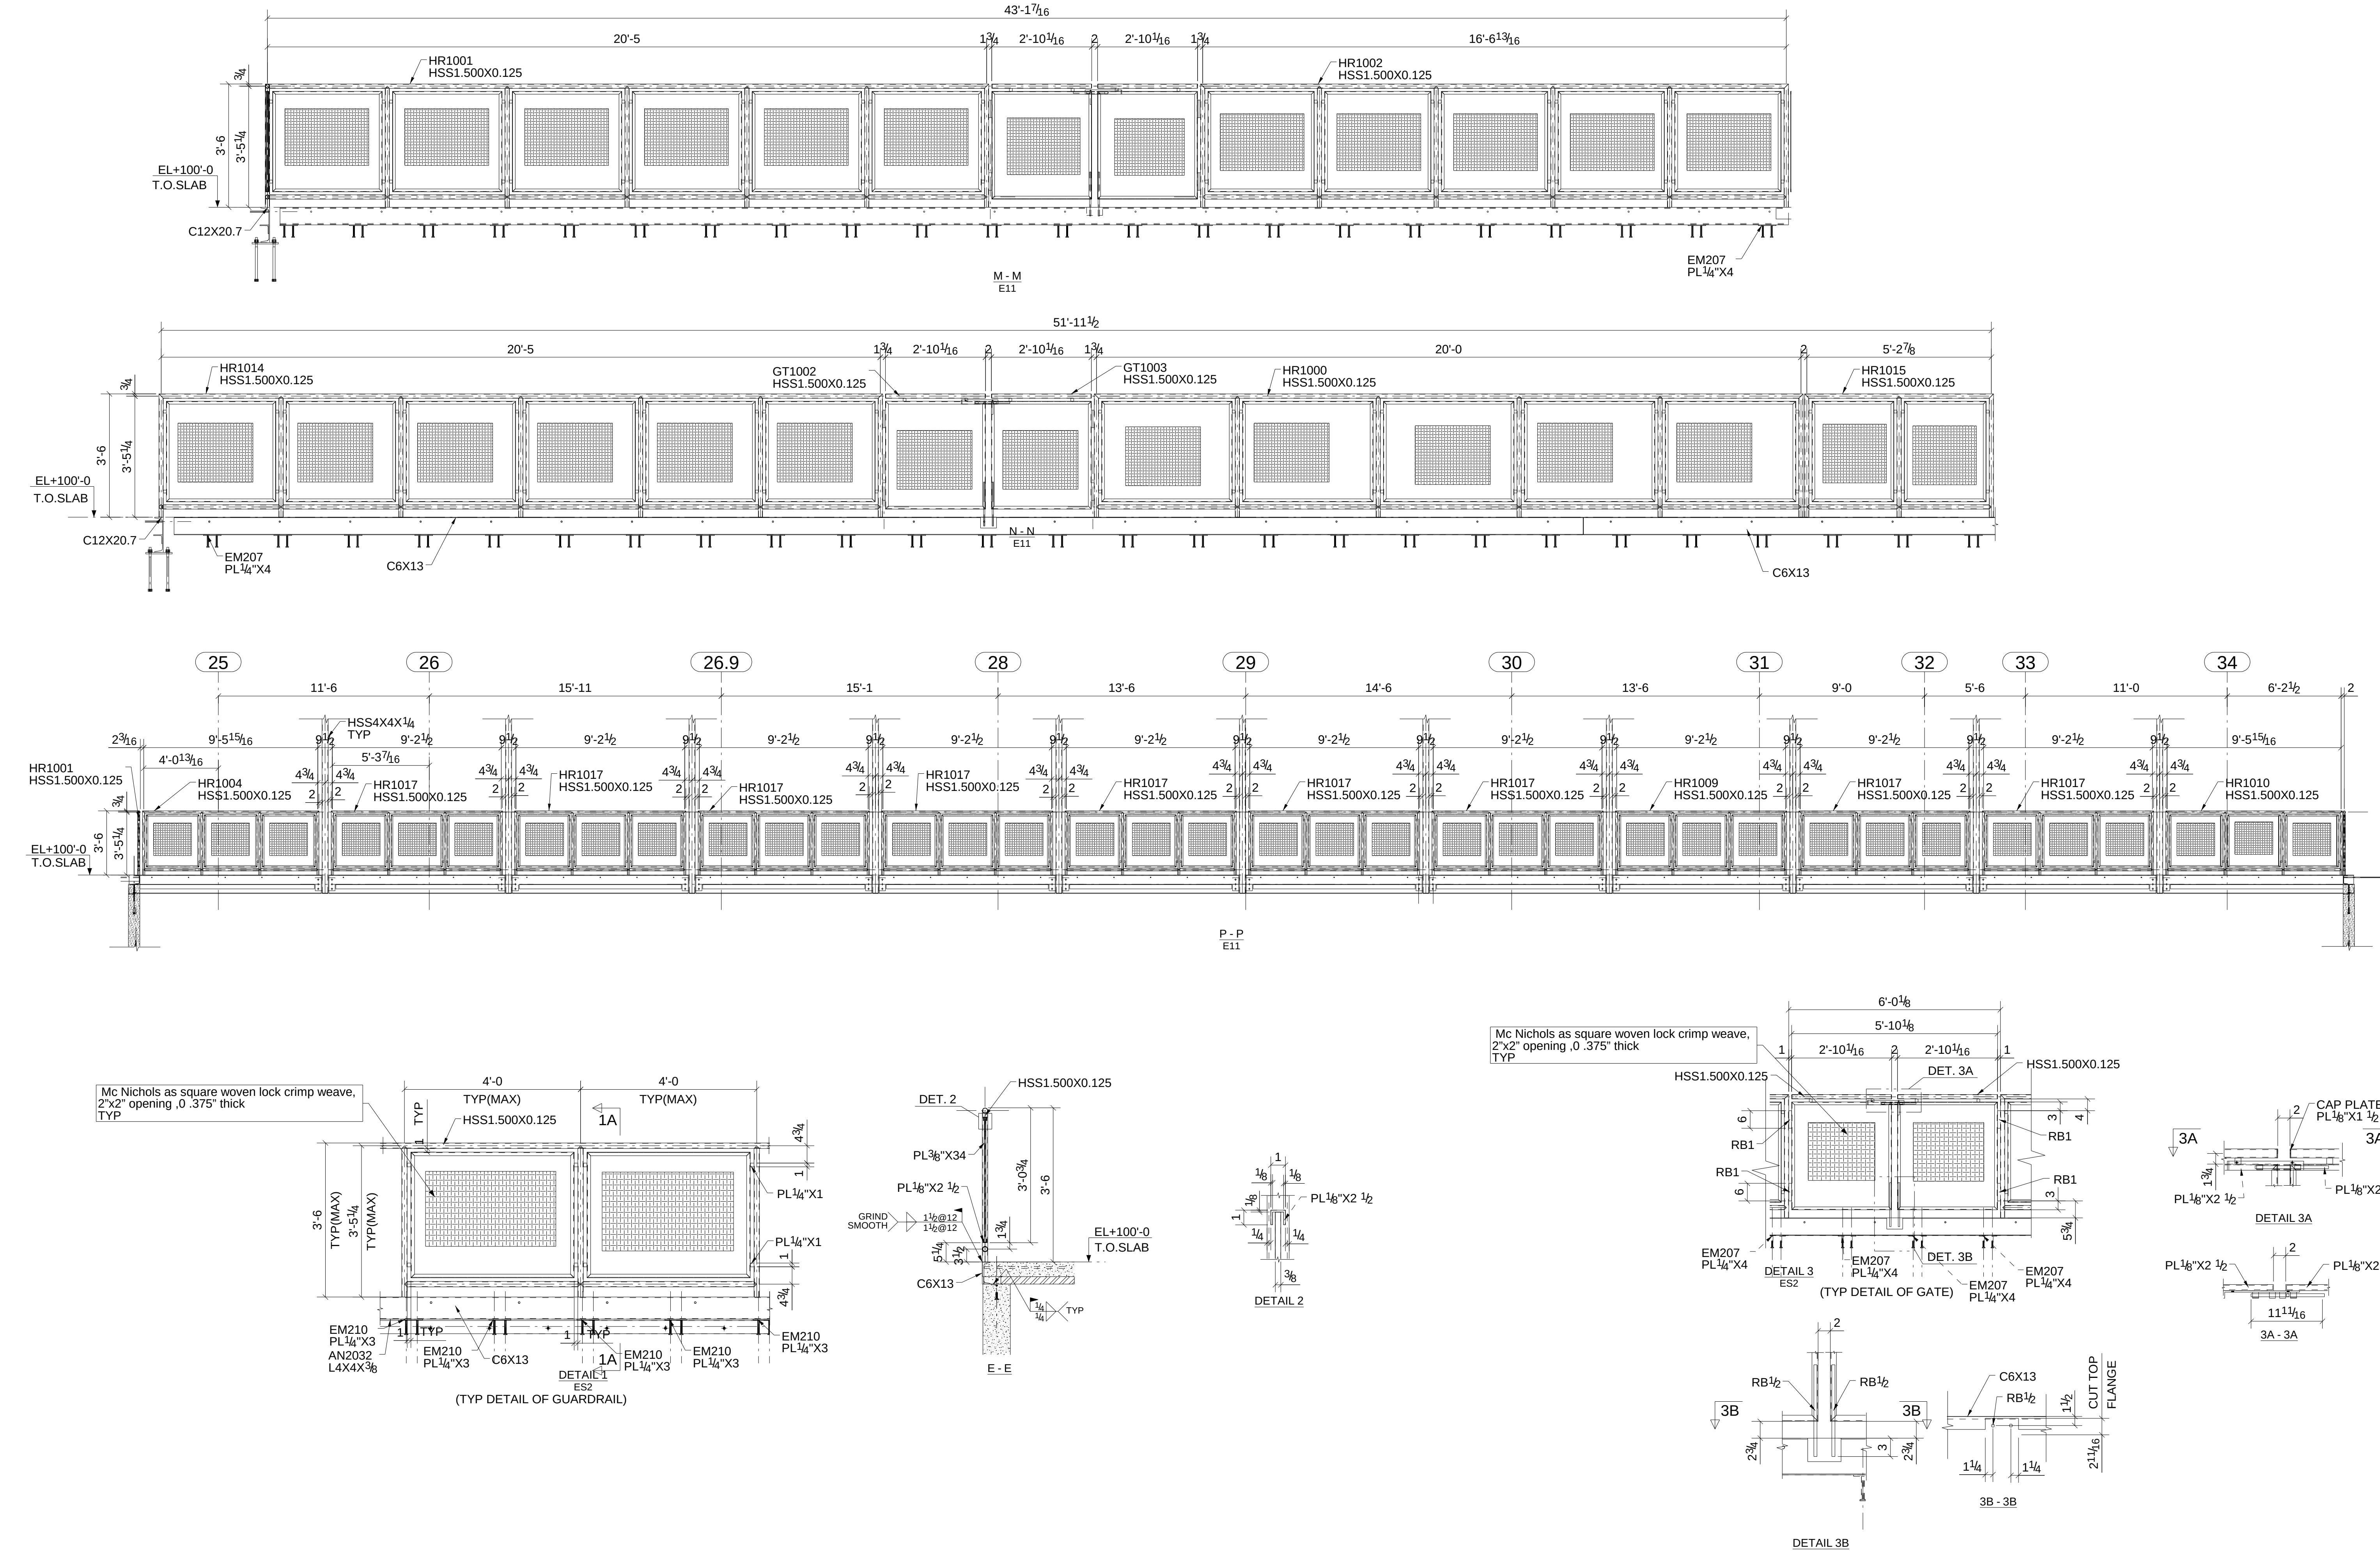

Project Description:


Bishop Heelan Gymnasium
2015 East 7th Street, Sioux CI

CONTRACTOR:

W.A. Klinger, LLC

ERECTION PLAN

DRAWN BY: SSA
DATE: 04/23/2019
S.O. 1230007
SCALE: NTS
CHECKED BY: JMT

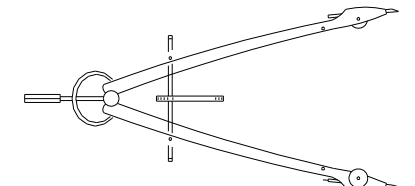

SIoux CITY FOUNDRY CO.

801 DIVISION STREET
SIoux CITY, IA. 51102

712-252-4181 800-831-0874
(FAX) 712-252-4197
YOUR FULL SERVICE STEEL COMPANY
www.soucityfoundry.com

Revisions		Date
Rev	Description	
0	For Field Use	04/23/2019
A	For Approval	10/30/2018