
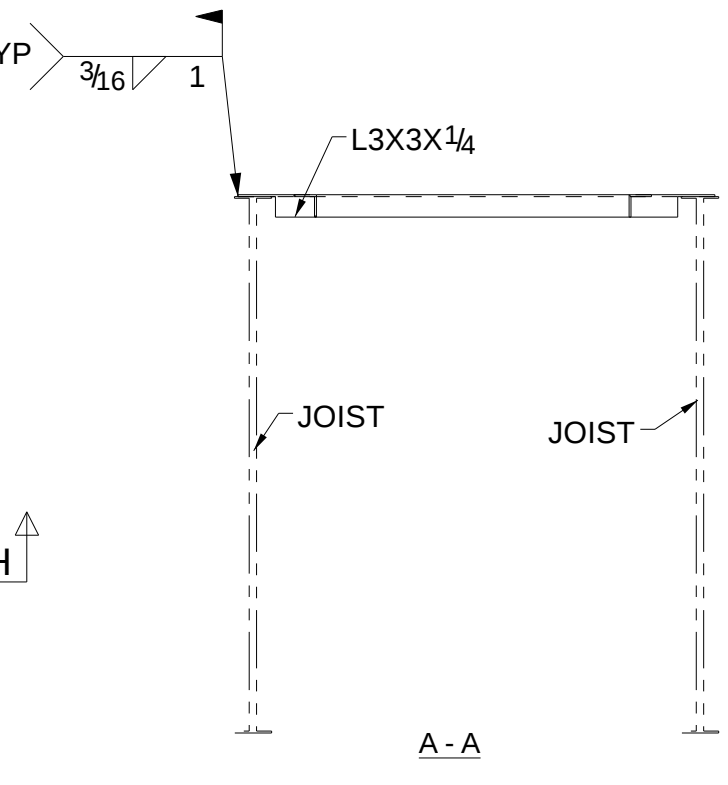
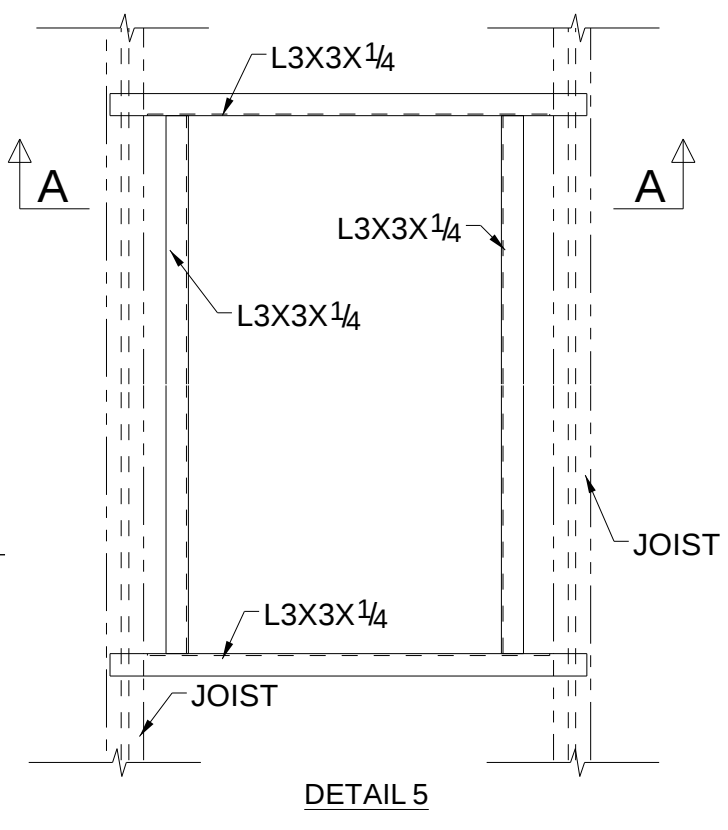


Trade structures

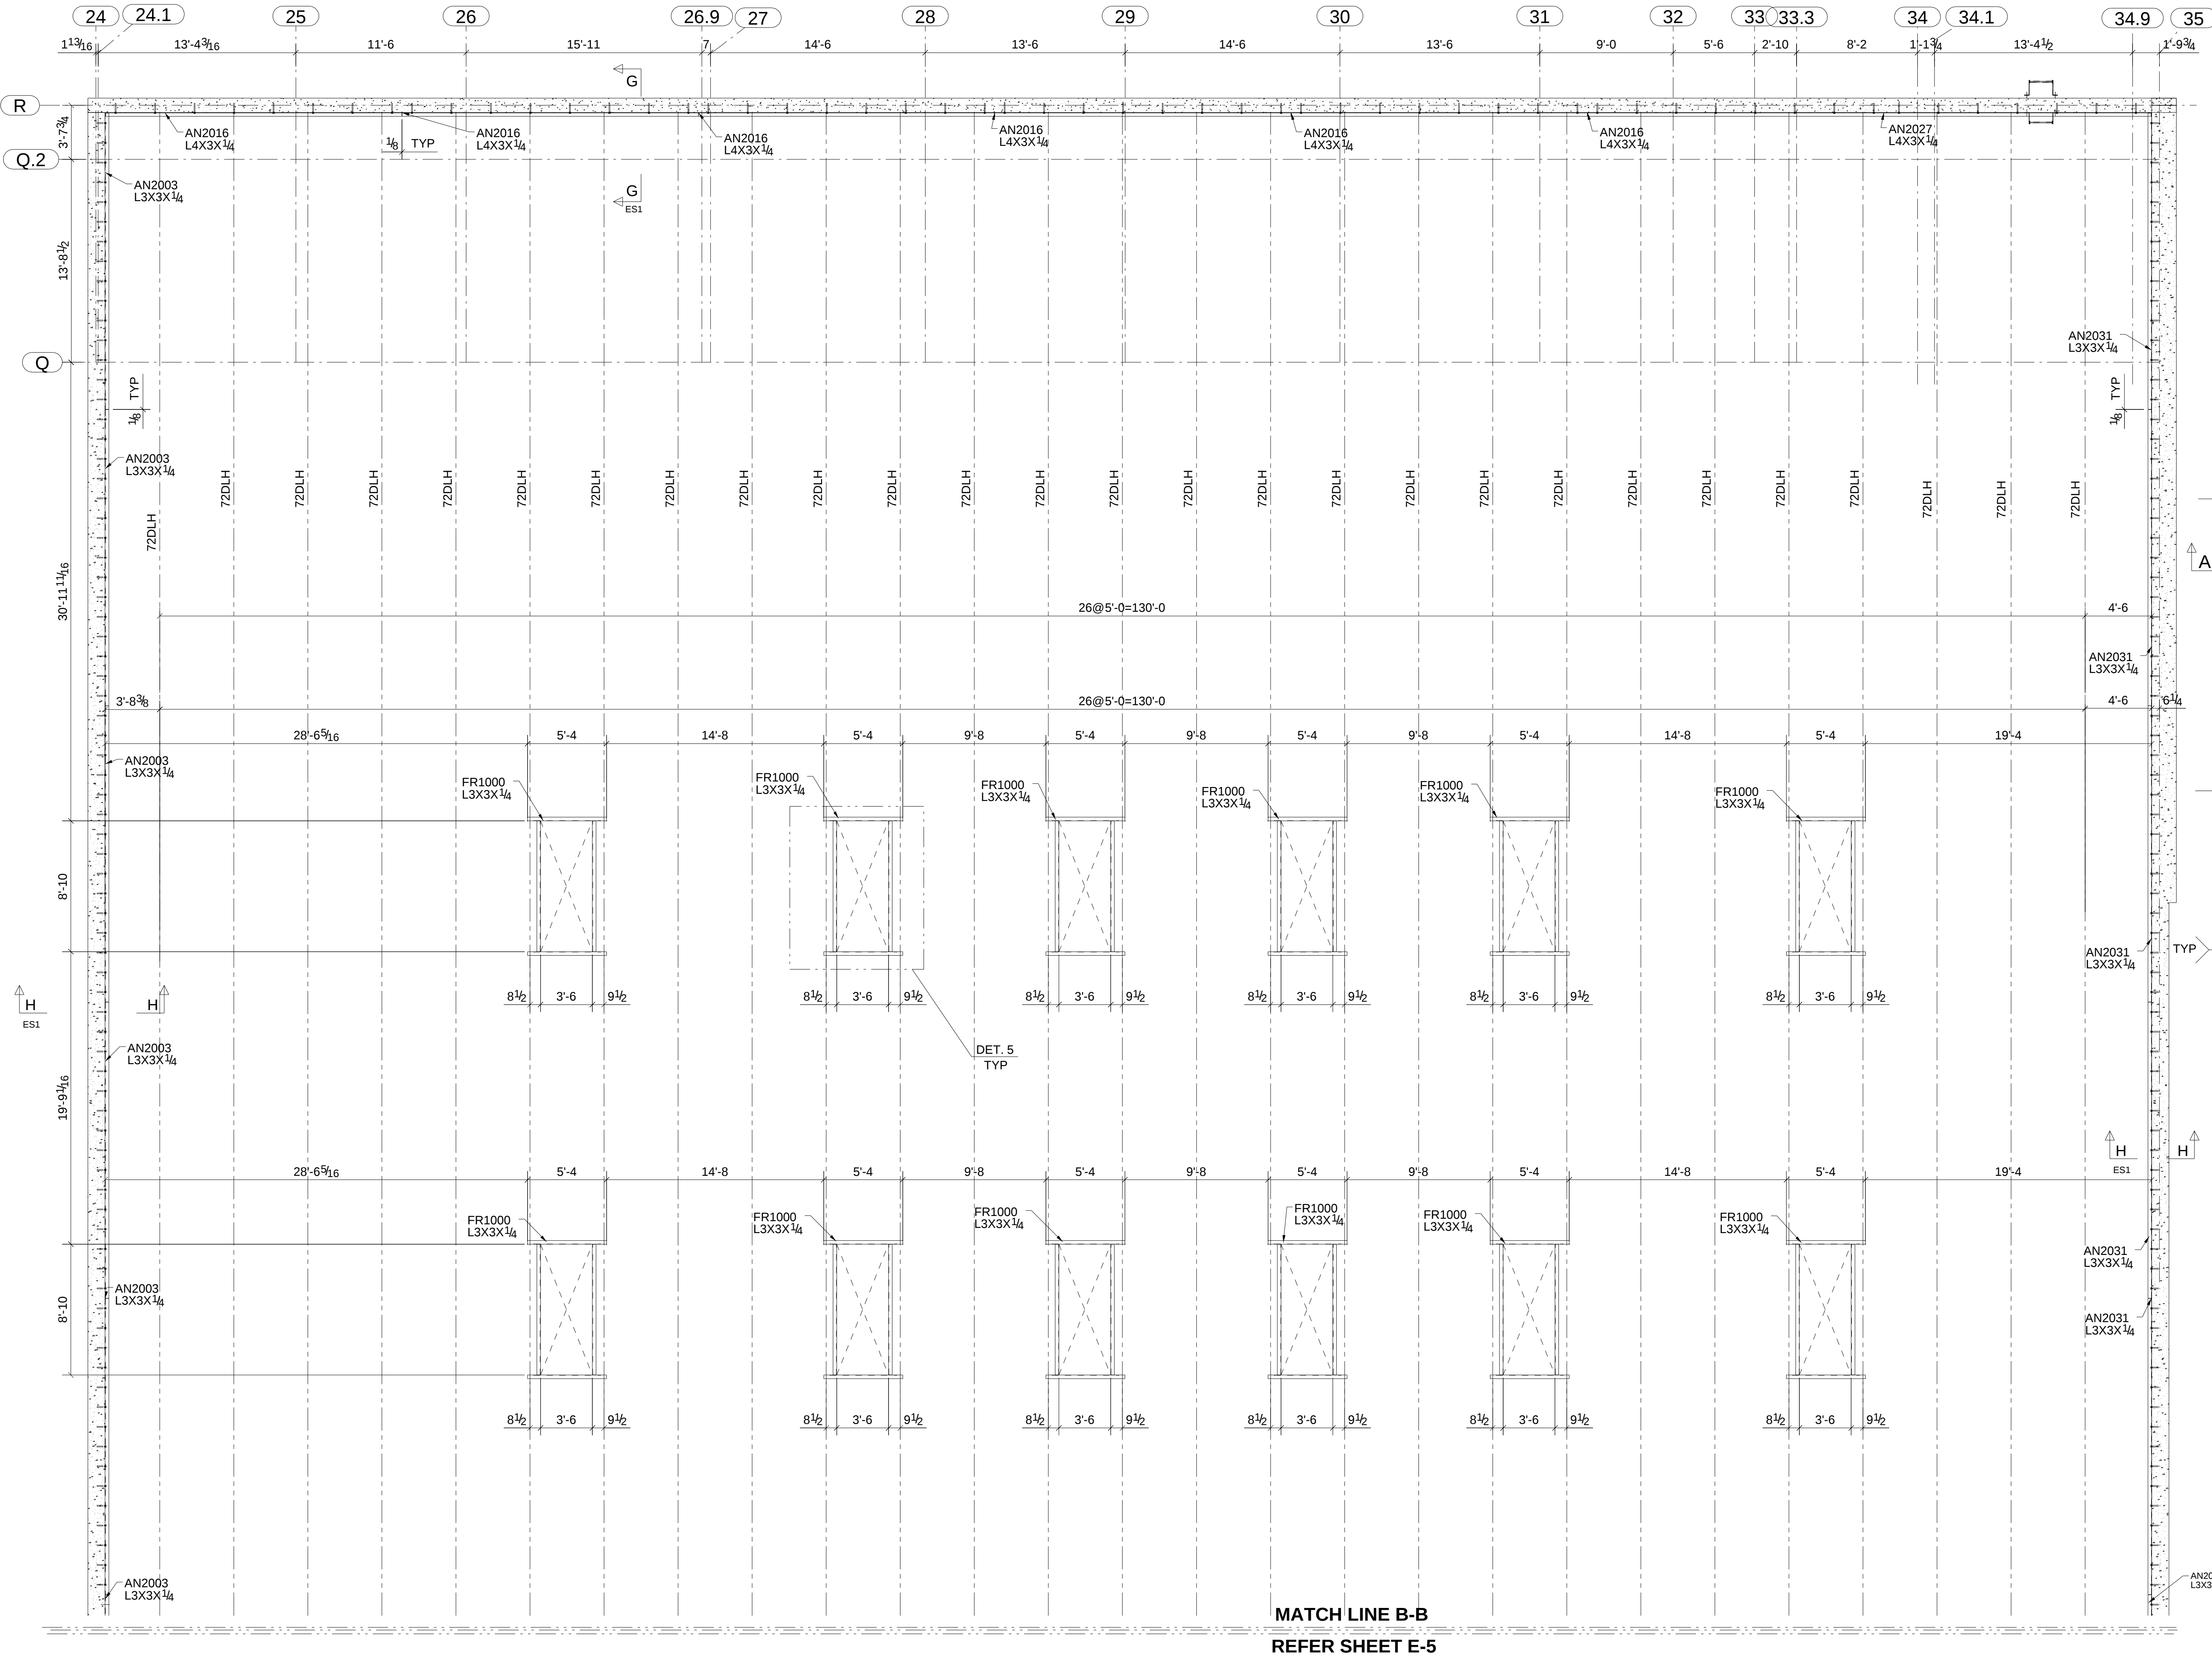

- LEGENDS:
- T.O.S - TOP OF STEEL
 - T.O.EP - TOP OF EMBED PLATE
 - T.O.EA - TOP OF EMBED ANGLE
 - EL+ - ELEVATION
 - T.O.PL - TOP OF PLATE
 - T.O.A - TOP OF ANGLE

Project Description:
Bishop Heelan Gymnasium
2015 East 7th Street, Sioux CI

CONTRACTOR:
W.A. Klinger, LLC

ERECTION PLAN
DRAWN BY: SSA
DATE: 02/19/2019
S.O. 1230007
SCALE: NTS
CHECKED BY: TWT

SIoux CITY FOUNDRY CO.
801 DIVISION STREET SIoux CITY, IA 51102
712-252-4181 800-831-0874
(FAX) 712-252-4197
YOUR FULL SERVICE STEEL COMPANY
www.sicfoundry.com

Rev	Revisions		Date
	Description		
0	For Field Use	02/19/2019	
A	For Approval	10/24/2018	