
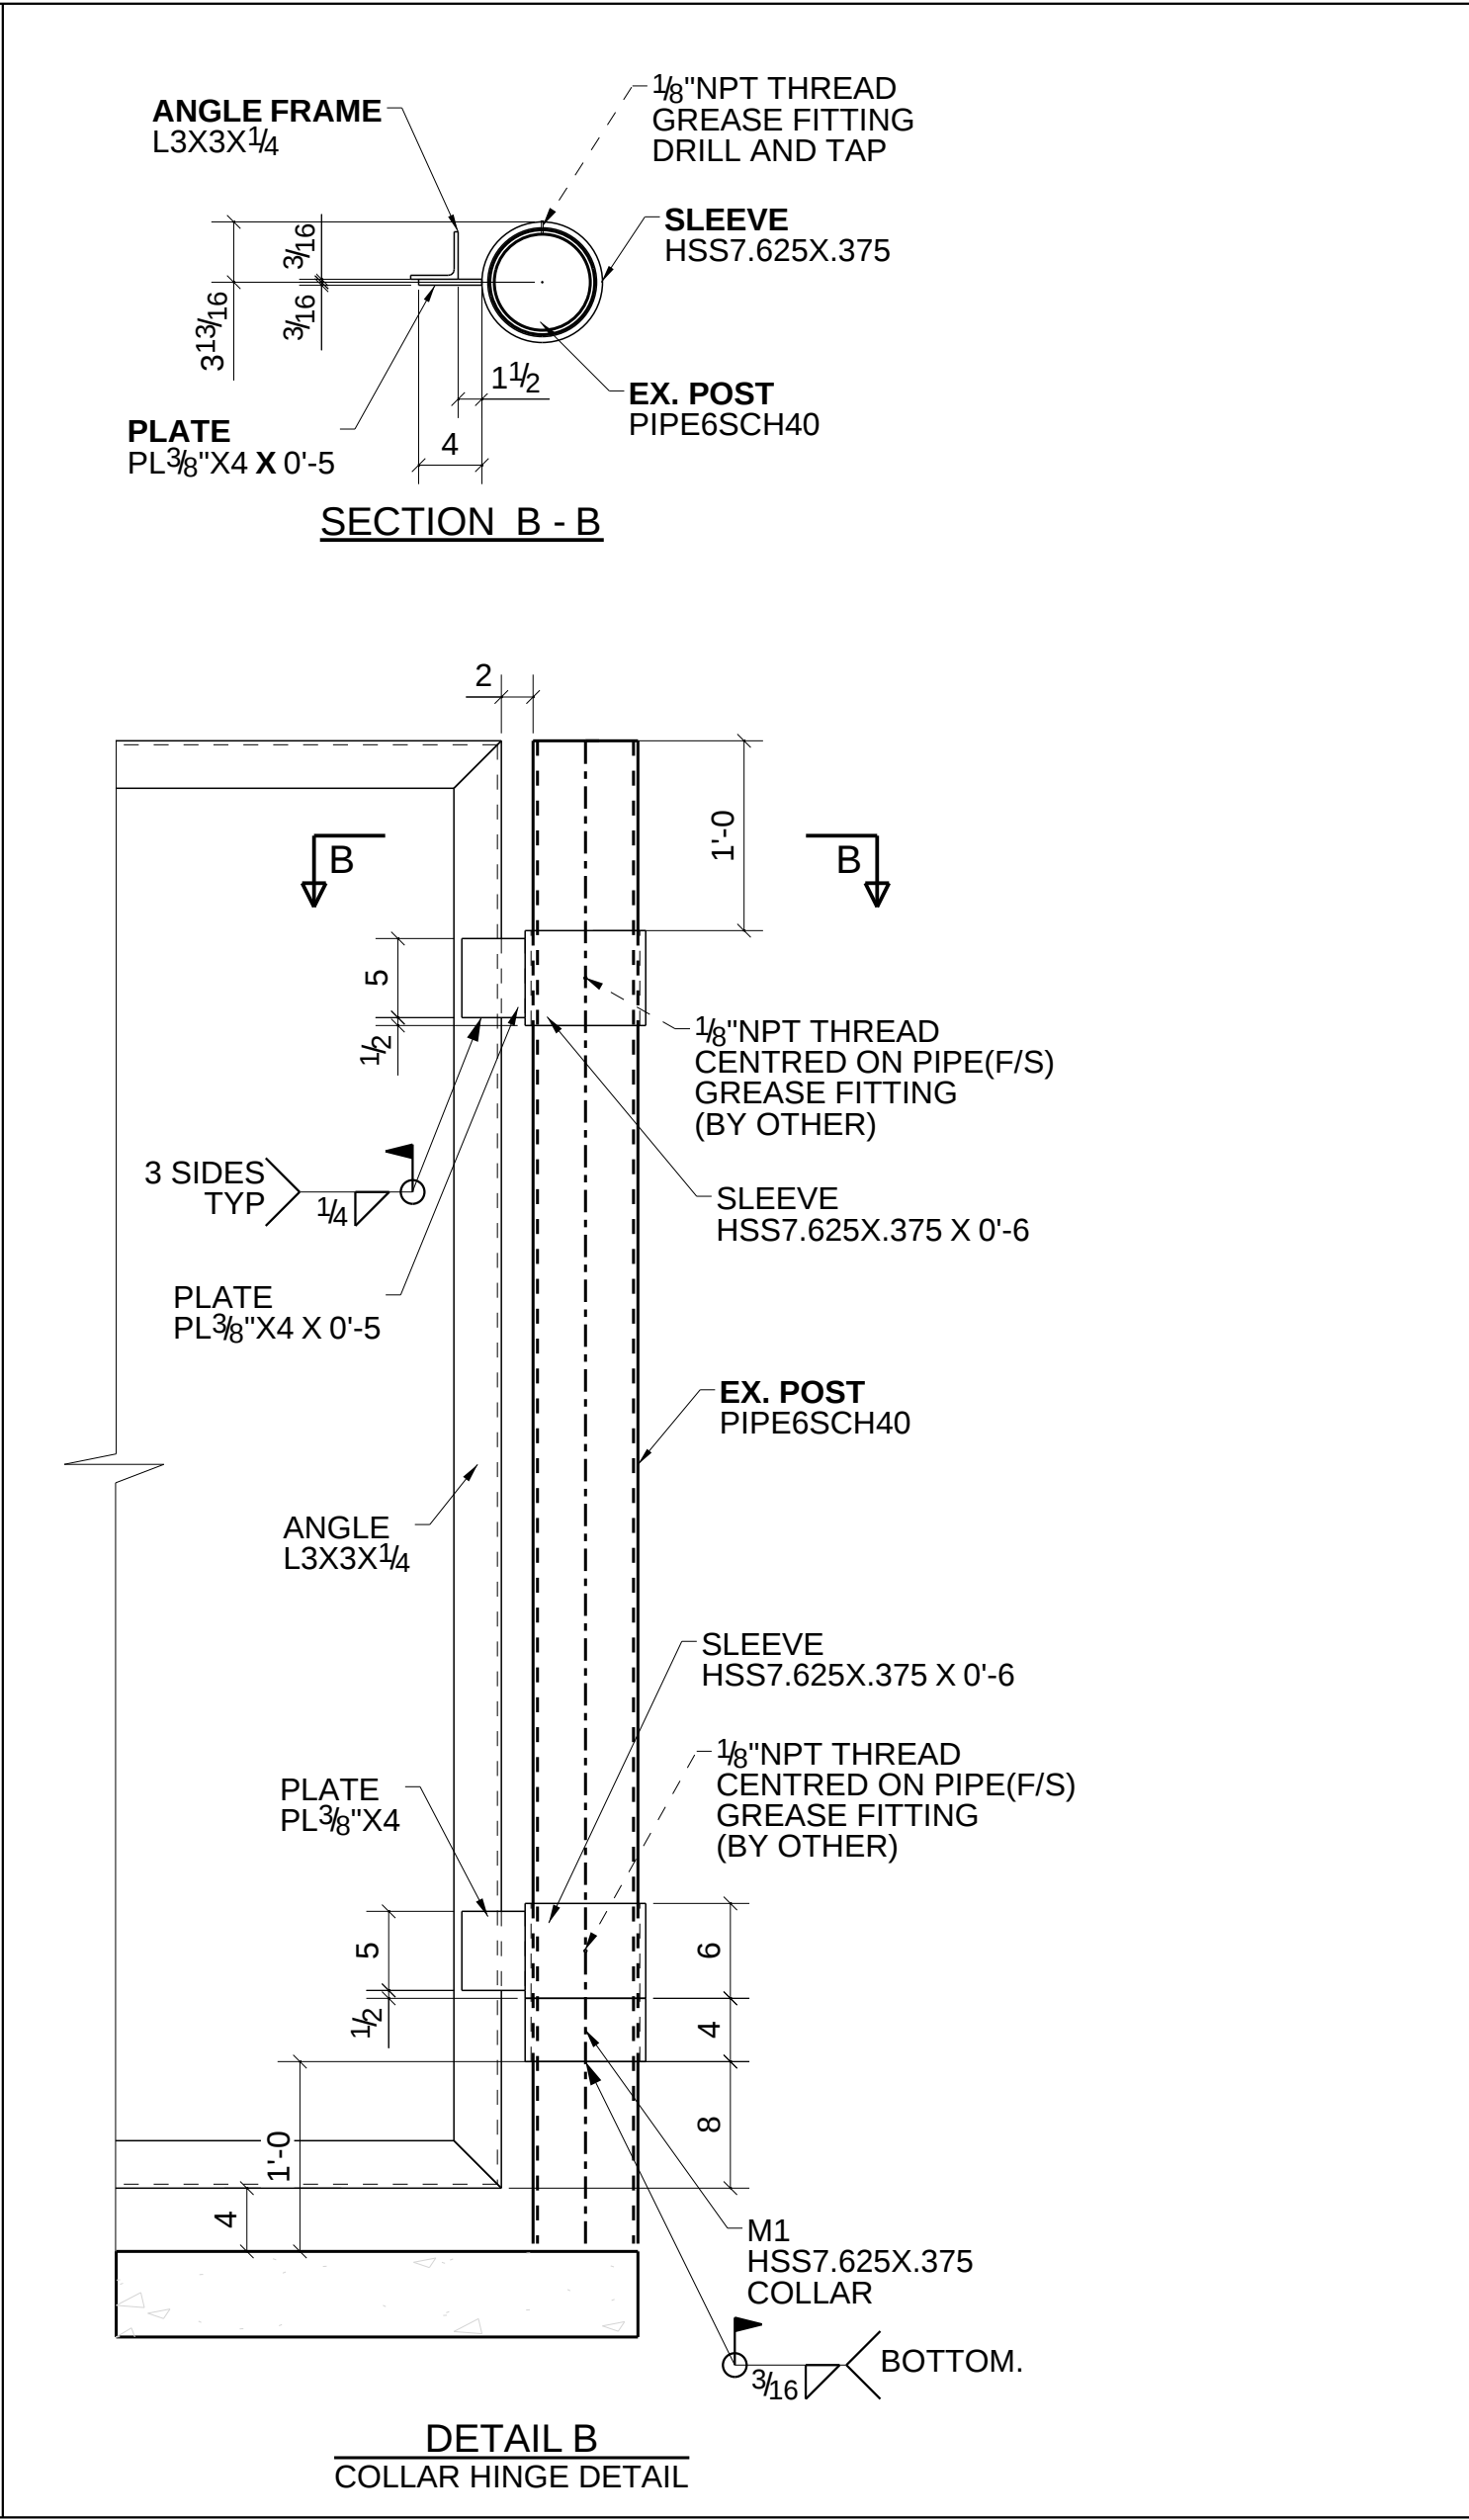
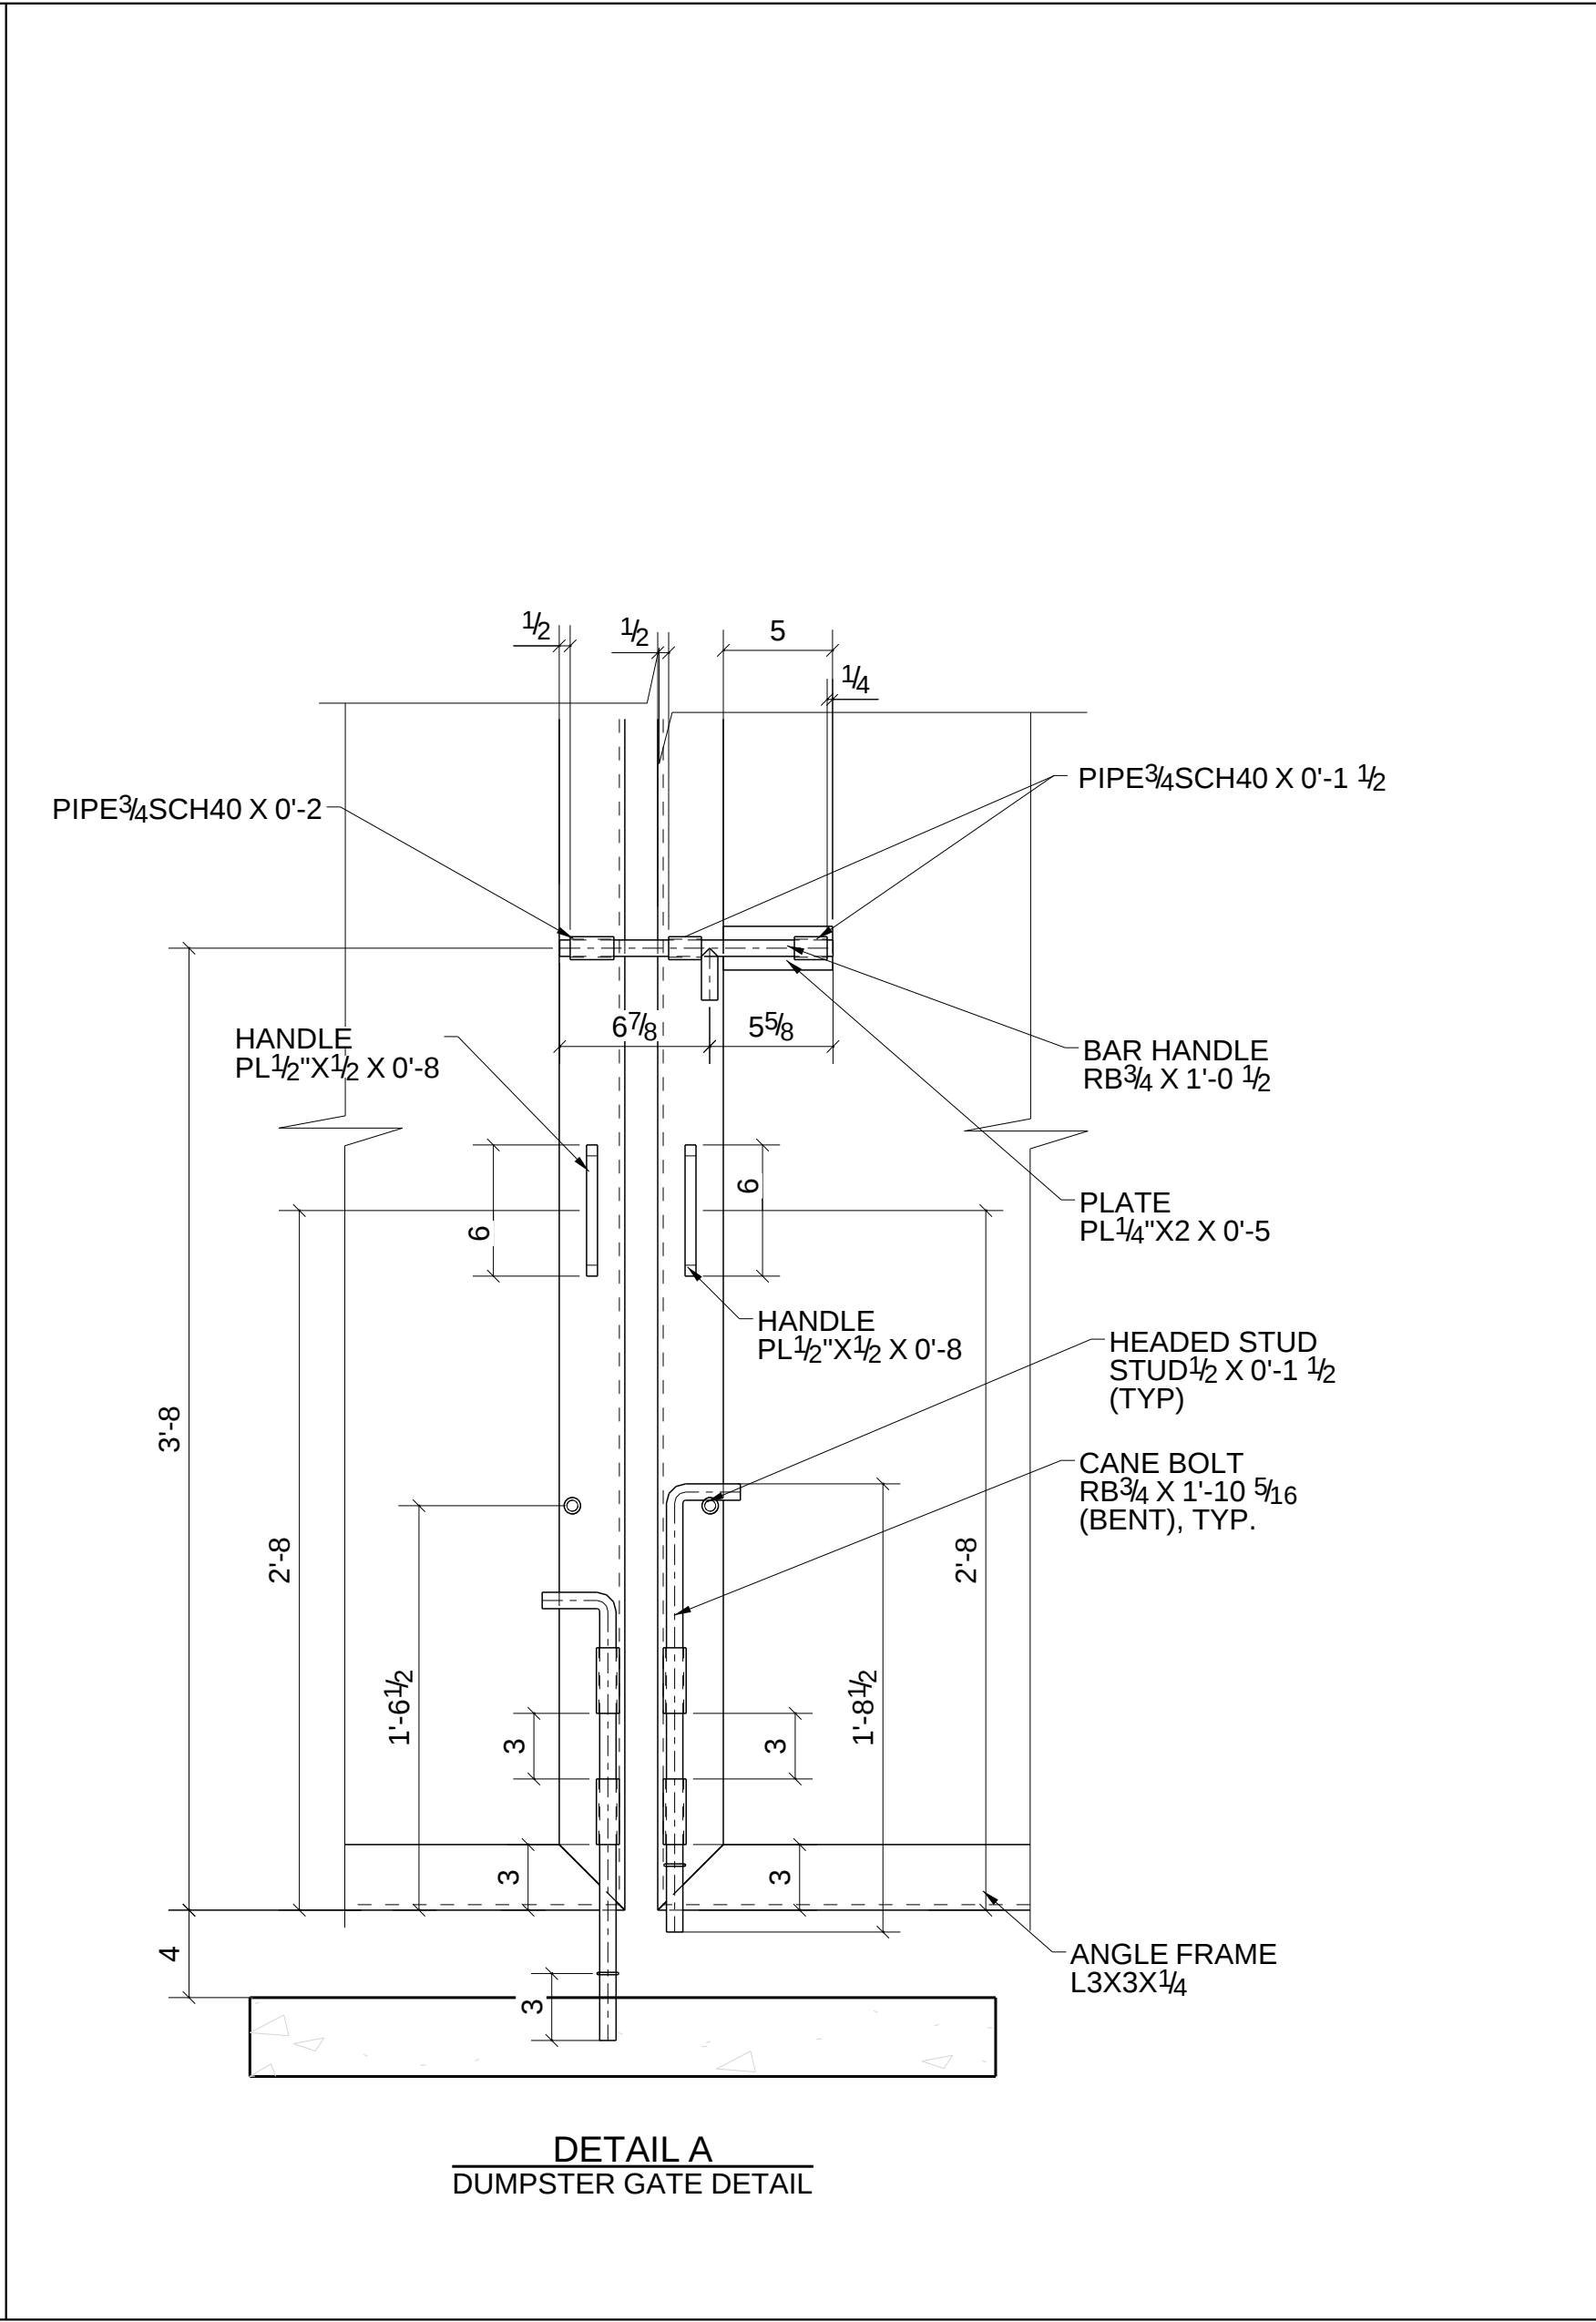
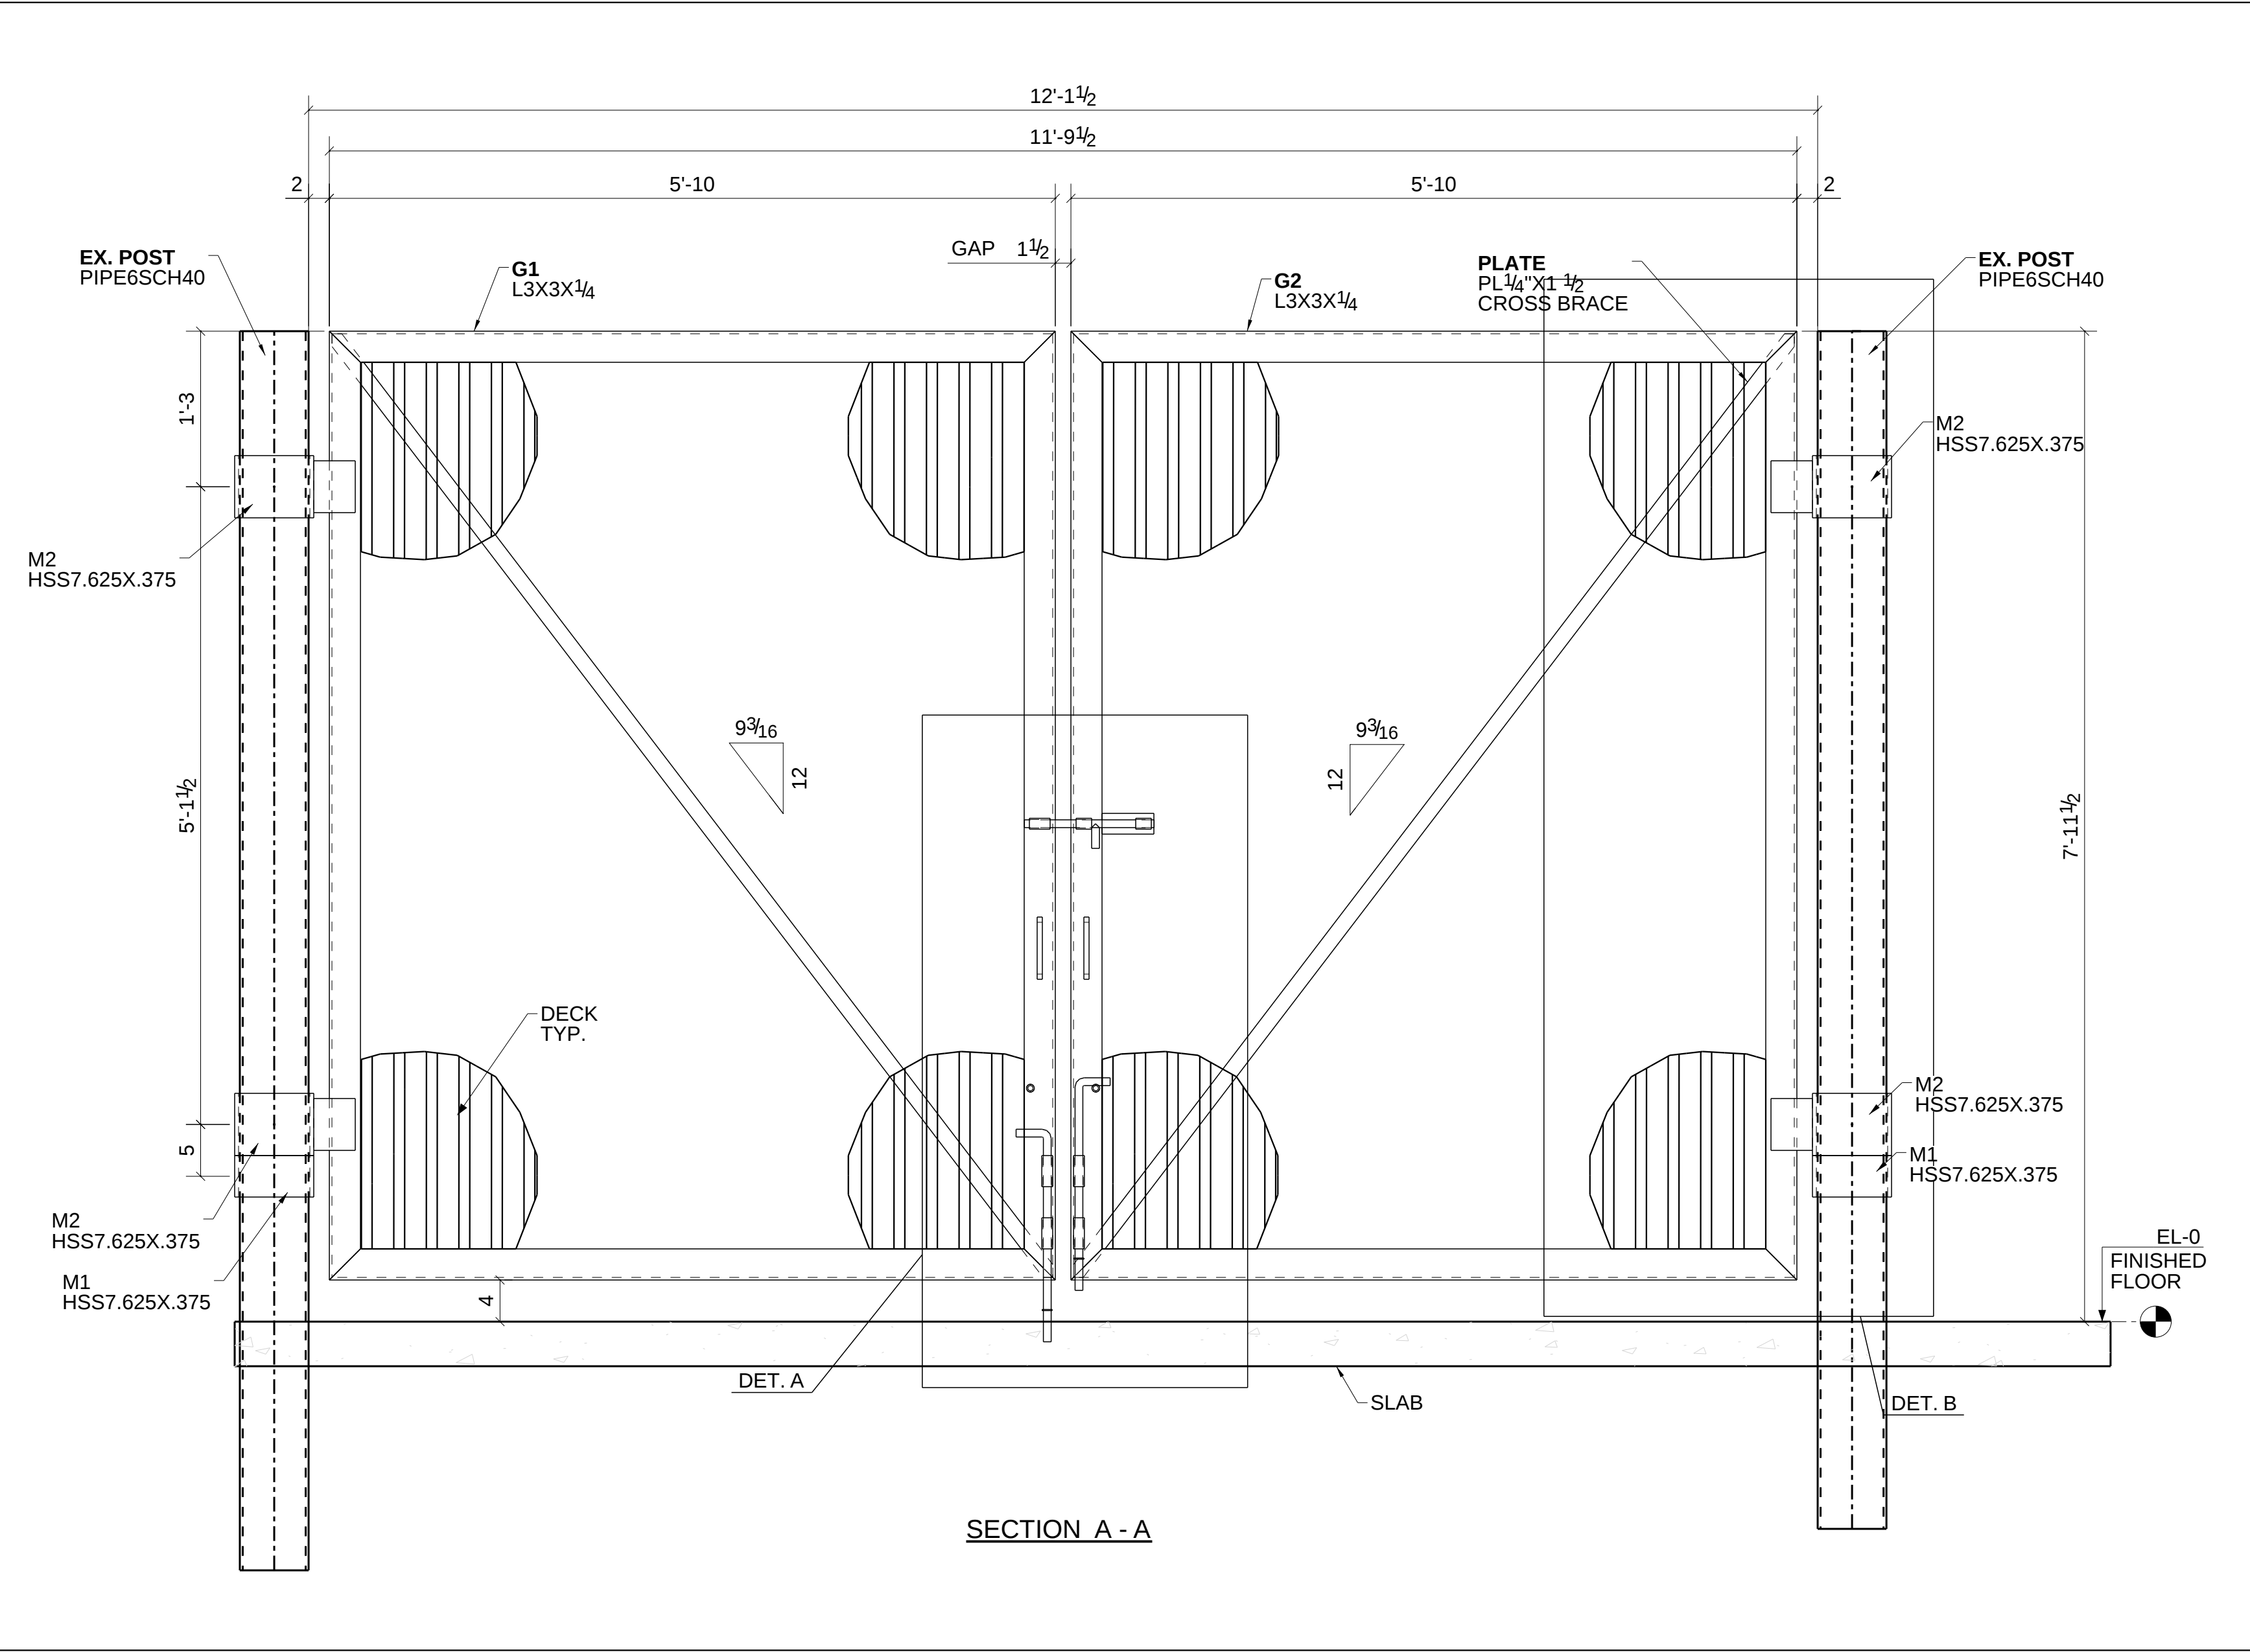


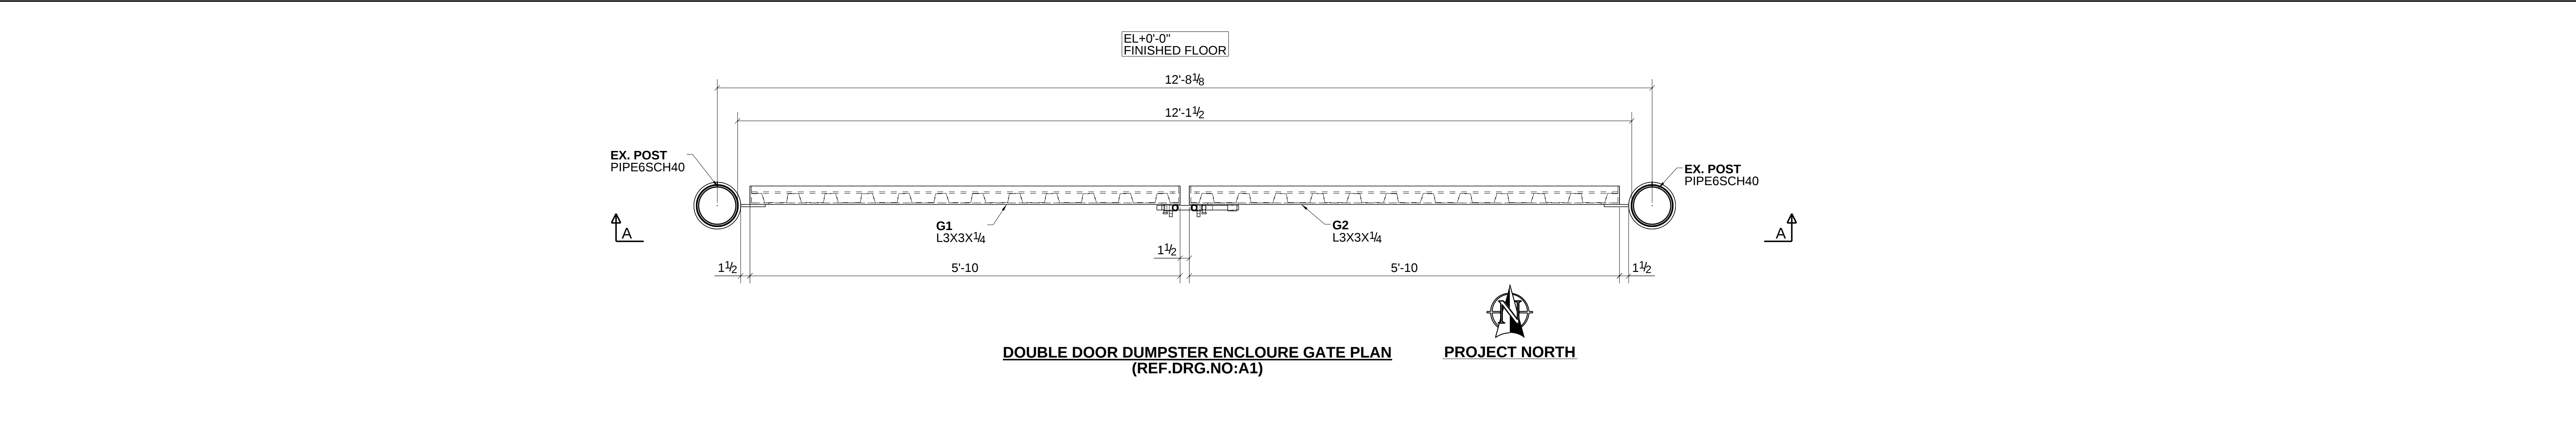

Test structures

0	For Field Use	10/12/2023																																			
B	For Re Approval	08/28/2023																																			
A	For Approval	08/28/2023																																			
REV	DESCRIPTION	DATE																																			
<table><tr><td>STEEL GRADE:</td><td rowspan="5"> RICHARDS WELDING & METAL FABRICATION, LLC 7324 SIEMENS RD. WENDELL, NC 27591 OFFICE: 919-626-0134 </td><td colspan="2" rowspan="5"> CITY BBQ WINSTOM SALEM 299 Jonestown Rd. Winston-Salem, NC 2710 </td><td rowspan="5"> SES Stelcode Engineering Services </td></tr><tr><td>PIPE: A53 UNO</td></tr><tr><td>TUBE: A500B U.N.O.</td></tr><tr><td>WFS: A992 UNO</td></tr><tr><td>PL'S, ANG'S, CHAN'S: A36 UNO</td></tr><tr><td>PAIN'T: RED OXIDE</td><td>DRAWING TITLE</td><td colspan="3">DOUBLE DOOR DUMPSTER ENCLOURE GATE PLAN</td><td rowspan="5"> DRAWING NO: E1 </td></tr><tr><td>SUR PREP: SSPC-SP2 UNO</td><td>ARCHITECT</td><td colspan="2">DESIGN COLLECTIVE</td><td>DRAWN BY:</td><td>SAV</td><td rowspan="2">PROJECT No.</td></tr><tr><td>WELDS: E70XX UNO</td><td>ENGINEER</td><td colspan="2">JEZERINAC GEERS</td><td>CHECK BY:</td><td>SWE</td></tr><tr><td>ALL HOLES 13/16 Ø UNO</td><td>DETAILER</td><td colspan="2">STELCODE ENGINEERING SERVICES</td><td>DRA DATE:</td><td>08/25/2023</td><td>1377</td></tr></table>			STEEL GRADE:	RICHARDS WELDING & METAL FABRICATION, LLC 7324 SIEMENS RD. WENDELL, NC 27591 OFFICE: 919-626-0134	CITY BBQ WINSTOM SALEM 299 Jonestown Rd. Winston-Salem, NC 2710		SES Stelcode Engineering Services	PIPE: A53 UNO	TUBE: A500B U.N.O.	WFS: A992 UNO	PL'S, ANG'S, CHAN'S: A36 UNO	PAIN'T: RED OXIDE	DRAWING TITLE	DOUBLE DOOR DUMPSTER ENCLOURE GATE PLAN			DRAWING NO: E1	SUR PREP: SSPC-SP2 UNO	ARCHITECT	DESIGN COLLECTIVE		DRAWN BY:	SAV	PROJECT No.	WELDS: E70XX UNO	ENGINEER	JEZERINAC GEERS		CHECK BY:	SWE	ALL HOLES 13/16 Ø UNO	DETAILER	STELCODE ENGINEERING SERVICES		DRA DATE:	08/25/2023	1377
STEEL GRADE:	RICHARDS WELDING & METAL FABRICATION, LLC 7324 SIEMENS RD. WENDELL, NC 27591 OFFICE: 919-626-0134	CITY BBQ WINSTOM SALEM 299 Jonestown Rd. Winston-Salem, NC 2710						SES Stelcode Engineering Services																													
PIPE: A53 UNO																																					
TUBE: A500B U.N.O.																																					
WFS: A992 UNO																																					
PL'S, ANG'S, CHAN'S: A36 UNO																																					
PAIN'T: RED OXIDE	DRAWING TITLE	DOUBLE DOOR DUMPSTER ENCLOURE GATE PLAN			DRAWING NO: E1																																
SUR PREP: SSPC-SP2 UNO	ARCHITECT	DESIGN COLLECTIVE		DRAWN BY:		SAV	PROJECT No.																														
WELDS: E70XX UNO	ENGINEER	JEZERINAC GEERS		CHECK BY:		SWE																															
ALL HOLES 13/16 Ø UNO	DETAILER	STELCODE ENGINEERING SERVICES		DRA DATE:		08/25/2023	1377																														