



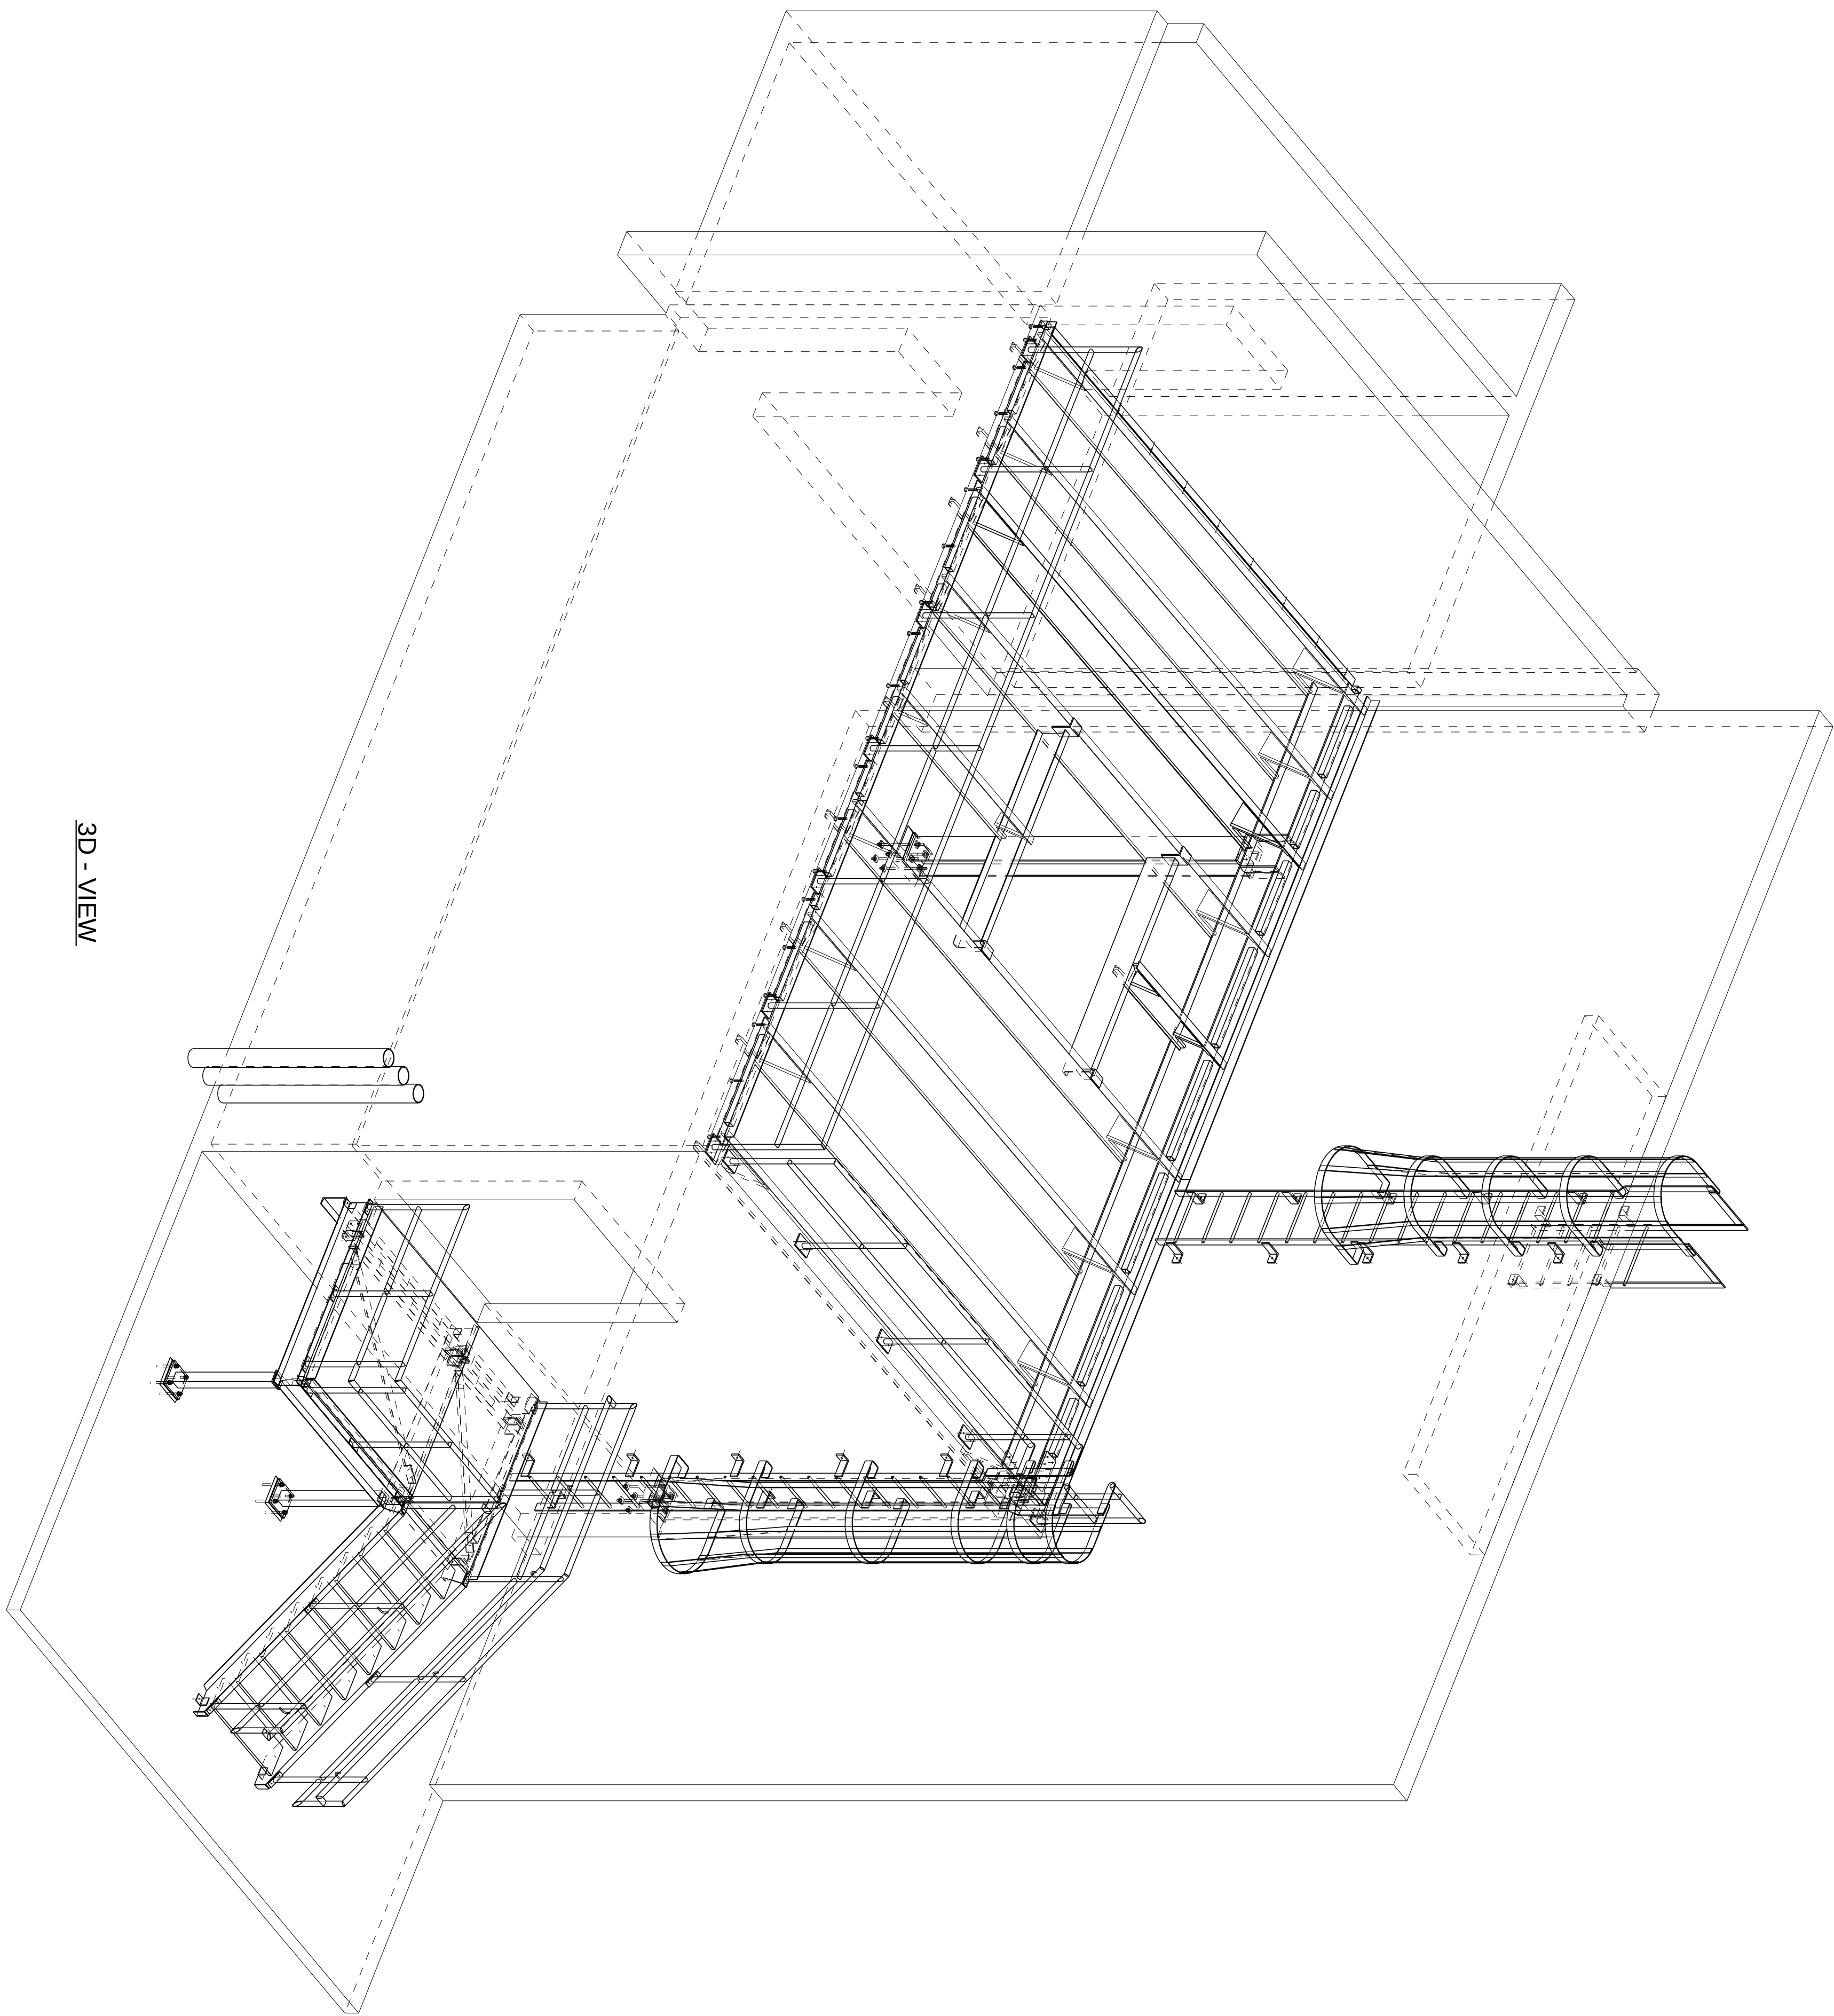

3D - VIEW

Revisions		
Rev	Description	Date
A	ISSUED FOR APPROVAL	05-14-2018
0	ISSUED FOR FIELD	05-14-2018

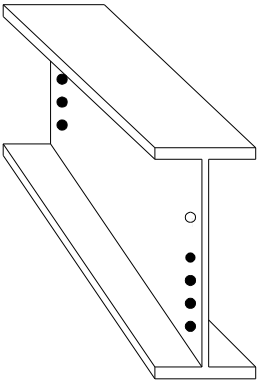


SIoux CITY FOUNDRY CO.
801 DIVISION STREET SIoux CITY, IA. 51102

712-252-4181 800-831-0874

(FAX) 712-252-4197

YOUR FULL SERVICE STEEL COMPANY

www.siouxcityfoundry.com

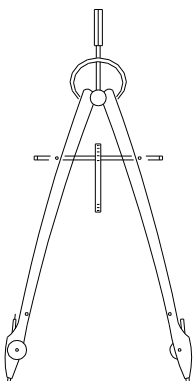

ERECTION PLAN
DRAWN BY: KGN
DATE: 05/14/2018
S.O. ---
SCALE: NTS
CHECKED BY: PNT

Project Description: TYSON MADISON EXPANSION PUMPROOM
CONTRACTOR: