


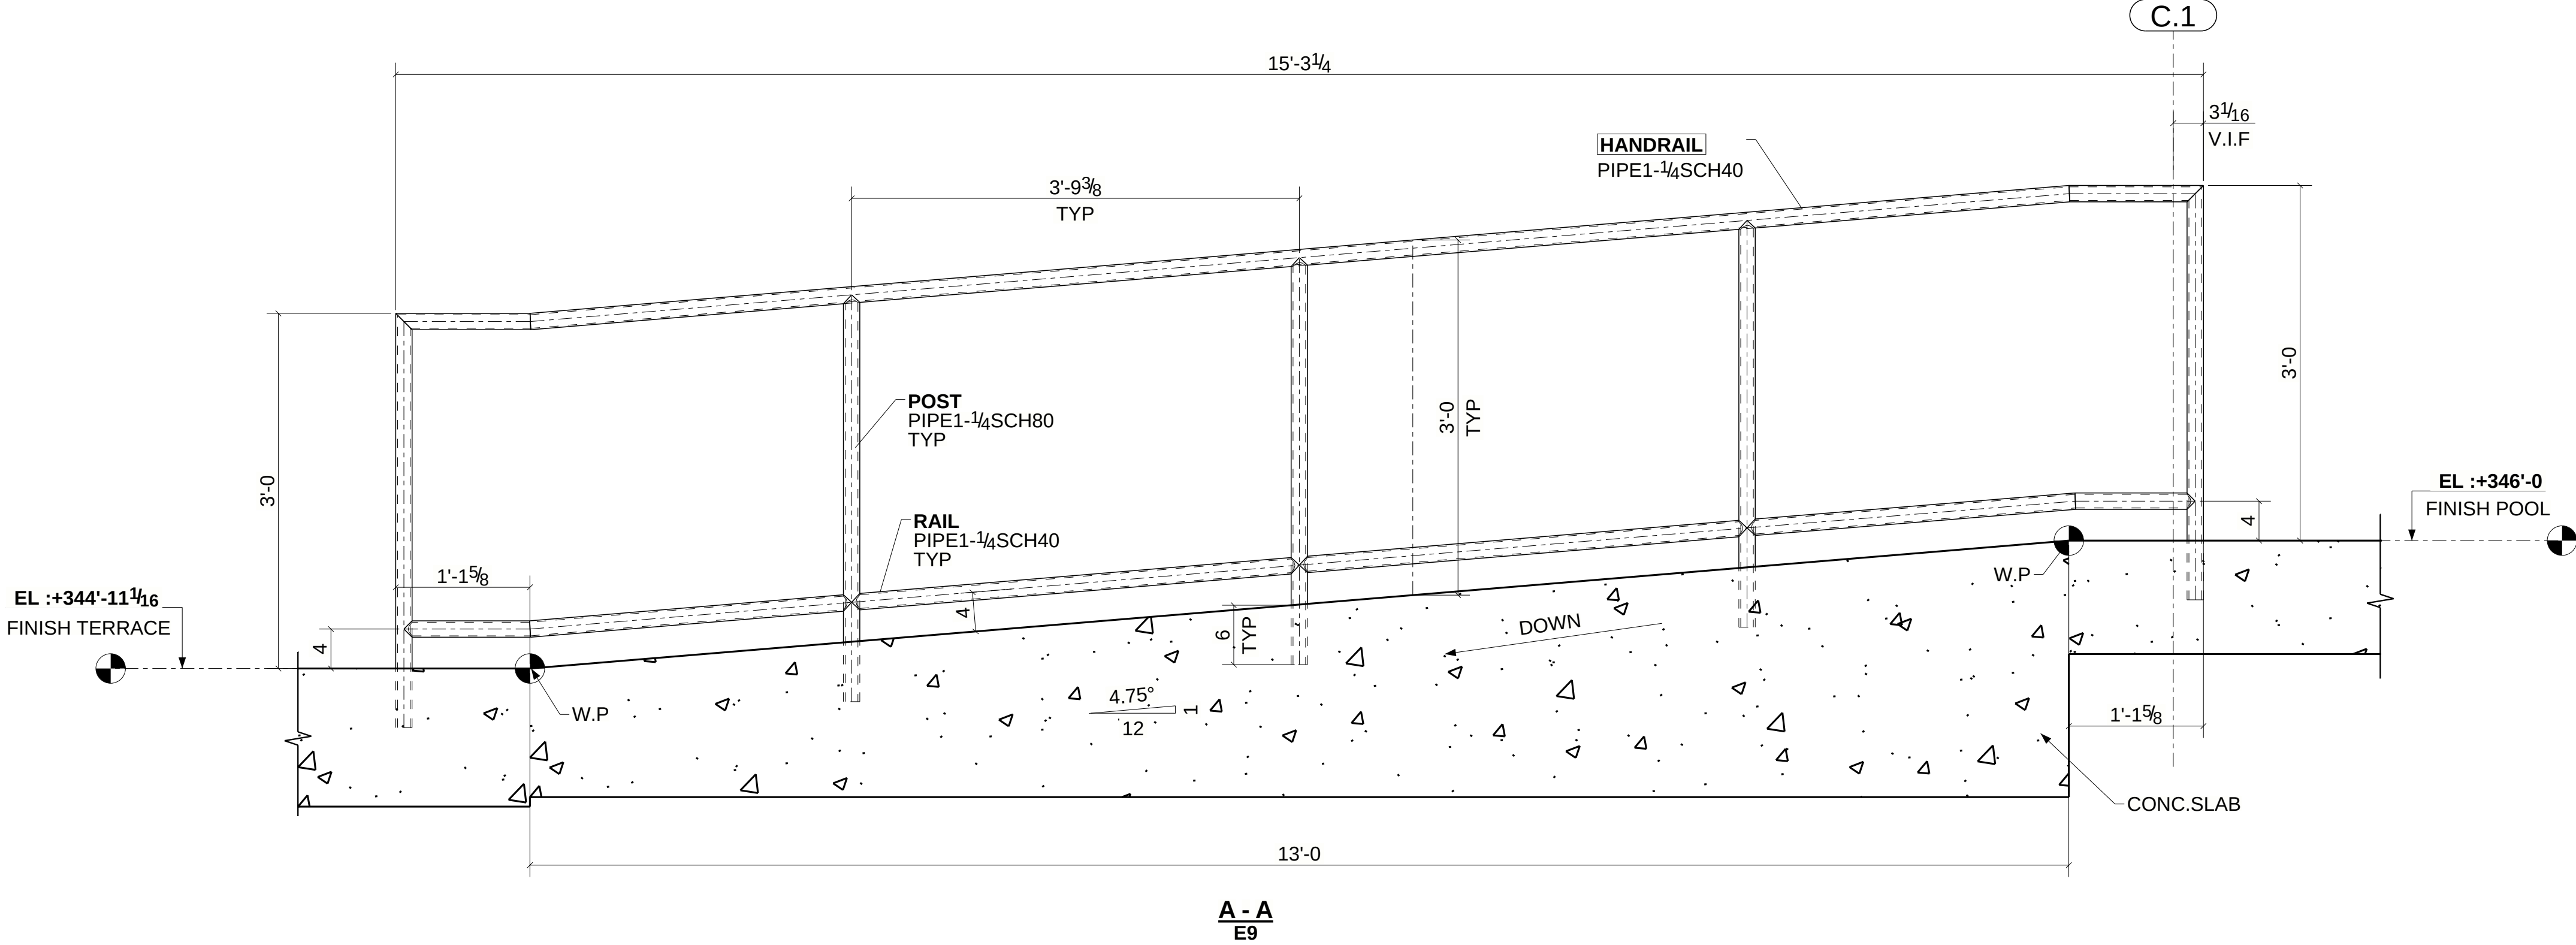

**LEGEND:**

**V.I.F - VERIFIED IN FIELD.**

**W.P - WORK POINT.**

|                              |               |   |  |                                               |            |  |
|------------------------------|---------------|---|--|-----------------------------------------------|------------|--|
| 0                            | For Field Use |   |  |                                               | 11/03/2023 |  |
| REV                          | DESCRIPTION   |   |  |                                               | DATE       |  |
| STEEL GRADE:                 |               | RICHARDS<br>WELDING & METAL FABRICATION, LLC<br>7324 SIEMENS RD. WENDELL, NC 27591<br>OFFICE: 919-626-0134 |  | The Acorn<br>422 S. Person St.<br>Raleigh, NC |            |  |
| PIPE: A53 UNO                |               |   |  |                                               |            |  |
| TUBE: A500B U.N.O.           |               |   |  |                                               |            |  |
| WFS: A992 UNO                |               |   |  |                                               |            |  |
| PL'S, ANG'S, CHAN'S: A36 UNO |               |   |  |                                               |            |  |
| PAINT: RED OXIDE             |               | SECTIONS & DETAILS                                                                                         |  | DRAWING NO:<br><br>E10                        |            |  |
| DRAWING TITLE                |               | CLINE DESIGN ASSOCIATES                                                                                    |  |                                               |            |  |
| ARCHITECT                    |               | DRAWN BY: CH                                                                                               |  |                                               |            |  |
| ENGINEER                     |               | CHECK BY: SWT                                                                                              |  |                                               |            |  |
| DETAILER                     |               | DRA DATE: 11/03/2023                                                                                       |  |                                               |            |  |
| SUR PREP: SSPC-SP2 UNO       |               | PROJECT No.                                                                                                |  | 1380                                          |            |  |
| WELDS: E70XX UNO             |               |   |  |                                               |            |  |
| ALL HOLES 13/16 Ø UNO        |               | STELCODE ENGINEERING SERVICES                                                                              |  |                                               |            |  |