



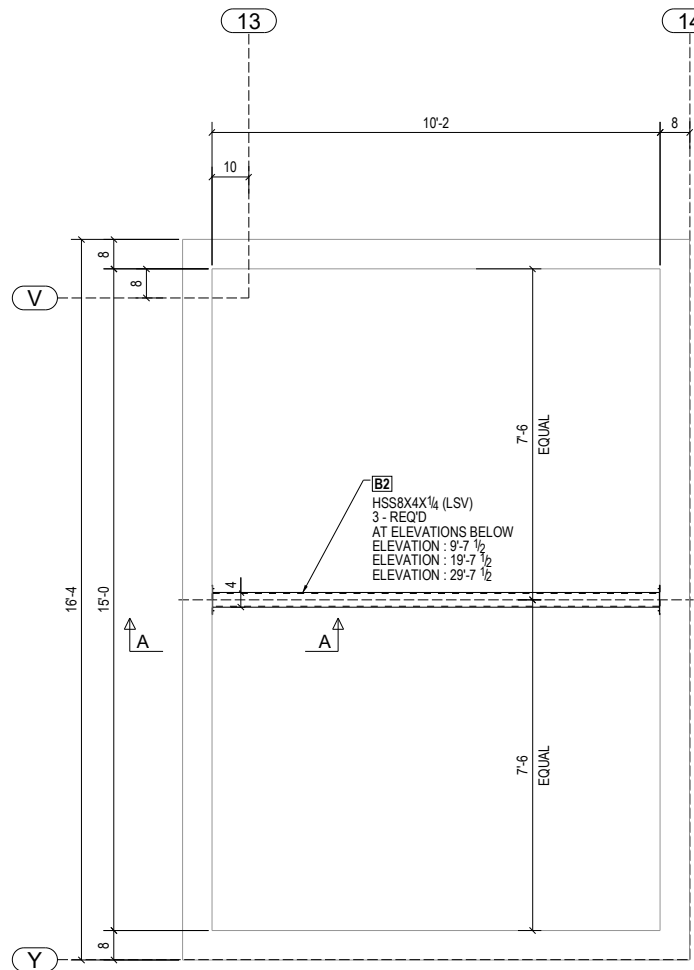




ELEVATOR DIVIDER BEAM PLAN
REFER SHEET : S1.1,S2.1,S3.1

PLAN NORTH

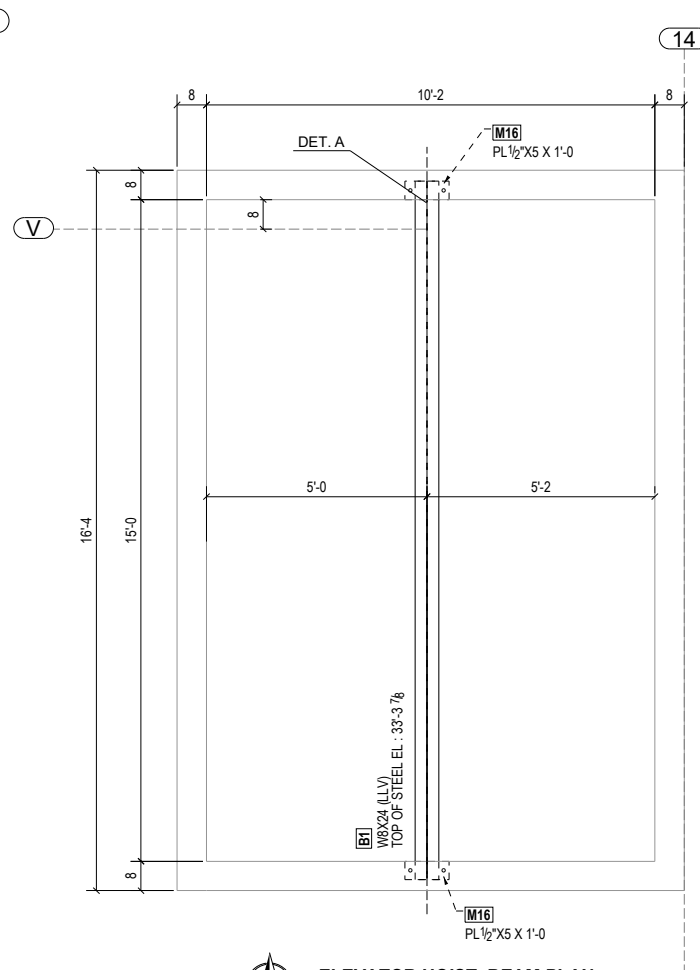


ELEVATOR HOIST BEAM PLAN
REFER SHEET : S3.1,S10

PLAN NORTH

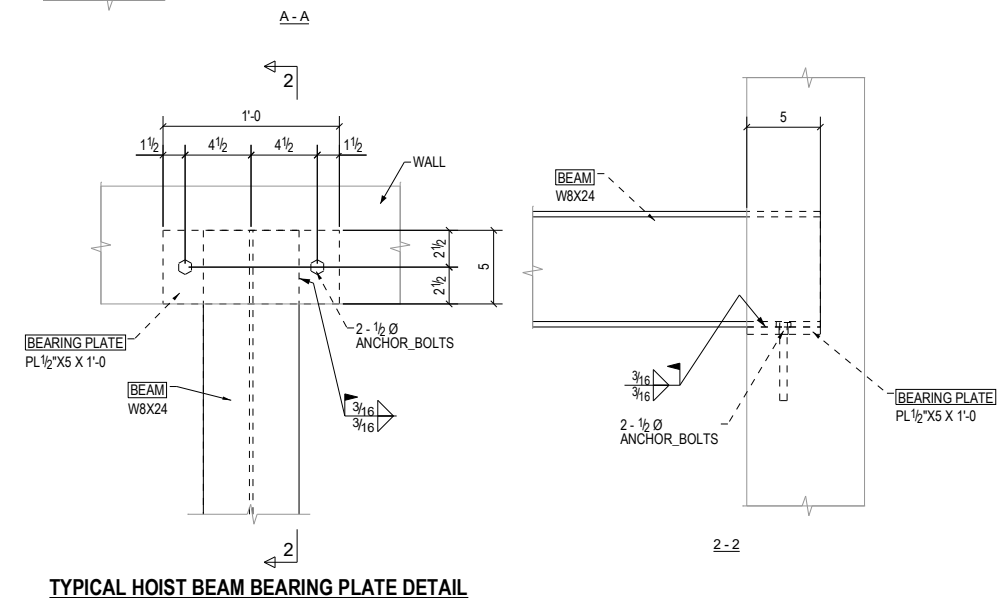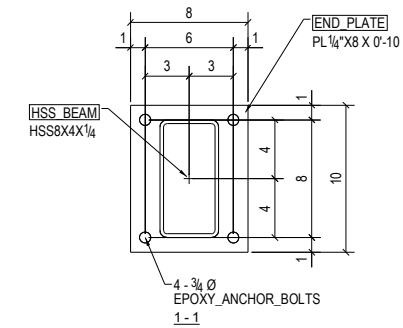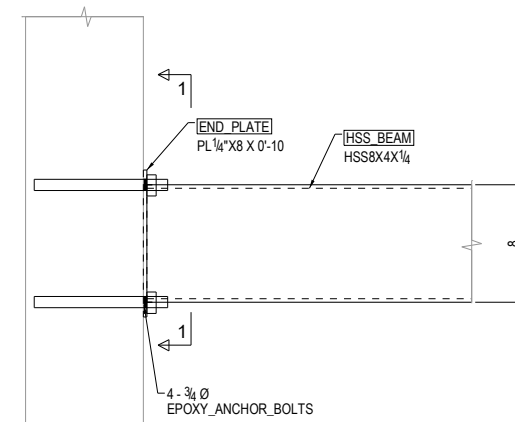


TYPICAL HOIST BEAM BEARING PLATE DETAIL

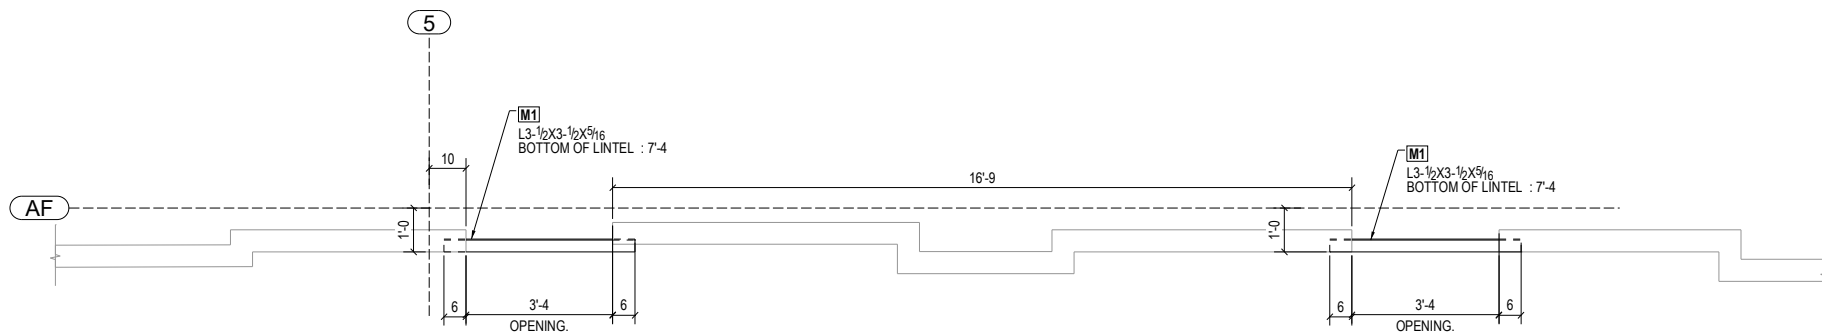

LINTEL PLAN
REFER SHEET : A4

PLAN NORTH

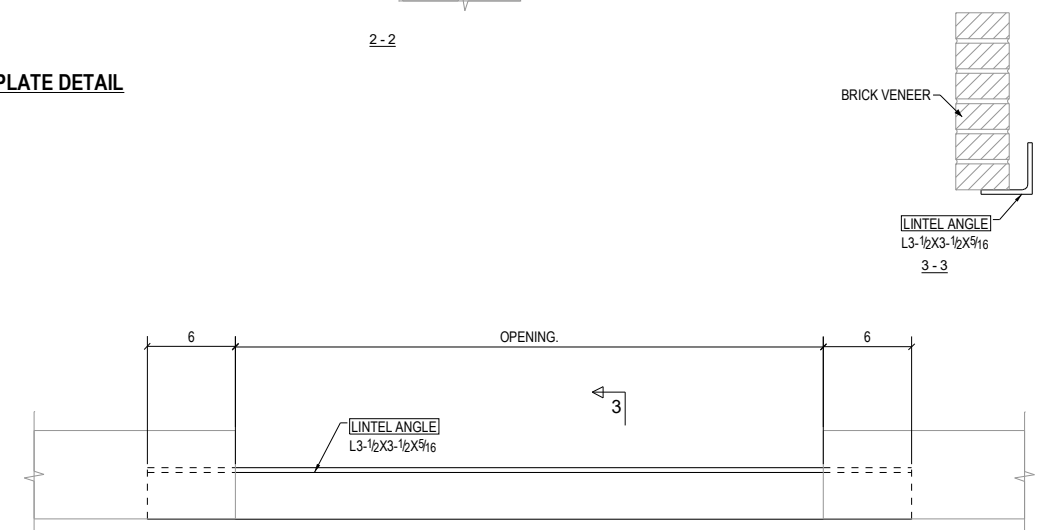

TYPICAL LINTEL DETAIL

APPROVER NOTES

- 1 PLEASE VERIFY AND CONFIRM THE ALL LOCATING DIMENSIONS.
- 2 PLEASE VERIFY AND CONFIRM THE ALL ELEVATIONS.