

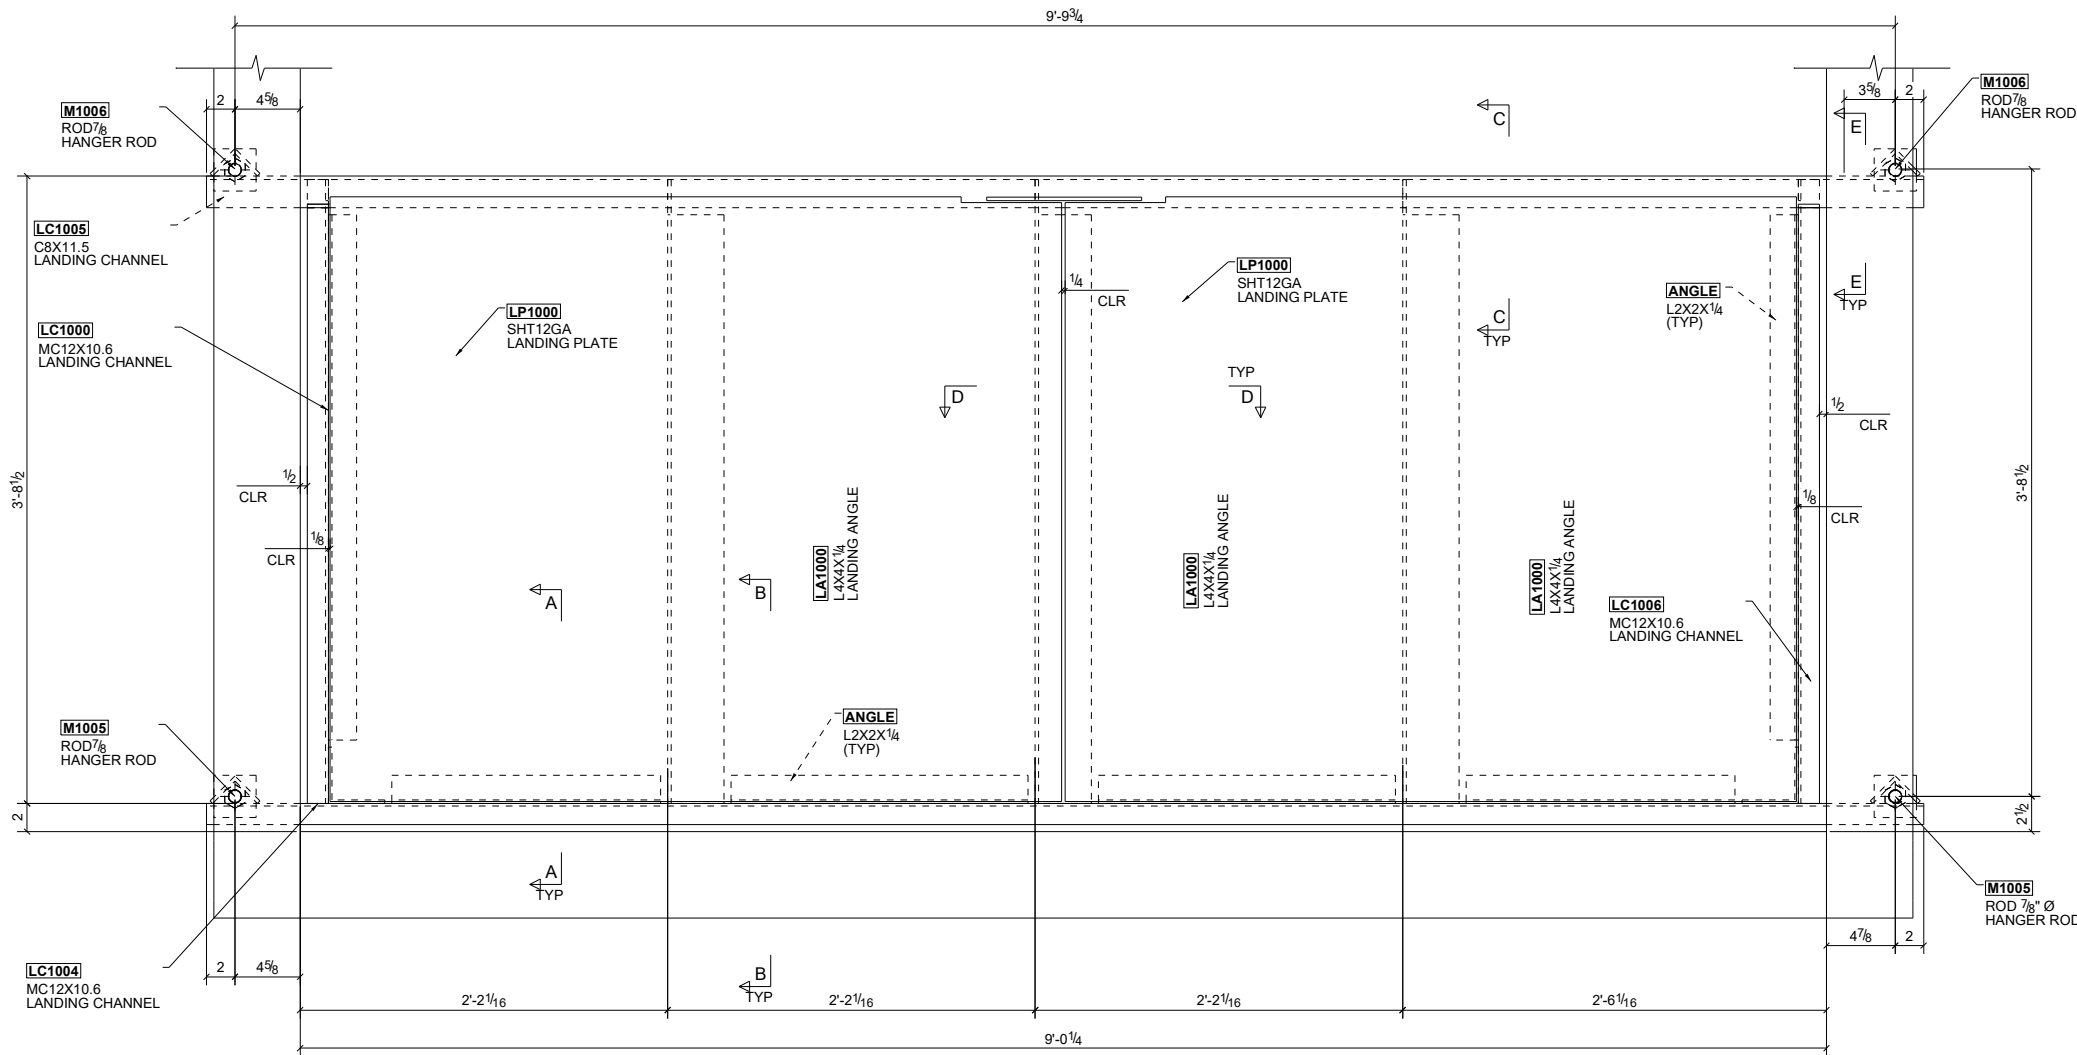


TYPICAL PLATFORM PLAN
SCALE: 1:6

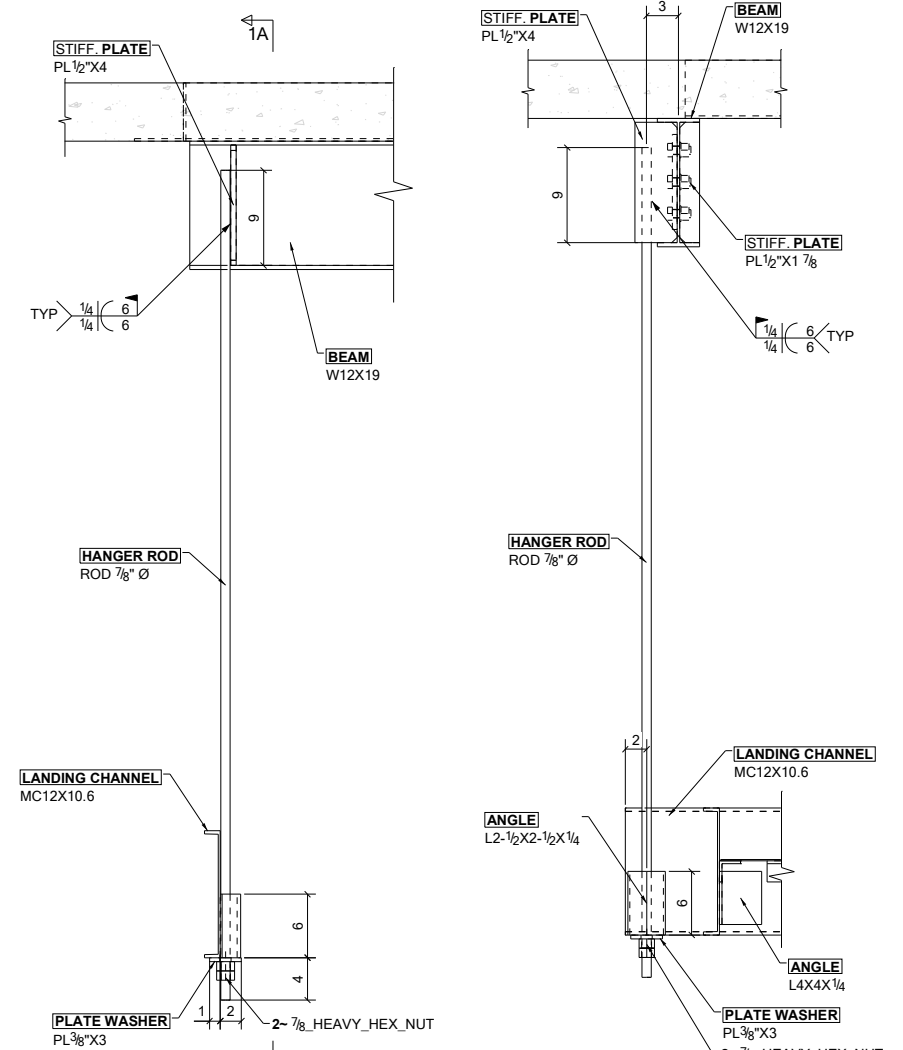


TYPICAL HANGER ROD DETAIL


SECTION 1A - 1A

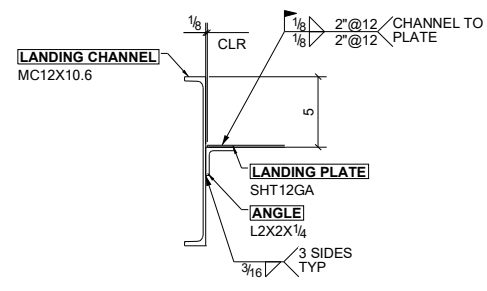


SECTION A - A

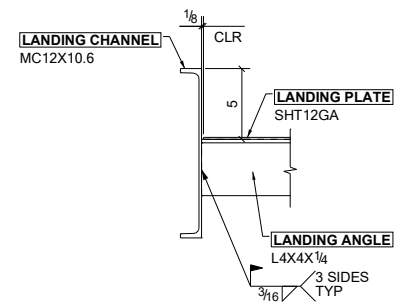


SECTION B - B

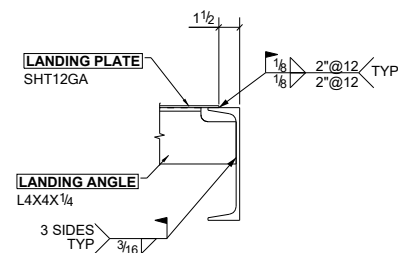

SECTION C - C

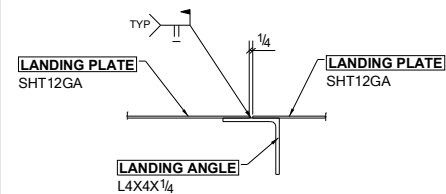

SECTION D - D

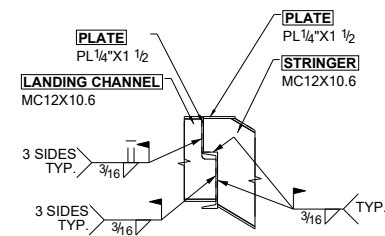

SECTION E - E

0	For Field Use	01/05/2024
B	For Re-Approval	12/06/2023
A	For Approval	10/20/2023
REV	DESCRIPTION	DATE