

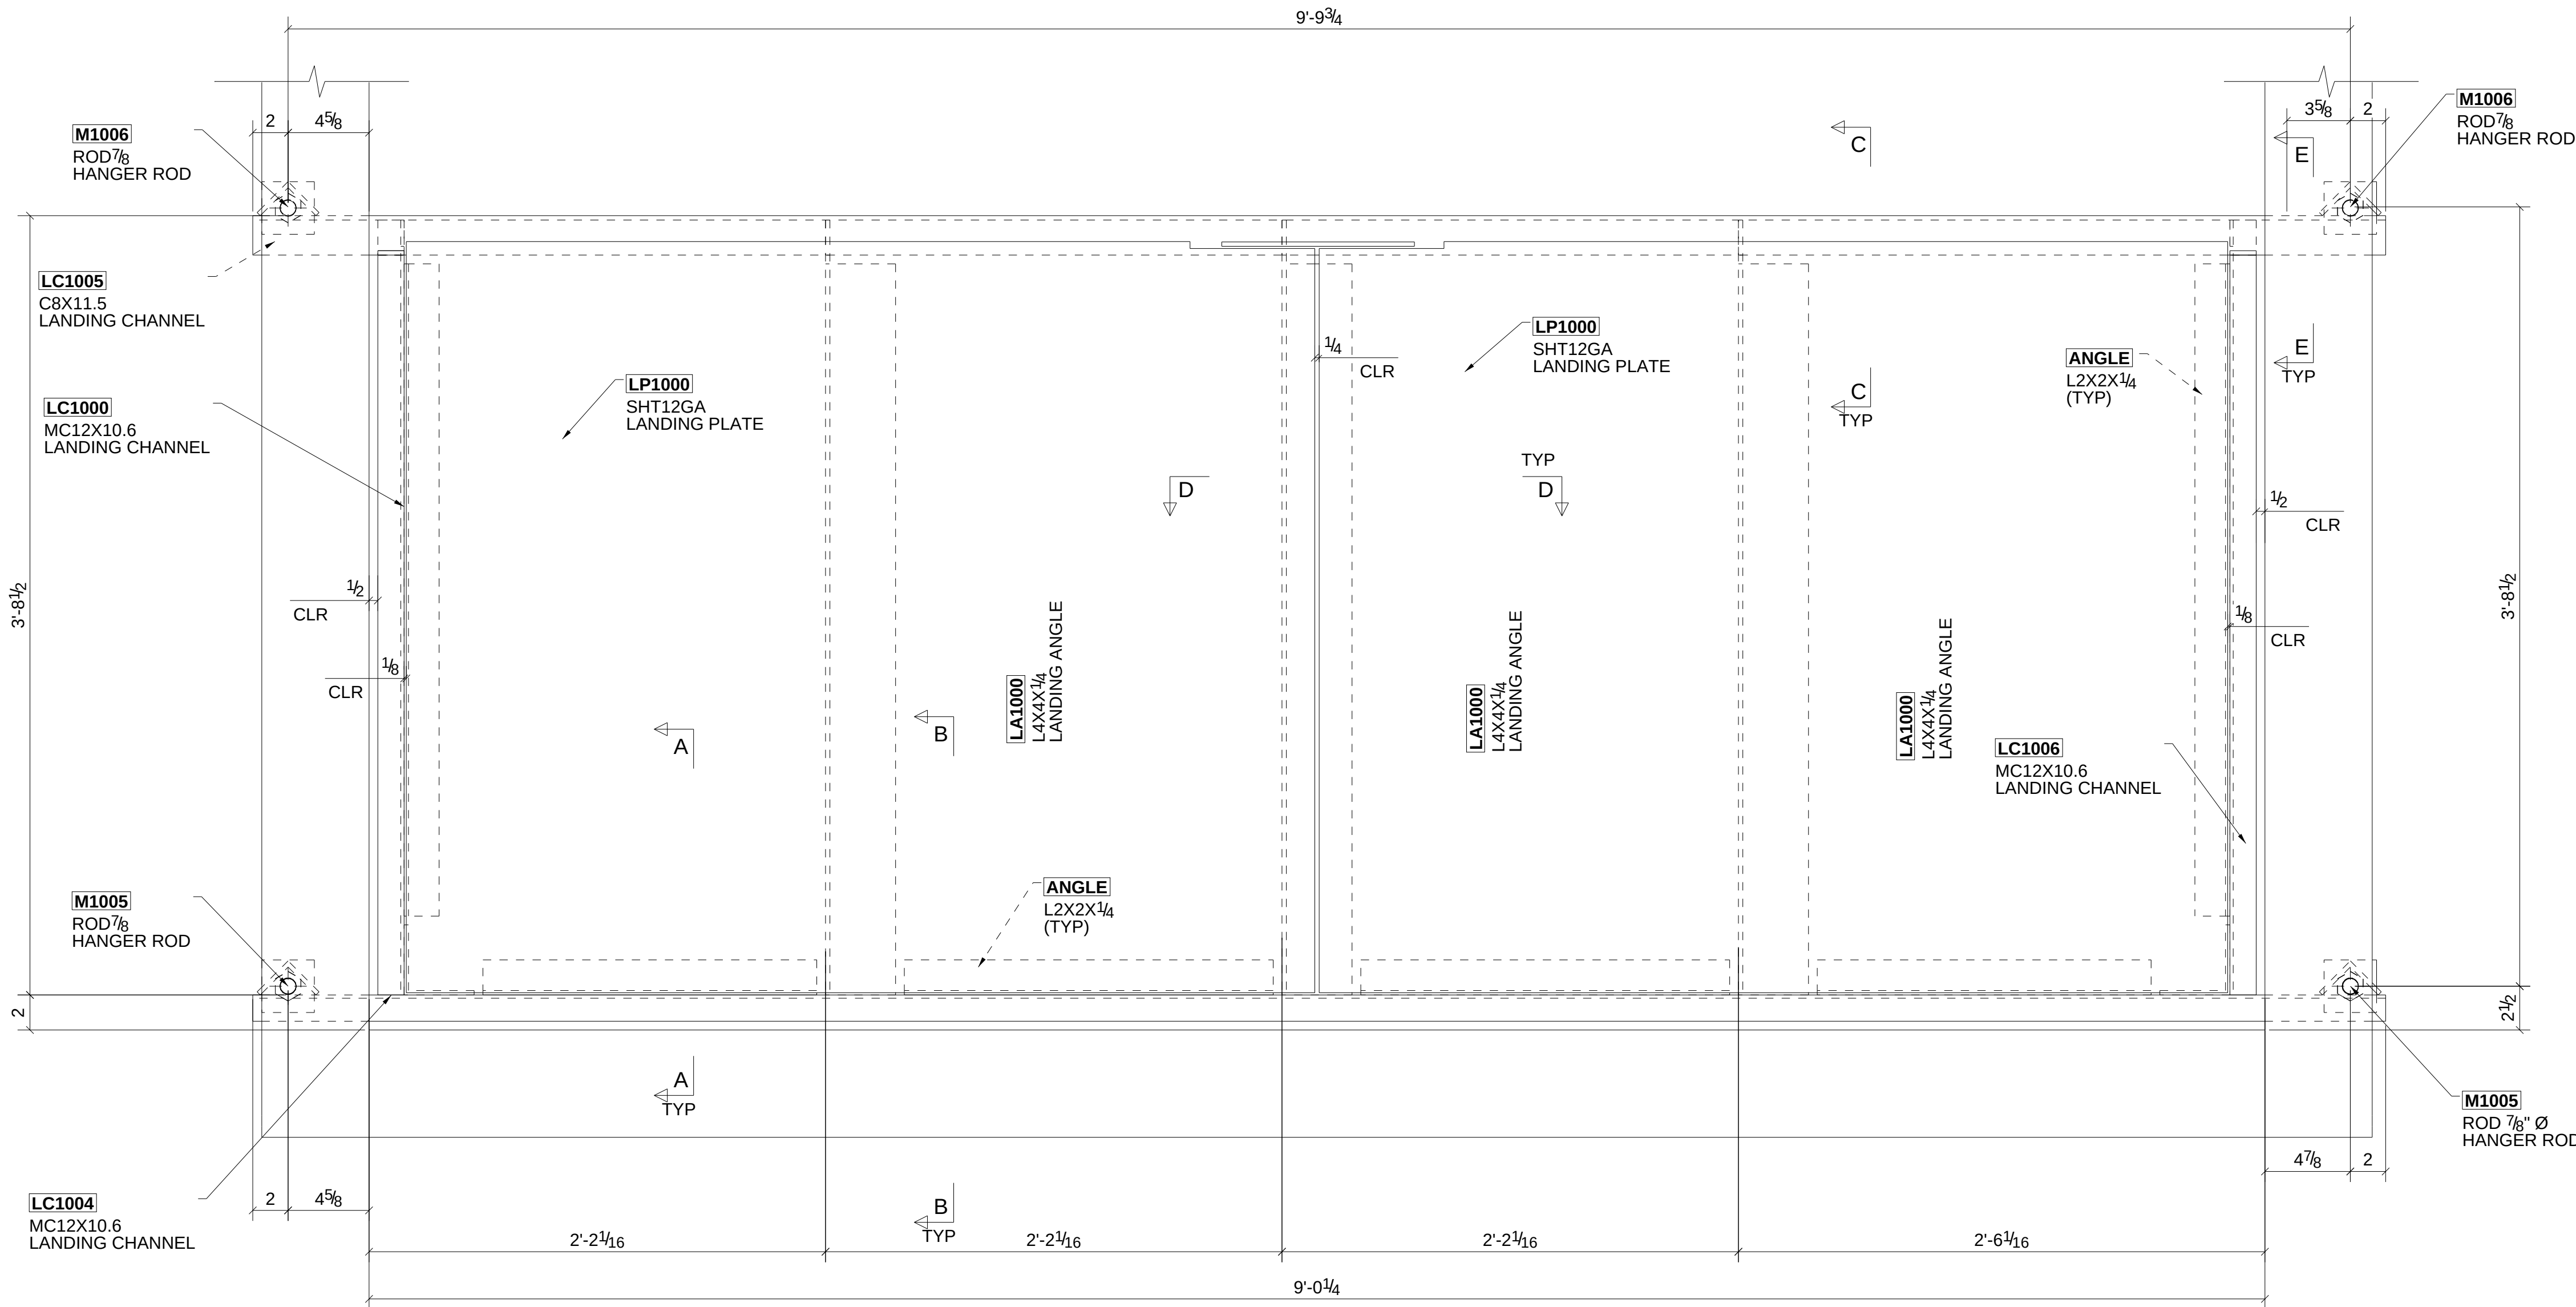


TYPICAL PLATFORM PLAN
SCALE: 1:6

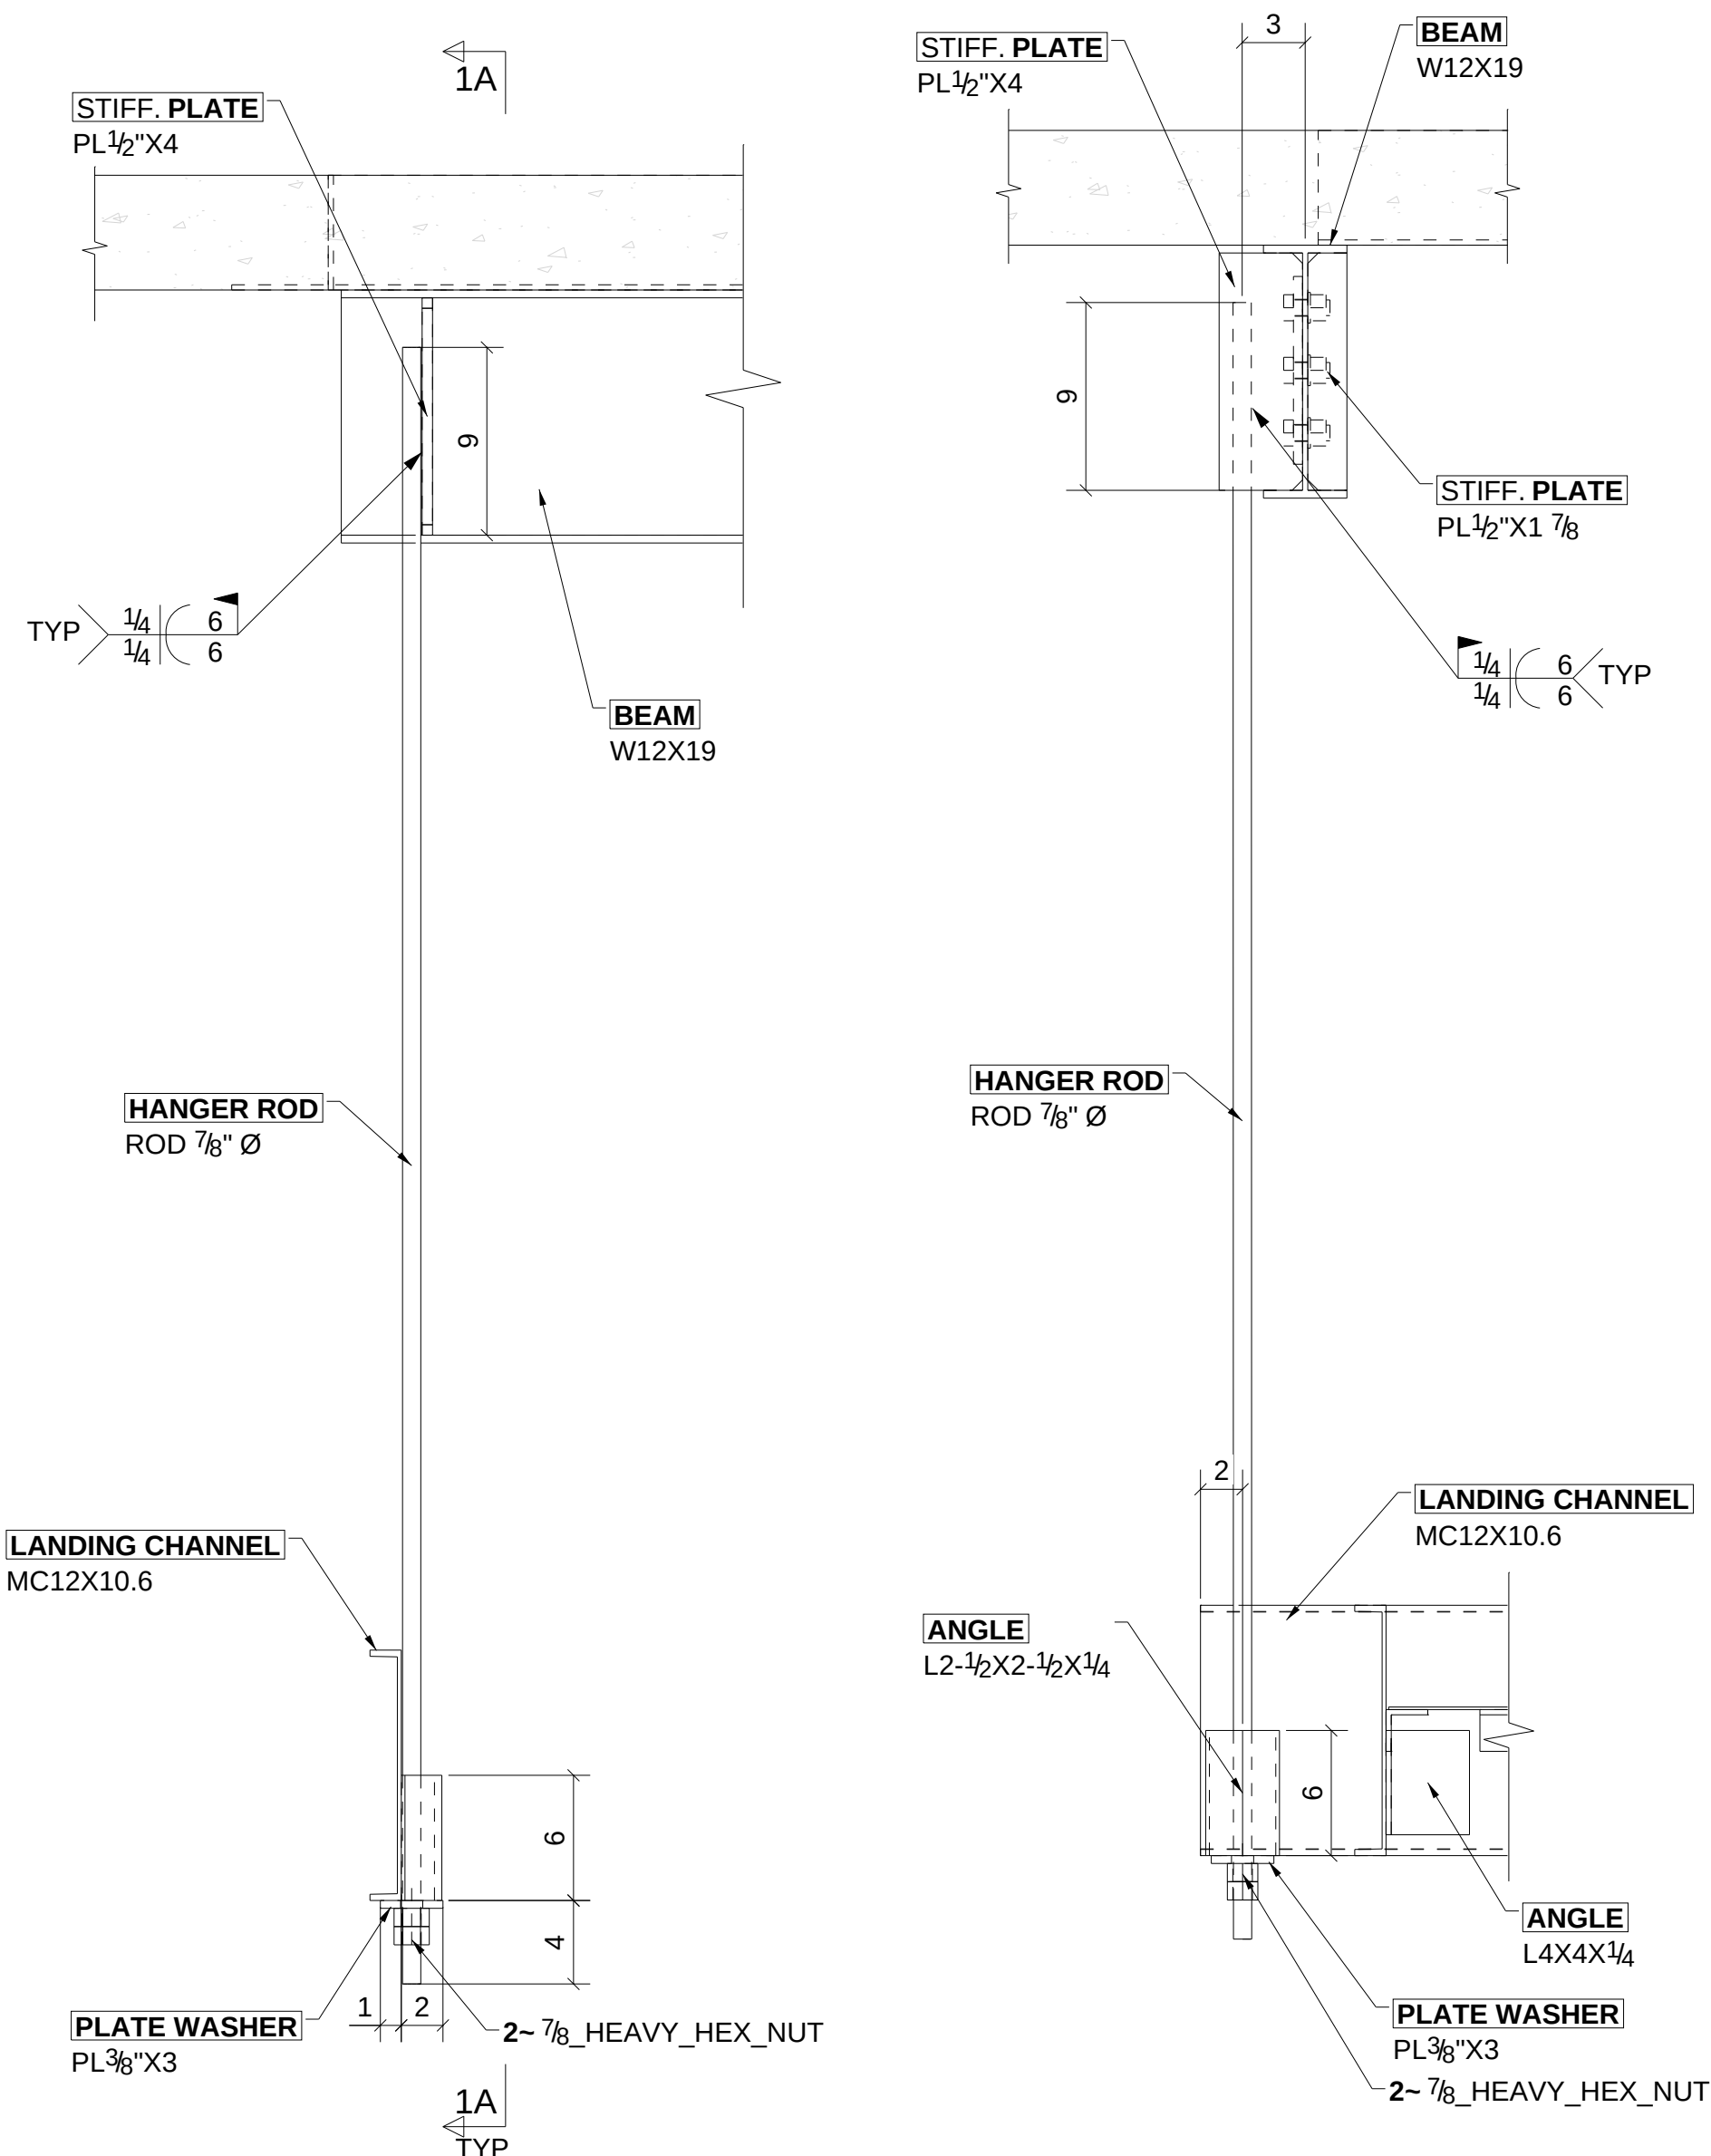


TYPICAL HANGER ROD DETAIL


SECTION 1A - 1A

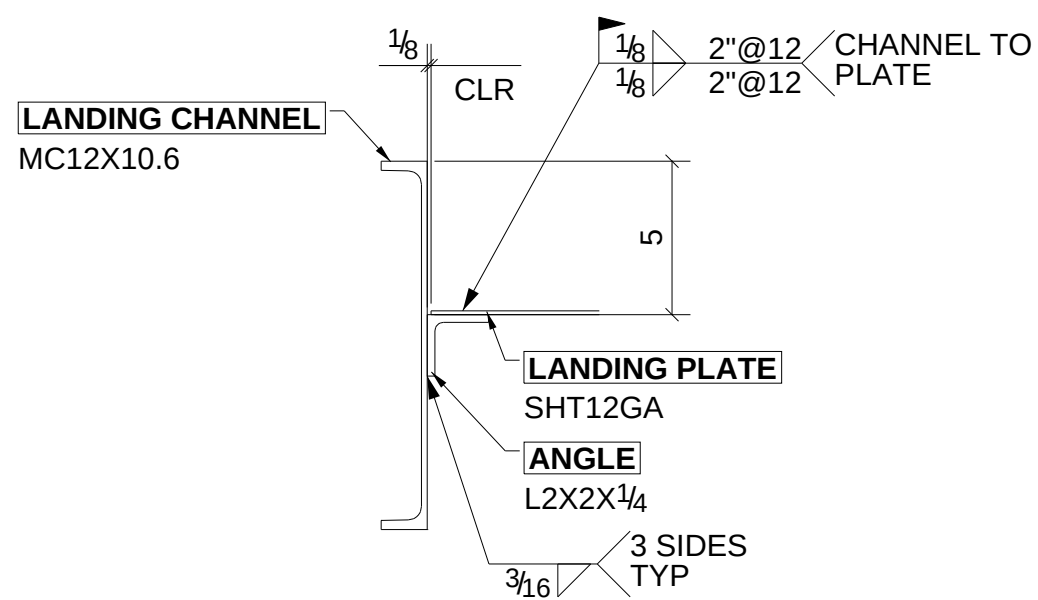


SECTION A - A

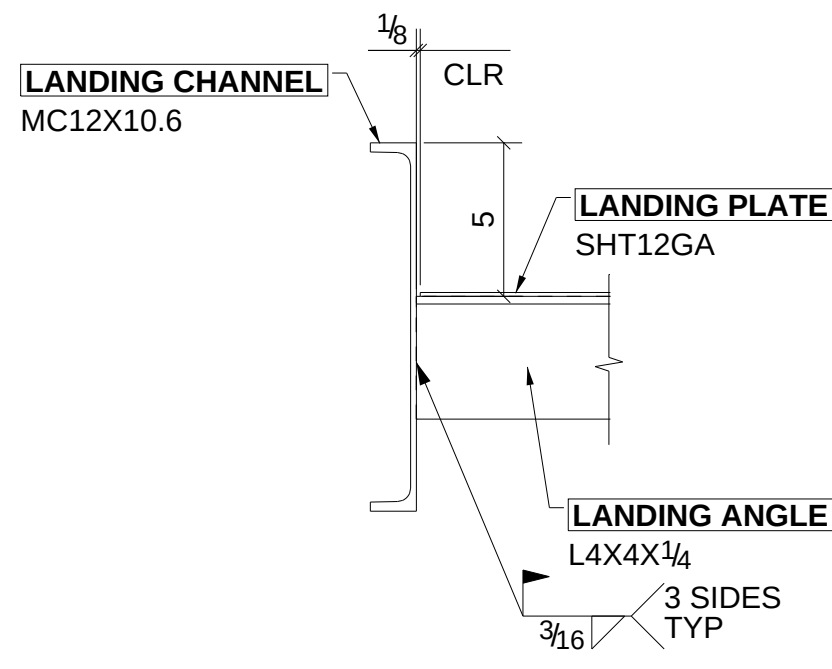


SECTION B - B

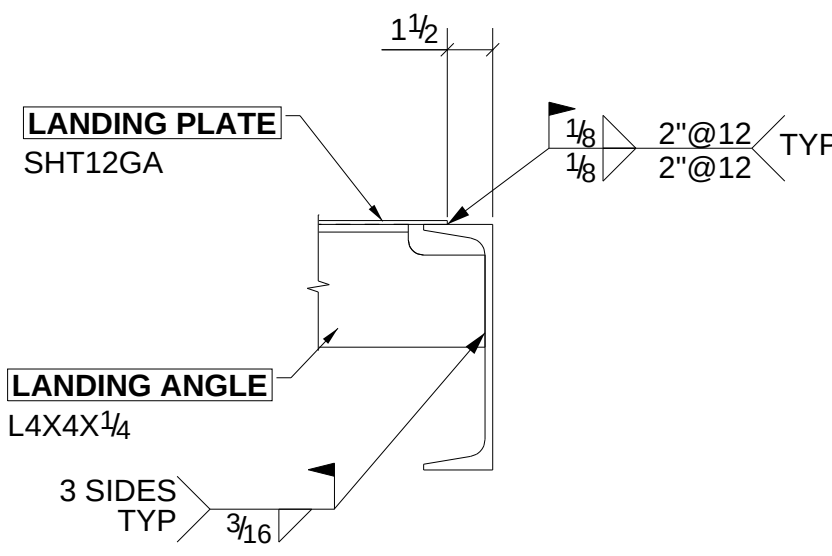

SECTION C - C

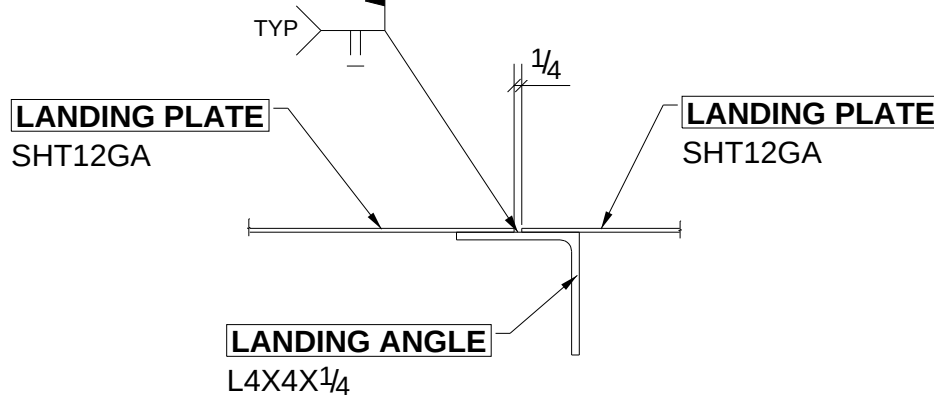

SECTION D - D

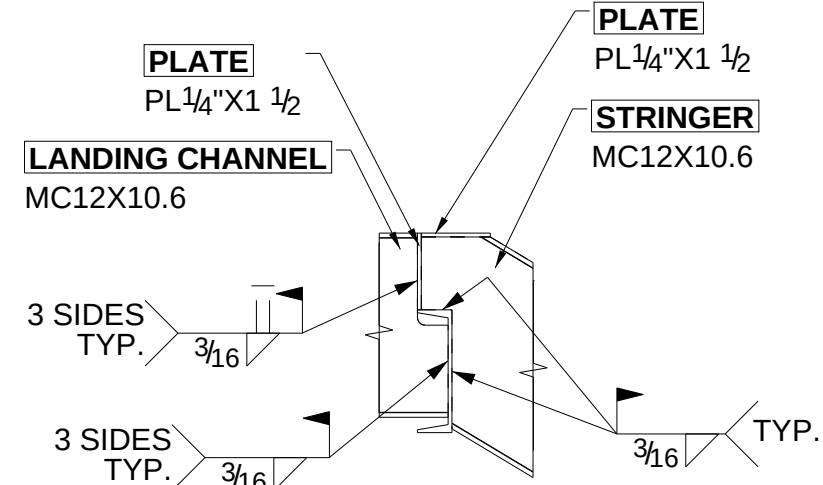

SECTION E - E

0	For Field Use	01/05/2024
B	For Re-Approval	12/06/2023
A	For Approval	10/20/2023
REV	DESCRIPTION	DATE

STEEL GRADE:		RICHARDS		ARLINGTON APARTMENTS	
PIPE: A53 UNO		WELDING & METAL FABRICATION, LLC		7820 ARLINGTON EXPRESSWAY,	
TUBE: A500 UNO		7324 SIEMENS RD. WENDELL, NC 27591		JACKSONVILLE FL, 32211	
WFS: A502 UNO		OFFICE: 919-626-0134			
PL'S ANG'S/CHNTS: A36 UNO		DRAWING TITLE		DRAWING NO:	
PAINT: RED OXIDE		TYPICAL PLATFORM DETAILS		E1010	
SUR PREP: SSPC-SP2 UNO		ARCHITECT	FISHER KOPPENHAFFER	DRAWN BY:	MVR
WELDS: E70XX UNO		ENGINEER	McVEIGH & MANGUM ENGINEERING	CHECK BY:	AAS
ALL HOLES 13/16 Ø UNO		DETAILER	structural steel detailer	DRA DATE:	01/05/2024
				PROJECT No.	1138