


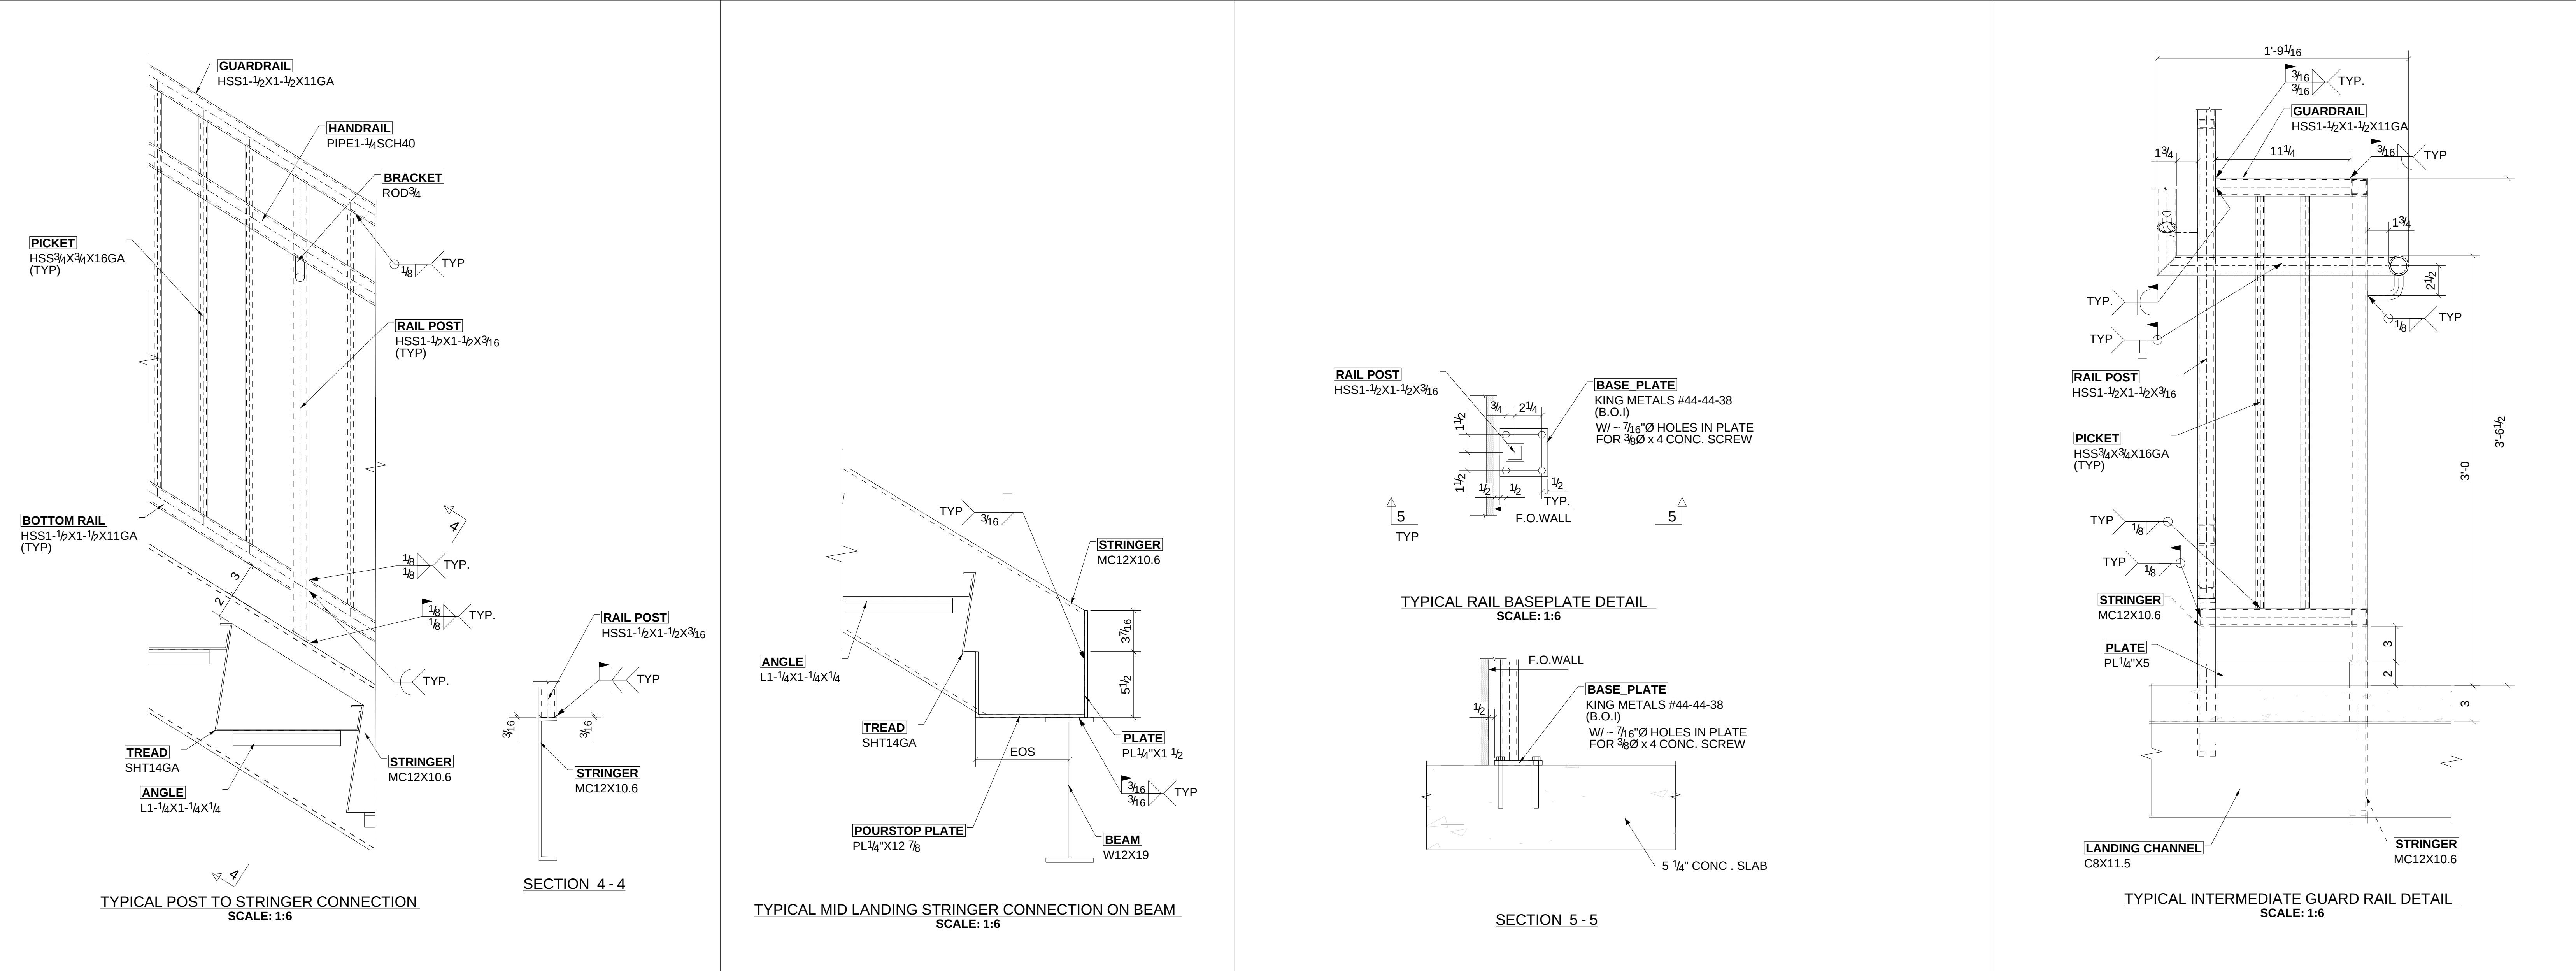

T&J STRUCTURES

0	For Field Use	01/05/2024
B	For Re-Approval	12/06/2023
A	For Approval	10/20/2023
REV	DESCRIPTION	DATE

STEEL GRADE:	RICHARDS WELDING & METAL FABRICATION, LLC 7324 SIEMENS RD. WENDELL, NC 27591 OFFICE: 919-626-0134				ARLINGTON APARTMENTS 7820 ARLINGTON EXPRESSWAY, JACKSONVILLE FL, 32211	
PIPE: A33 UNO						
TUBE: A308 UNO						
WFS: A302 UNO						
PL'S ANG'S CHAIRS: A36 UNO	DRAWING TITLE	SECTIONS AND DETAILS			T&J structural steel detailer	DRAWING NO: E1012
PAIN: RED OXIDE	ARCHITECT	FISHER KOPPENHAFFER		DRAWN BY:	MVR	
SUR PREP: SSPC-SP2 UNO	ENGINEER	McVEIGH & MANGUM ENGINEERING		CHECK BY:	AAS	
WELDS: E70XX UNO	DETAILER			DRA DATE:	01/05/2024	
ALL HOLES 13/16 Ø UNO						