



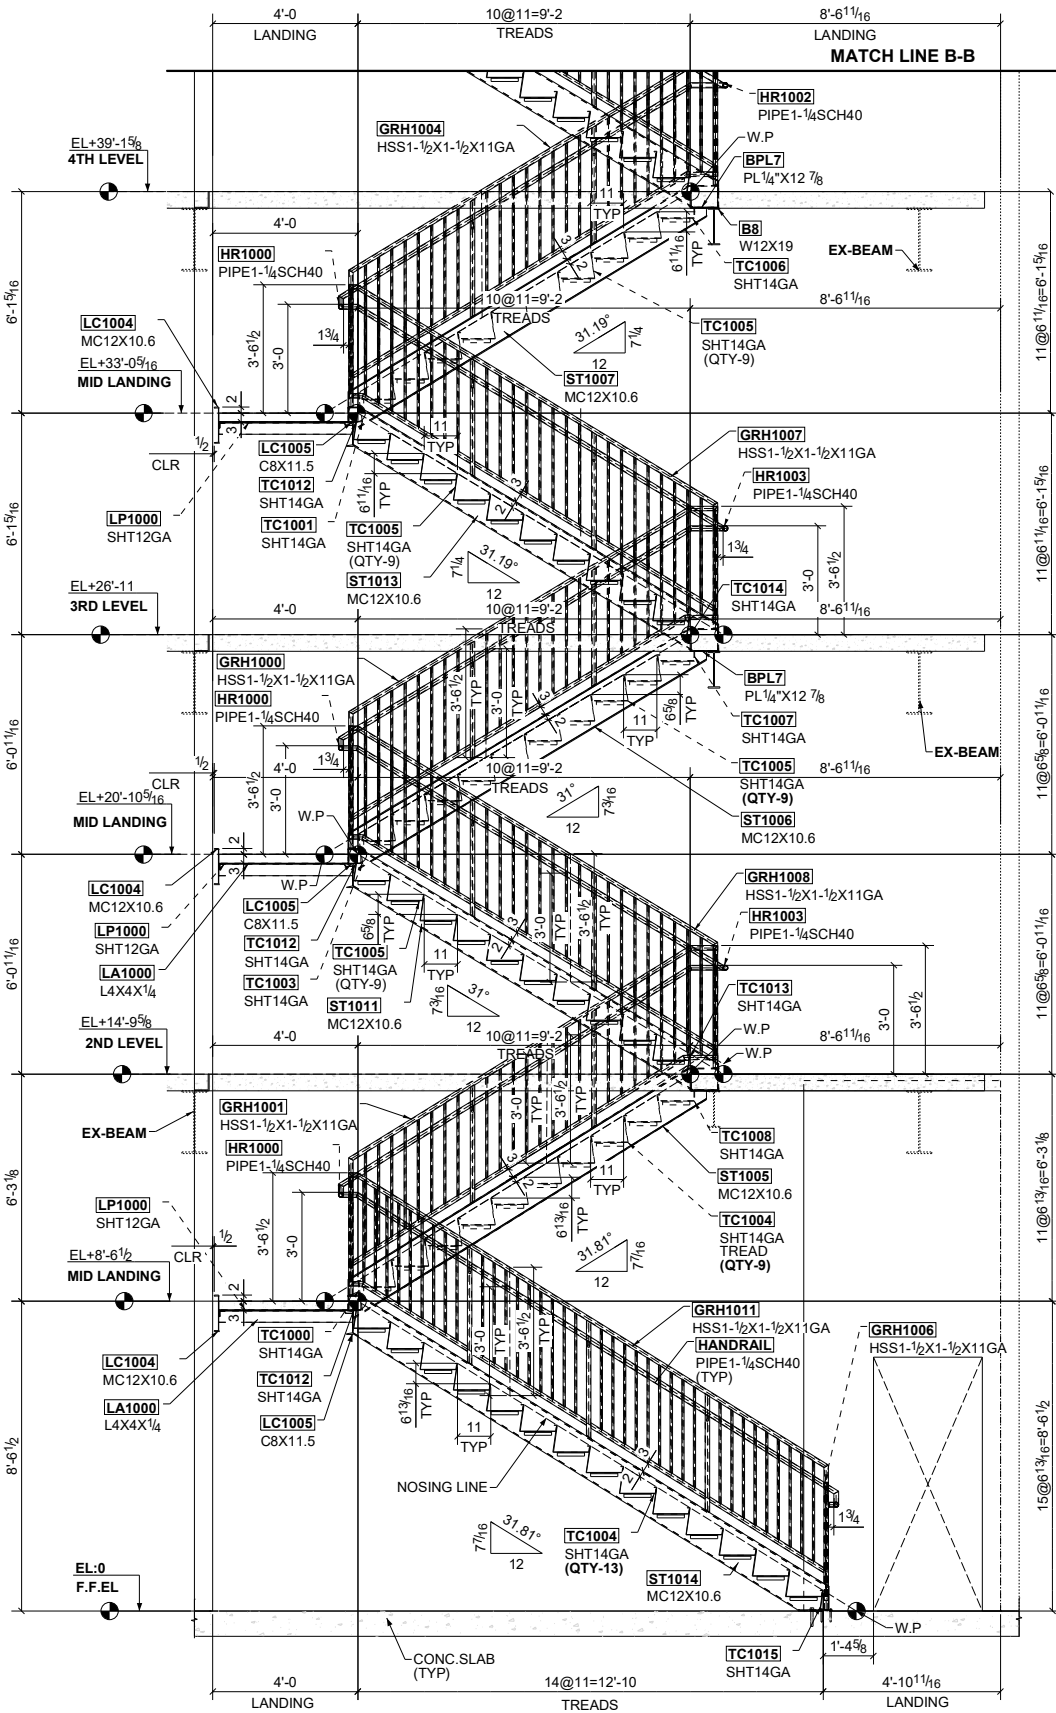

B ELEVATION VIEW
(REF.DWG.NO:4/A7.01)
SCALE: 1:28

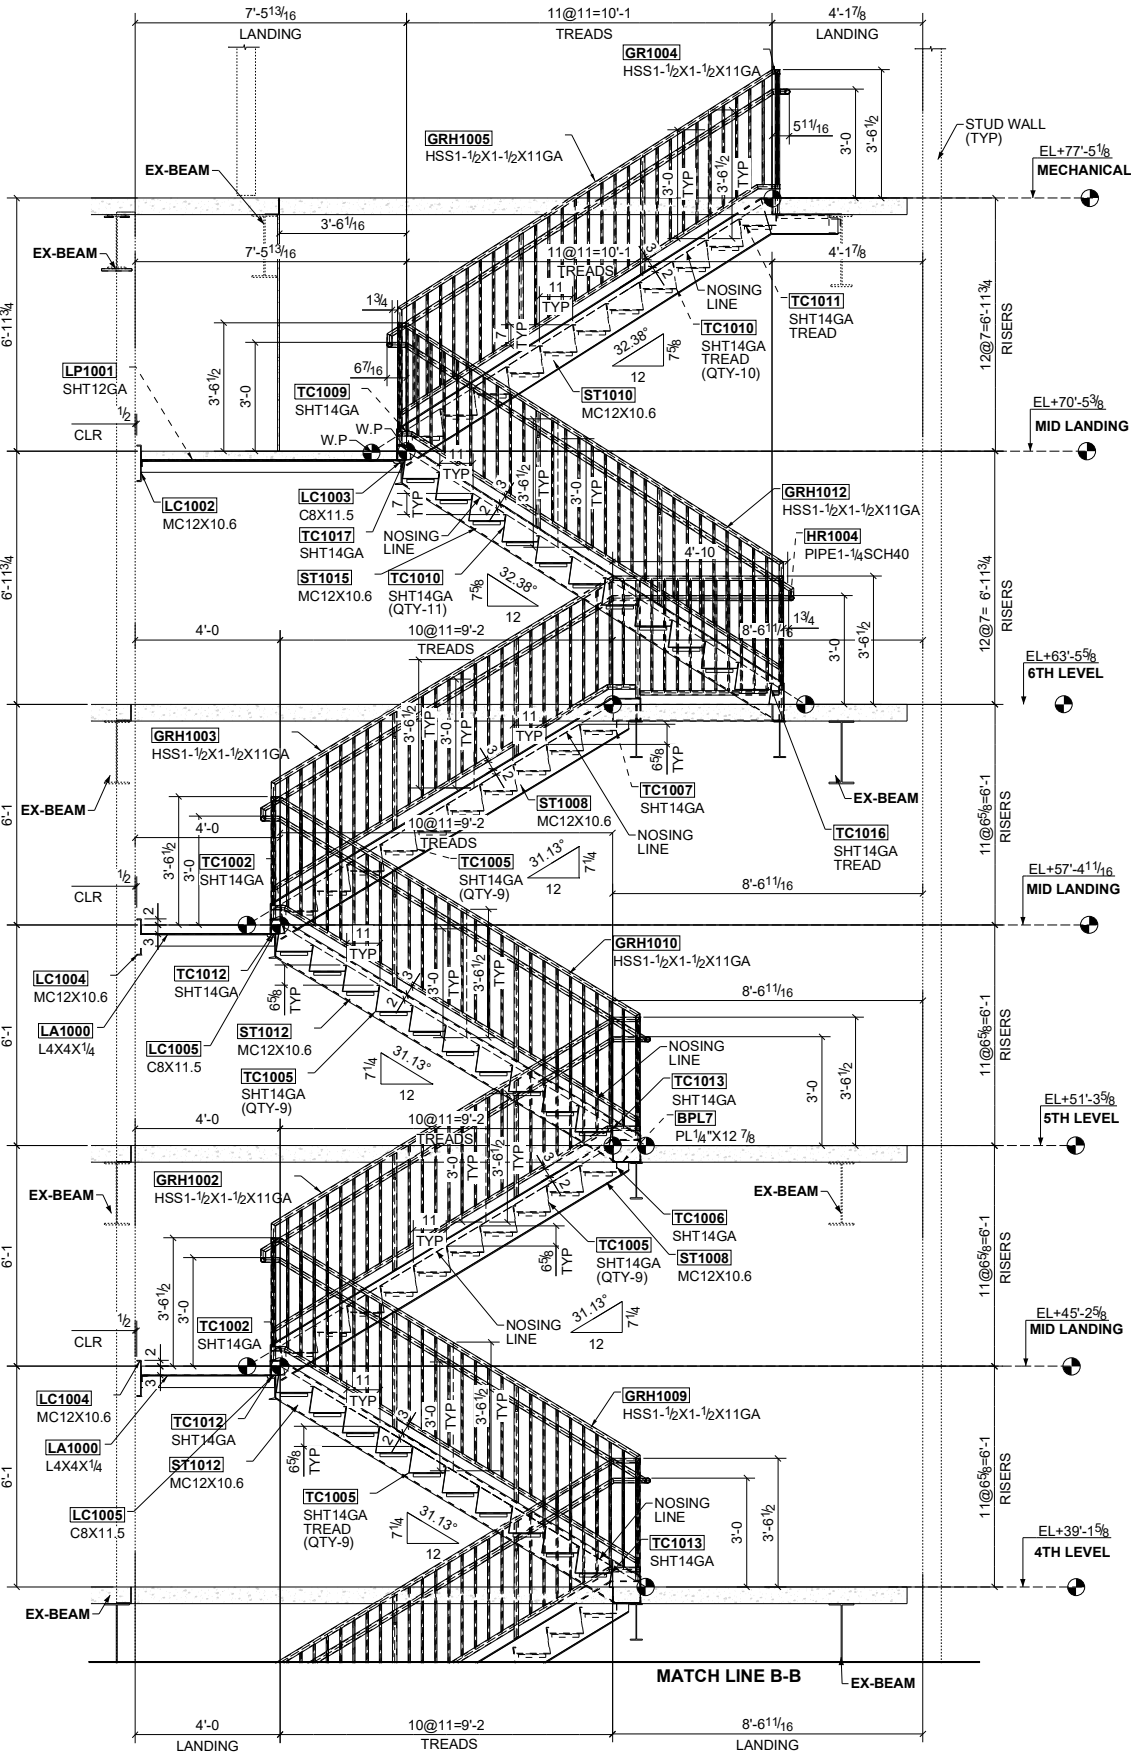

B ELEVATION VIEW
(REF.DWG.NO:4/A7.01)
SCALE: 1:28

LEGEND

EL - ELEVATION.
W.P - WORK POINT.
CLR - CLEARANCE.

- GENERAL NOTE :-**
- 1.) ALL GUARDRAILS ARE HSS1 1/2X1 1/2X11GA.
 - 2.) ALL HANDRAILS ARE PIPE1 1/4SCH40.
 - 3.) ALL TREADS ARE SHT14GA.
 - 4.) REFER SHEET E1010 FOR TYPICAL PLATFORM DETAIL.
 - 5.) REFER SHEET E1011 & E1012 FOR TYPICAL SECTIONS & DETAIL

0	For Field Use	01/05/2024
B	For Re-Approval	12/06/2023
A	For Approval	10/20/2023
REV	DESCRIPTION	DATE