
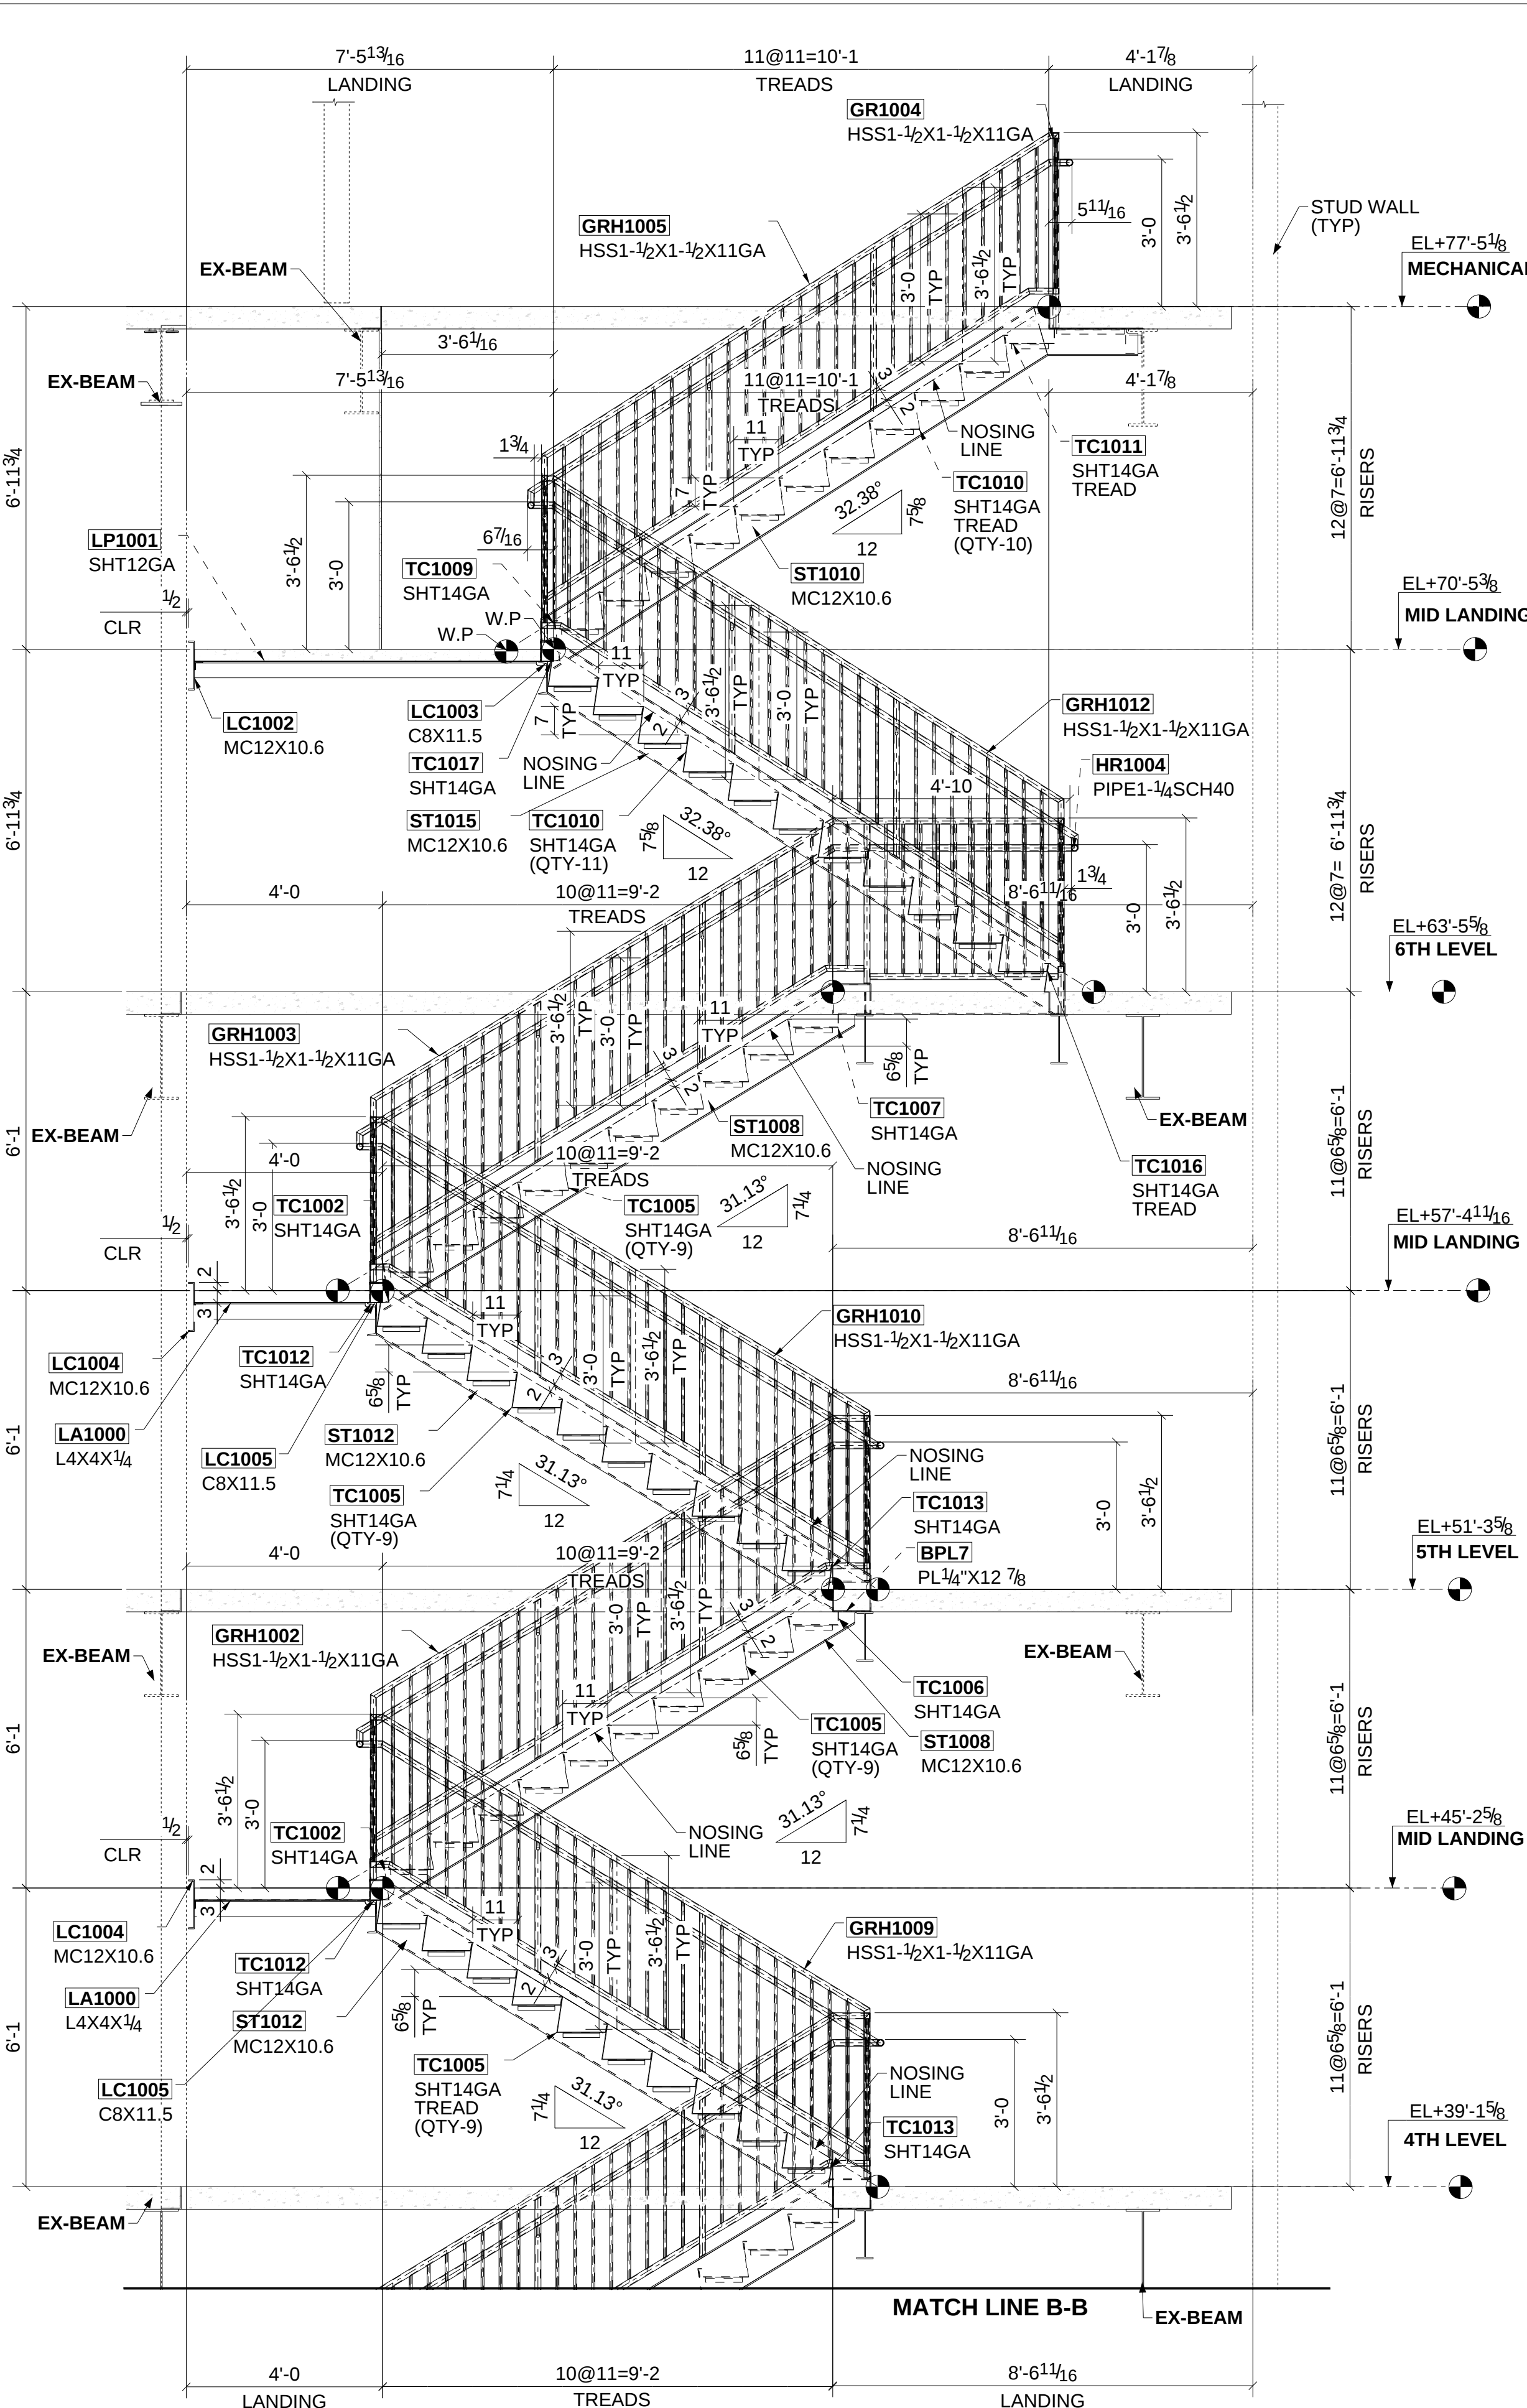


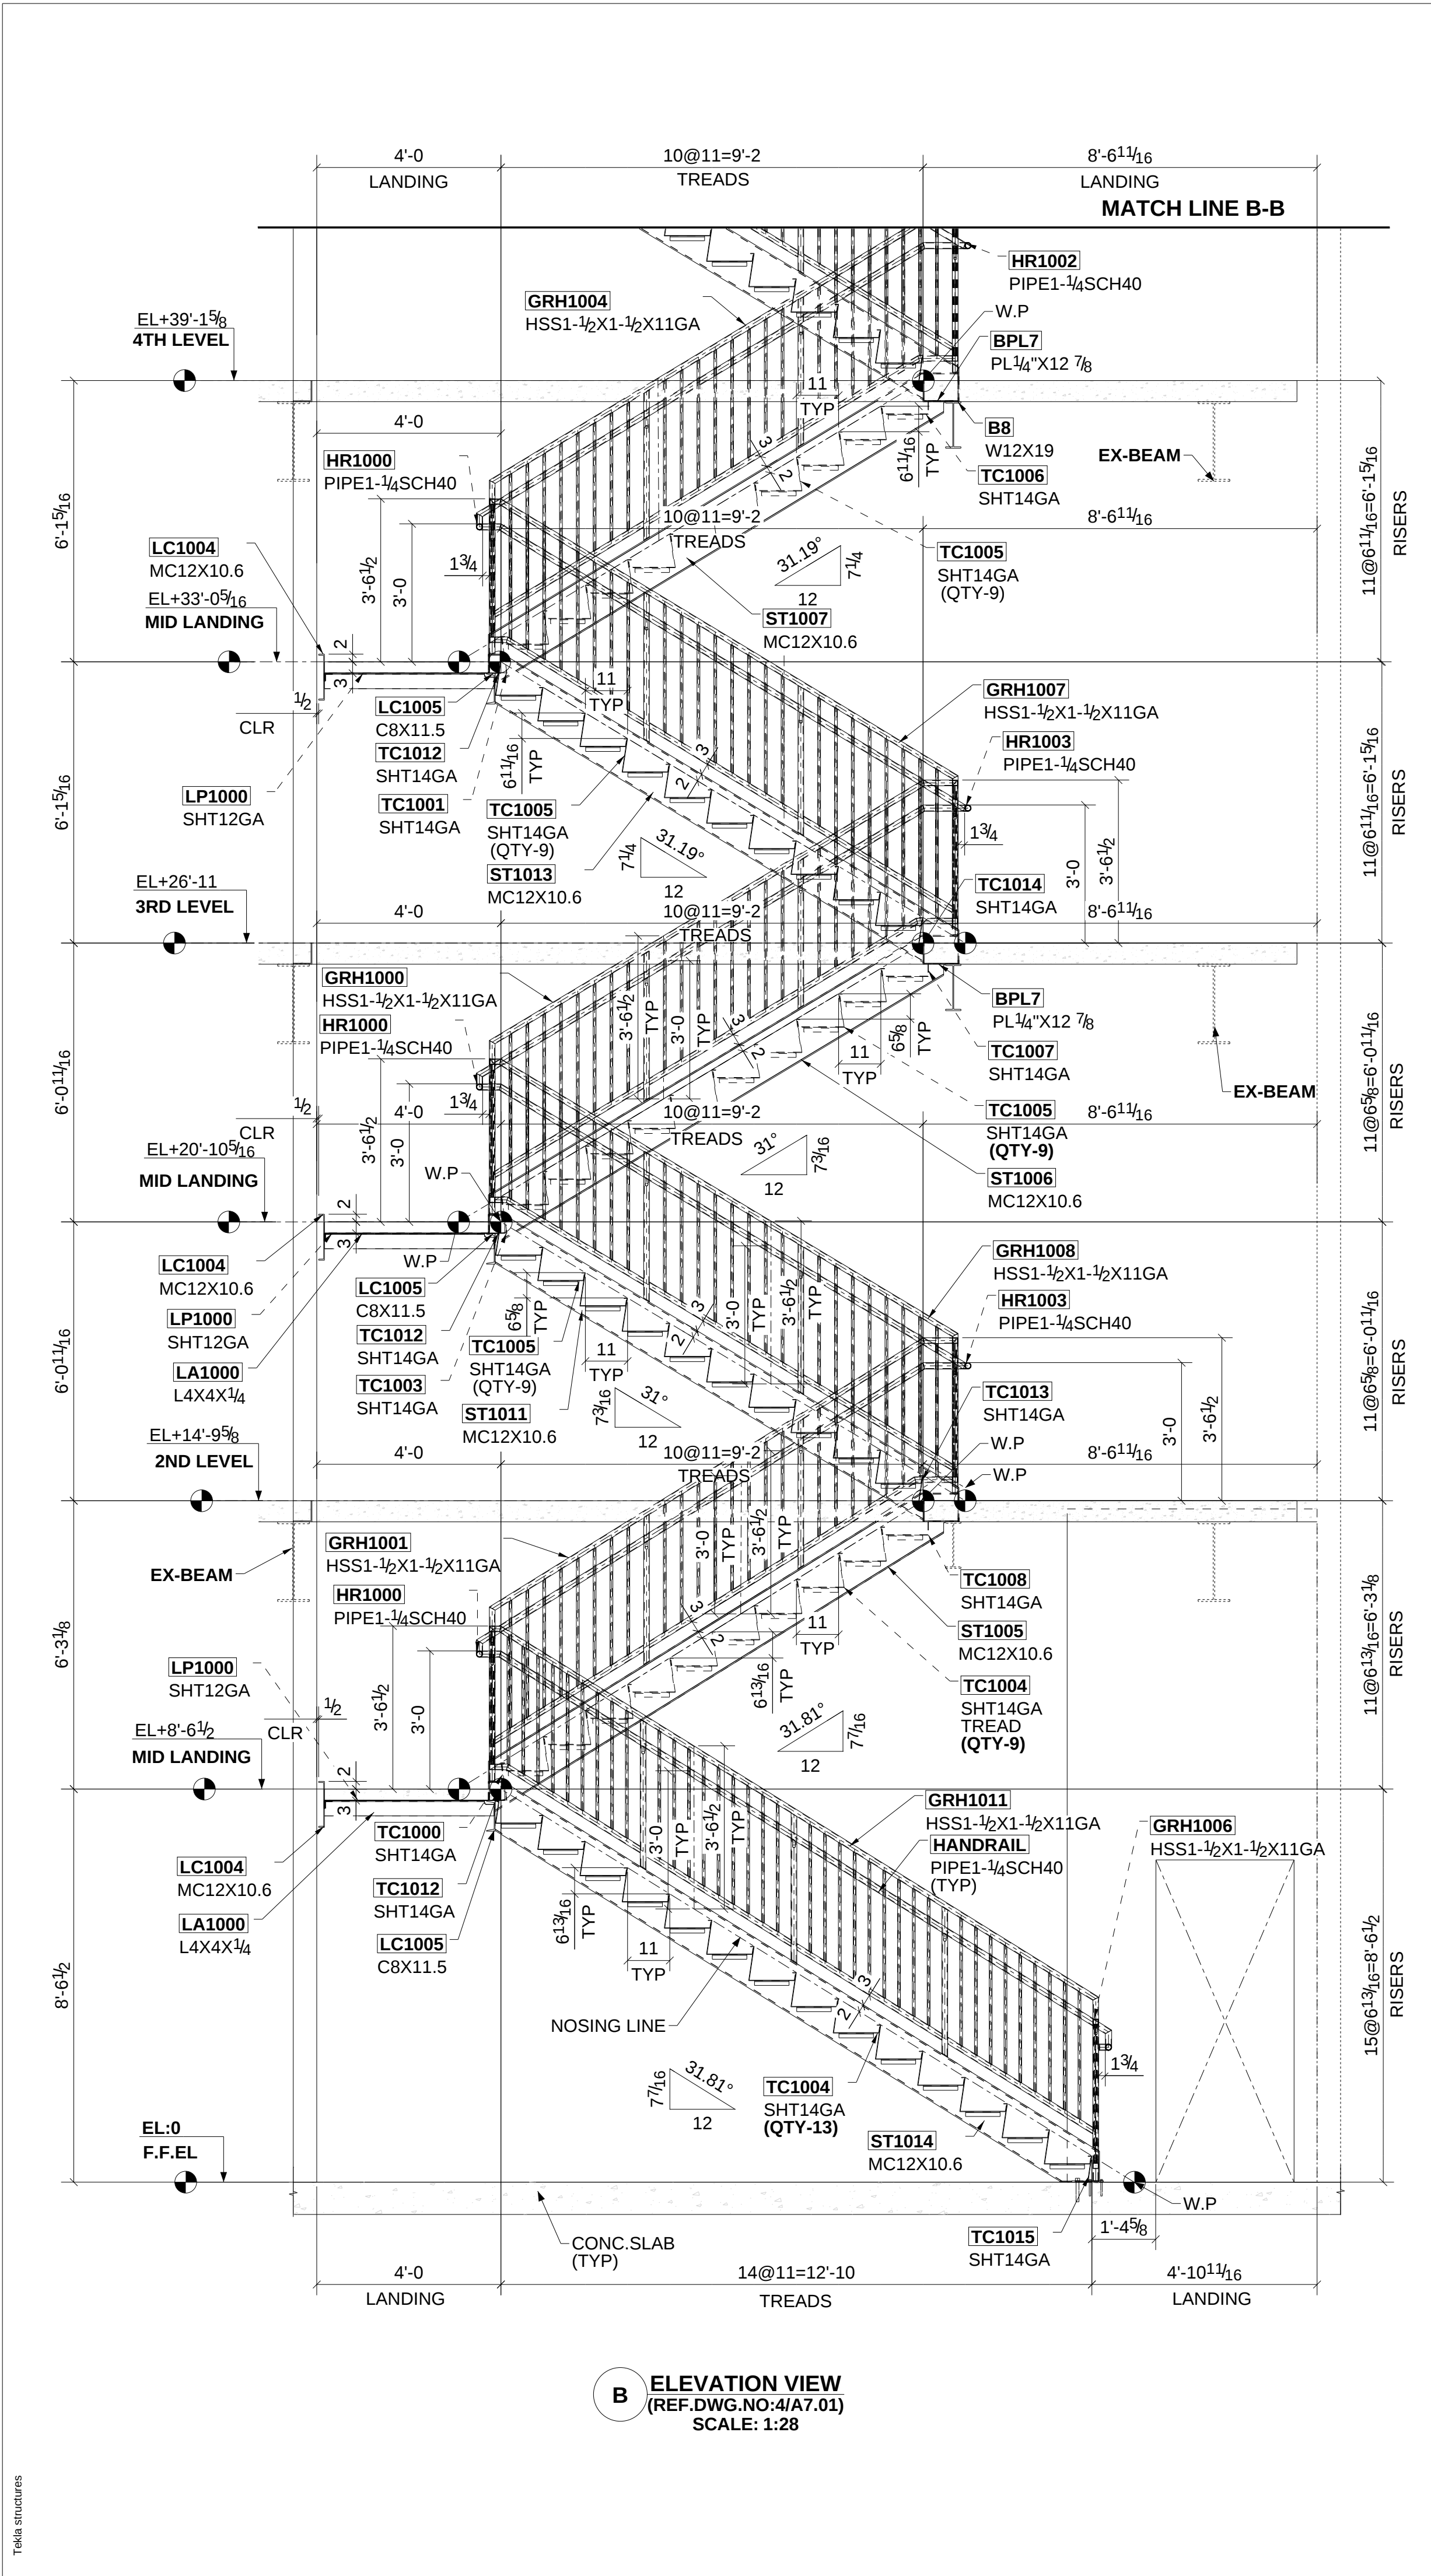

LEGEND

EL - ELEVATION.
W.P - WORK POINT.
CLR - CLEARANCE.

GENERAL NOTE :-

1.) ALL GUARDRAILS ARE HSS1 1/2X1 1/2X11GA.
2.) ALL HANDRAILS ARE PIPE1 1/4SCH40.
3.) ALL TREADS ARE SHT14GA.
4.) REFER SHEET E1010 FOR TYPICAL PLATFORM DETAIL.
5.) REFER SHEET E1011 & E1012 FOR TYPICAL SECTIONS & DETAIL

0	For Field Use	01/05/2024
B	For Re-Approval	12/06/2023
A	For Approval	10/20/2023
REV	DESCRIPTION	DATE

STEEL GRADE:
PIPE: A36 UNO
TUBE: A500 UNO
WFS: A36 UNO
PL'S ANG'S CHANS: A36 UNO

PAINT: RED OXIDE
SUR PREP: SSPC-SP2 UNO
WELDS: E70XX UNO
ALL HOLES 1/8" UNO

RICHARDS
WELDING & METAL FABRICATION, LLC
7324 SIEMENS RD. WENDELL, NC 27591
OFFICE: 919-626-9134

ARLINGTON APARTMENTS
7820 ARLINGTON EXPRESSWAY,
JACKSONVILLE FL, 32211

STAIR#01 ELEVATION VIEW

FISHER KOPPENHAFFER
McVEIGH & MANGUM ENGINEERING

ENGINEER

DETAILER

DRAWN BY: MVR
CHECK BY: AAS
DRA DATE: 01/05/2024

PROJECT No.
1138

DRAWING No:
E1008

TRELL STRUCTURES