


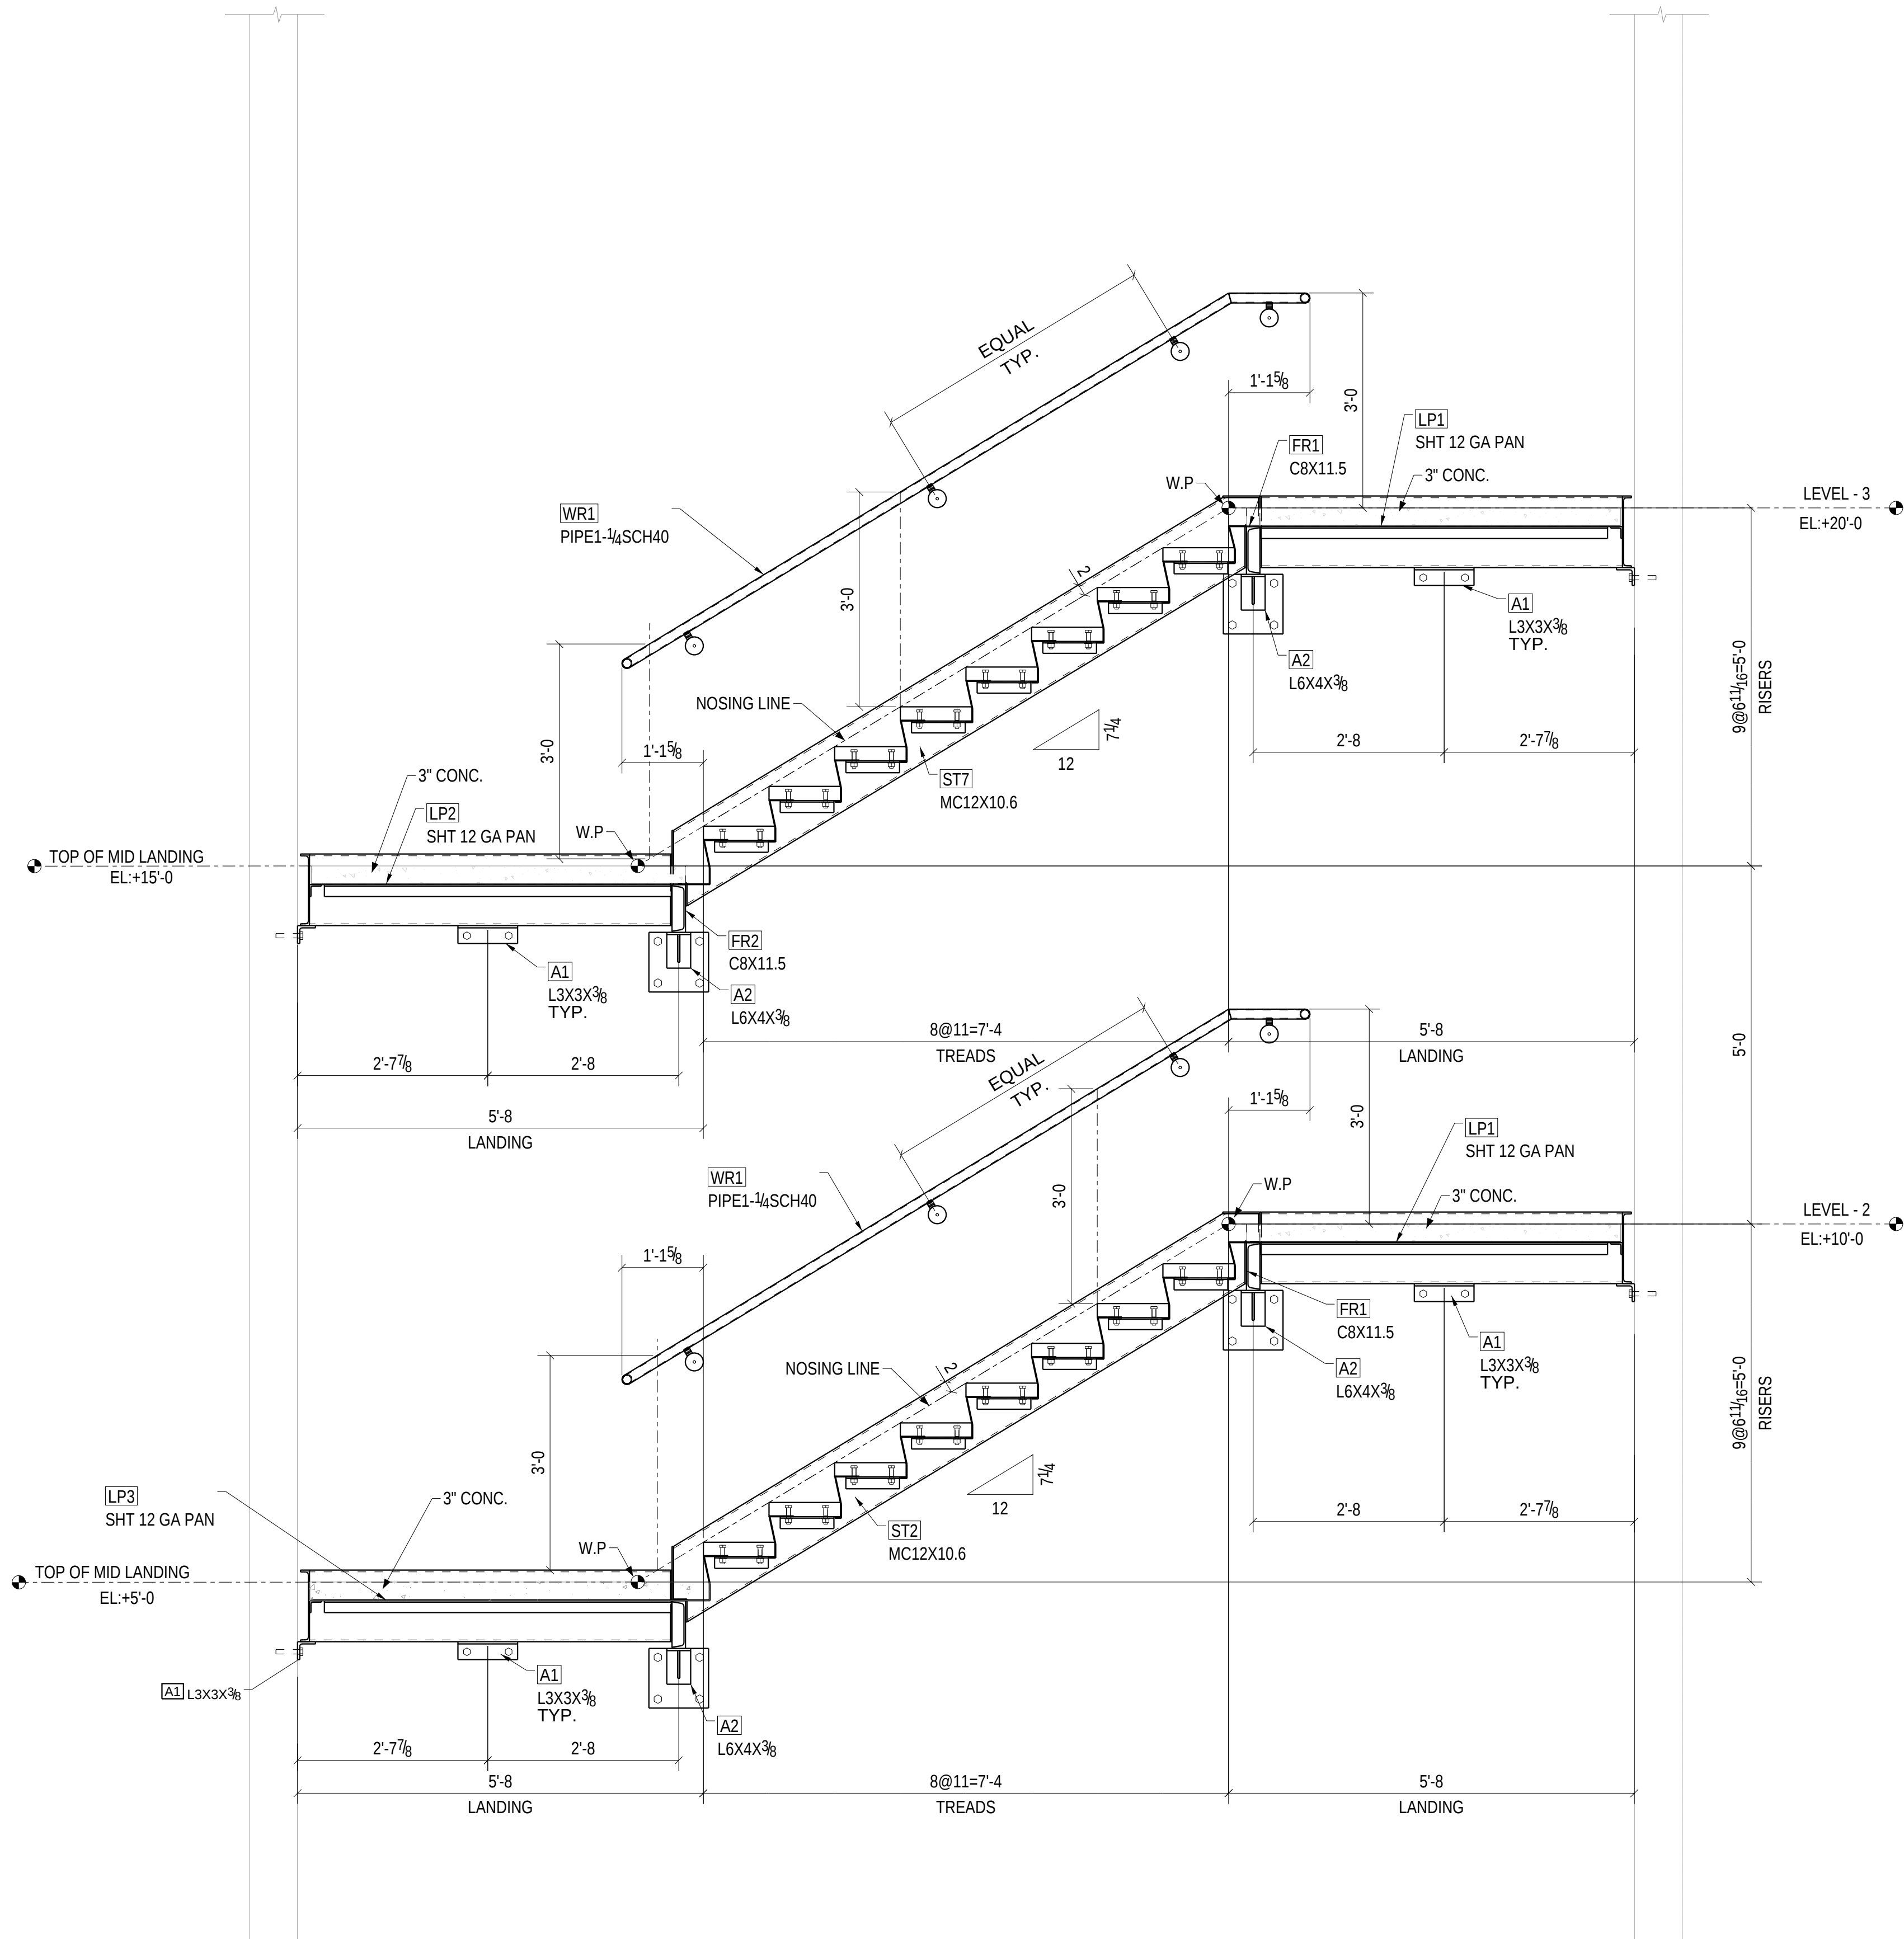

C - C

APPROVER NOTES

- 1 PLEASE VERIFY AND CONFIRM THE ALL STAIR LAYOUT DIMENSIONS.
- 2 PLEASE VERIFY AND CONFIRM THE LANDING SUPPORT LOCATING DIMENSIONS.
- 3 PLEASE VERIFY AND CONFIRM THE ALL ELEVATIONS.

A		For Approval				06/02/2023	
REV		DESCRIPTION				DATE	
STEEL GRADE:		RICHARDS WELDING & METAL FABRICATION, LLC 7324 SIEMENS RD. WENDELL, NC 27591 OFFICE: 919-626-0134			HILLTOP NEEDMORE SELF-STORAGE CENTER FUQUA-VARNIA, NC		
PIPE: A53 UNO							
TUBE: A5008 U.N.O.							
WFS: A992 UNO							
PL'S AND S.CHANS: A36 UNO							
PAINT: RED OXIDE		DRAWING TITLE			DRAWN BY:		DRAWING NO: E3
SUR PREP: SSPC-SP2 UNO		ARCHITECT			LVN		
WELDS: E70XX UNO		ENGINEER			PROJECT No.		
ALL HOLES 13/16 Ø UNO		DETAILER			CHECK BY: VIS		
		Stelcode Engineering Services			DRA DATE: 06/02/2023		
					1269		