
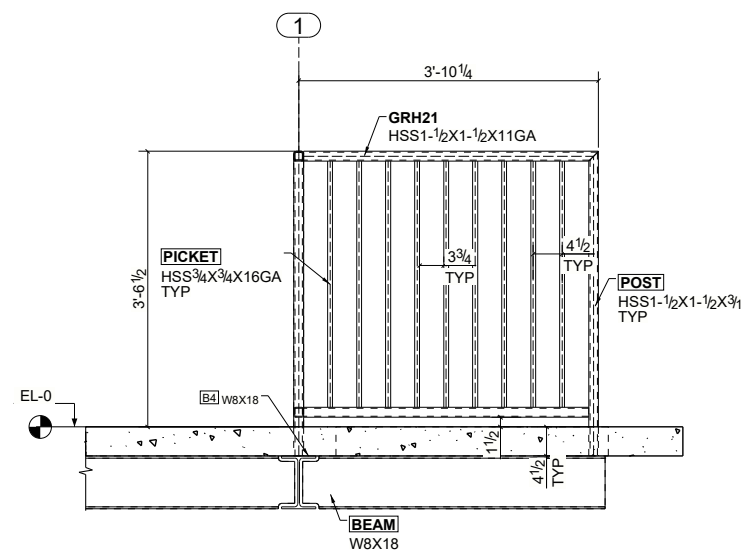
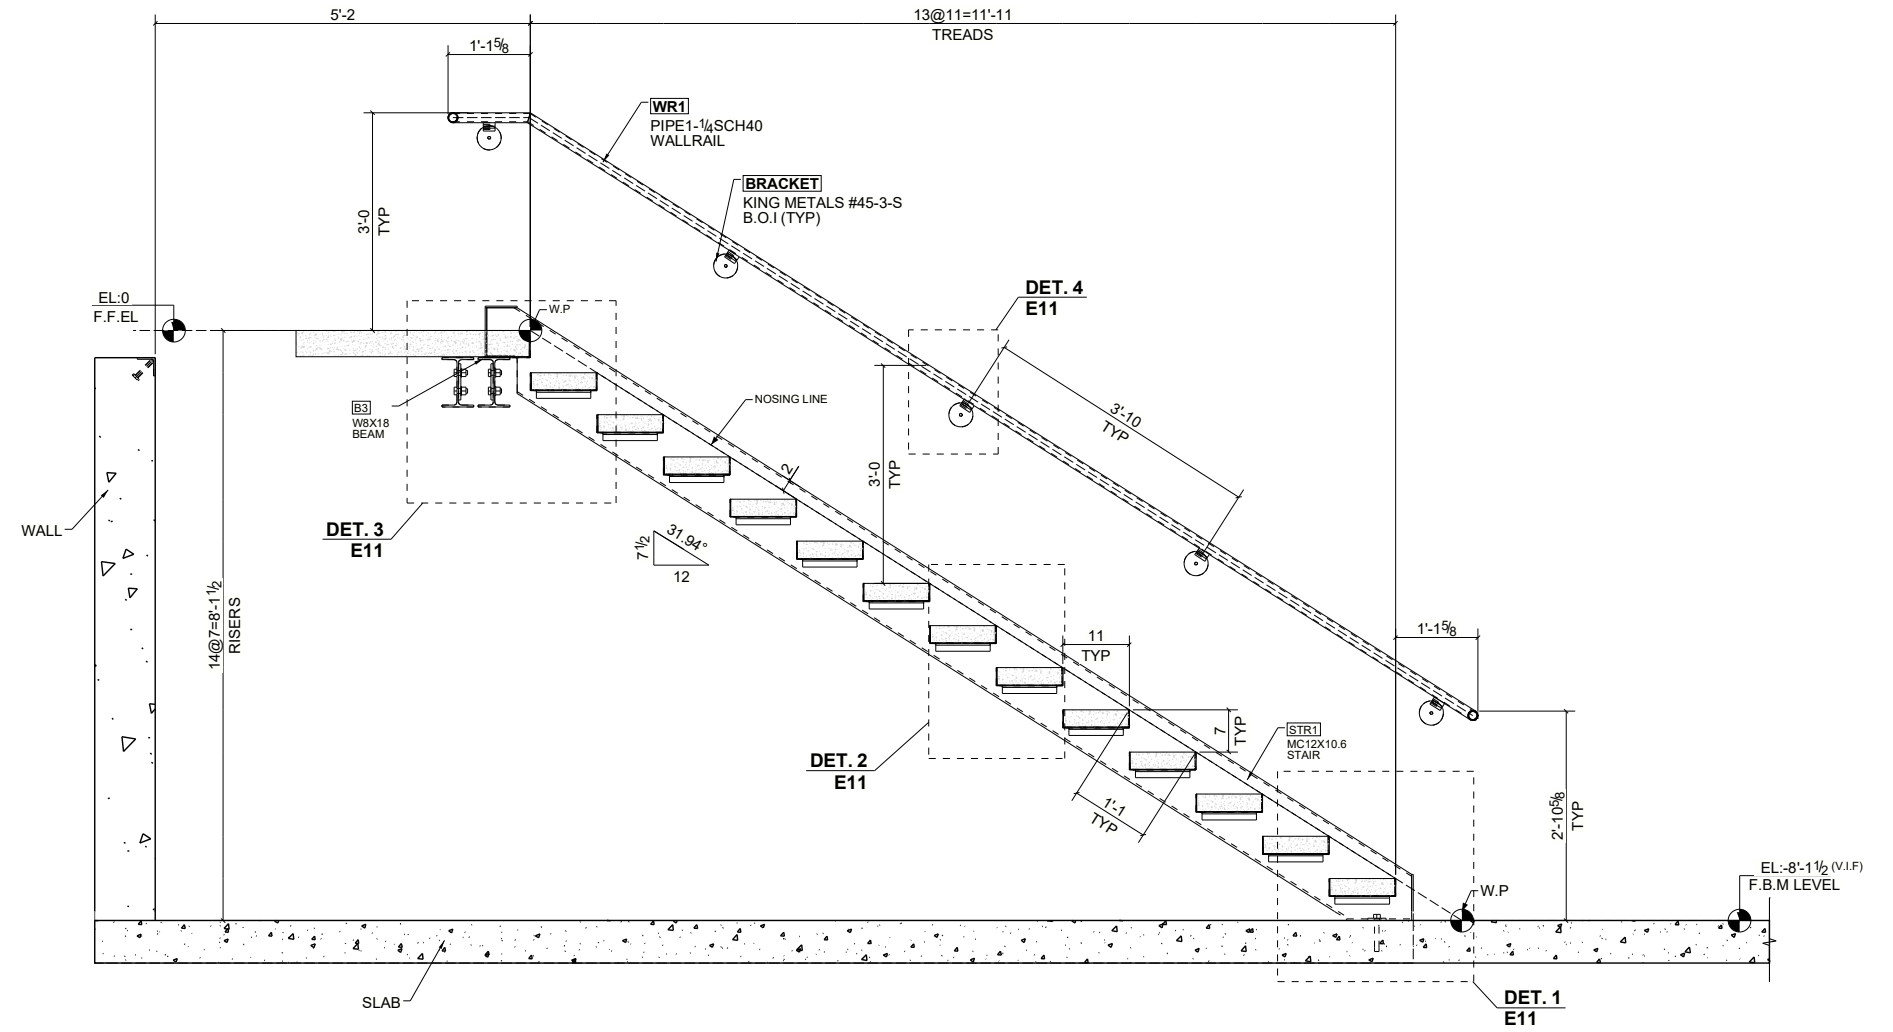


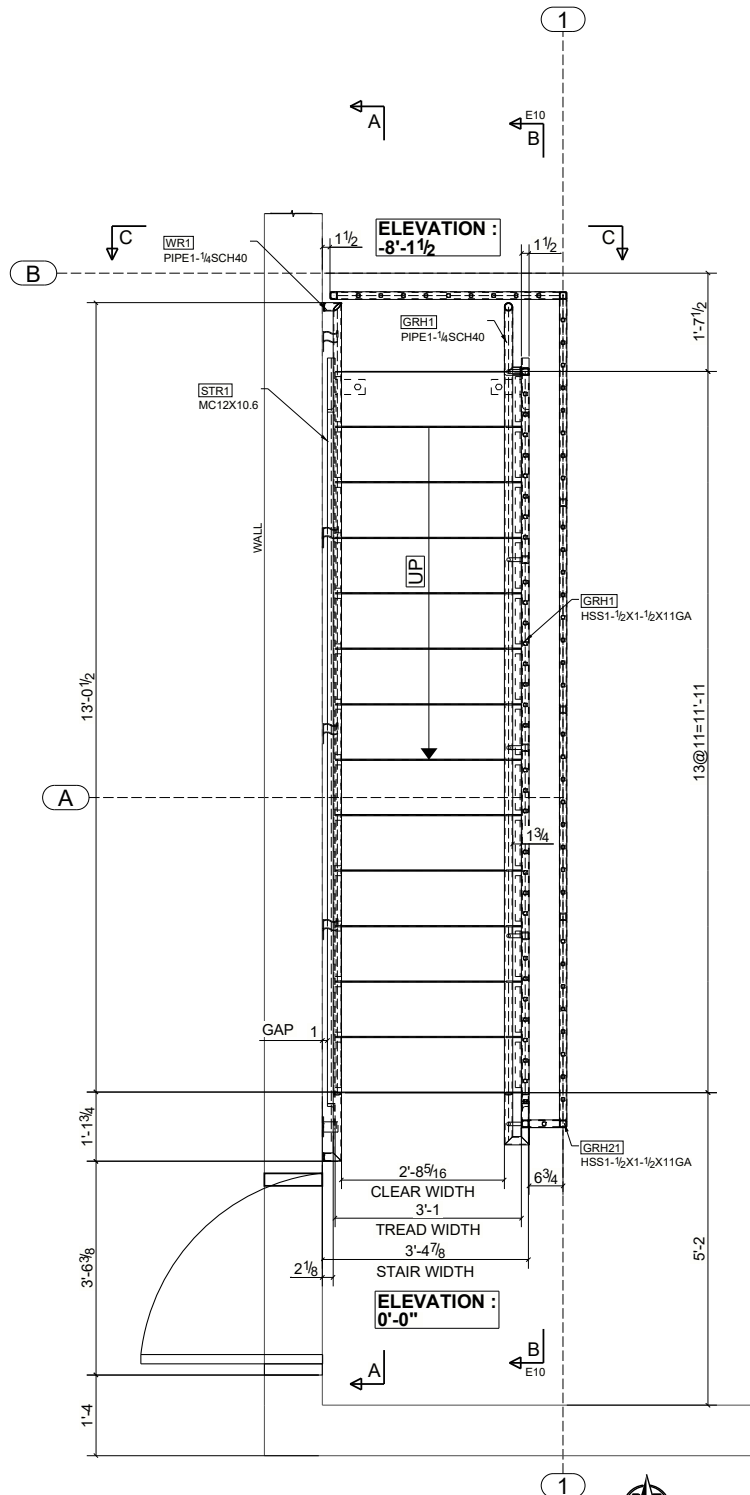

LEGEND:
 EL - ELEVATION
 F.B.M.EL - FINISH BASEMENT ELEVATION
 F.F.EL - FINISH FLOOR ELEVATION
 CLR - CLEARANCE
 V.I.F-VERIFY IN FIELD