
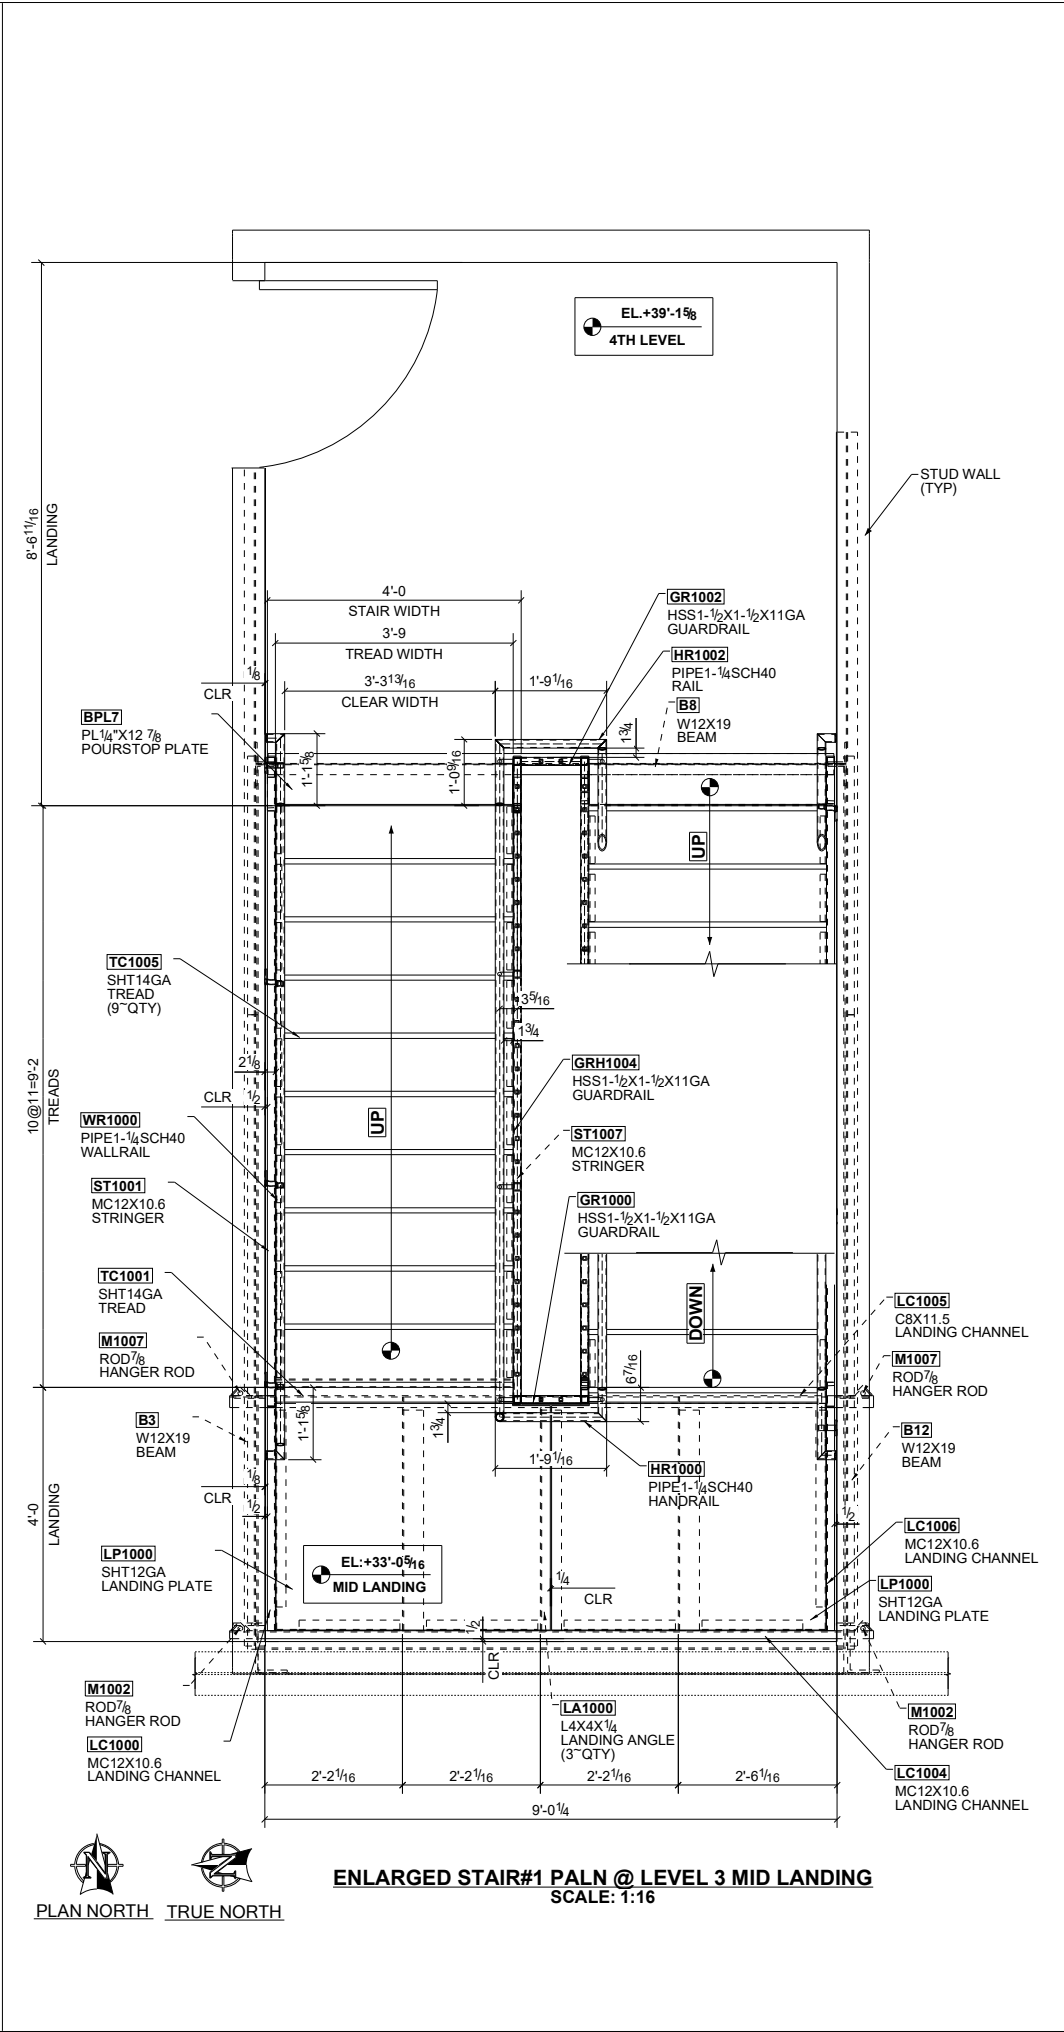


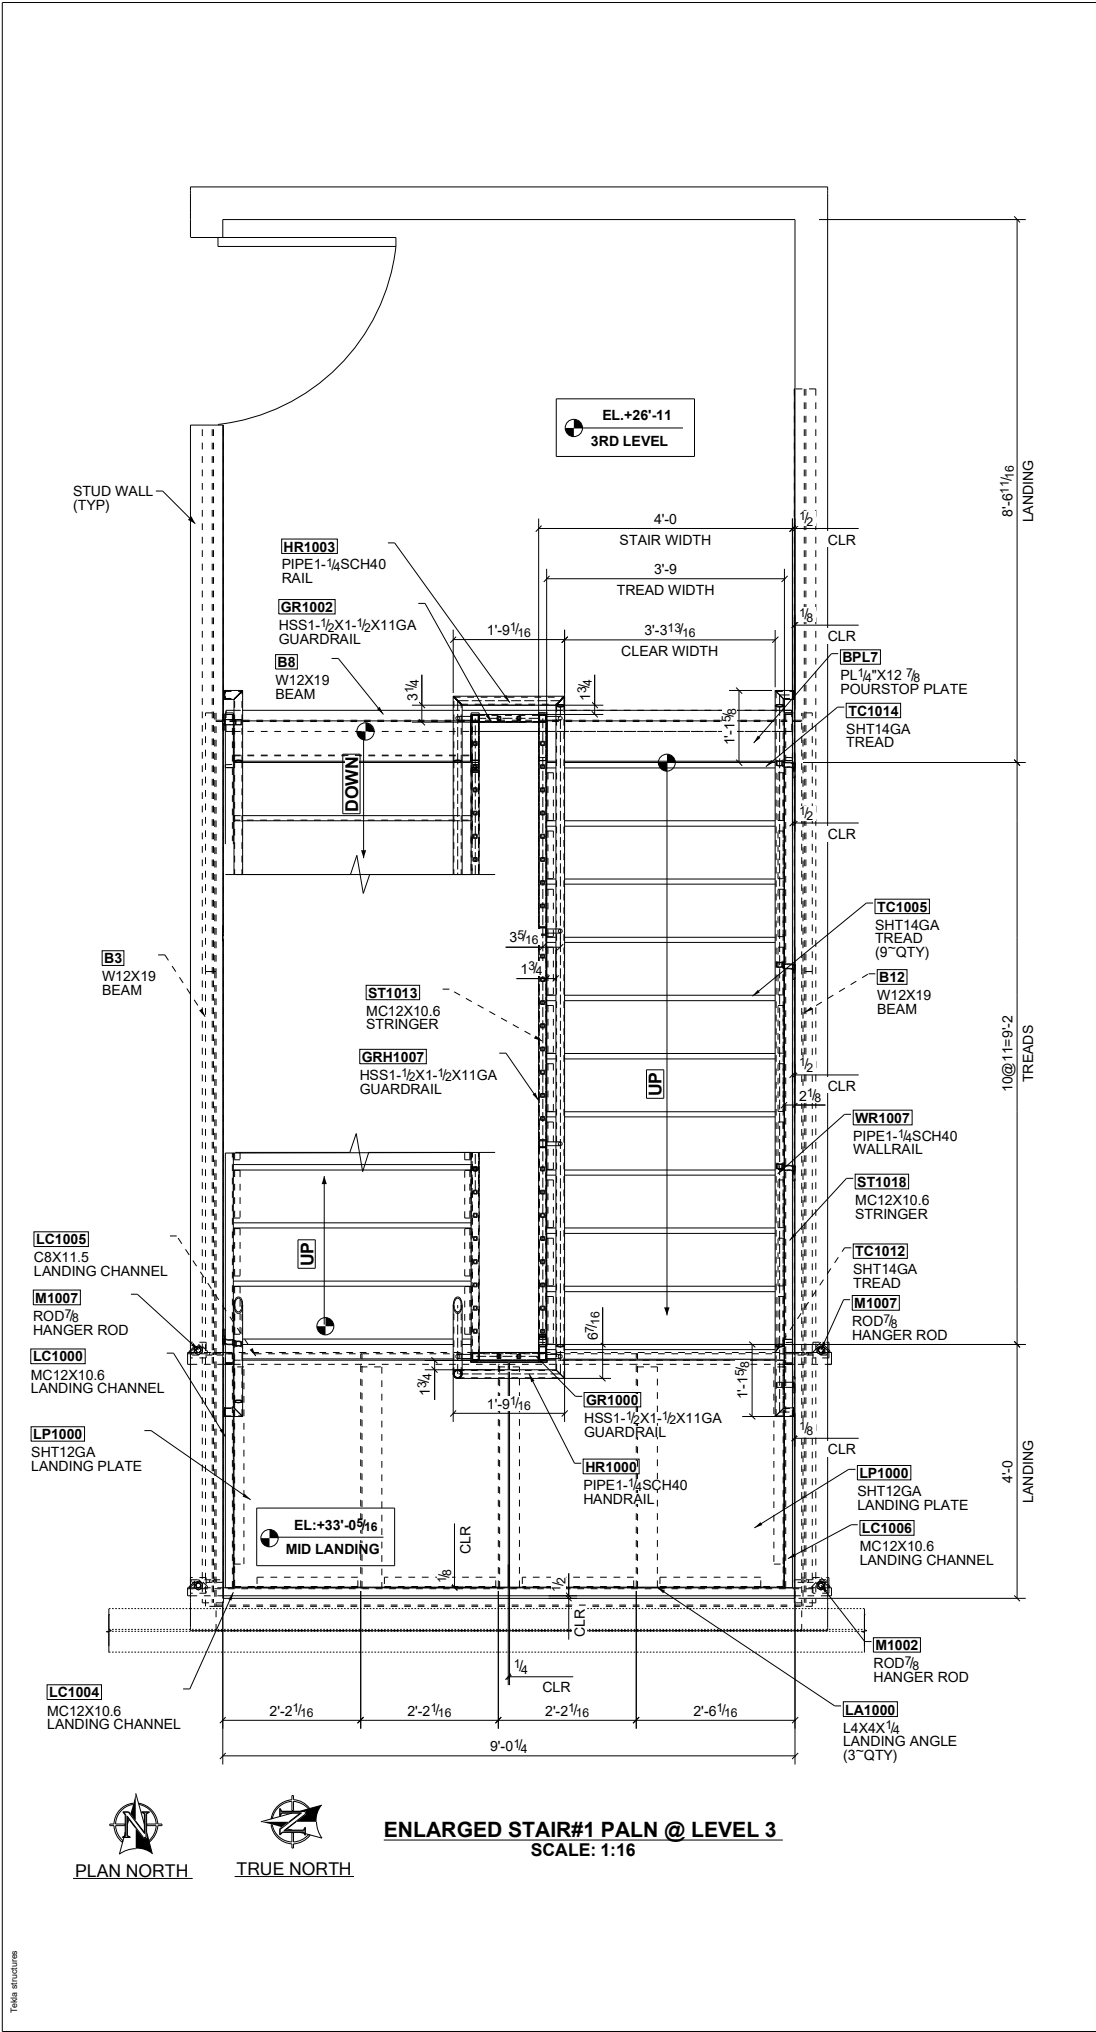

LEGEND

EL - ELEVATION

QTY - QUANTITY

CLR - CLEARANCE

GENERAL NOTE :-

- 1.) REFER SHEET E1010 FOR TYPICAL PLATFORM DETAILS.
- 2.) REFER SHEET E1011 & E1012 FOR ALL TYPICAL SECTIONS AND DETAILS.

0	For Field Use	01/05/2024
B	For Re-Approval	12/06/2023
A	For Approval	10/20/2023
REV	DESCRIPTION	DATE