

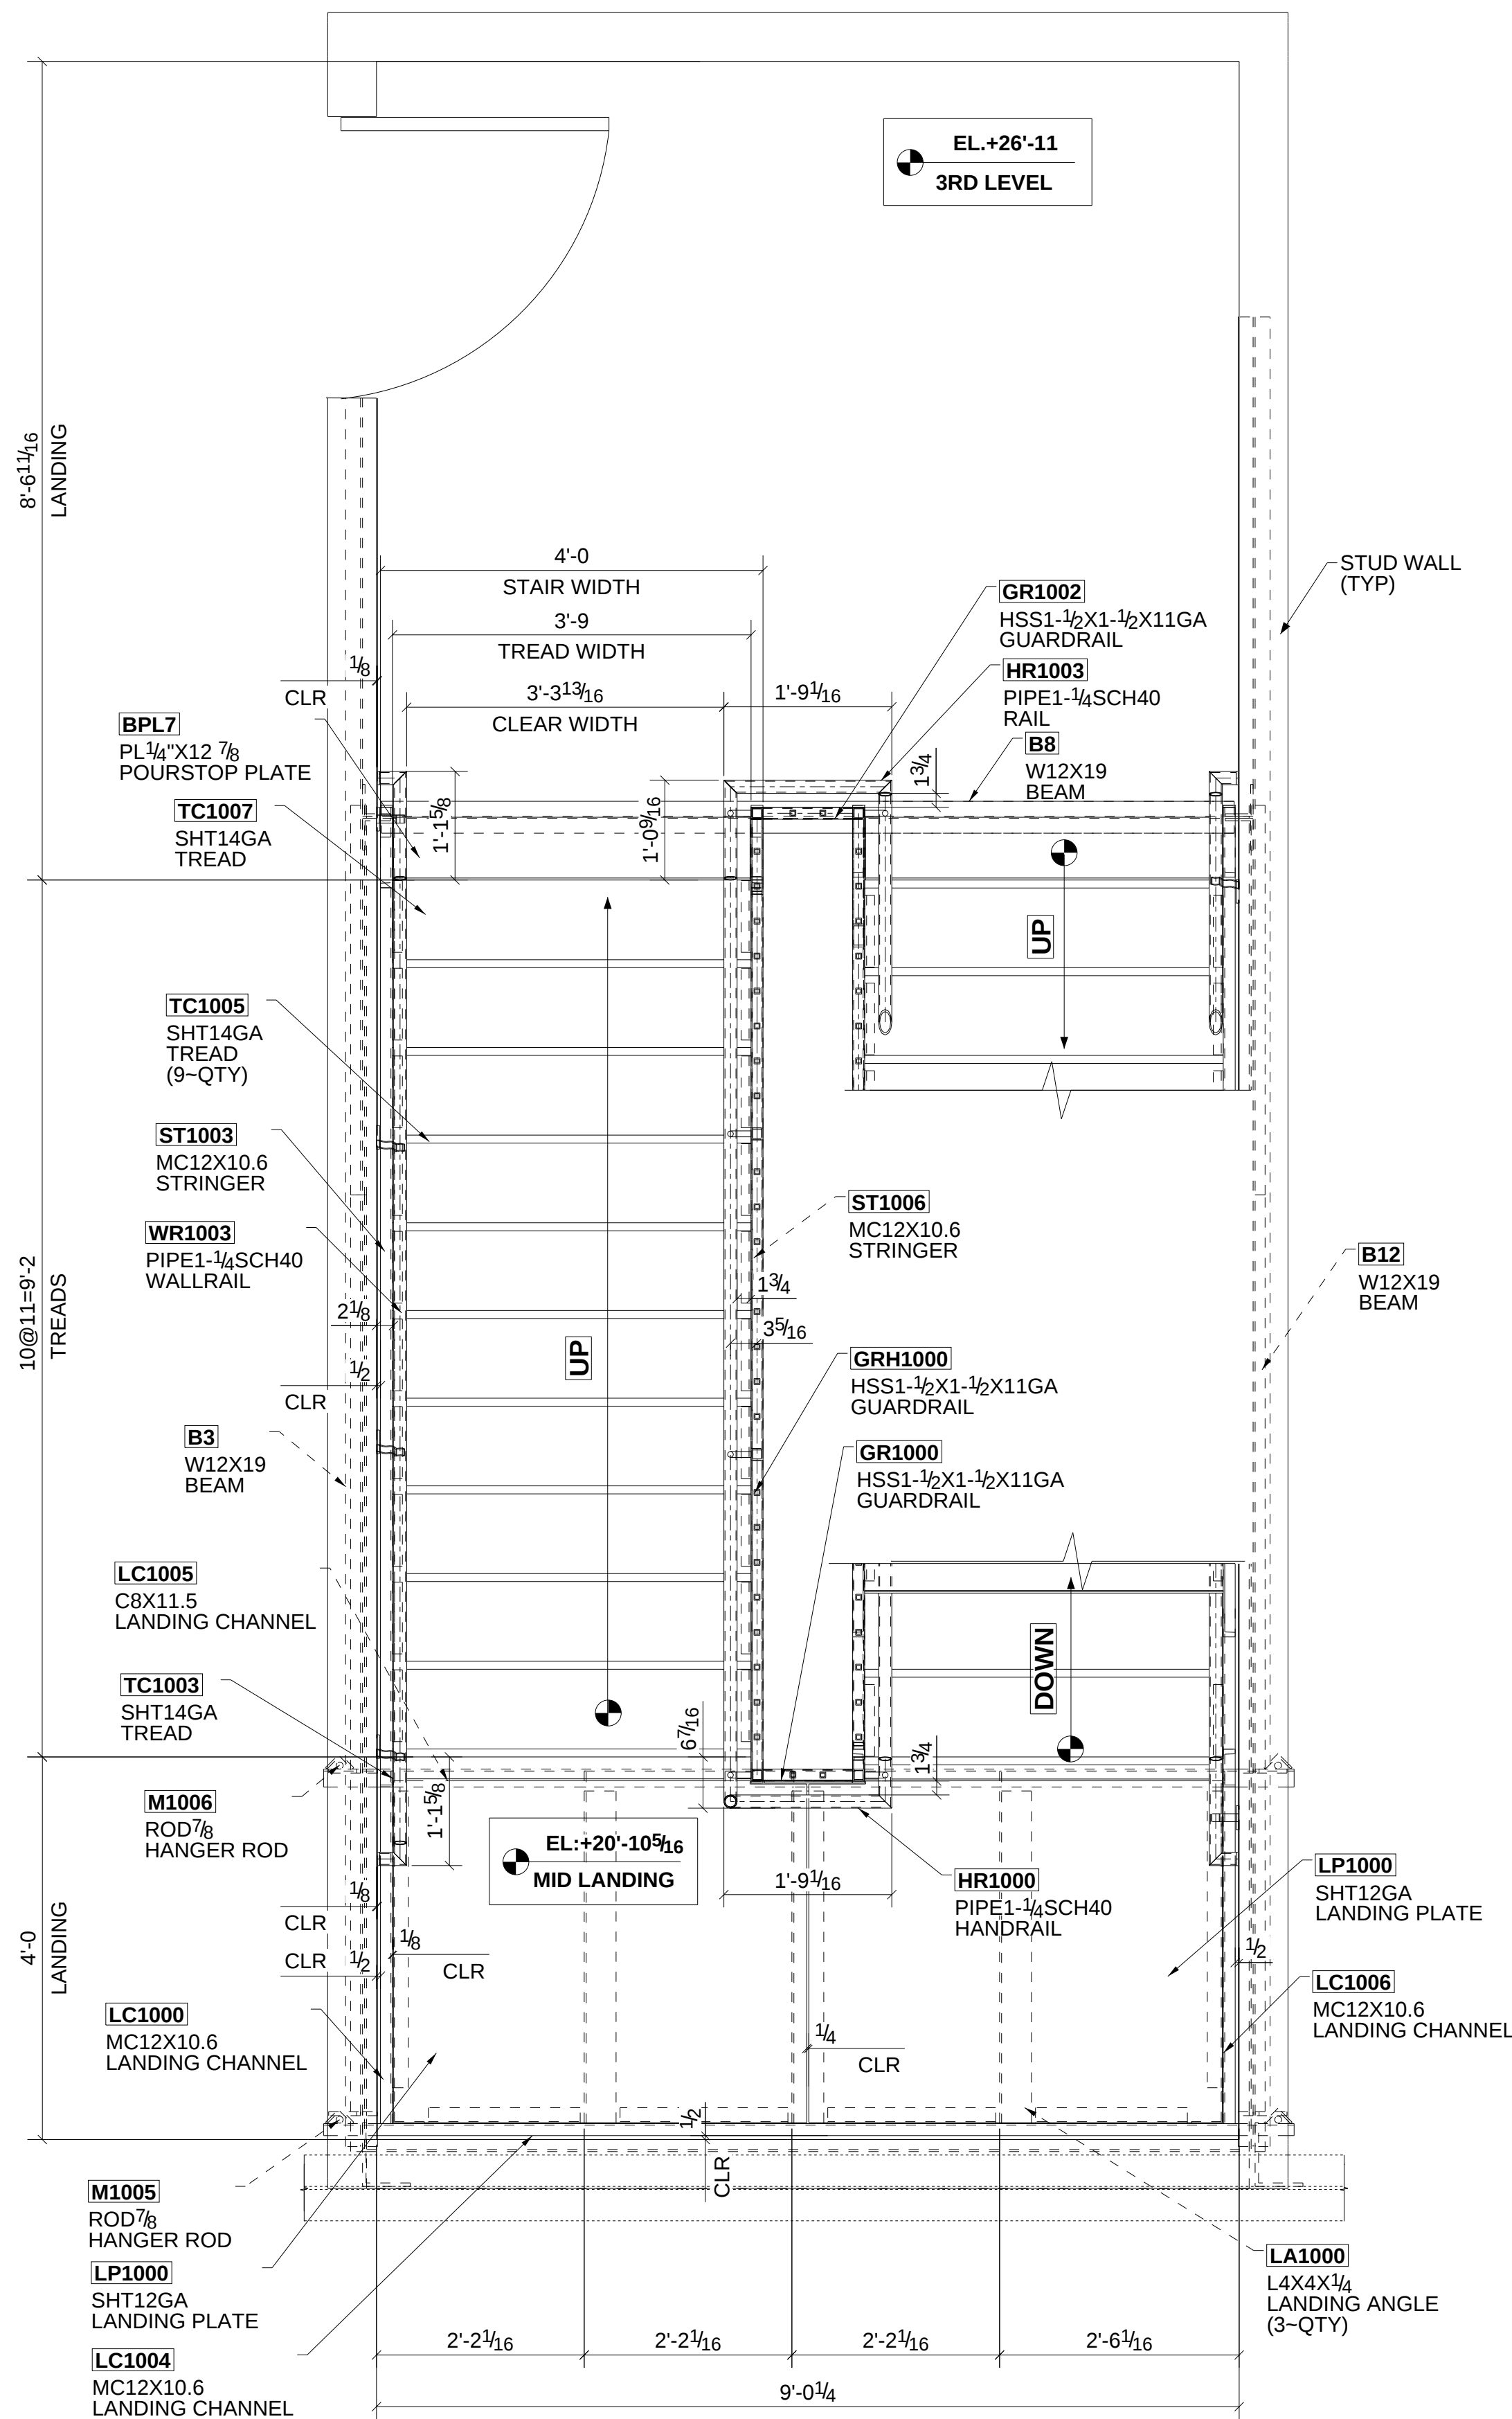


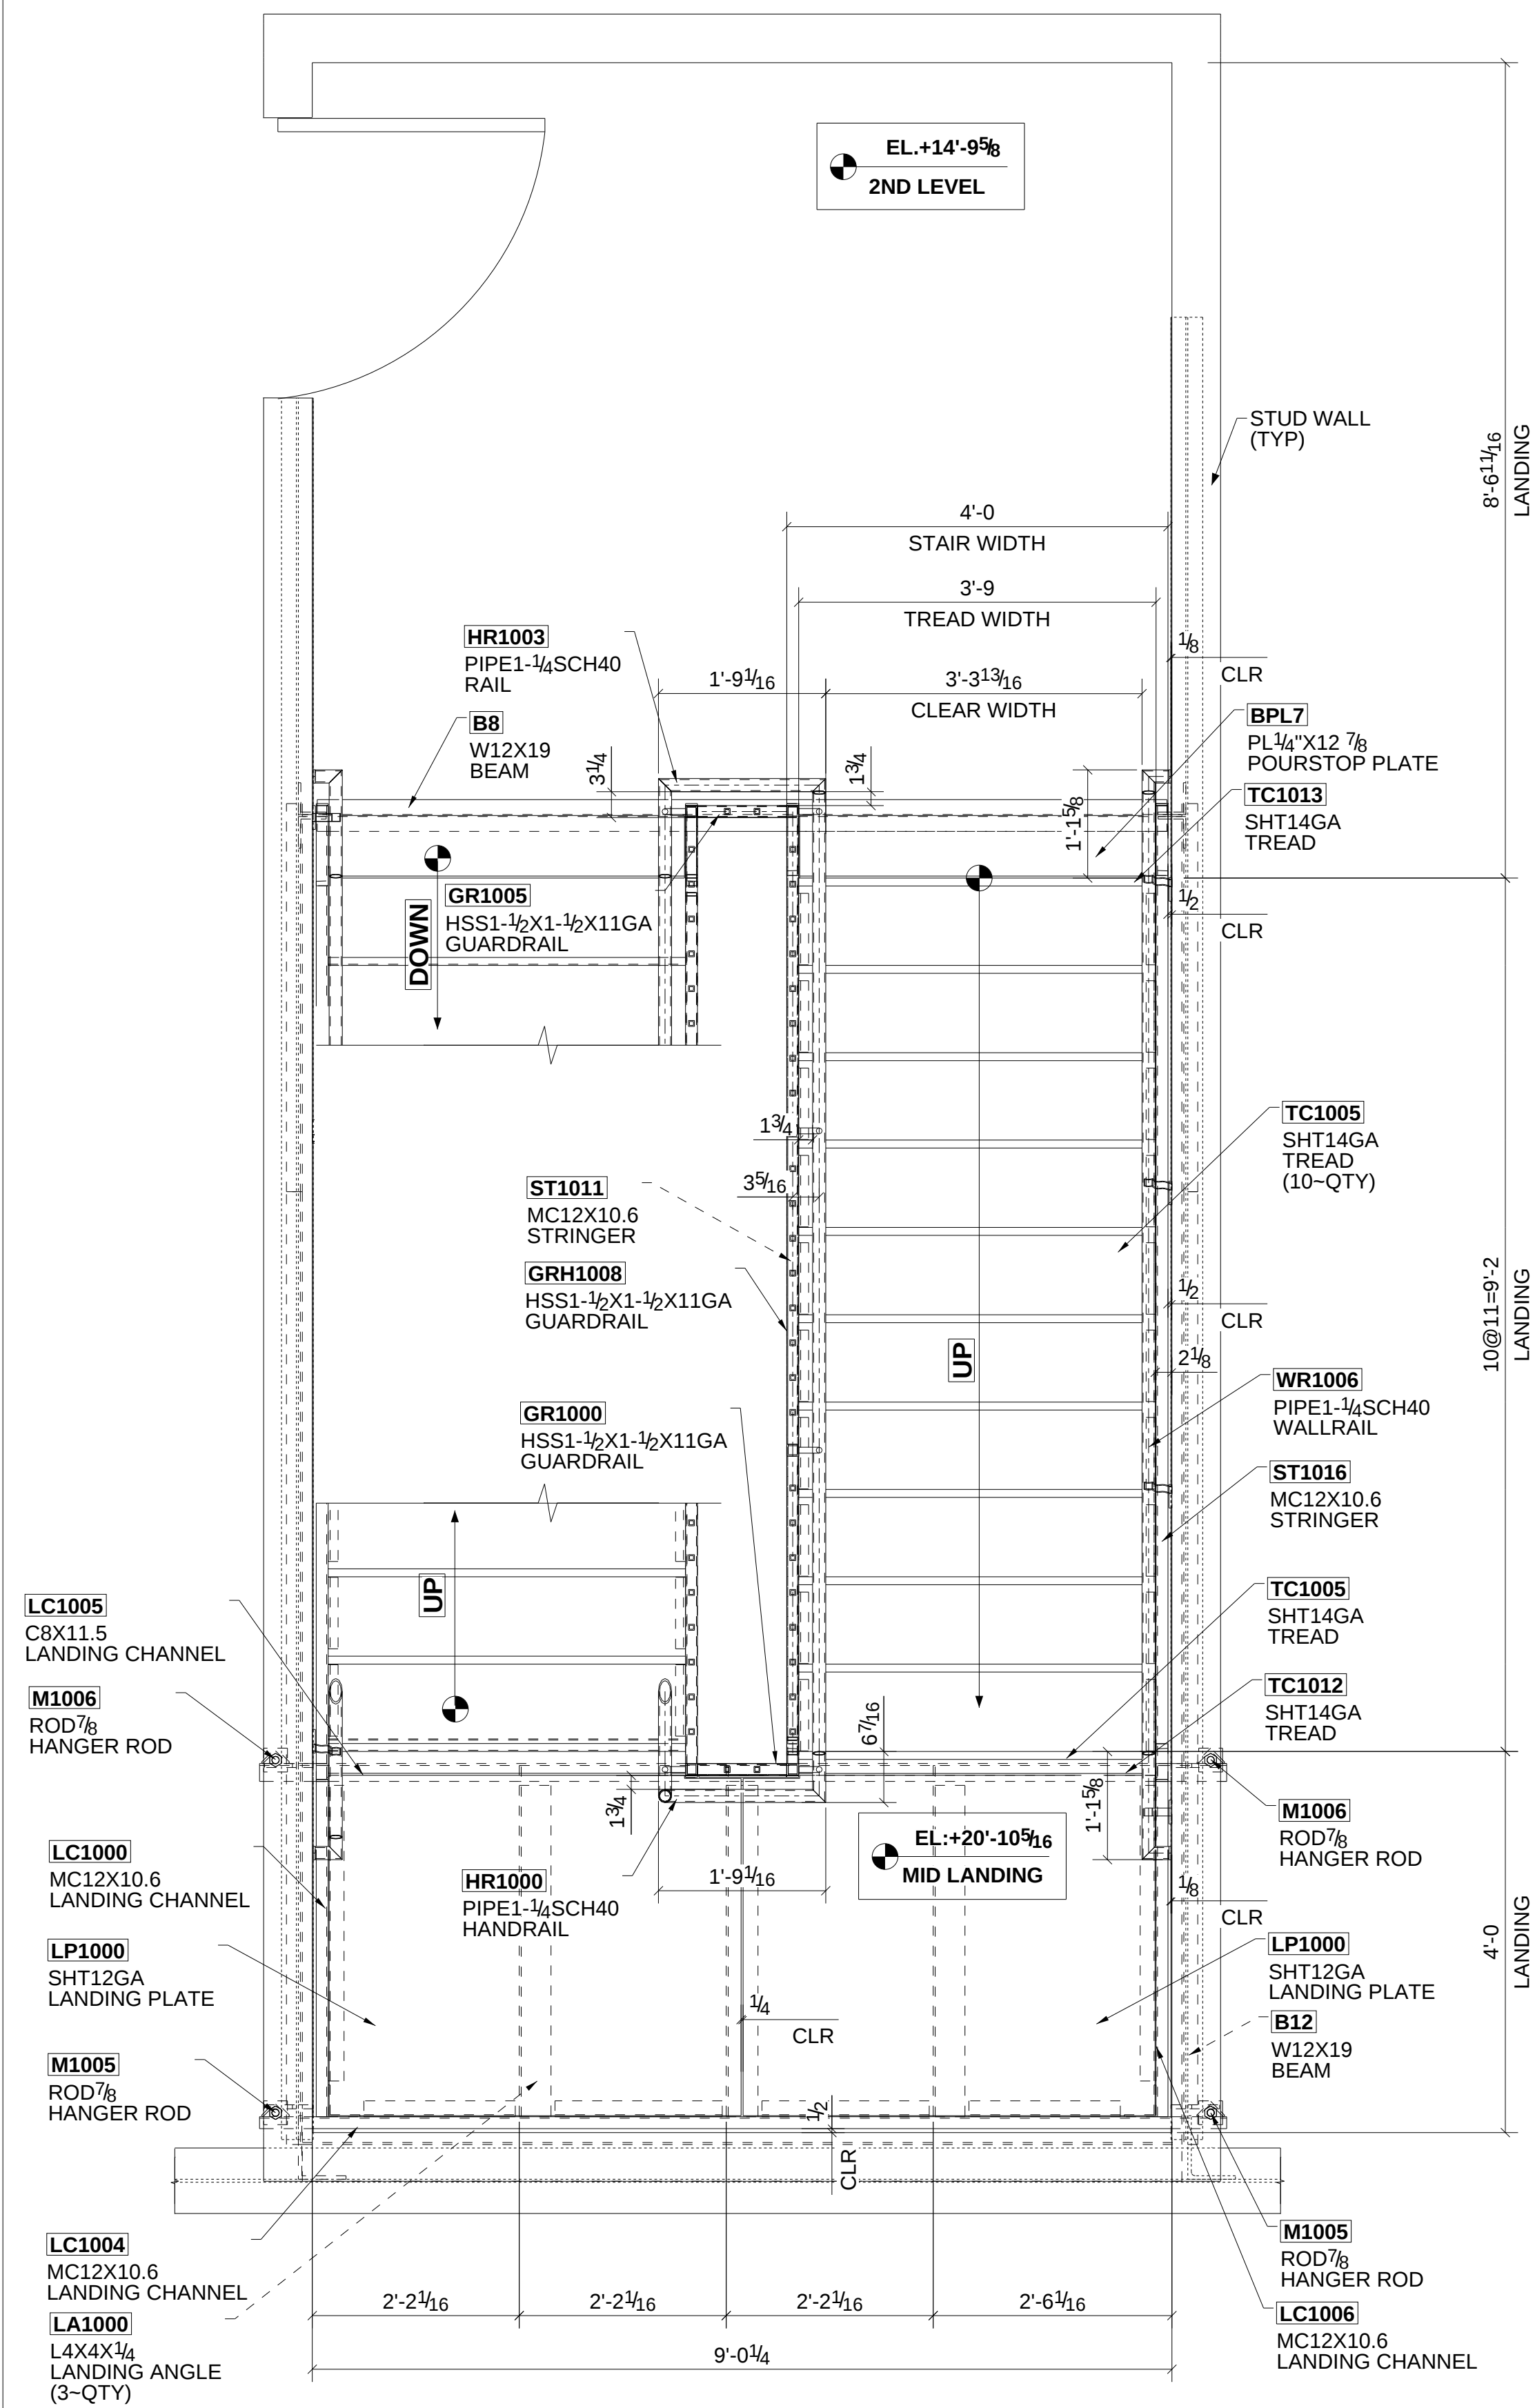


LEGEND
EL - ELEVATION
QTY - QUANTITY
CLR - CLEARANCE

GENERAL NOTE :-

- 1.) REFER SHEET E1010 FOR TYPICAL PLATFORM DETAILS.
- 2.) REFER SHEET E1011 & E1012 FOR ALL TYPICAL SECTIONS AND DETAILS.

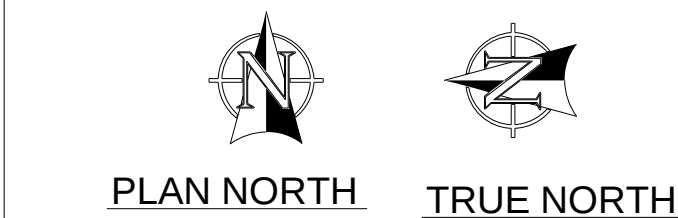

ENLARGED STAIR#1 PALN @ LEVEL 2
SCALE: 1:16

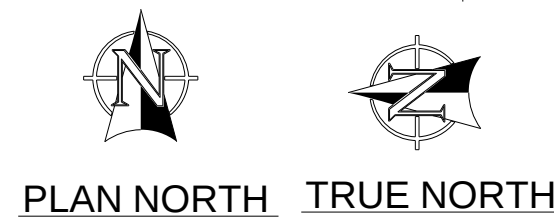

ENLARGED STAIR#1 PALN @ LEVEL 2 MID LANDING
SCALE: 1:16

0	For Field Use	01/05/2024
B	For Re-Approval	12/06/2023
A	For Approval	10/20/2023
REV	DESCRIPTION	DATE

STEEL GRADE: PIPE: A53 UNO TUBE: A500 UNO WFS: A502 UNO PL'S AND CHANS: A36 UNO		DRAWING TITLE ENLARGED STAIR#01 PLAN @LEVEL 02		DRAWN BY: MVR PROJECT No.	
PAINT: RED OXIDE SUR PREP: SSPC-SP2 UNO WELDS: E70XX UNO ALL HOLES 1/16 UNO		ARCHITECT FISHER KOPPENHAFFER ENGINEER McVEIGH & MANGUM ENGINEERING DETAILER T&J structural steel detailer		CHECK BY: AAS DRA DATE: 01/05/2024	
RICHARDS WELDING & METAL FABRICATION, LLC 7324 SIEMENS RD. WENDELL, NC 27591 OFFICE: 919-626-0134		ARLINGTON APARTMENTS 7820 ARLINGTON EXPRESSWAY, JACKSONVILLE FL, 32211		1138	
				E1002	