
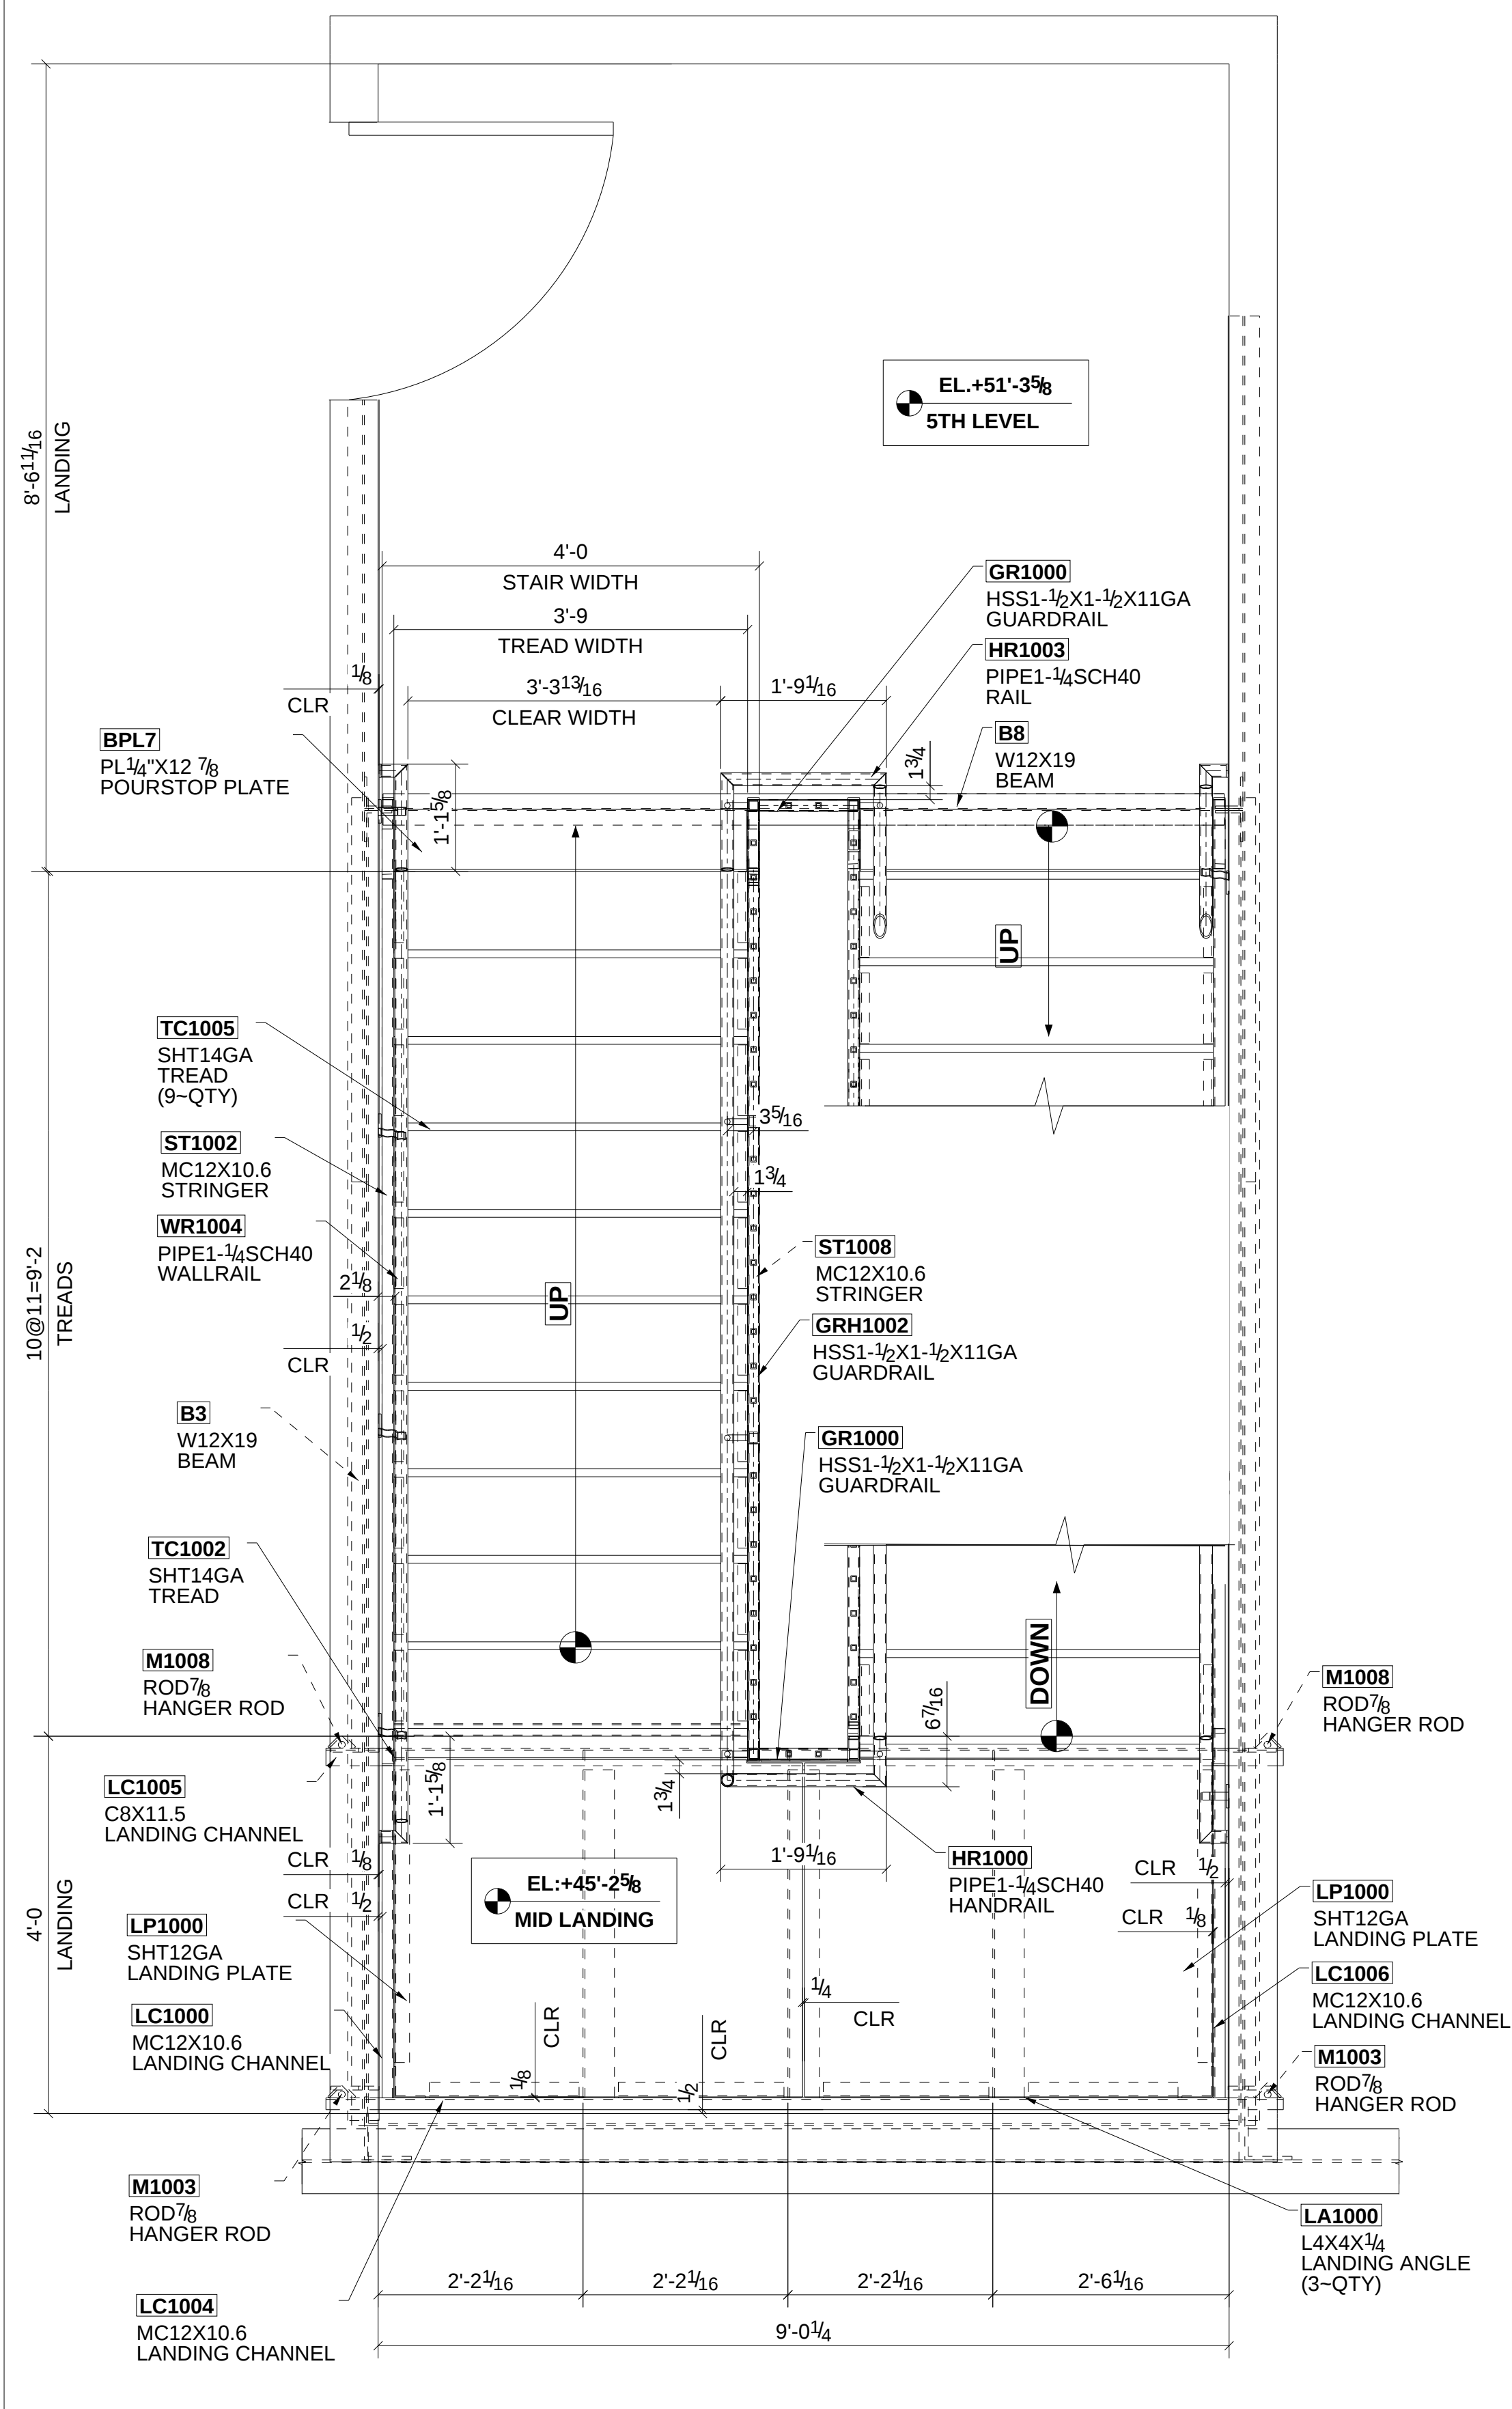


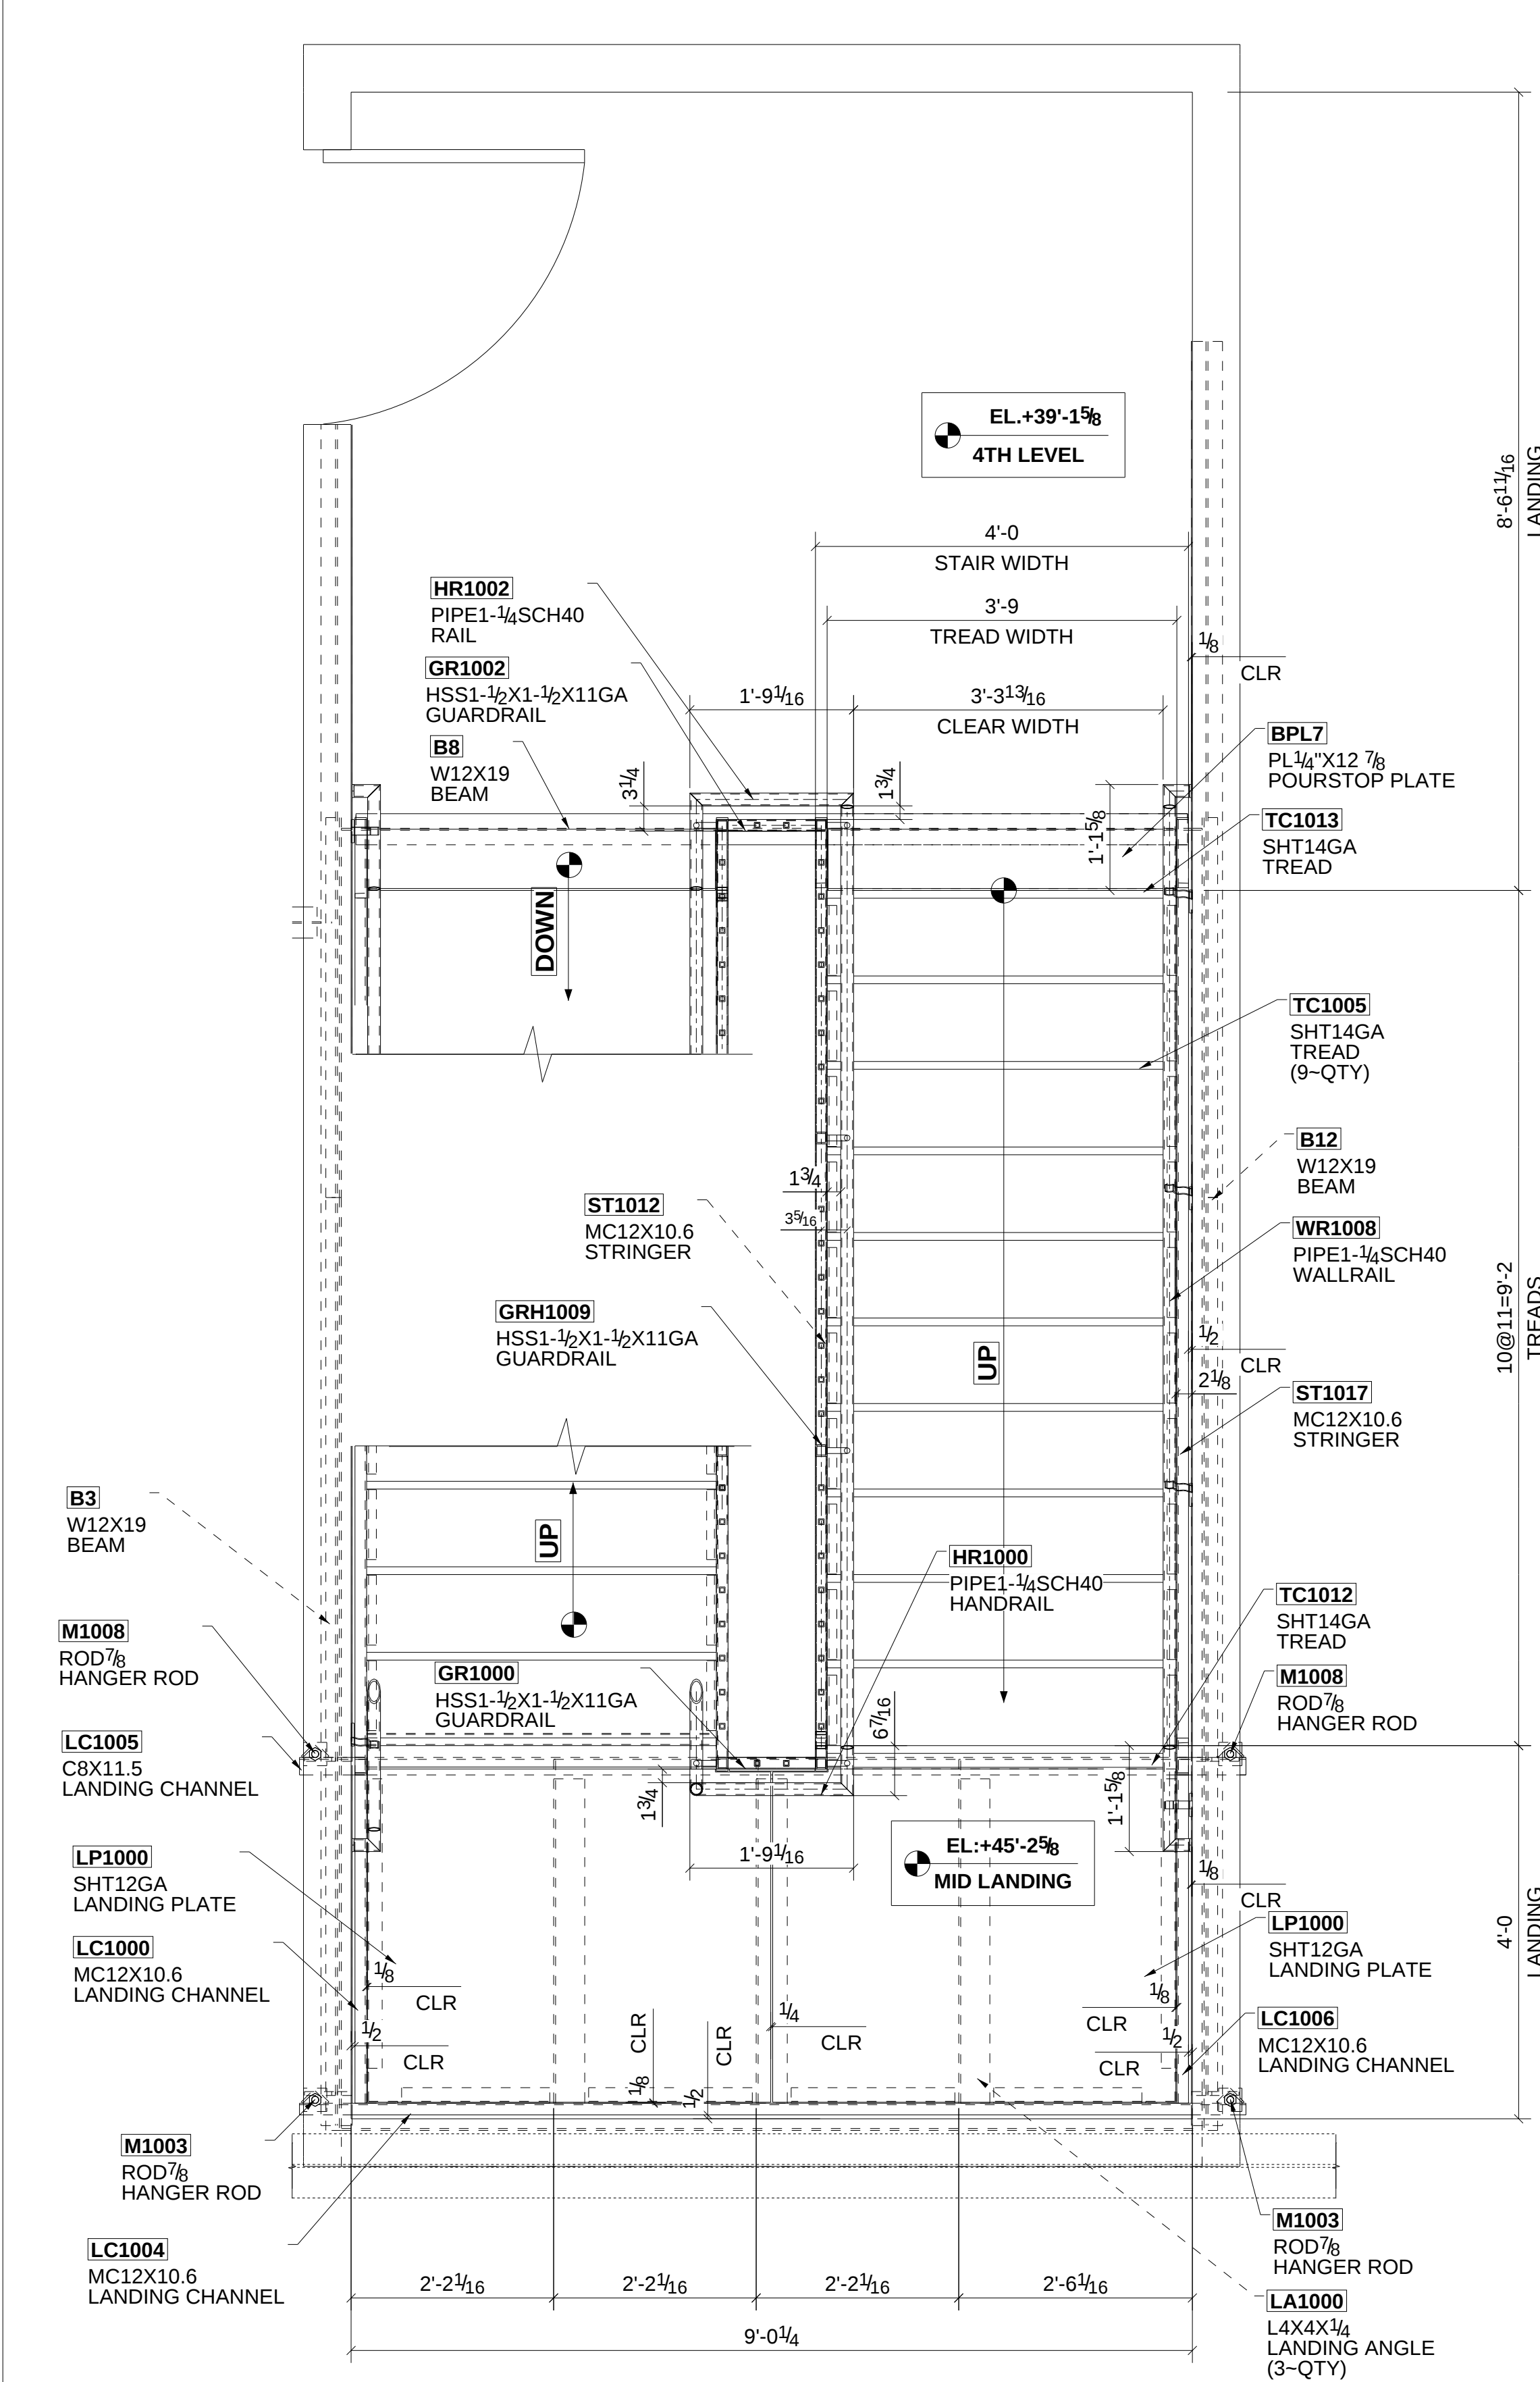

LEGEND

EL - ELEVATION


QTY - QUANTITY

CLR - CLEARANCE


GENERAL NOTE :-

1.) REFER SHEET E1010 FOR TYPICAL PLATFORM DETAILS.

2.) REFER SHEET E1011 & E1012 FOR ALL TYPICAL SECTIONS AND DETAILS.

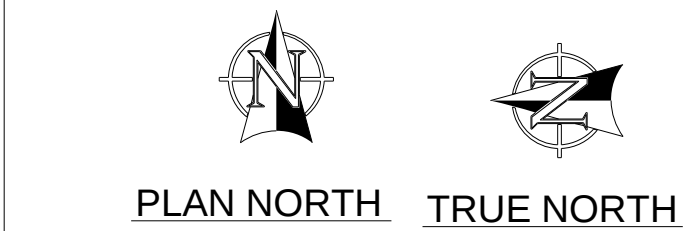

ENLARGED STAIR#1 PALN @ LEVEL4
SCALE: 1:16

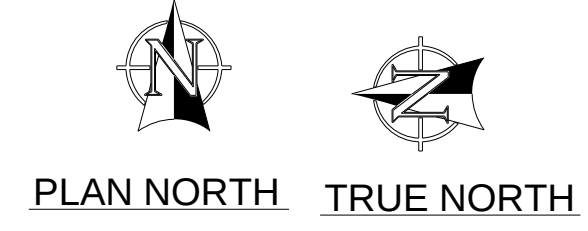

ENLARGED STAIR#1 PALN @ LEVEL 4 MID LANDING
SCALE: 1:16

0	For Field Use	01/05/2024
B	For Re-Approval	12/06/2023
A	For Approval	10/20/2023
REV	DESCRIPTION	DATE

STEEL GRADE:		RICHARDS		ARLINGTON APARTMENTS	
PIPE: A36 UNO		WELDING & METAL FABRICATION, LLC		7820 ARLINGTON EXPRESSWAY,	
TUBE: A500 UNO		7324 SIEMENS RD. WENDELL, NC 27591		JACKSONVILLE FL, 32211	
WFS: A308 UNO		OFFICE: 919-626-0134			
PL'S ANG'S CHAN'S: A36 UNO					
PAINT: RED OXIDE		DRAWING TITLE		DRAWING NO:	
SUR PREP: SSPC-SP2 UNO		ENLARGED STAIR#01 PLAN @LEVEL 04		E1004	
WELDS: E70XX UNO		ARCHITECT		DRAWN BY: MVR	
ALL HOLES 13/16 Ø UNO		ENGINEER		CHECK BY: AAS	
		DETAILER		DRA DATE: 01/05/2024	
				PROJECT No.	
				1138	