
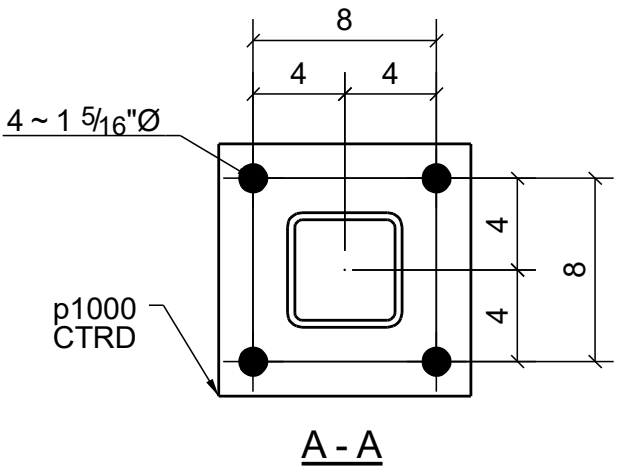
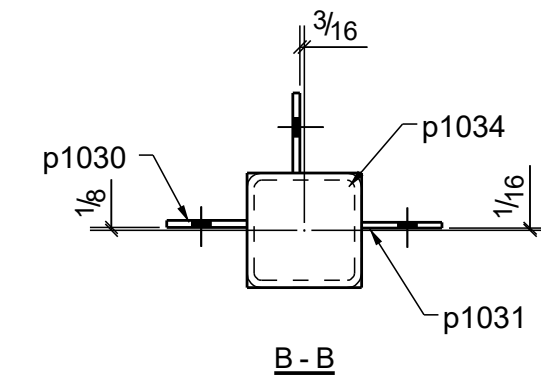
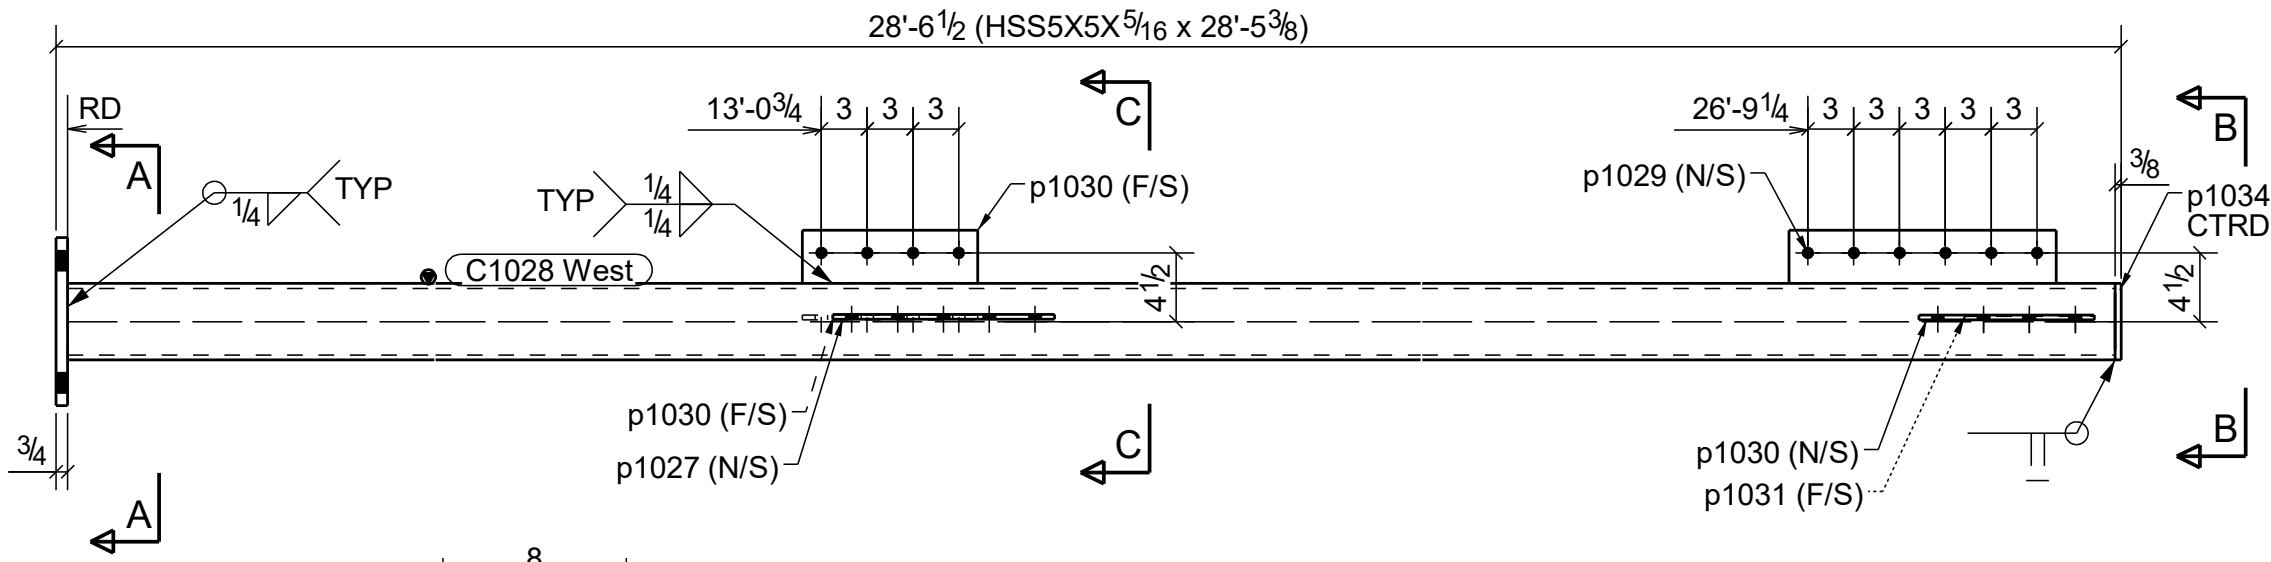
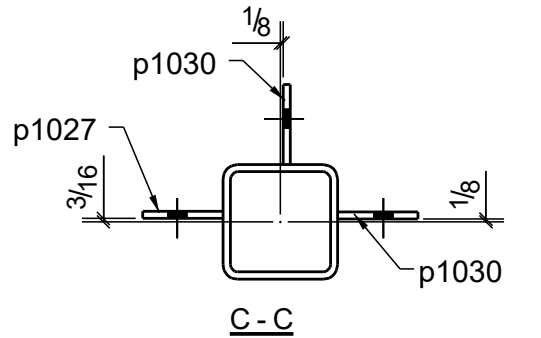


GRID LOCATION	BOTTOM ELEVATION
E/4	99'-5"1/2

MATERIAL LIST					
NOTES:	MARK	#PCS.	MATERIAL	LENGTH	WEIGHT
SQ-2	C1028	1	COLUMN		
Red Oxide Prime	A500-GR.B	C1028	1	HSS5X5X5/16	28'-5 3/8" 509
	A36	p1000	1	PL3/4"X11"	0'-11" 26
	A36	p1027	1	PL5/16"X3 1/2"	1'-2 1/2" 4
	A36	p1029	1	PL5/16"X3 1/2"	1'-5 1/2" 5
	A36	p1030	3	PL5/16"X3 1/2"	0'-11 1/2" 11
	A36	p1031	1	PL1/4"X3 1/2"	0'-8 1/2" 2
	A36	p1034	1	PL3/8"X5"	0'-5" 3
TOTAL WEIGHT THIS DRAWING					560

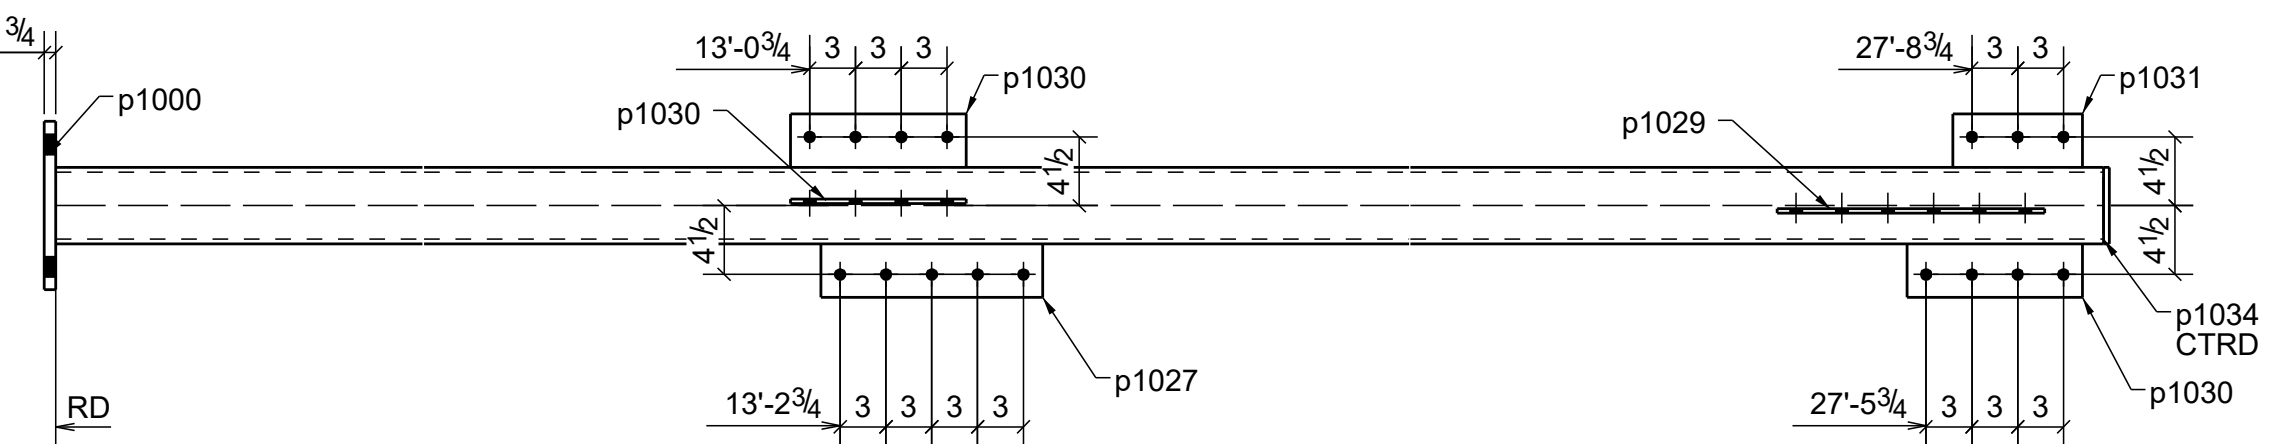

ONE - COLUMN - C1028