
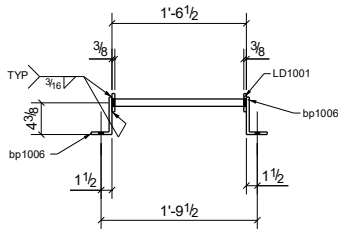
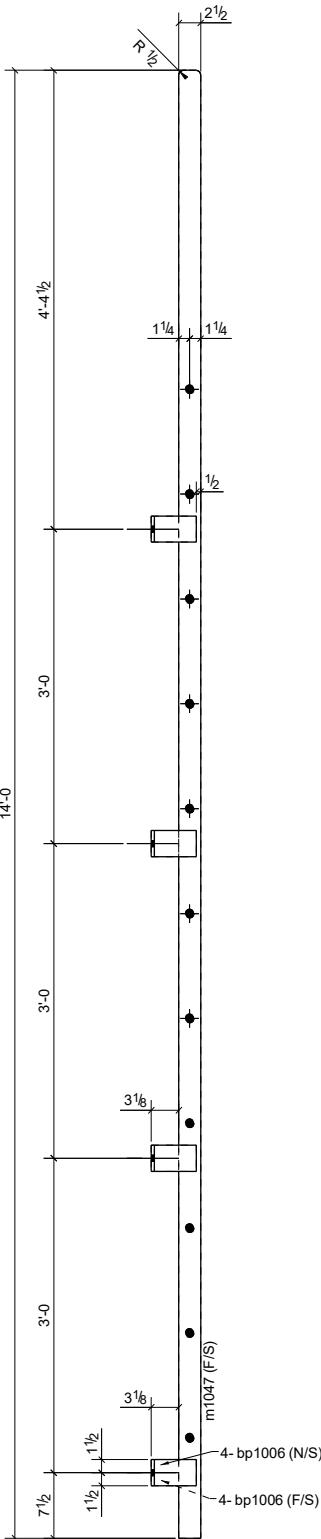


GRID LOCATION	BOTTOM ELEVATION
D-E/2-1	89'-0"

MATERIAL LIST

NOTES:	MARK	#PCS	MATERIAL	LENGTH	WEIGHT
SQ-2	LD1001	1	LADDER		
	A36 LD1001	1	PL3/8"X2 1/2"	14'-0"	45
	A36 bp1006	8	PL3/8"X3"	0'-7 1/4"	19
	A36 m1043	11	ROD1"	1'-5 11/16"	41
	A36 m1047	1	PL3/8"X2 1/2"	14'-0"	45
	TOTAL WEIGHT THIS DRAWING				

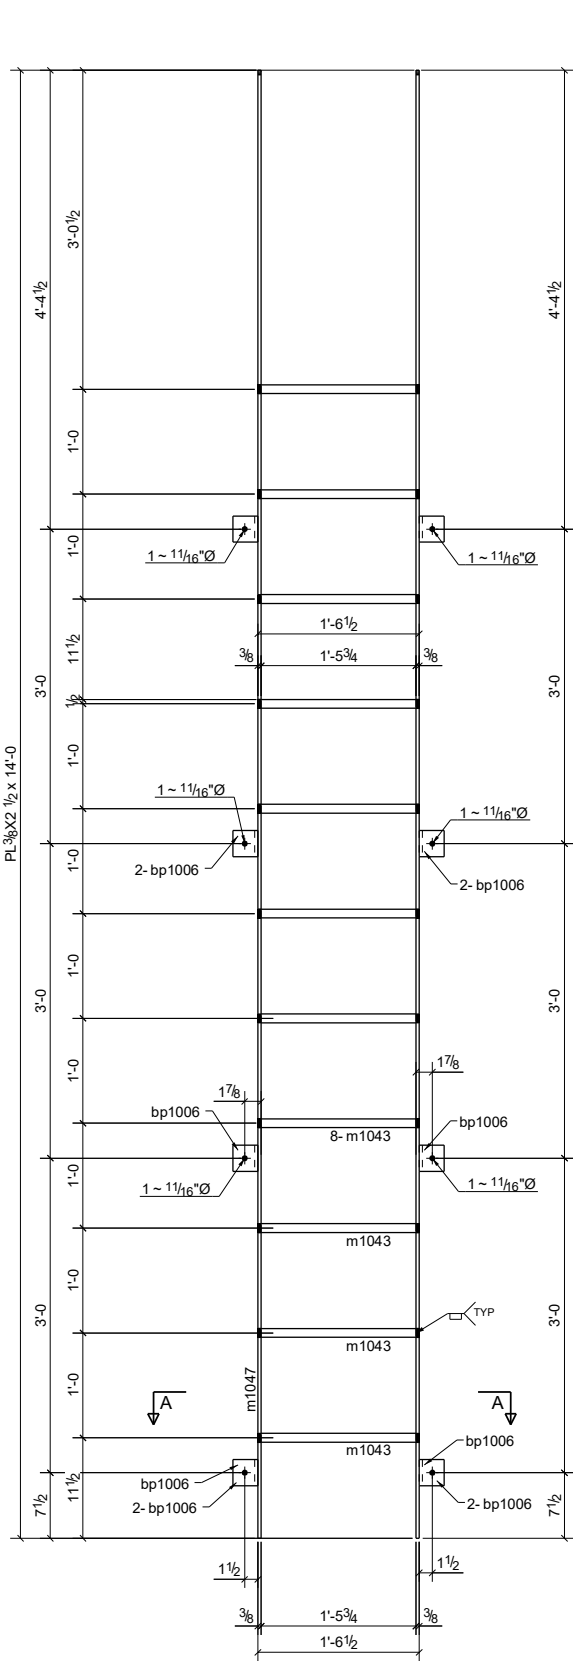

ONE - LADDER - LD1001